


Do not scale from this drawing.  
Dimensions are to be verified on site prior to  
construction.  
Notes

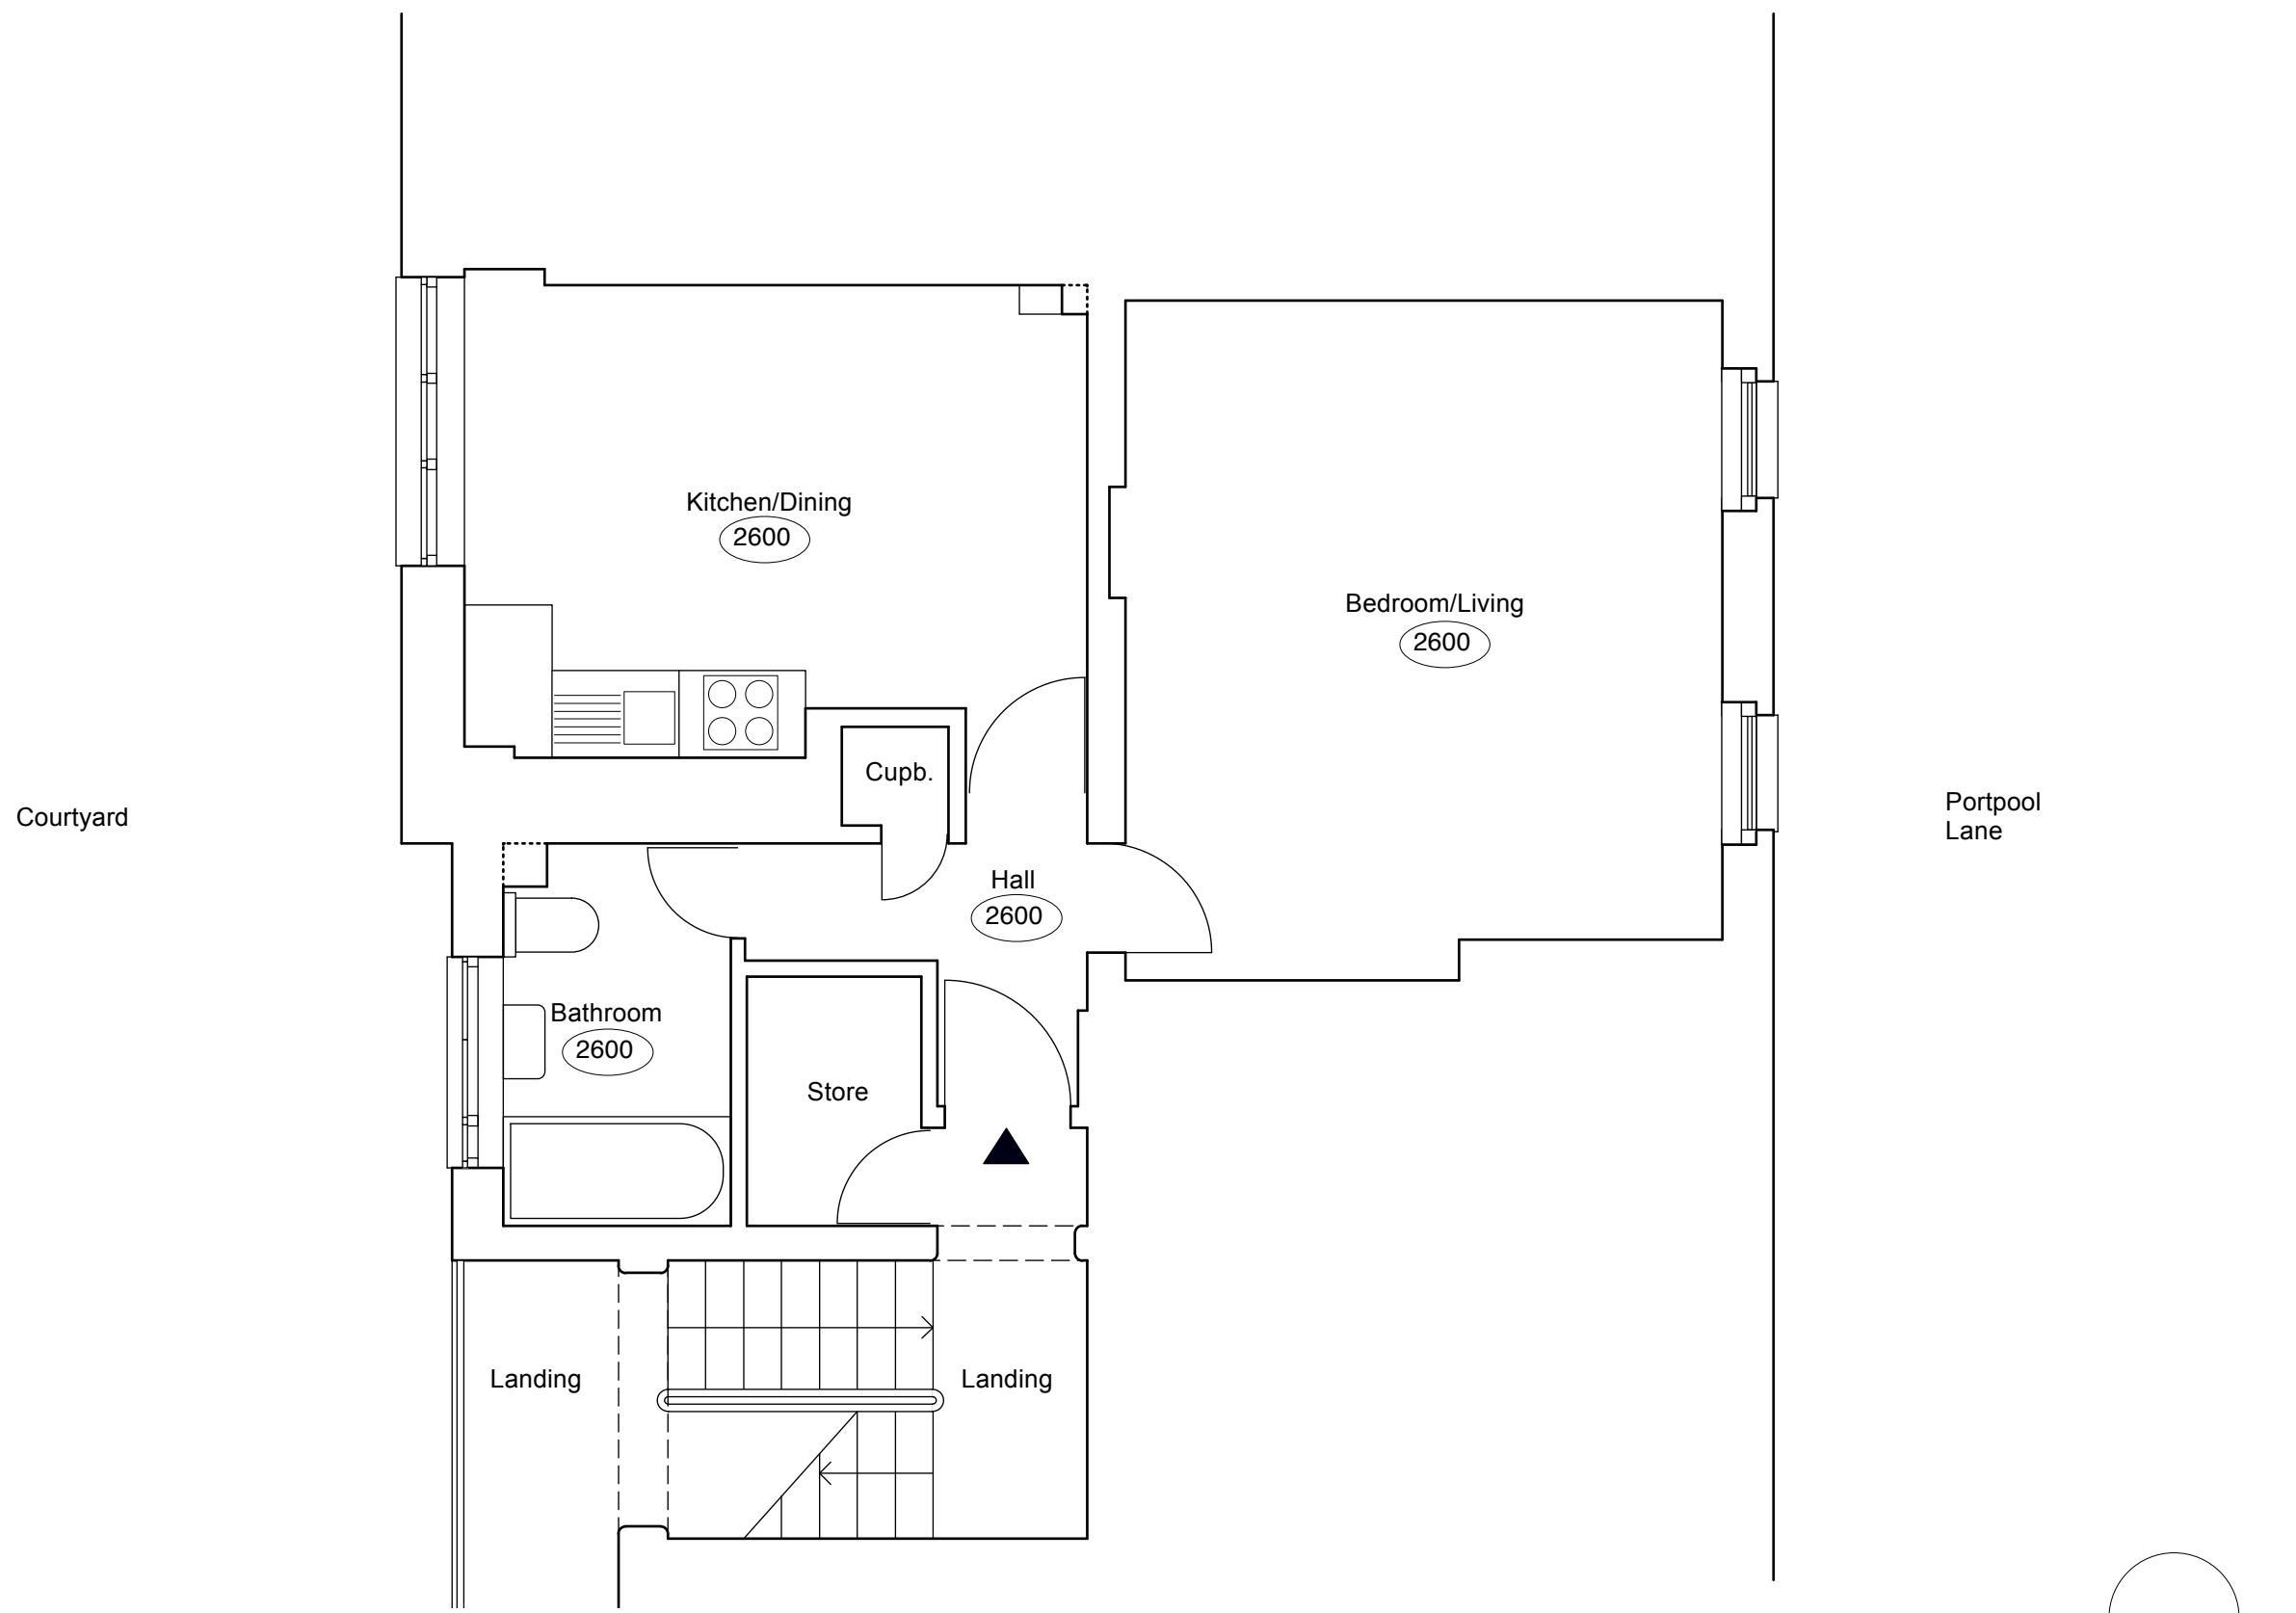

**Revisions**

# 4orm

1-5 Offord Street London N1 1DH  
studio@4orm.co.uk  
www.4orm.co.uk

Project  
14 Laney Building  
EC1N 7UL

Drawing Title  
Existing Floor Plan  
Fourth Floor Level

Drawing Status  
PLANNING

Date	Scale @ A3	Drawn
June 2014	1:50	JW

Drawing Number  
499-X.03\_2