


Do not scale from this drawing.
Dimensions are to be verified on site prior to construction.
Notes

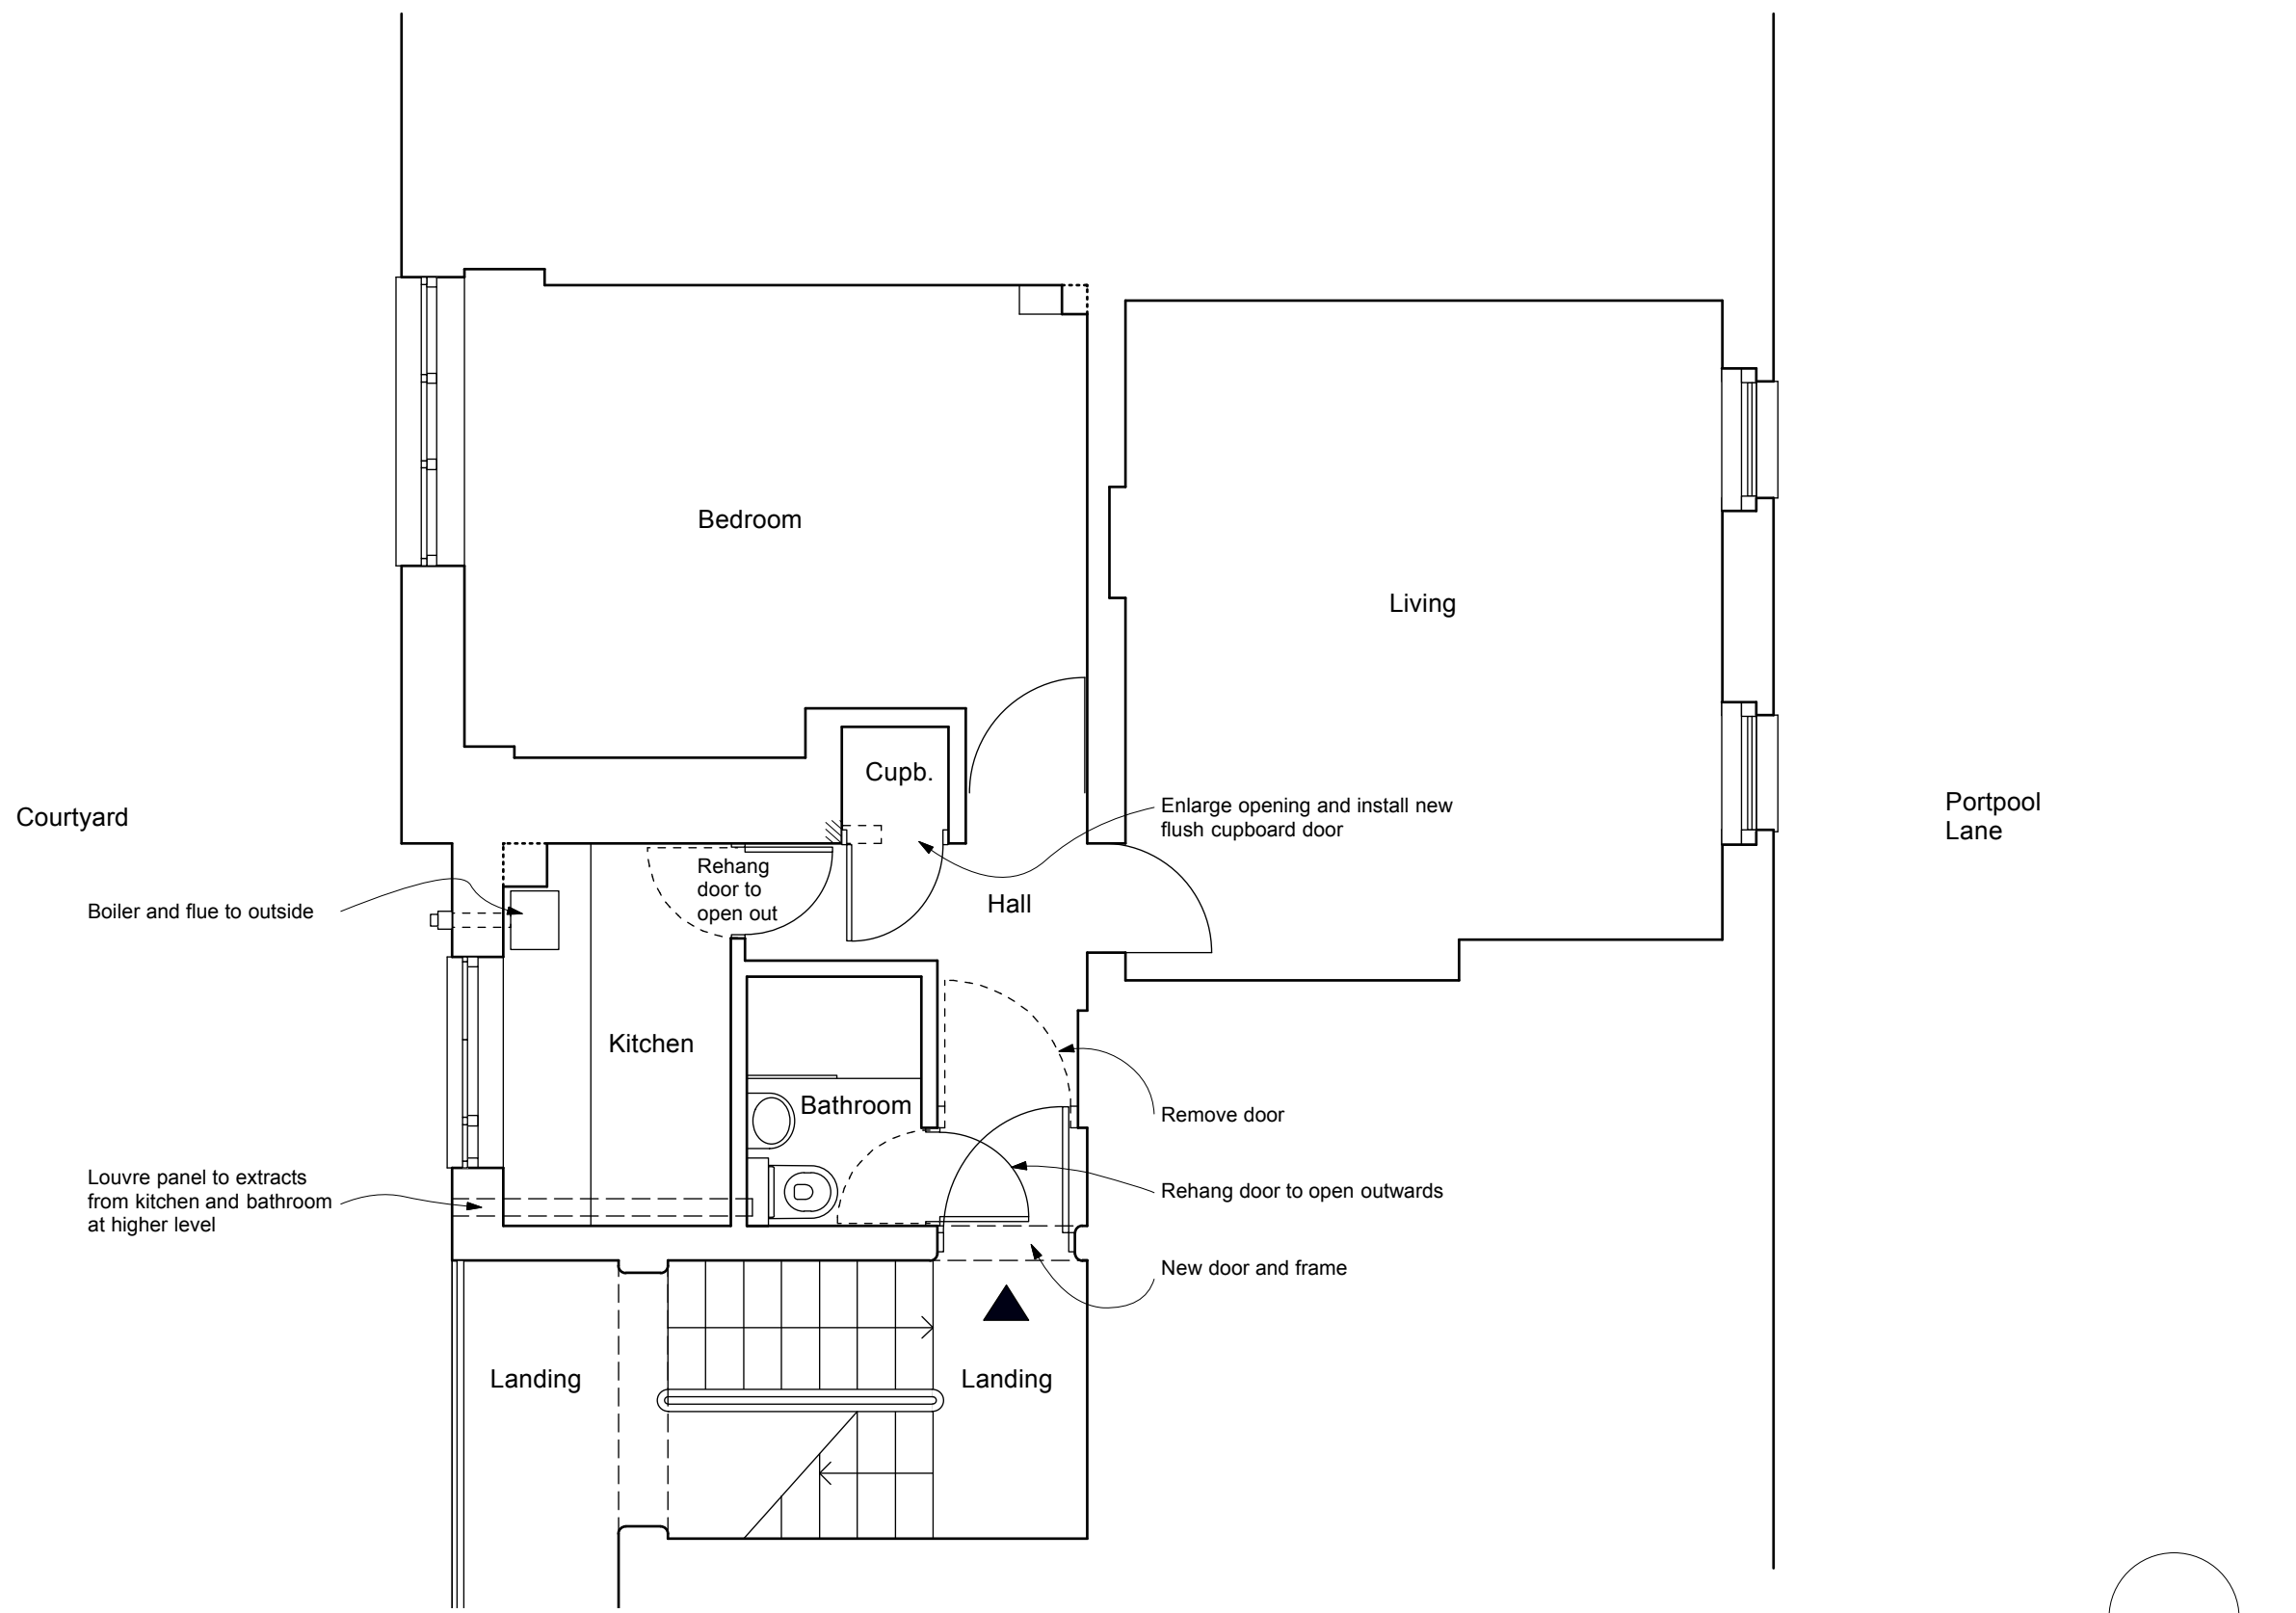

Revisions

4orm

1-5 Offord Street London N1 1DH
studio@4orm.co.uk
www.4orm.co.uk

Project
14 Laney Building
London EC1N 7UL

Drawing Title
Proposed Floor Plan
Fourth Floor Level

Drawing Status
PLANNING

Date	Scale @ A3	Drawn
June 2014	1:50	JW

Drawing Number
499-P.03

