
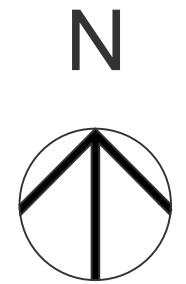


**NOTES**

Drawings for planning purposes only and not for construction.


This drawing is copyright YOOP Architects.

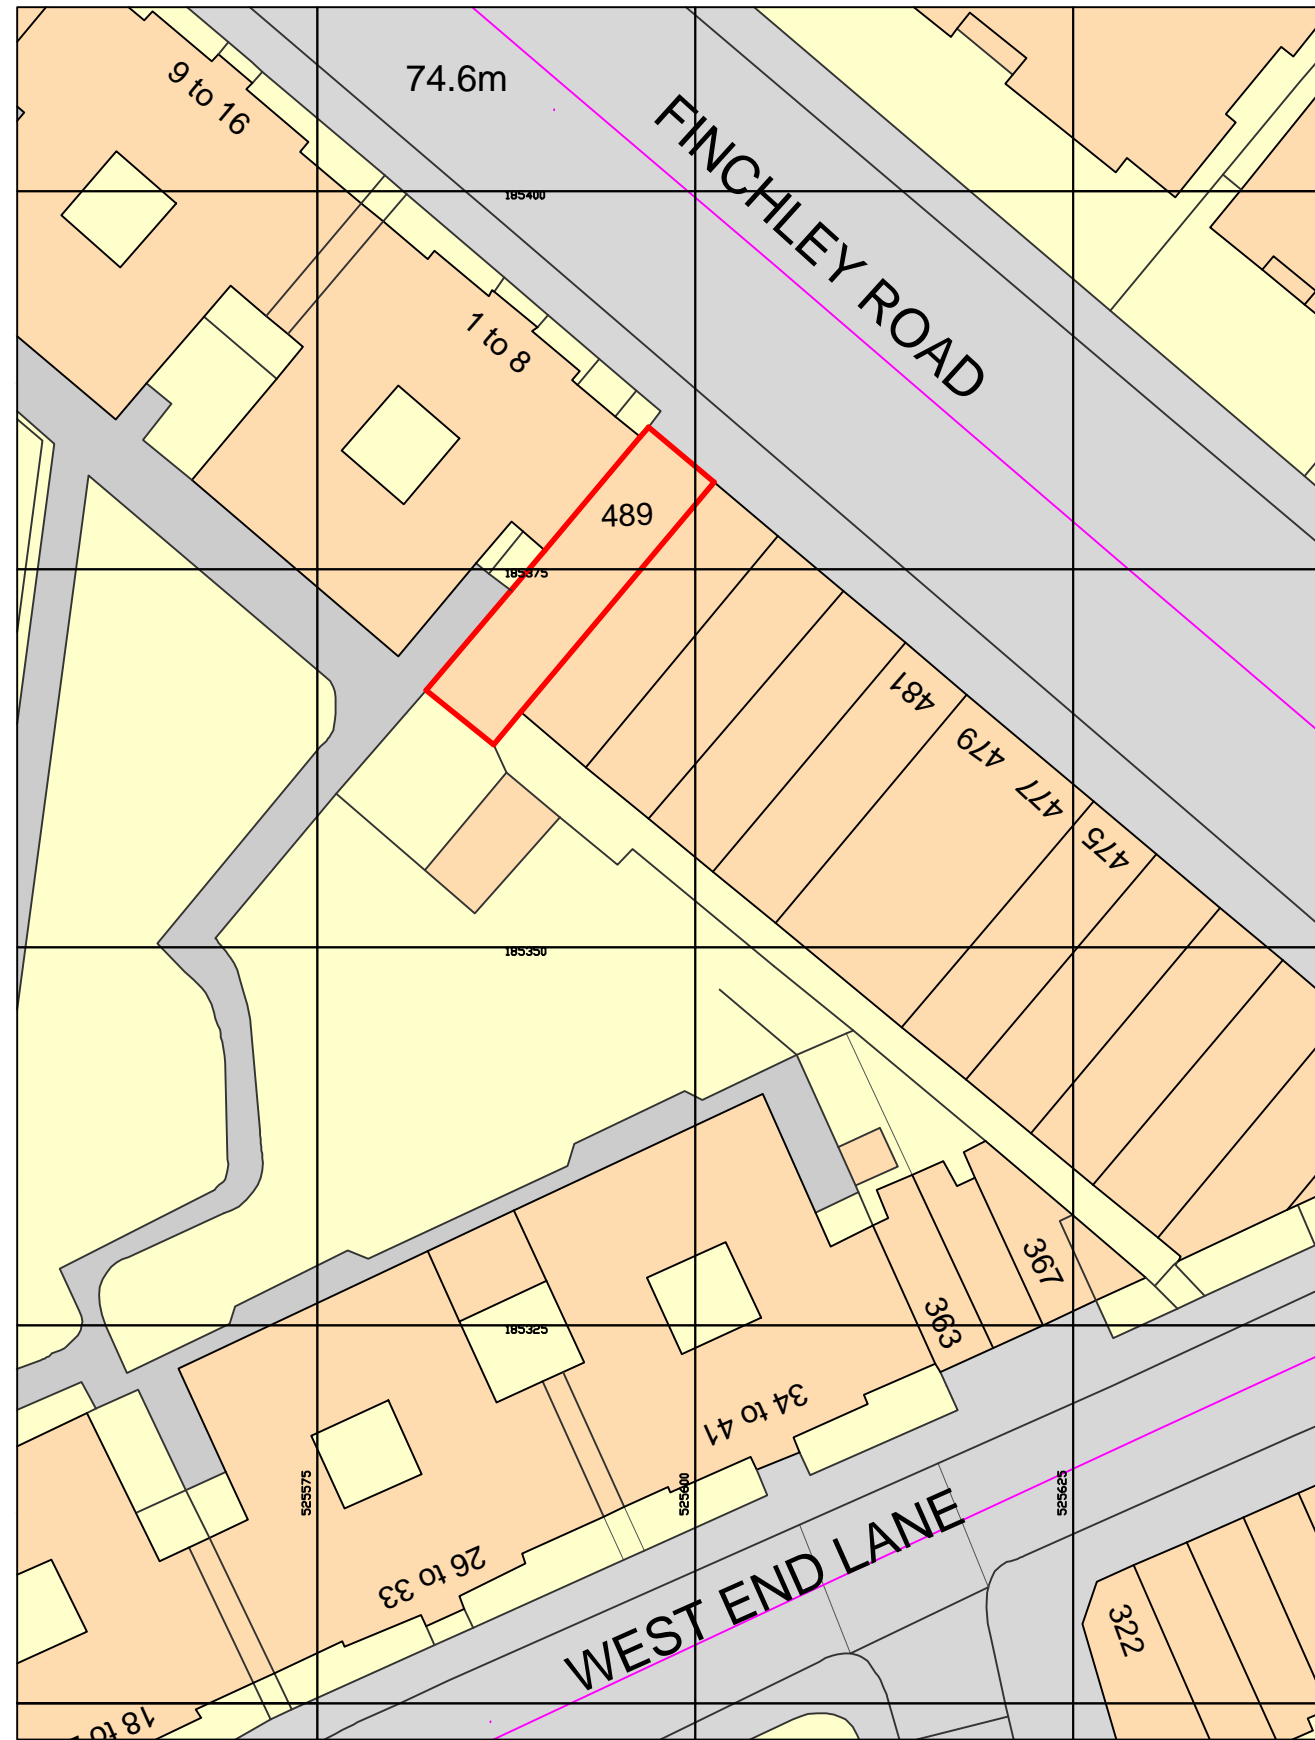

Ordnance Survey, (c) Crown Copyright 2014. All rights reserved. Licence number 100022432

**SITE PLAN**

**1:500**

 

SCALE @ 1:500



37 - 41 Church Road,  
Stanmore, Middlesex,  
HA7 4AA, England

info@yooparchitects.co.uk

020 8954 6291

This drawing is copyright  
YOOP Architects.

<b>Drawing</b>	<b>Site Plan</b>		
<b>Job</b>	489 Finchley Road NW3 6HS LONDON		
Job No.	Date	Drm	Chk
2014/050	26/06/2014	LP	GE
Scale	Drawing No.	Revision	
1:500@A3	050/PL/101		