





EXISTING FRONT ELEVATION 1:50



EXISTING REAR ELEVATION 1:50

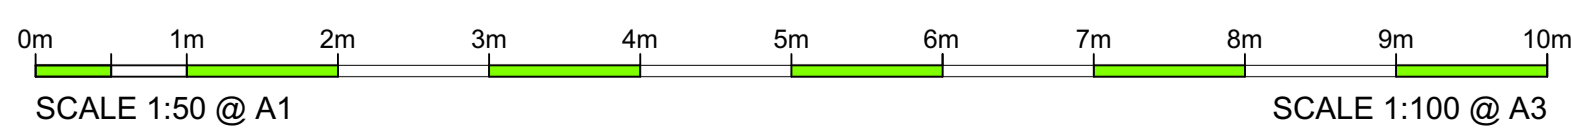

P L A N N I N G

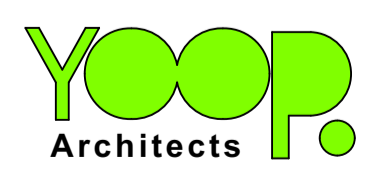

37 - 41 Church Road,
 Stanmore, Middlesex,
 HA7 4AA, England
 info@yooparchitects.co.uk
 020 8954 6291
 This drawing is copyright YOOP Architects.
 Drawing for planning purposes, not construction

Drawing				EXISTING ELEVATIONS			
Job		489a Finchley Road NW3 6HS		Date		27/06/2014	
Job No.		1445		Drm		LP	
Scale		1:50 @ A1 1:100 @ A3		Chk		GE	
Drawing No.		050/PL/250		Revision			