





PROPOSED FRONT ELEVATION 1:50



PROPOSED REAR ELEVATION 1:50

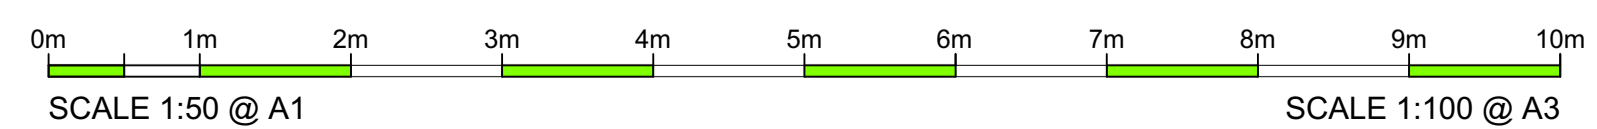

P L A N N I N G

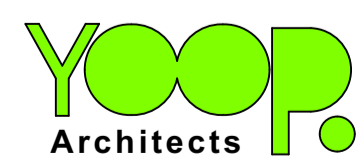

37 - 41 Church Road,
 Stanmore, Middlesex,
 HA7 4AA, England
 info@yooparchitects.co.uk
 020 8954 6291
 This drawing is copyright YOOP Architects.
 Drawing for planning purposes, not construction

Drawing	PROPOSED ELEVATIONS		
Job	489a Finchley Road NW3 6HS		
Job No.	Date	Drn	Chk
1445	27/06/2014	LP	GE
Scale	Drawing No.	Revision	
1:50@ A1 1:100@ A3	050/PL/251		