



REAR




North

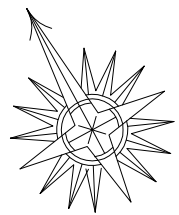


LOCATION PLAN
(1:1250 @A3)

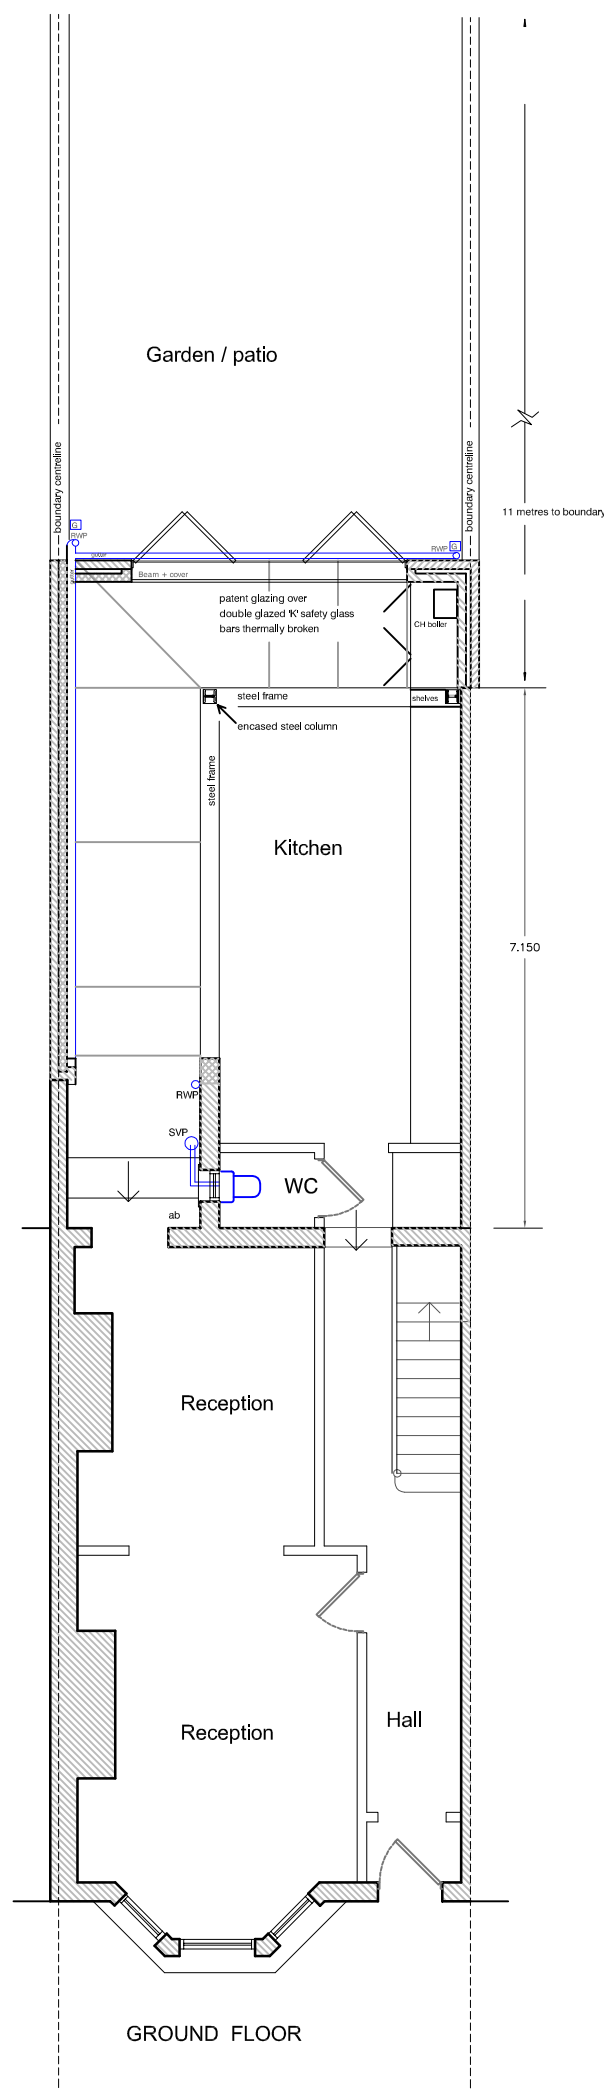


GROUND FLOOR

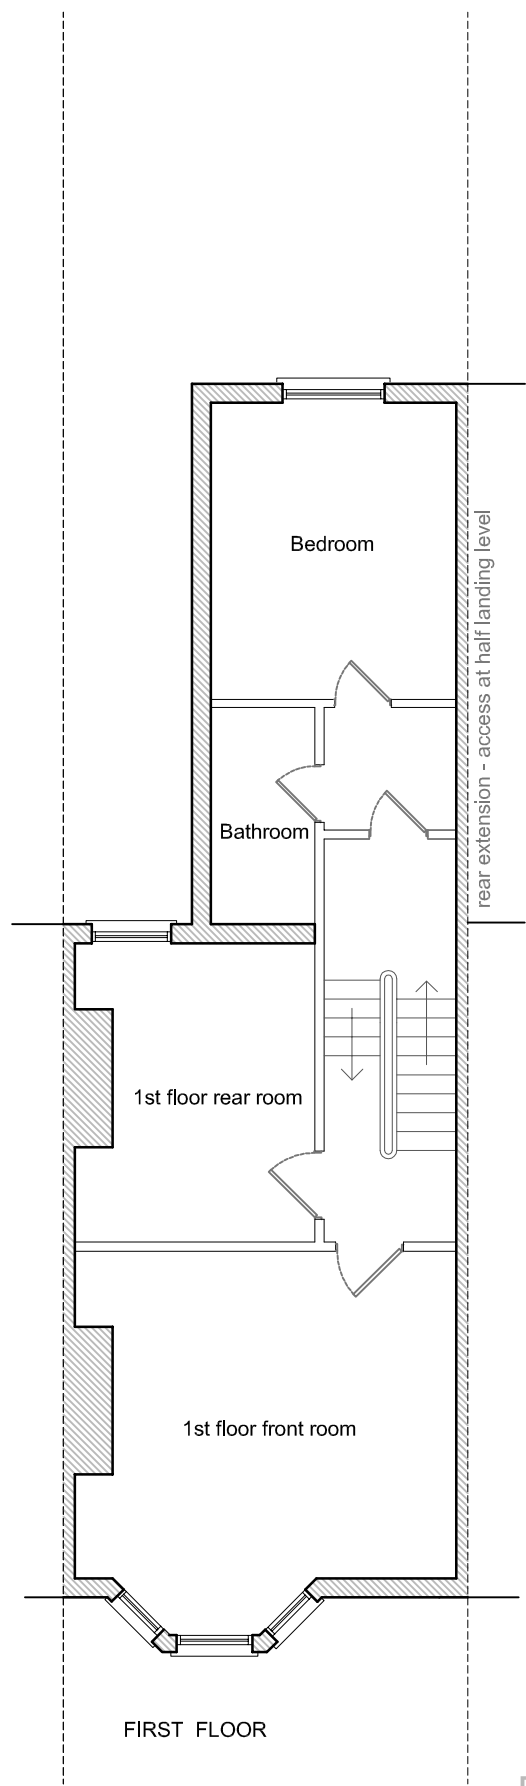

FIRST FLOOR

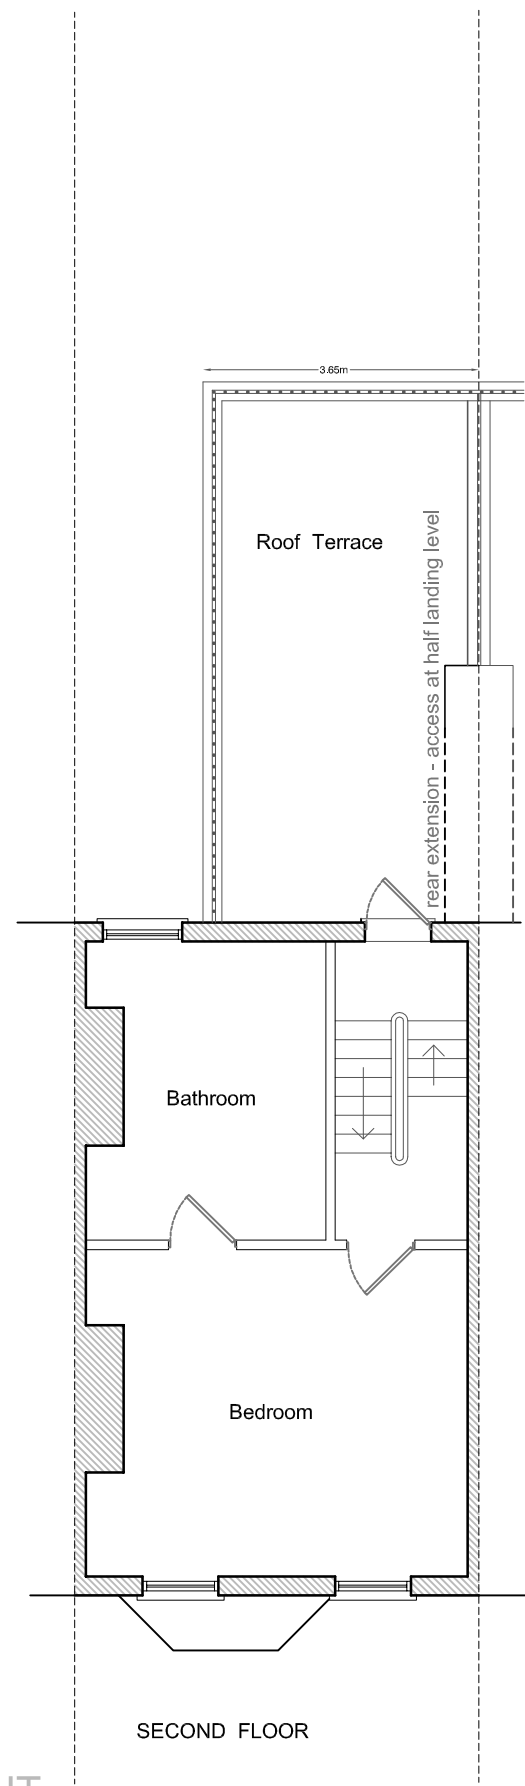

SECOND FLOOR

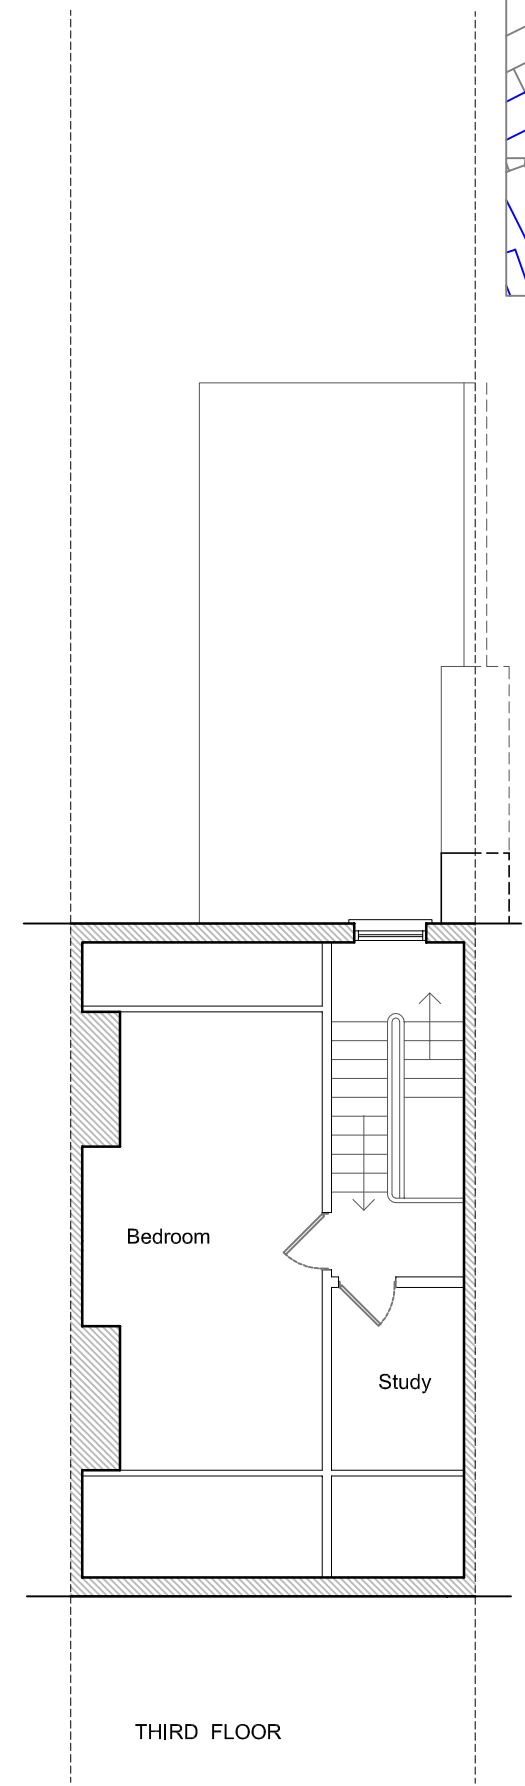

THIRD FLOOR

FRONT


4 Estelle Road NW3 2JY

EXISTING
Floor plans + Location Plan

Notes

DO NOT SCALE OFF THIS DRAWING

Produced by
SIMON BOCKING Building Services
7 St Johns Grove London N19 5RW
telephone 020 7272 9250
mobile 07931 734 247
email simon@sbocking.co.uk

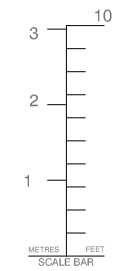

Scale 1:100 @ A3
Drawn SpB

Drawing number Revision

ER/01/E/-
PLANS 26 June 2014