
 
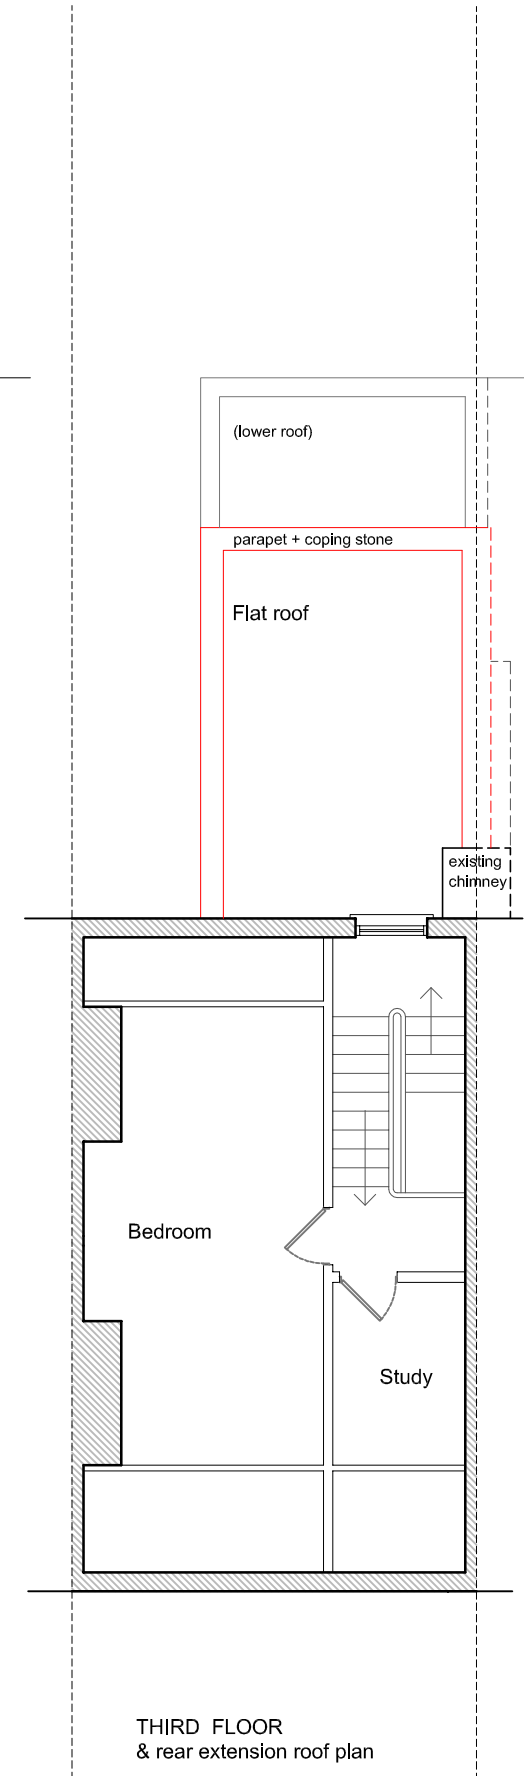
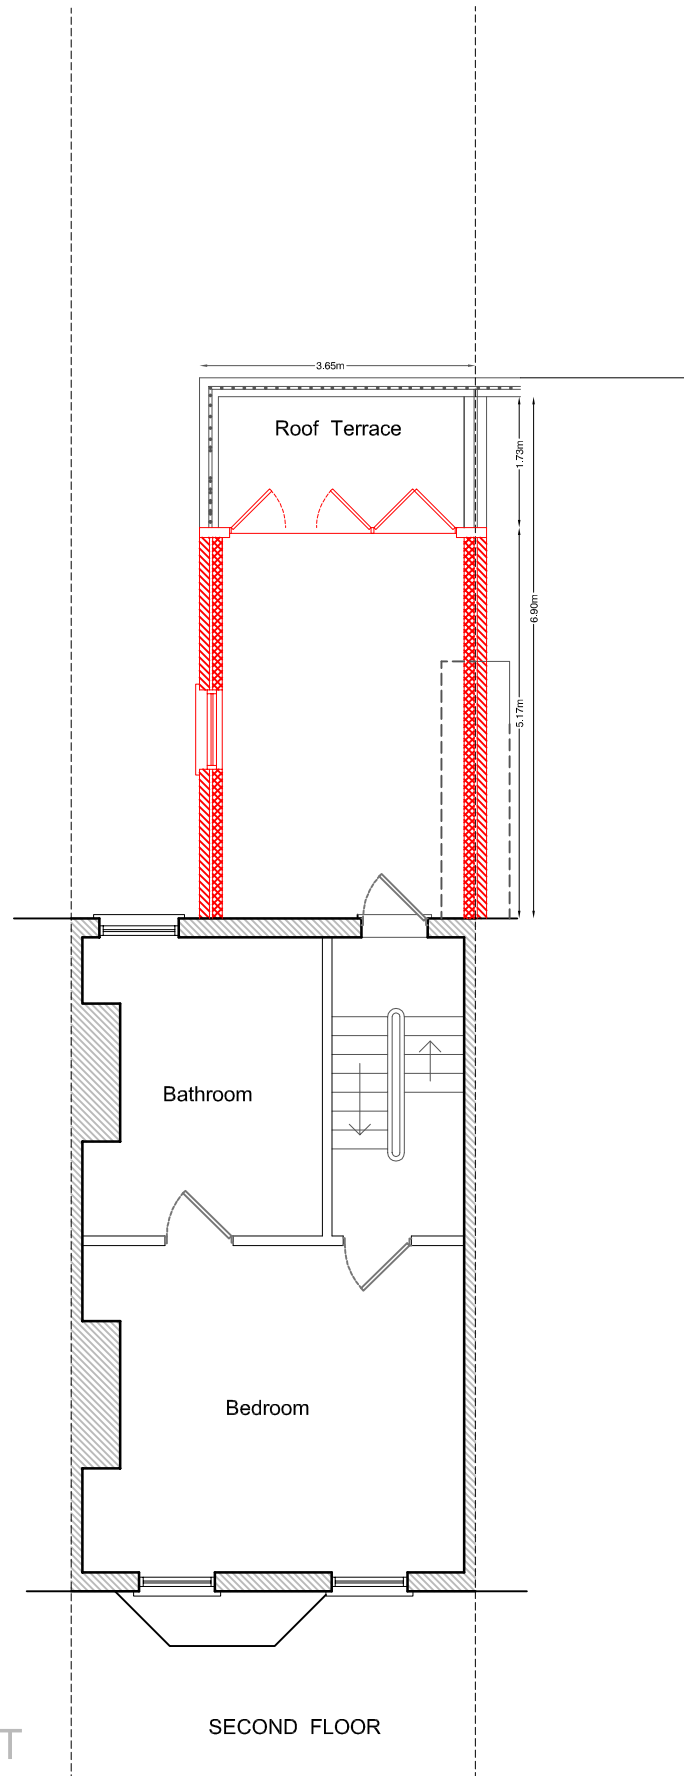
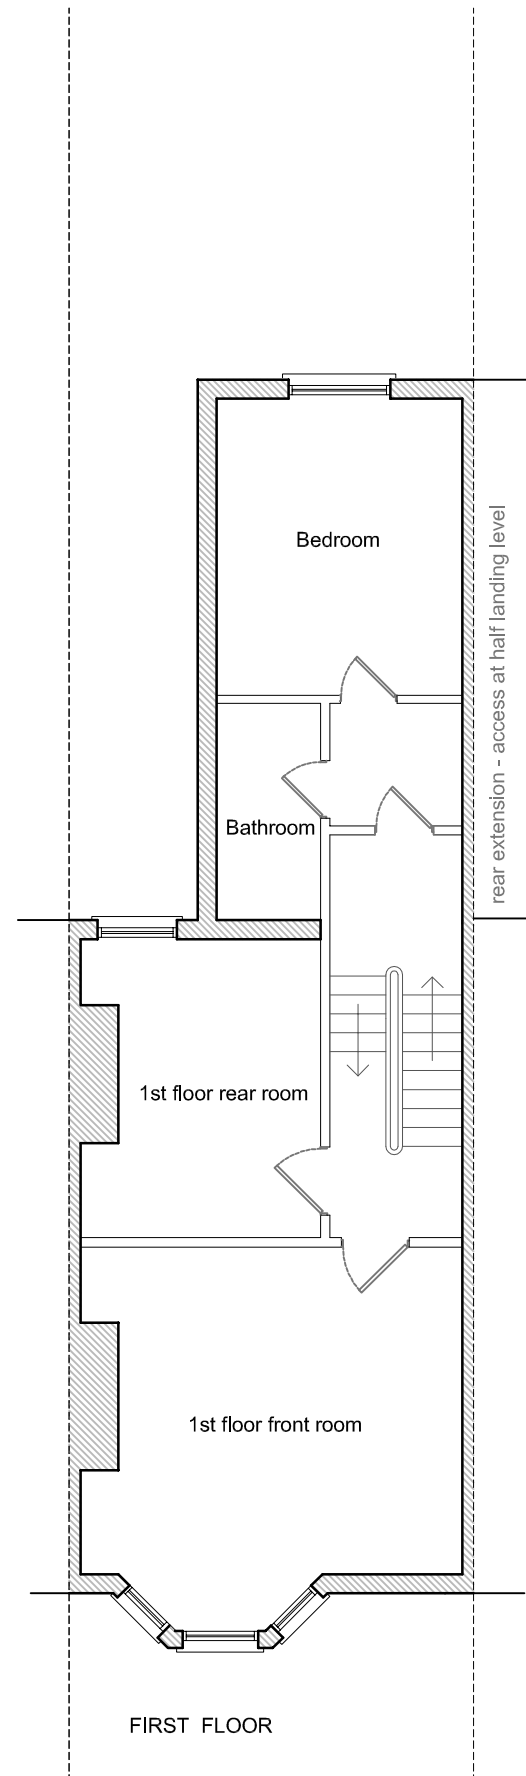


REAR

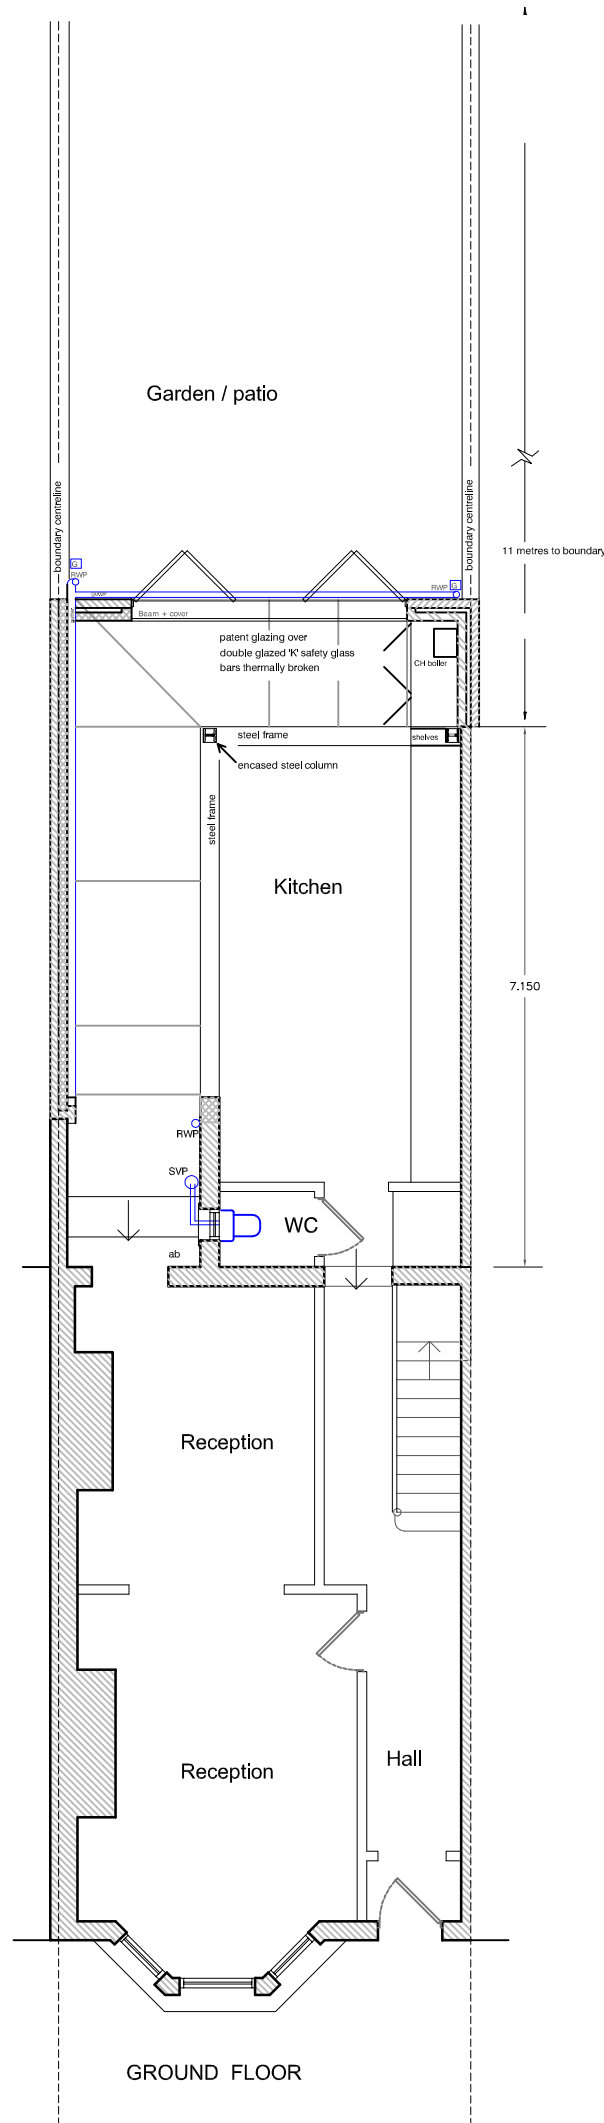

4 Estelle Road NW3 2JY

PROPOSED
Rear extension
+ Rear extension roof plan

Notes

DO NOT SCALE OFF THIS DRAWING

Produced by

SIMON BOCKING Building Services 

7 St Johns Grove London N19 5RW

telephone 020 7272 9250

mobile 07931 734 247

email simon@sbocking.co.uk

Scale 1:100 @ A3

Drawn SpB

Drawing number Revision

ER/201/P /r3

PLANS 26 June 2014

FRONT