



# PLANNING

REVISION	DATE	ISSUE
•	20.03.14	TO LB OF CAMDEN FOR PRE-PLANNING
•	20.06.14	TO LB OF CAMDEN FOR PLANNING

**NOTE: ALL DRAWINGS BASED ON SURVEY. UPB DOES NOT ACCEPT RESPONSIBILITY FOR THE ACCURACY OF THE DRAWINGS AND CANNOT ACCEPT LIABILITY FOR ANY PROBLEMS IN THE DESIGN AND CONSTRUCTION OF 9 DARTMOUTH PARK CAUSED BY THEM.**

**DO NOT SCALE FROM DRAWING. VERIFY ALL DIMENSIONS ON SITE.**

Copyright: Urban Projects Bureau. All rights reserved.


REVISION	DATE	ISSUE	REV
•	20.06.14	PLANNING	•

**DO NOT SCALE FROM THIS DRAWING - VERIFY ALL DIMENSIONS ON SITE**


**PROJECT:** 0024\_Dartmouth Park Road  
**TITLE:** Proposed Roof Plan  
**CLIENT:** Jennifer & Tim Moore  
**SCALE:** 1:50 @ A1, 1:100 @ A3  
**DATE CREATED:** 28/01/2014  
**DRAWN:** JZH  
**DRAWING:** UPB\_0024\_2.02\_PROPOSED ROOF PLAN



www.urbanprojectsbureau.com  
info@urbanprojectsbureau.com

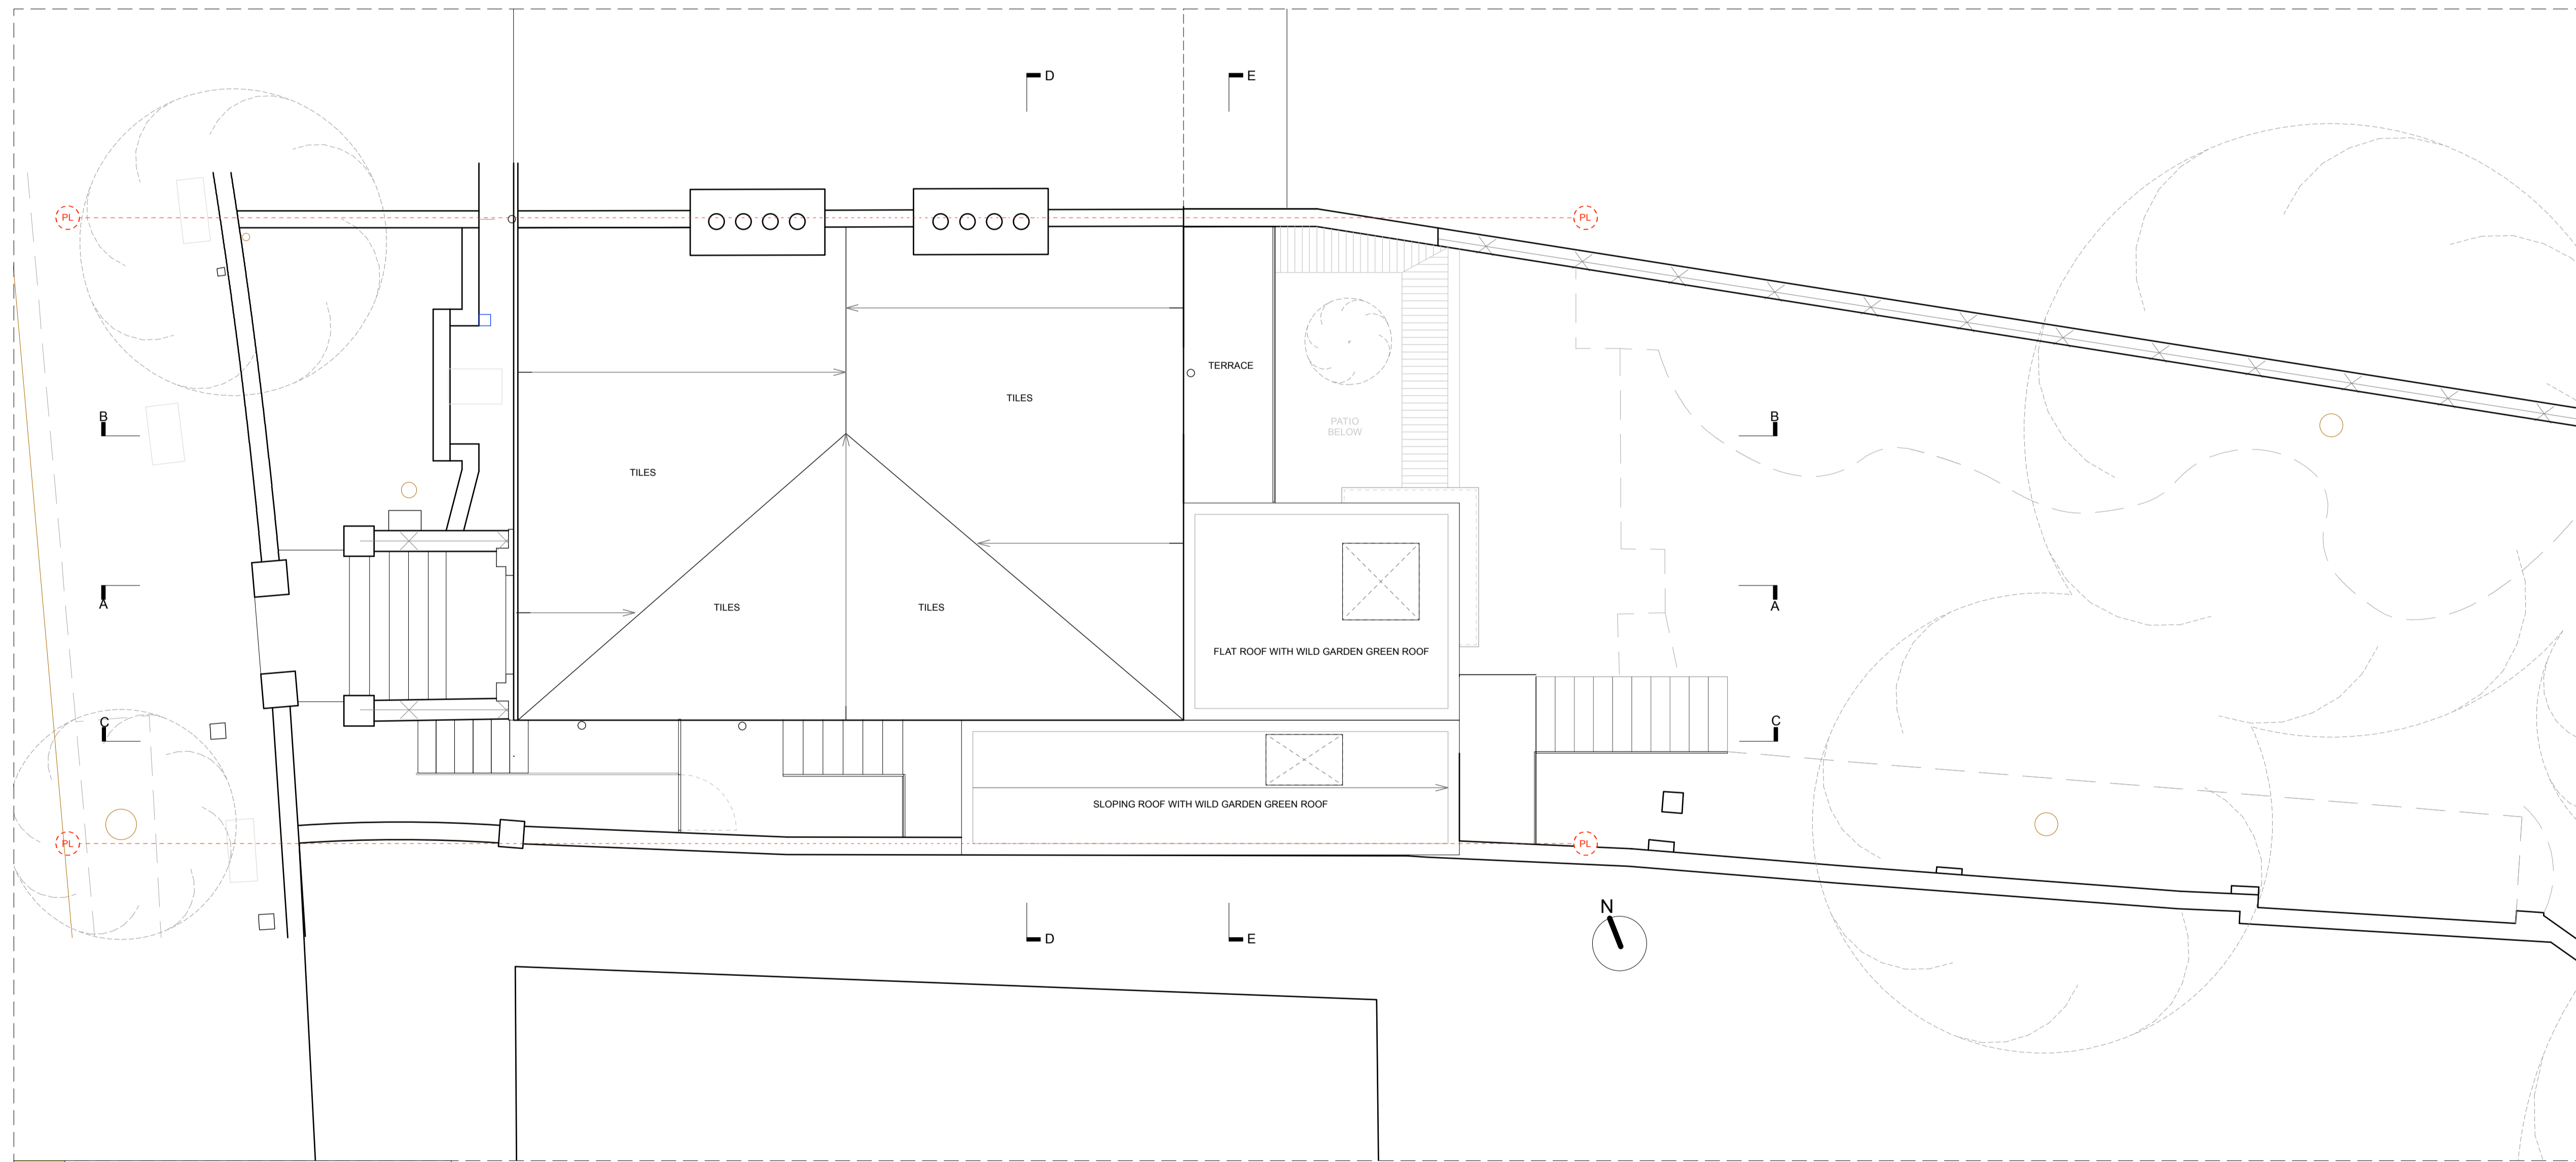

**01** PROPOSED ROOF PLAN  
1:50 @ A1, 1:100 @ A3

 

1:50 @ A1 - 1:100 @ A3