




01 Museum st North East Elevation
P3-101 SCALE 1:200

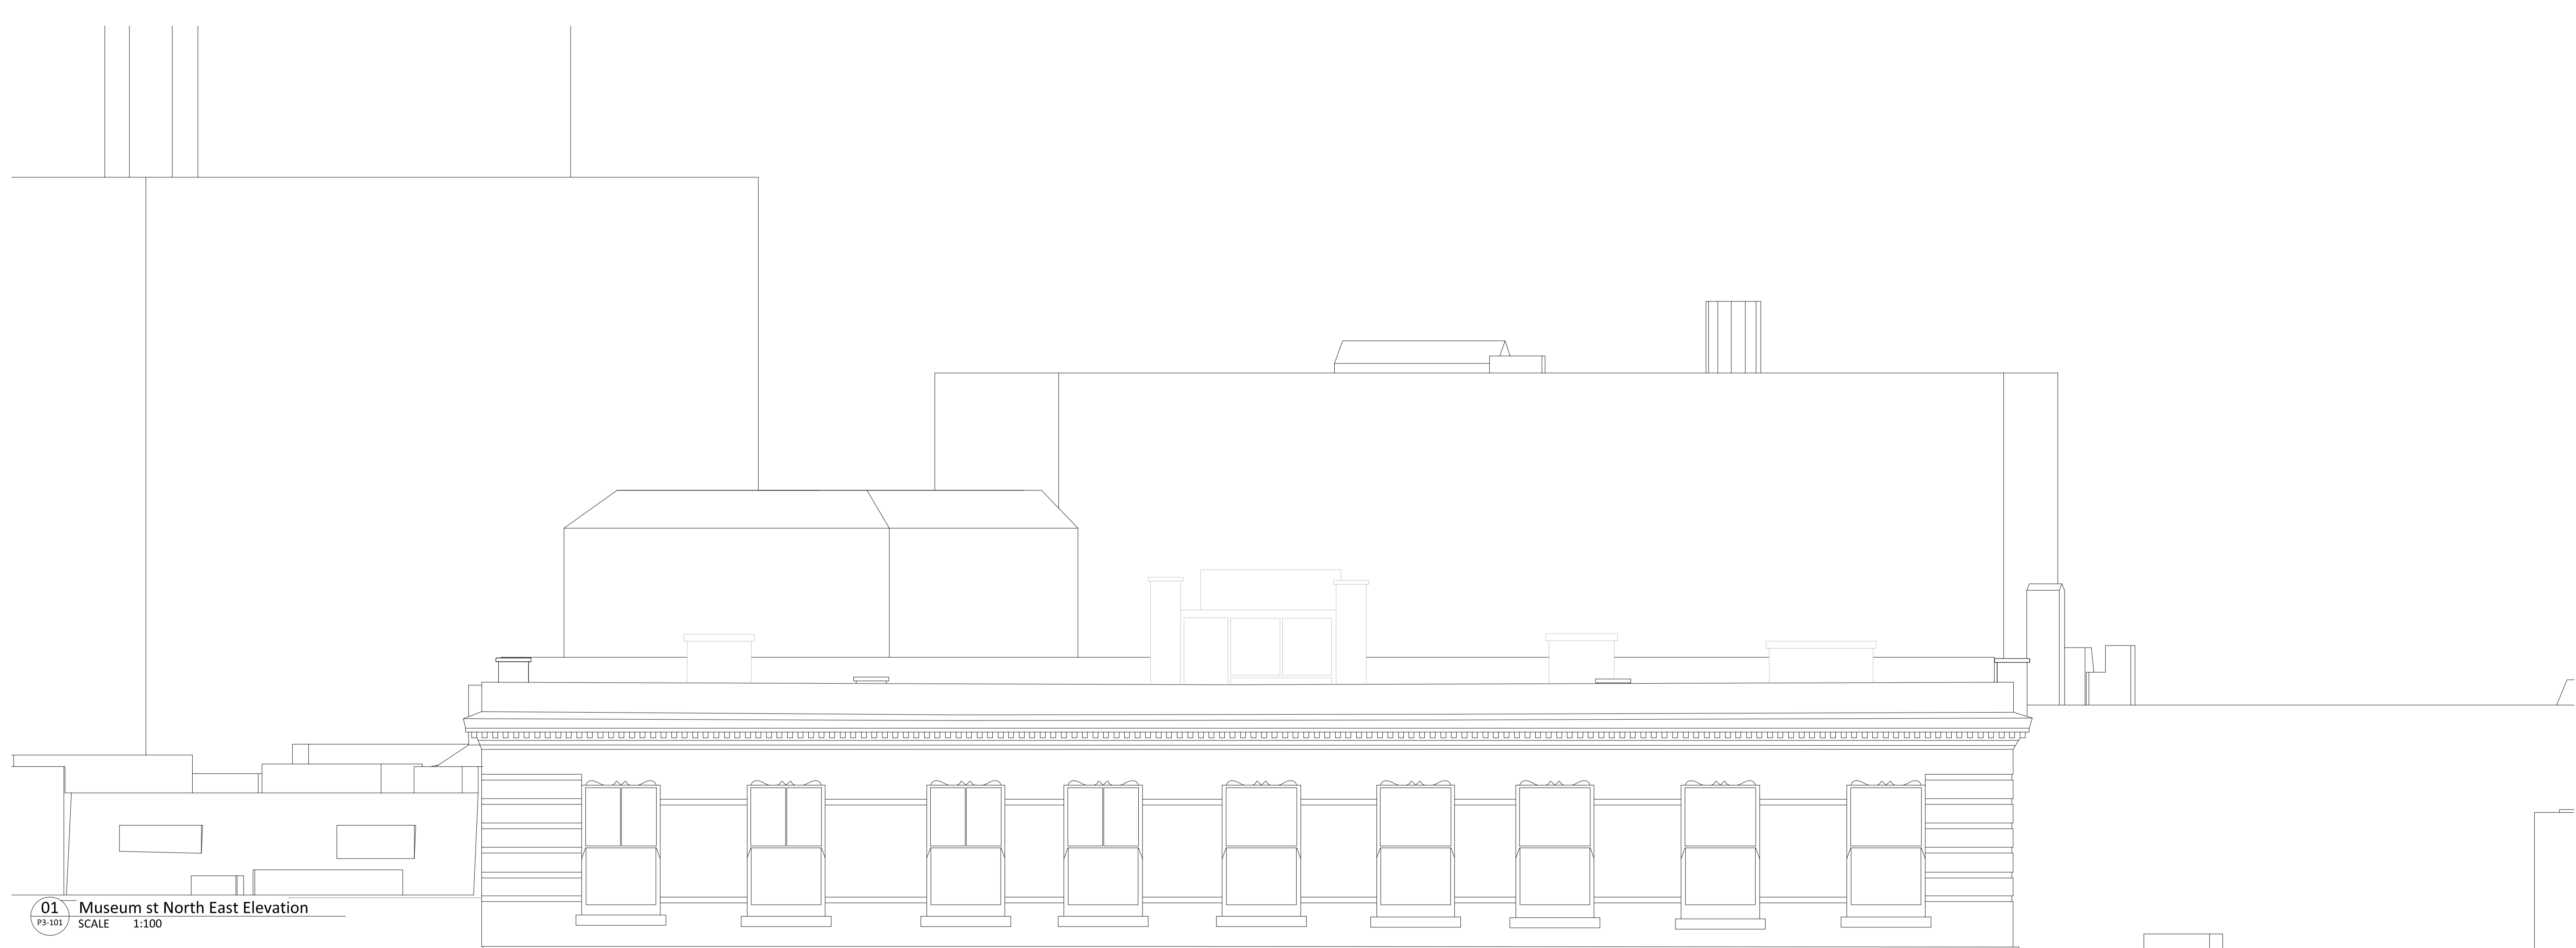

01 Museum st North East Elevation
P3-101 SCALE 1:100


NOTES
 CONSULTANTS
 - Refer to highways consultant's drawings for details
 - Refer to landscape consultant's drawings for details
 - Landscaping layout is indicative only

AREAS
 - Refer to area schedule

PLANNING
 © Copyright Reserved. ColladoCollins Partners LLP

Rev	Notes	yy.mm.dd	By	Auth
P1	Planning Submission	14.06.23	JD	FvB

Existing building layout is based on survey conducted by SDP Surveys of St Albans in October 2012

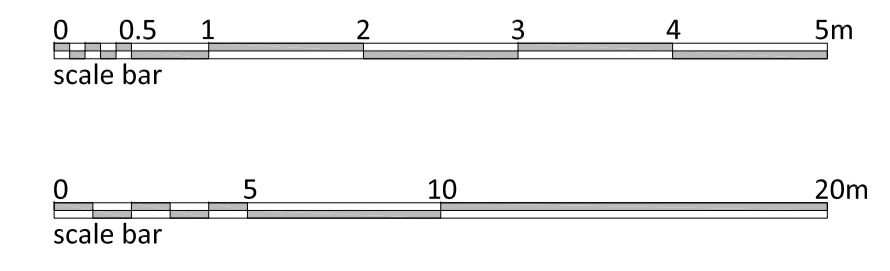

ColladoCollinsArchitects

17-19 Foley Street
 London W1W 6DW
 T 020 7580 3490
 F 020 7580 2917
 info@colladocollins.com
 www.colladocollins.com

Date 23.07.2014
 Drawn by: JD
 Checked by: FvB
 Scale @A1: 1:50 & 1:200
 Scale @A3: 1:100 & 1:400
 CAD File No: P/12041/CAD/Elevations

Devonshire Metro Ltd.
 Museum House, 25 Museum St
 EXISTING
 NE Elevation

12041 E3-001

P1
 Revision