


B A

3650.0mm  
2550.0mm  
2500.0mm  
3250.0mm

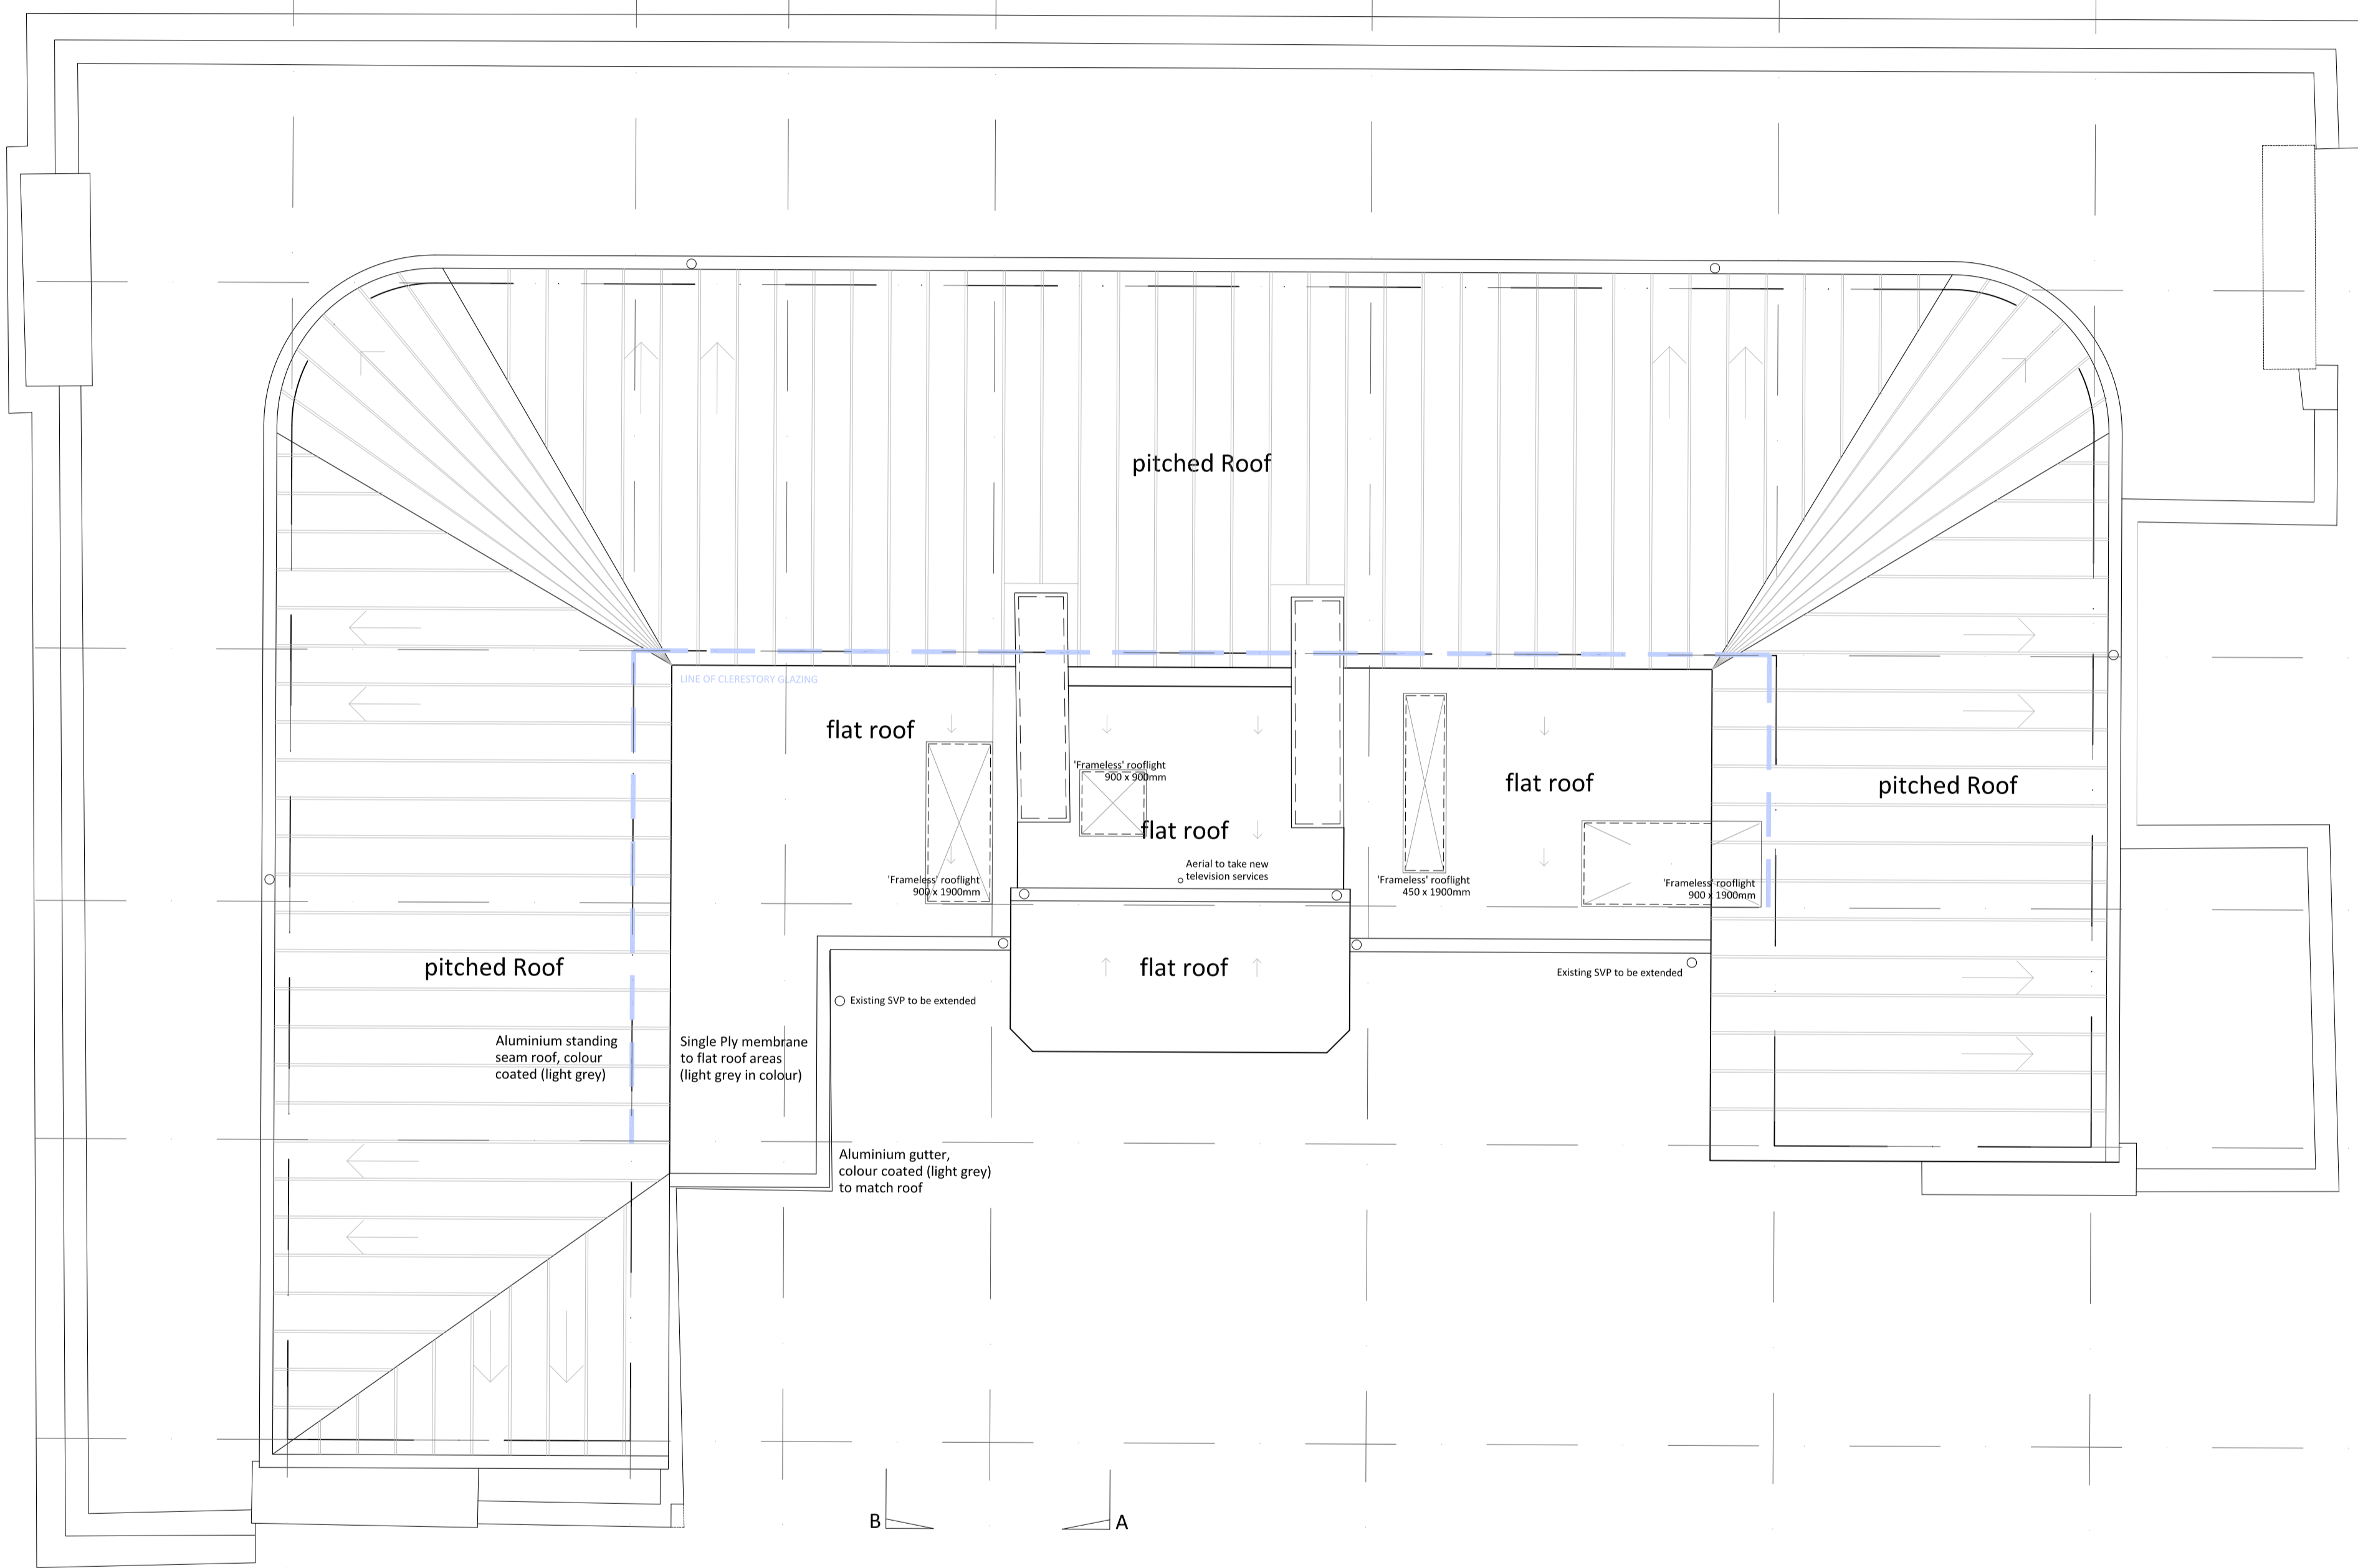


3680.0mm 1680.0mm 2170.0mm 3930.0mm 4270.0mm 3220.0mm

**NOTES**  
CONSULTANTS  
- Refer to highways consultant's drawings for details  
- Refer to landscape consultant's drawings for details  
- Landscaping layout is indicative only  
AREAS  
- Refer to area schedule  
**PLANNING**  
© Copyright Reserved. ColladoCollins Partners LLP

Rev	Notes	yy.mm.dd	By	Auth
P1	Planning Submission	14.06.23	JD	FvB

Notes  
Existing building layout is based on survey conducted by SDP Surveys of St Albans in October 2012

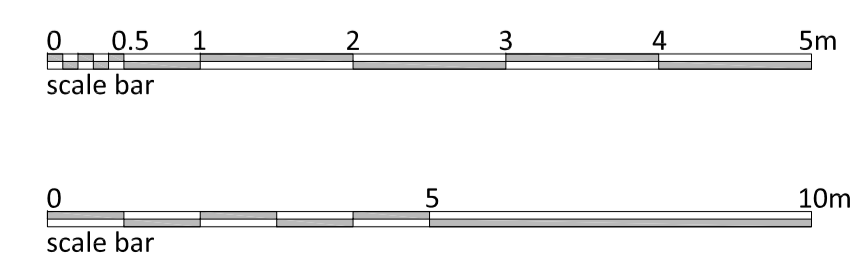

**ColladoCollinsArchitects**  
17-19 Foley Street  
London W1W 6DW  
T 020 7580 3490  
F 020 7580 2917  
info@colladocollins.com  
www.colladocollins.com  
Date: 23.07.2014  
Drawn by: JD  
Checked by: FvB  
Scale @A1: 1:50  
Scale @A3: 1:100  
CAD File No: P/12041/Plans/Proposed

Devonshire Metro Ltd.  
Museum House, 25 Museum St  
**PROPOSED**  
Roof plan  
12041 P-106

P1  
Revision