


notes
Drawing indicates design intent only
Any subsequent approvals do not release the
trade obligations under the trade contract
The trade contractor is responsible for taking and
checking site dimensions
Report all conflicts of information to the Architect
If in doubt ask



NORTH EAST ELEVATION
(REAR ELEVATION)


TIMBER JOISTS WITH INSULATION
OVER, WATERPROOF MEMBRANE
AND PAVING SLABS ON TOP
EXISTING PARTY WALL

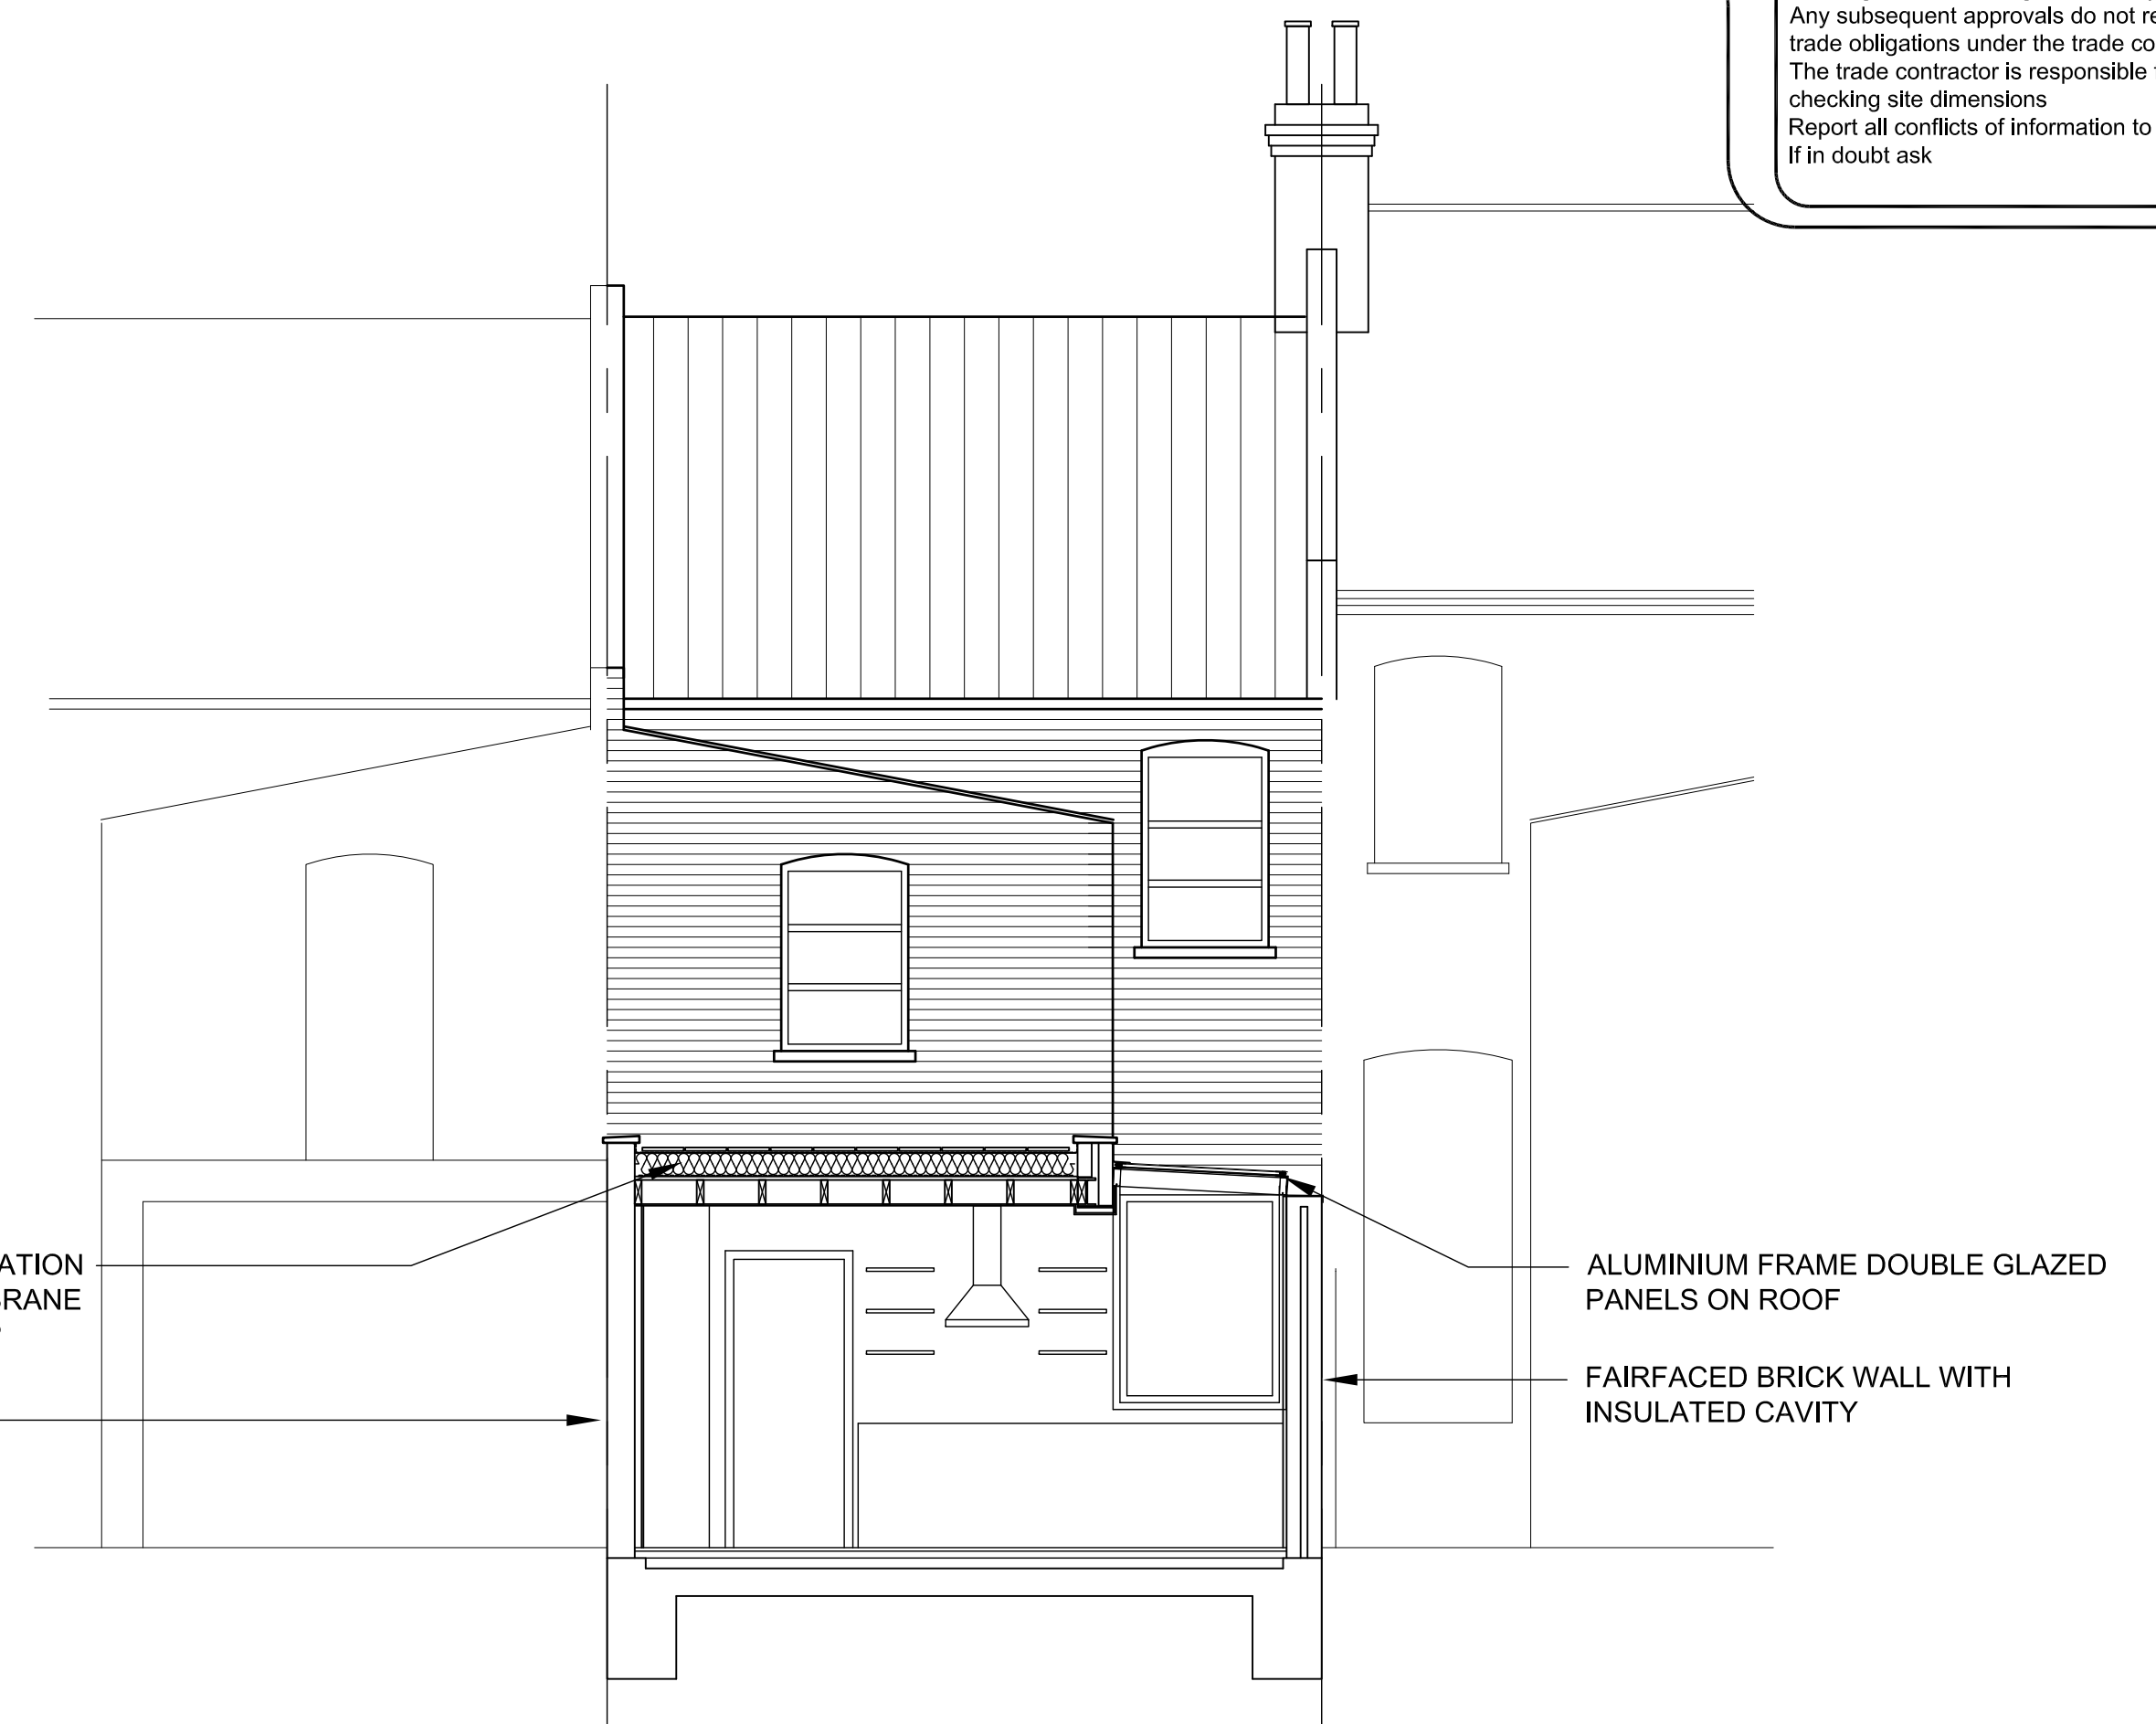

SECTION A - A



SECTION B - B

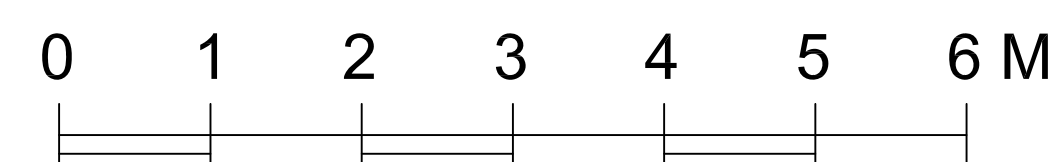

B 24/06/2014 Finish clarified for double doors
A 21/06/2014 Sliding doors amended to double doors

client

60 SOLENT ROAD
WEST HAMPSTEAD
NW6 1TX

title

PROPOSED ELEVATIONS & SECTION

dwg status	date:	drawn by	rev
Information	01 14	chk'd by	B
tender	scale	xref's	file no
construction	1:50		
as built	@ A1		

dwg no (2P)02