



Notes
 Drawing indicates design intent only
 Any subsequent approvals do not release the trade obligations under the trade contract
 The trade contractor is responsible for taking and checking site dimensions
 Report all conflicts of information to the Architect
 If in doubt ask

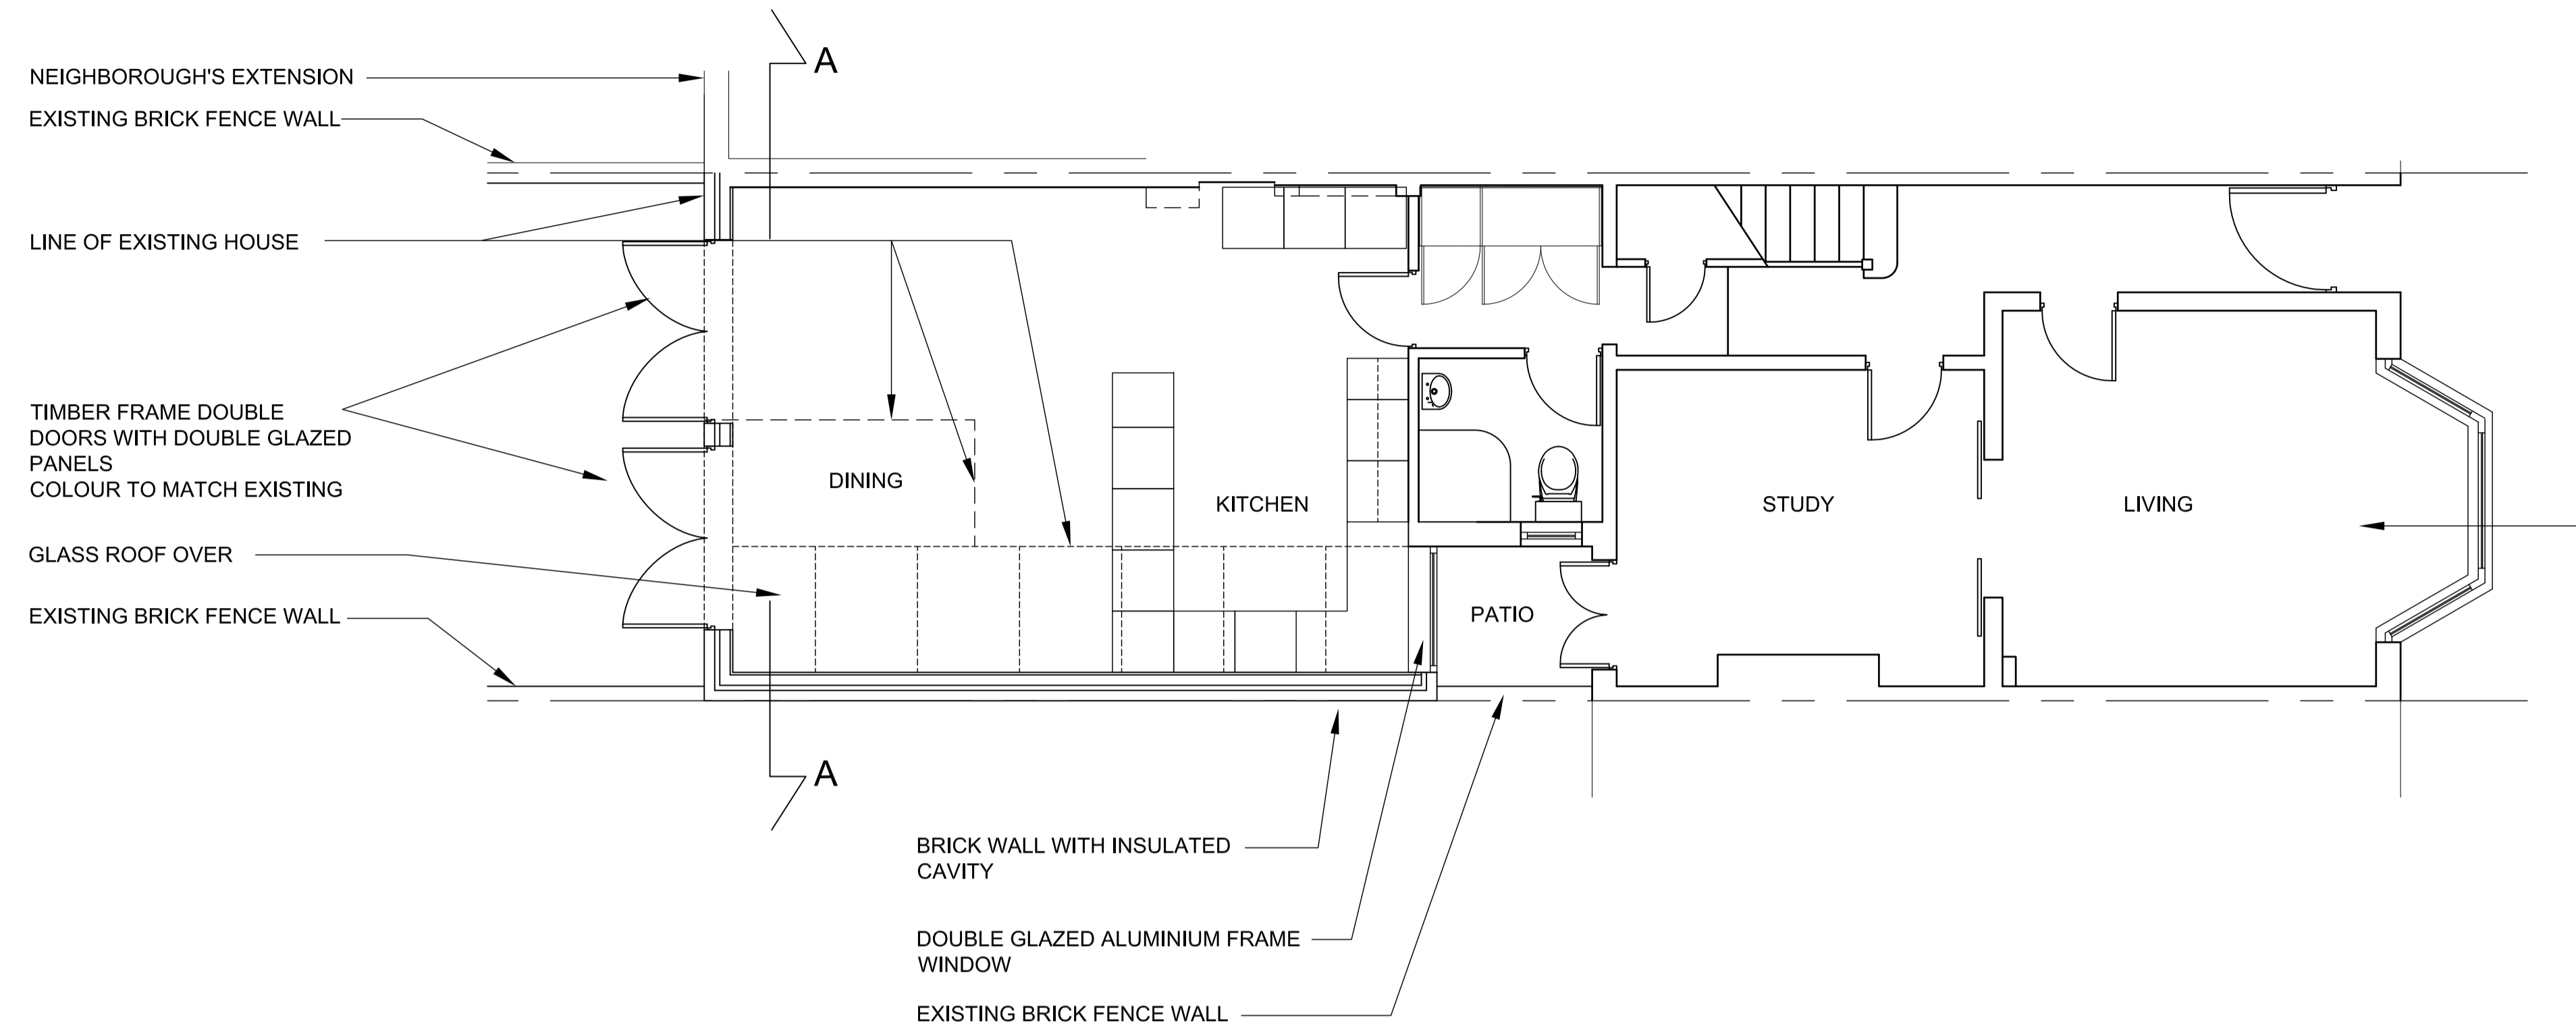


GROUND FLOOR PLAN

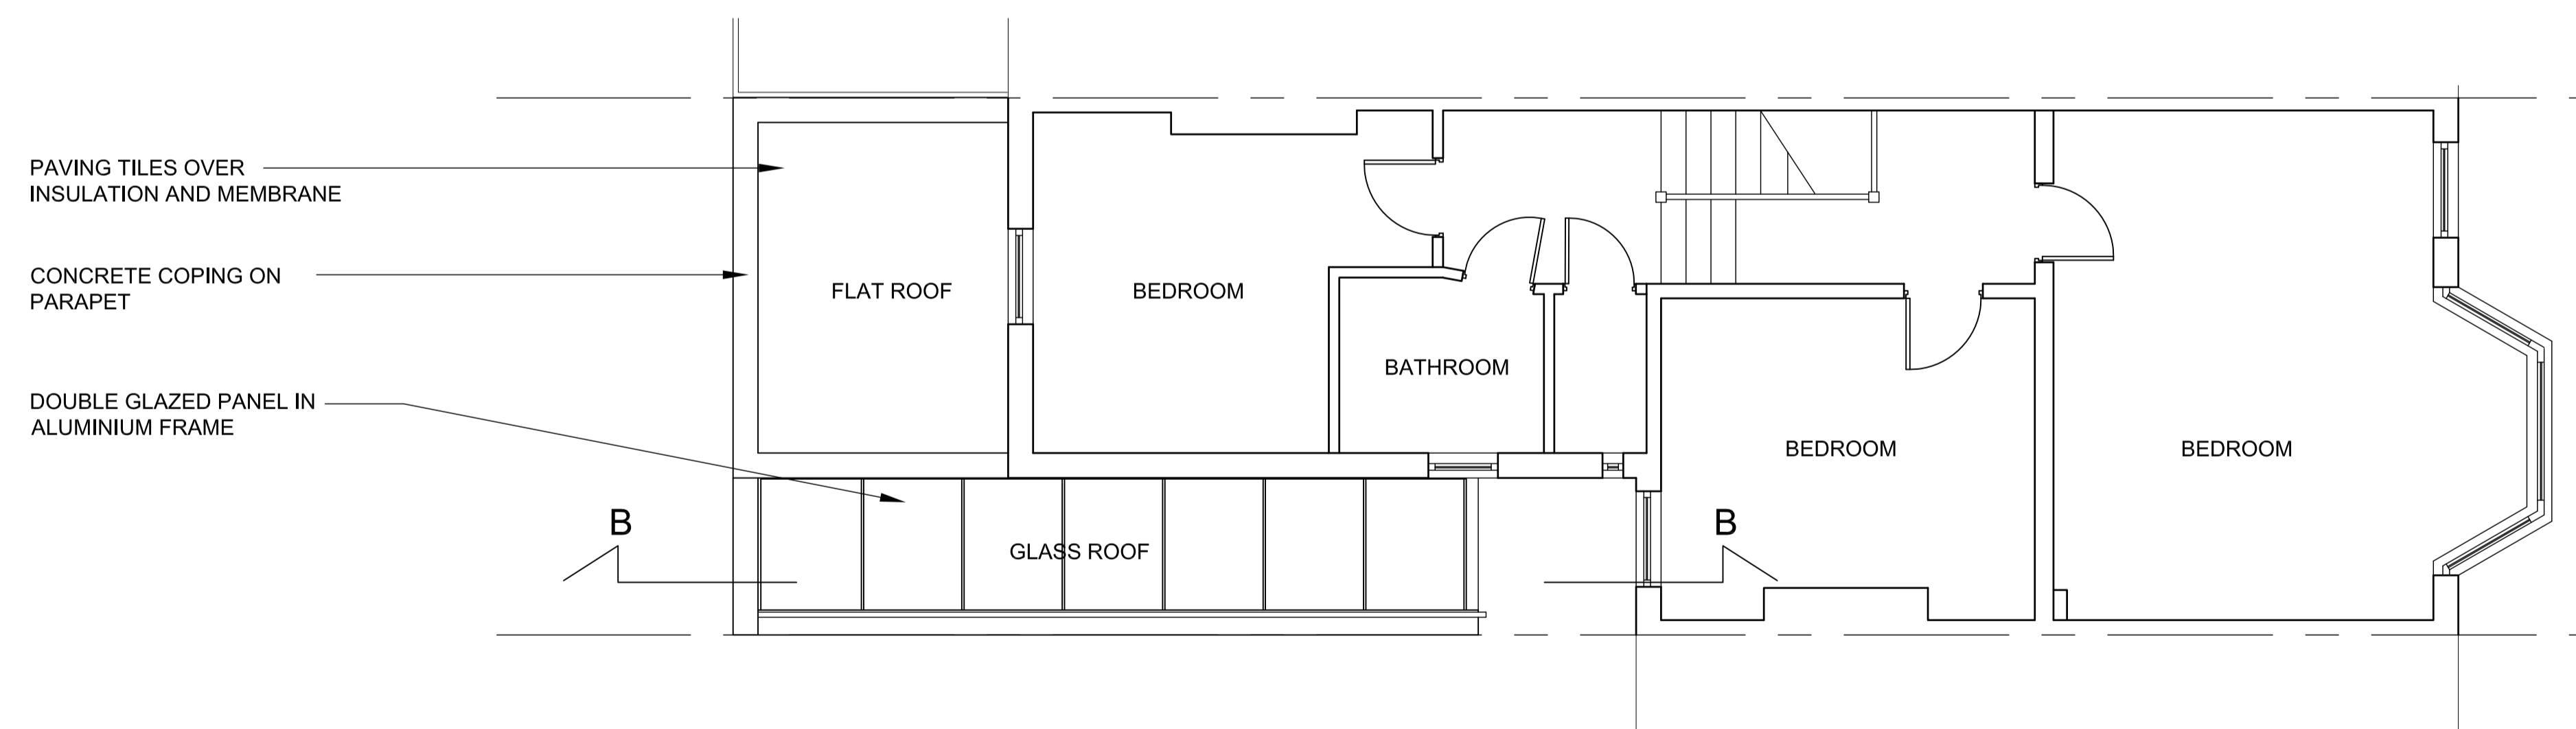

FIRST FLOOR PLAN

B 24/06/2014 Finish clarified for double doors
 A 21/06/2014 Sliding doors amended to double doors

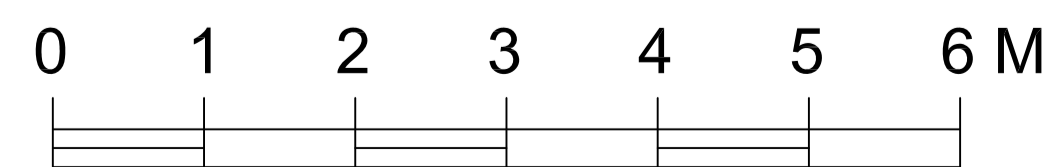

client
**60 SOLENT ROAD
 WEST HAMPSTEAD
 NW6 1TX**

title PROPOSED PLANS			
dwg status ■ information □ tender □ construction □ as built	date: 01 14 scale: 1:50 @ A1	drawn by chk'd by xref's	rev B dwg no (2P)01 file no