



ASSUMED  
BOUNDARY  
LINE


ASSUMED  
BOUNDARY  
LINE

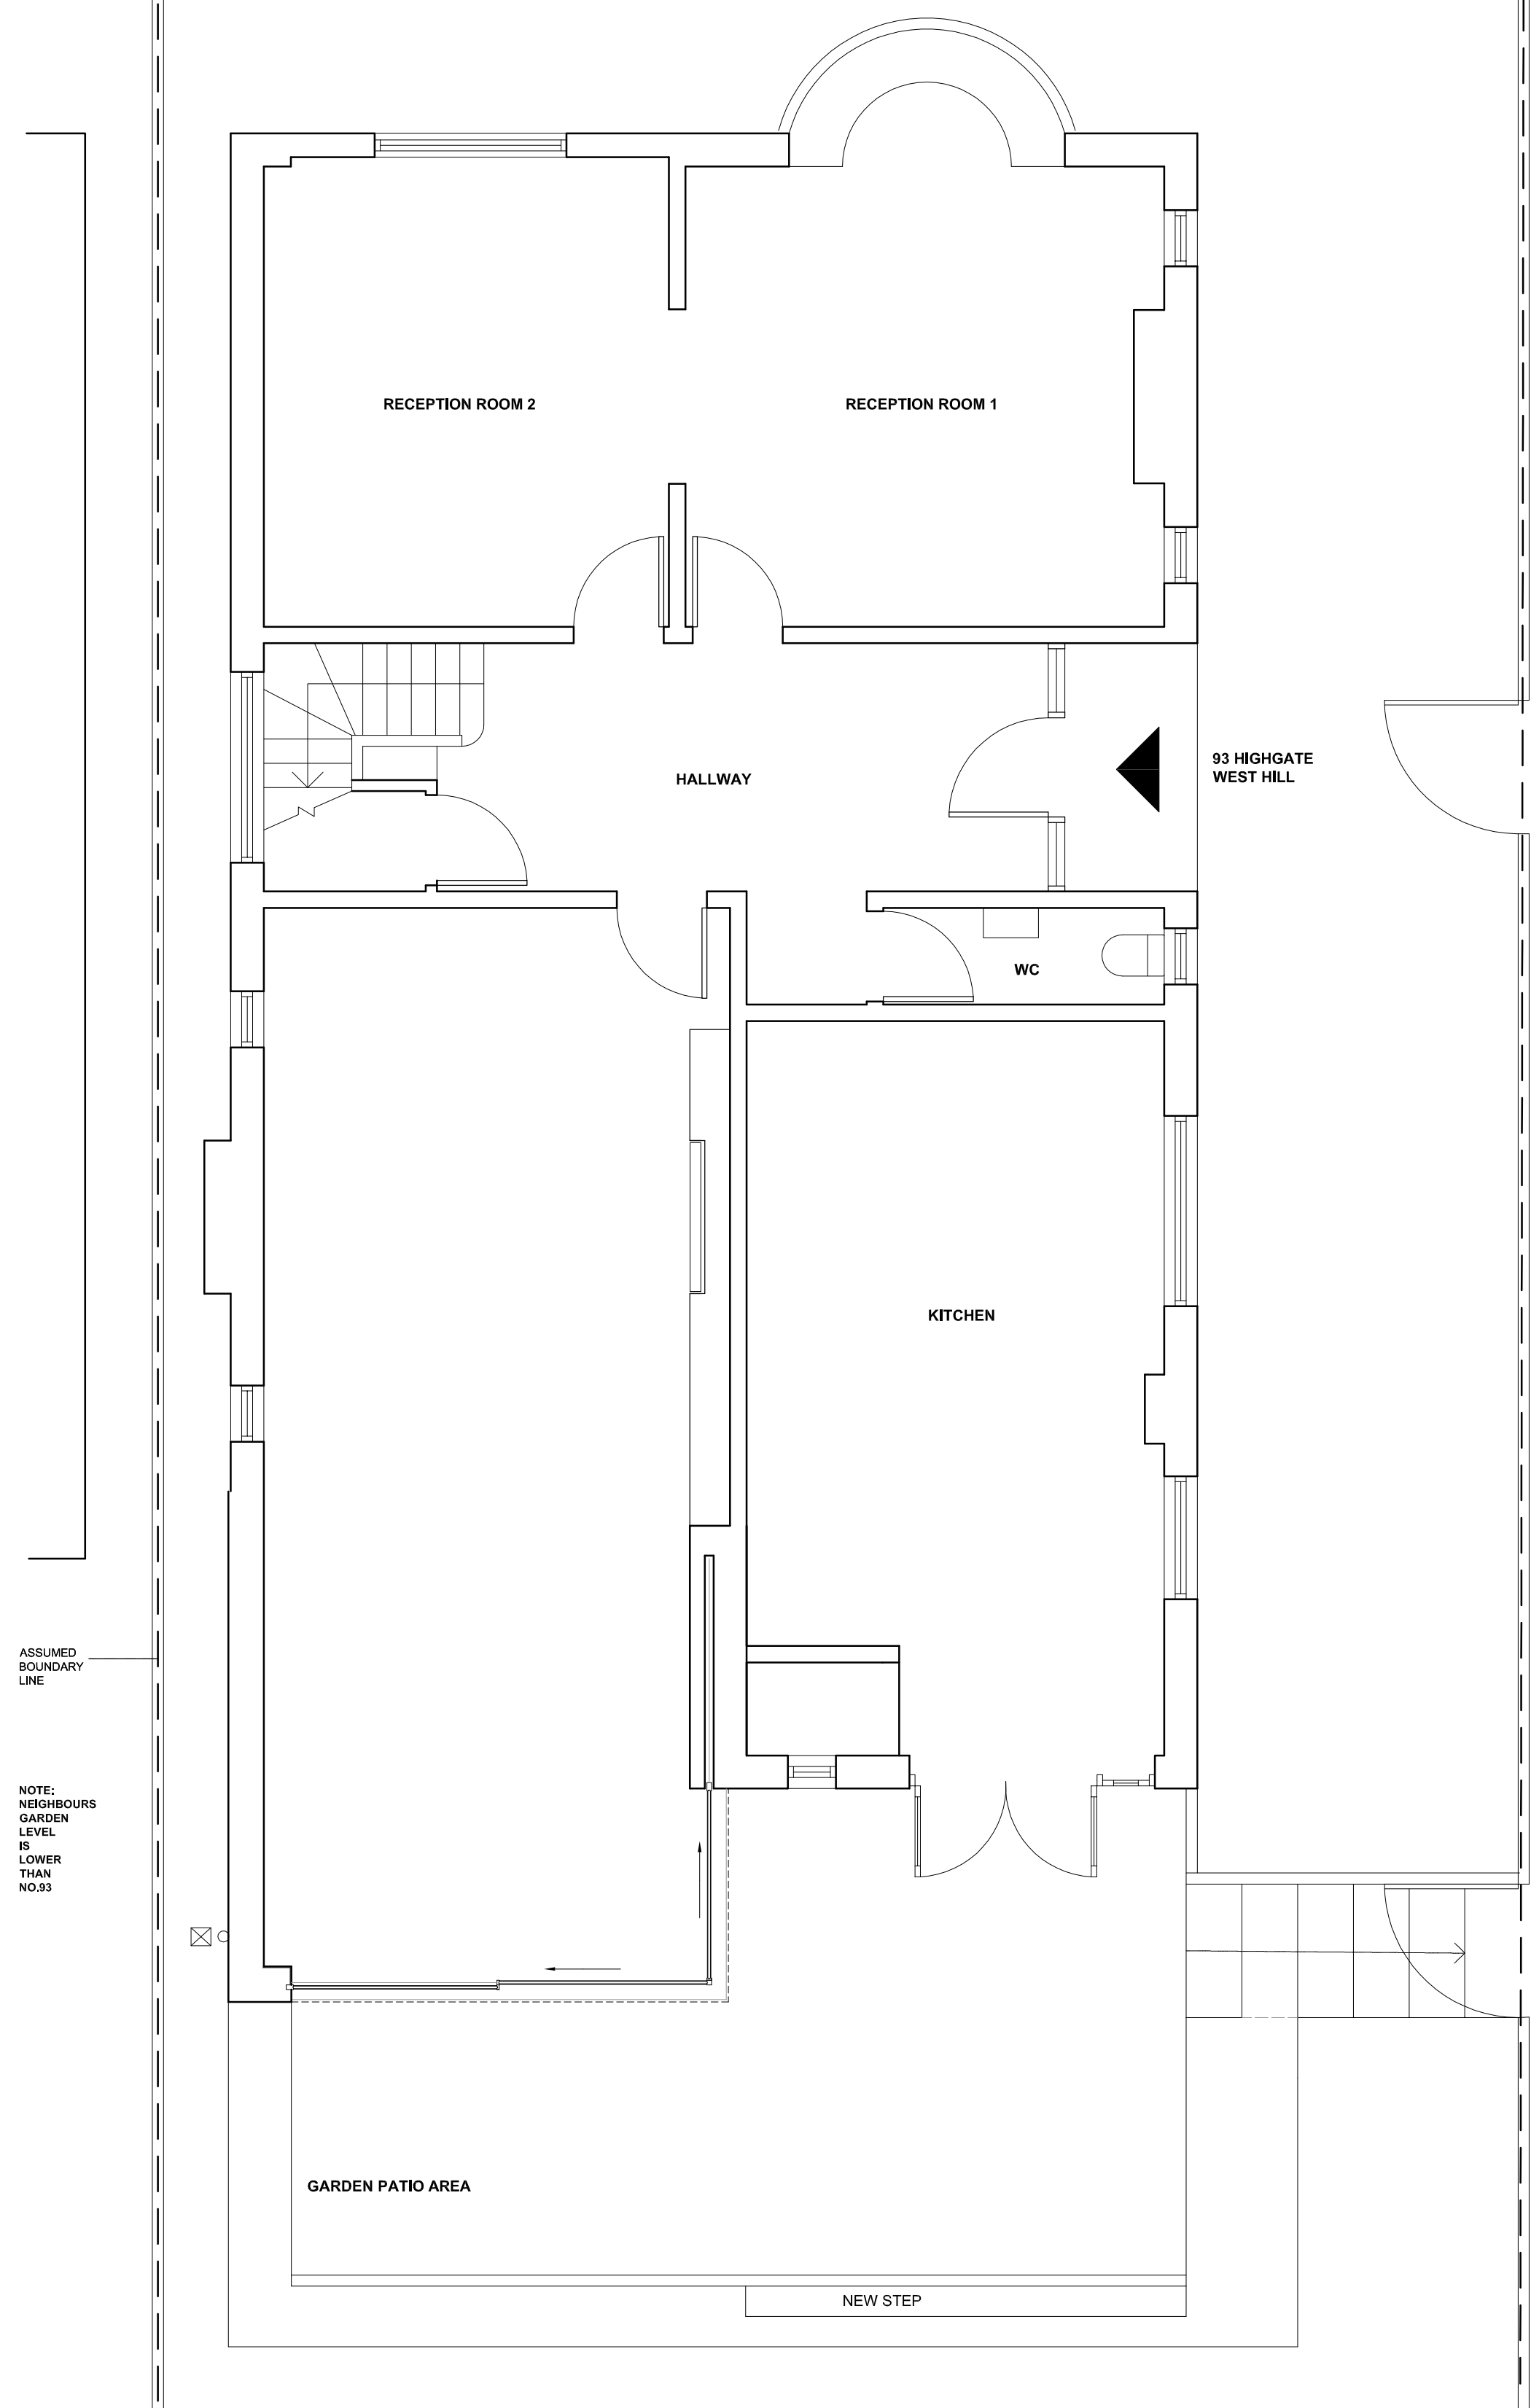

**PROPOSED GROUND FLOOR PLAN**

 

PAVEMENT  
GRASS  
EMBANKMENT  
MAKEPEACE  
AVENUE

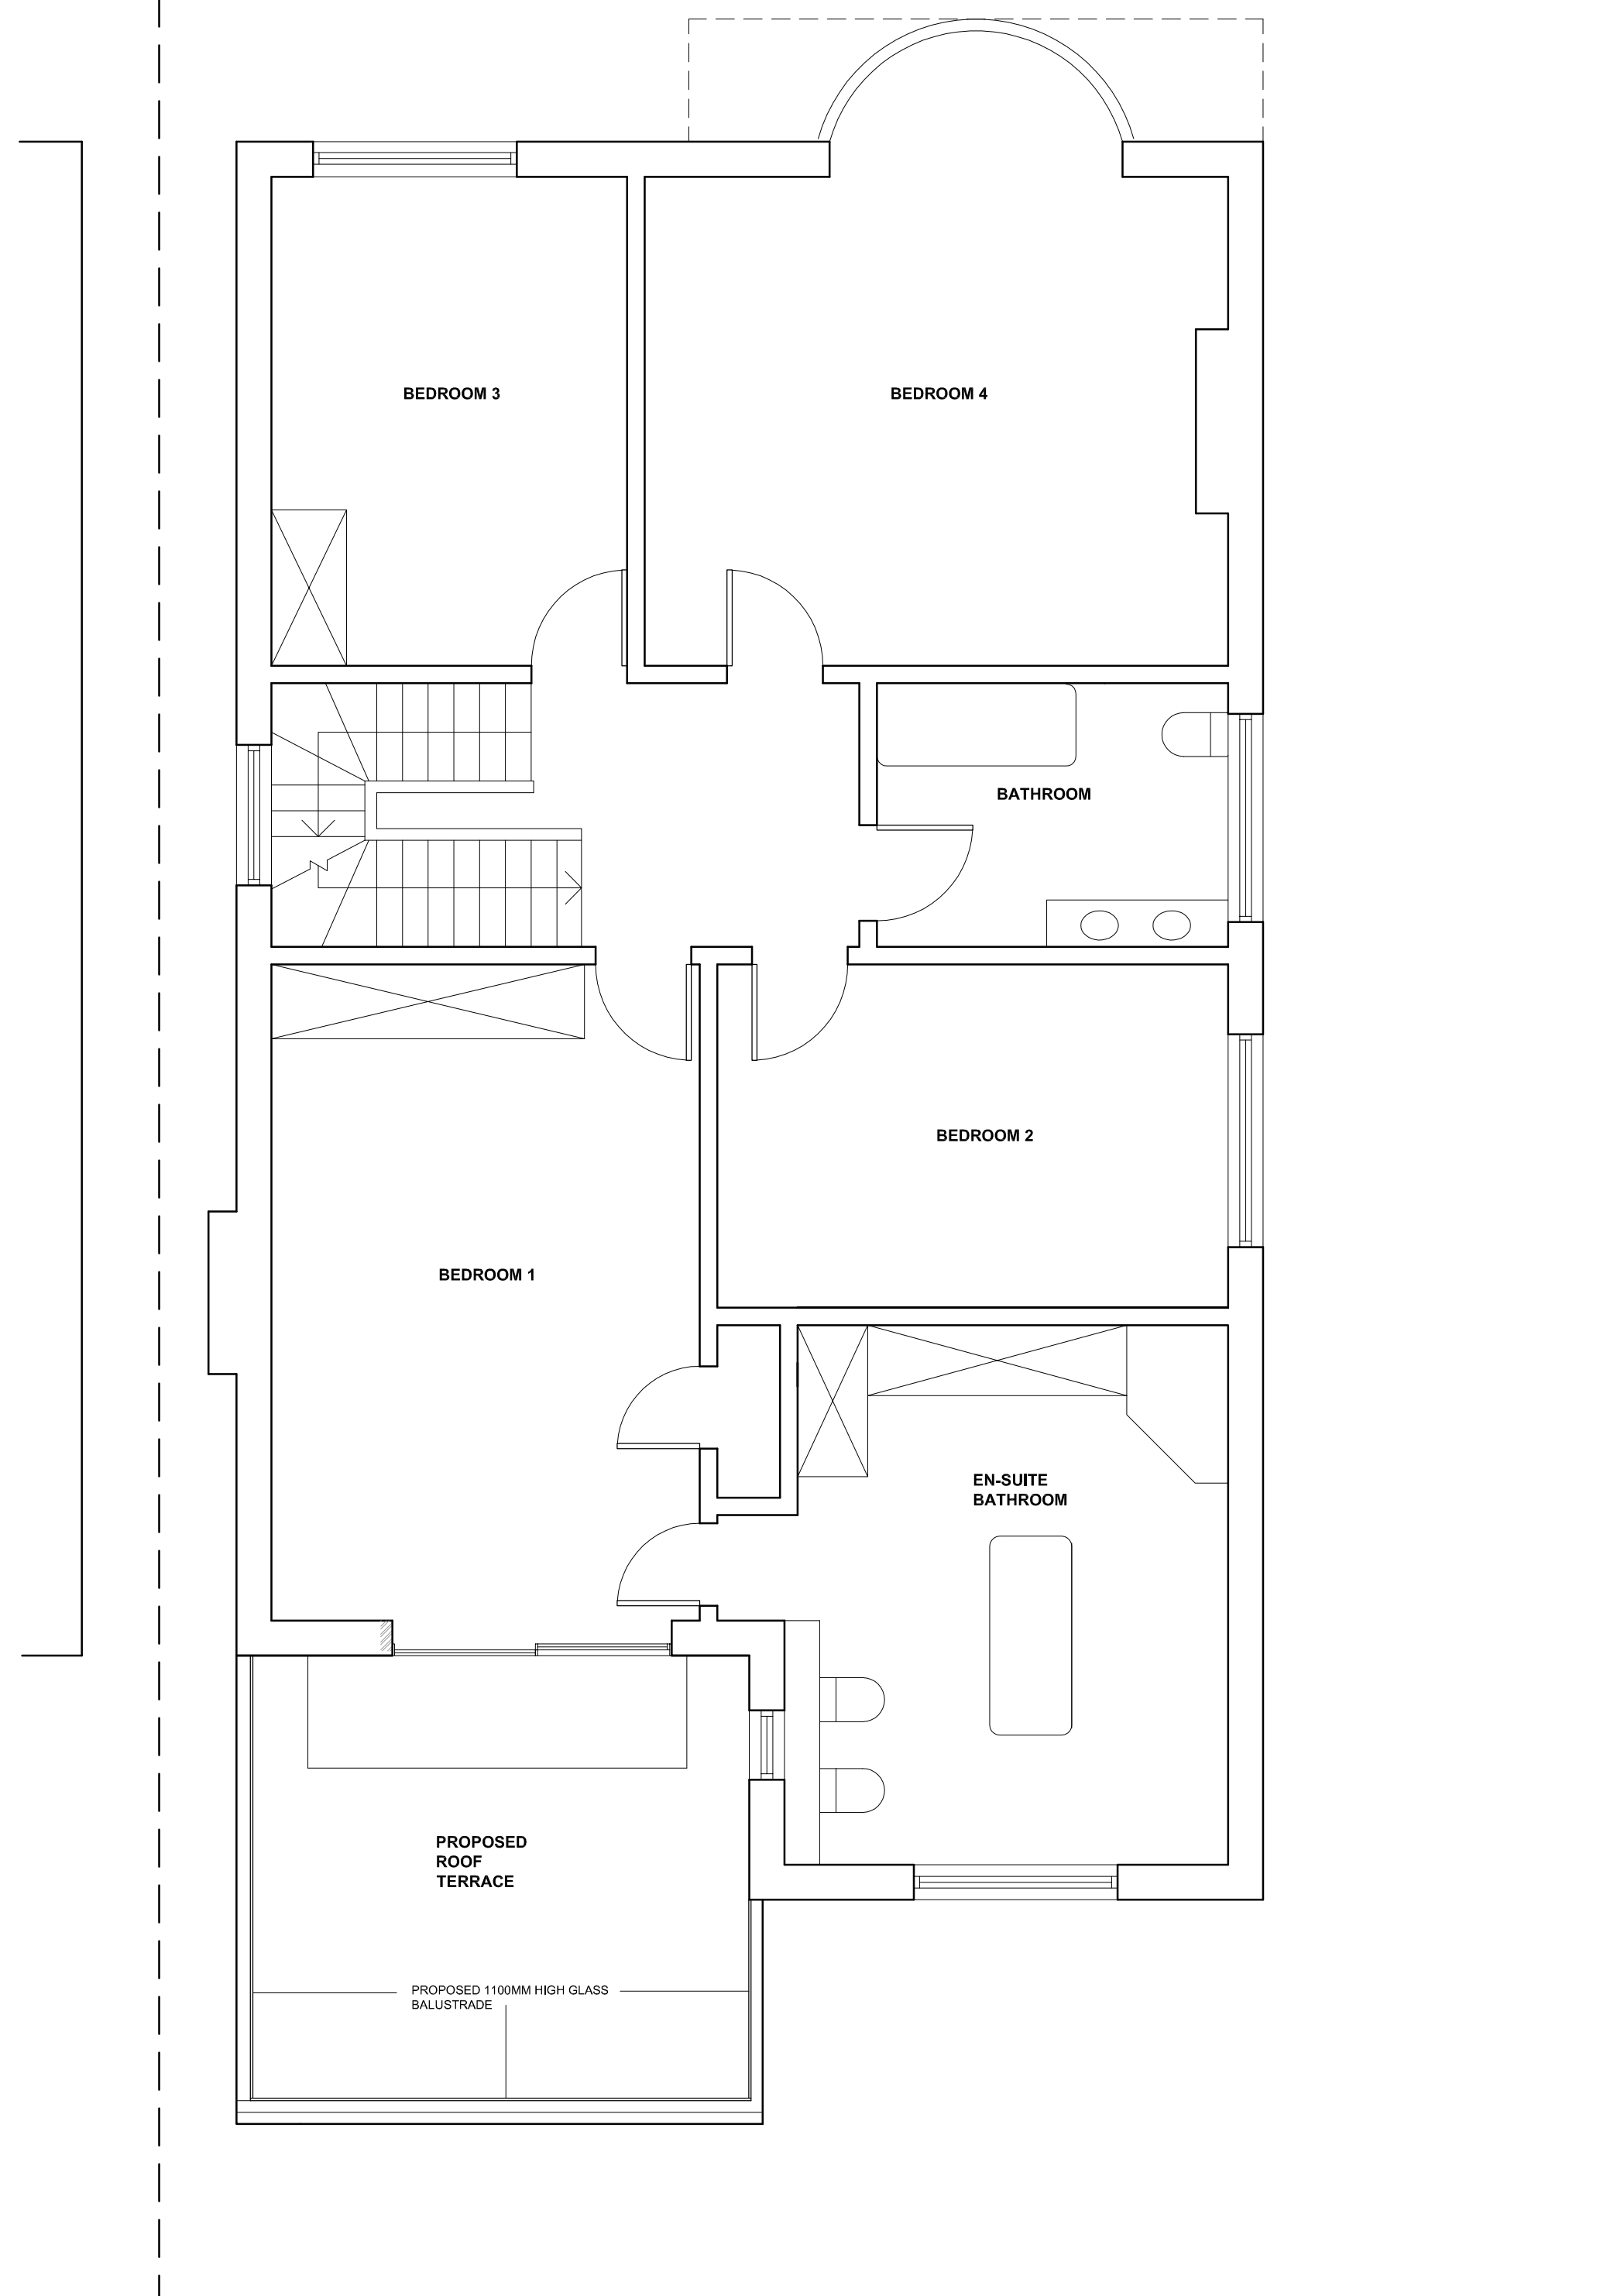

**PROPOSED FIRST FLOOR PLAN**

DWG STATUS  
**FOR PLANNING**

PROJECT  
**93 HIGHGATE  
WEST HILL**

DWG TITLE  
**PROPOSED GF AND  
FF PLANS**

DWG NO. **93HWH\_P101**

DATE **JUNE 2014**

SCALE **1:50**