





EXISTING REAR ELEVATION

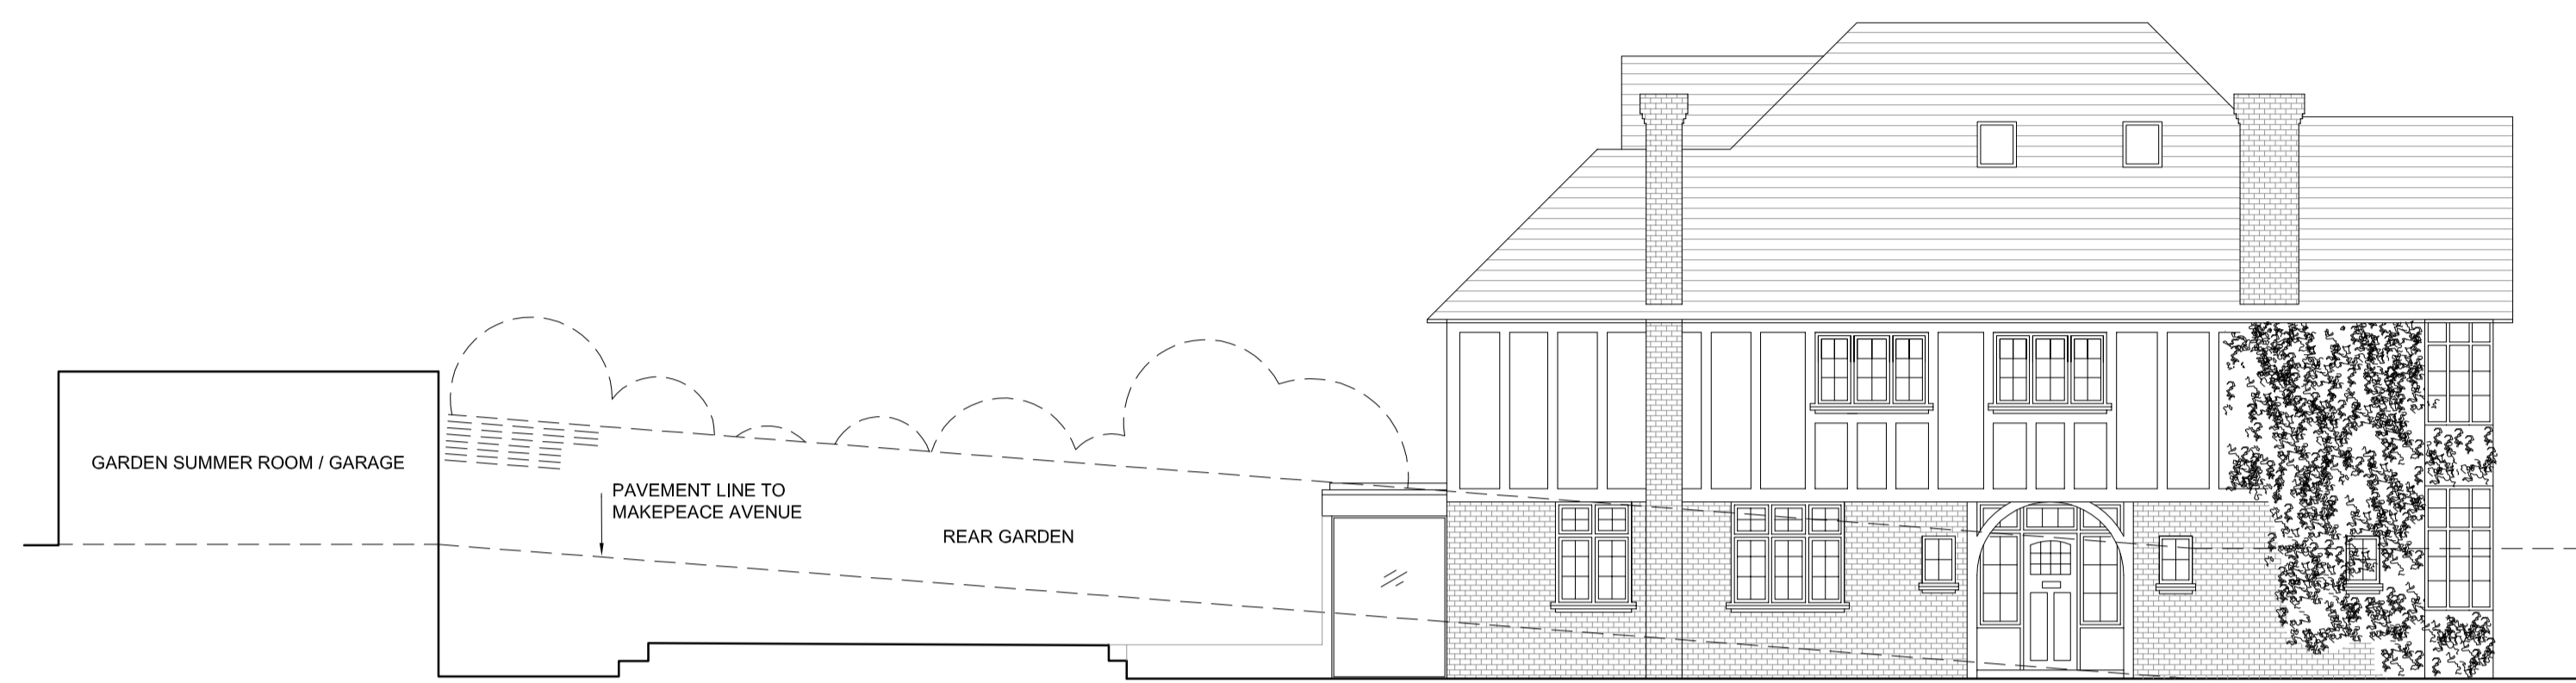

EXISTING MAKEPEACE AVENUE SIDE ELEVATION



EXISTING SIDE ELEVATION

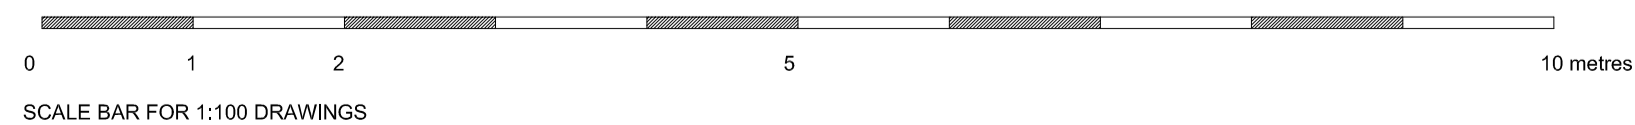

DWG STATUS
FOR PLANNING

PROJECT
93 HIGHGATE WEST HILL

DWG TITLE
EXISTING ELEVATIONS

DWG NO. **93HWH_S201**

DATE **JUNE 2014**

SCALE **1:100**