


EXISTING SECOND FLOOR PLAN

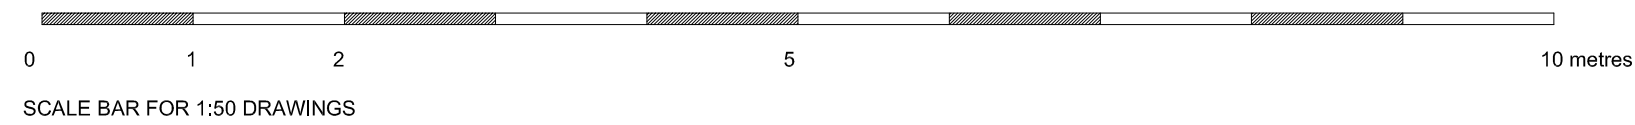

DWG STATUS
FOR PLANNING

PROJECT
**93 HIGHGATE
WEST HILL**

DWG TITLE
EXISTING SF PLAN

DWG NO. **93HWH_S102**

DATE **JUNE 2014**

SCALE **1:50**