


ASSUMED
BOUNDARY
LINE


ASSUMED
BOUNDARY
LINE

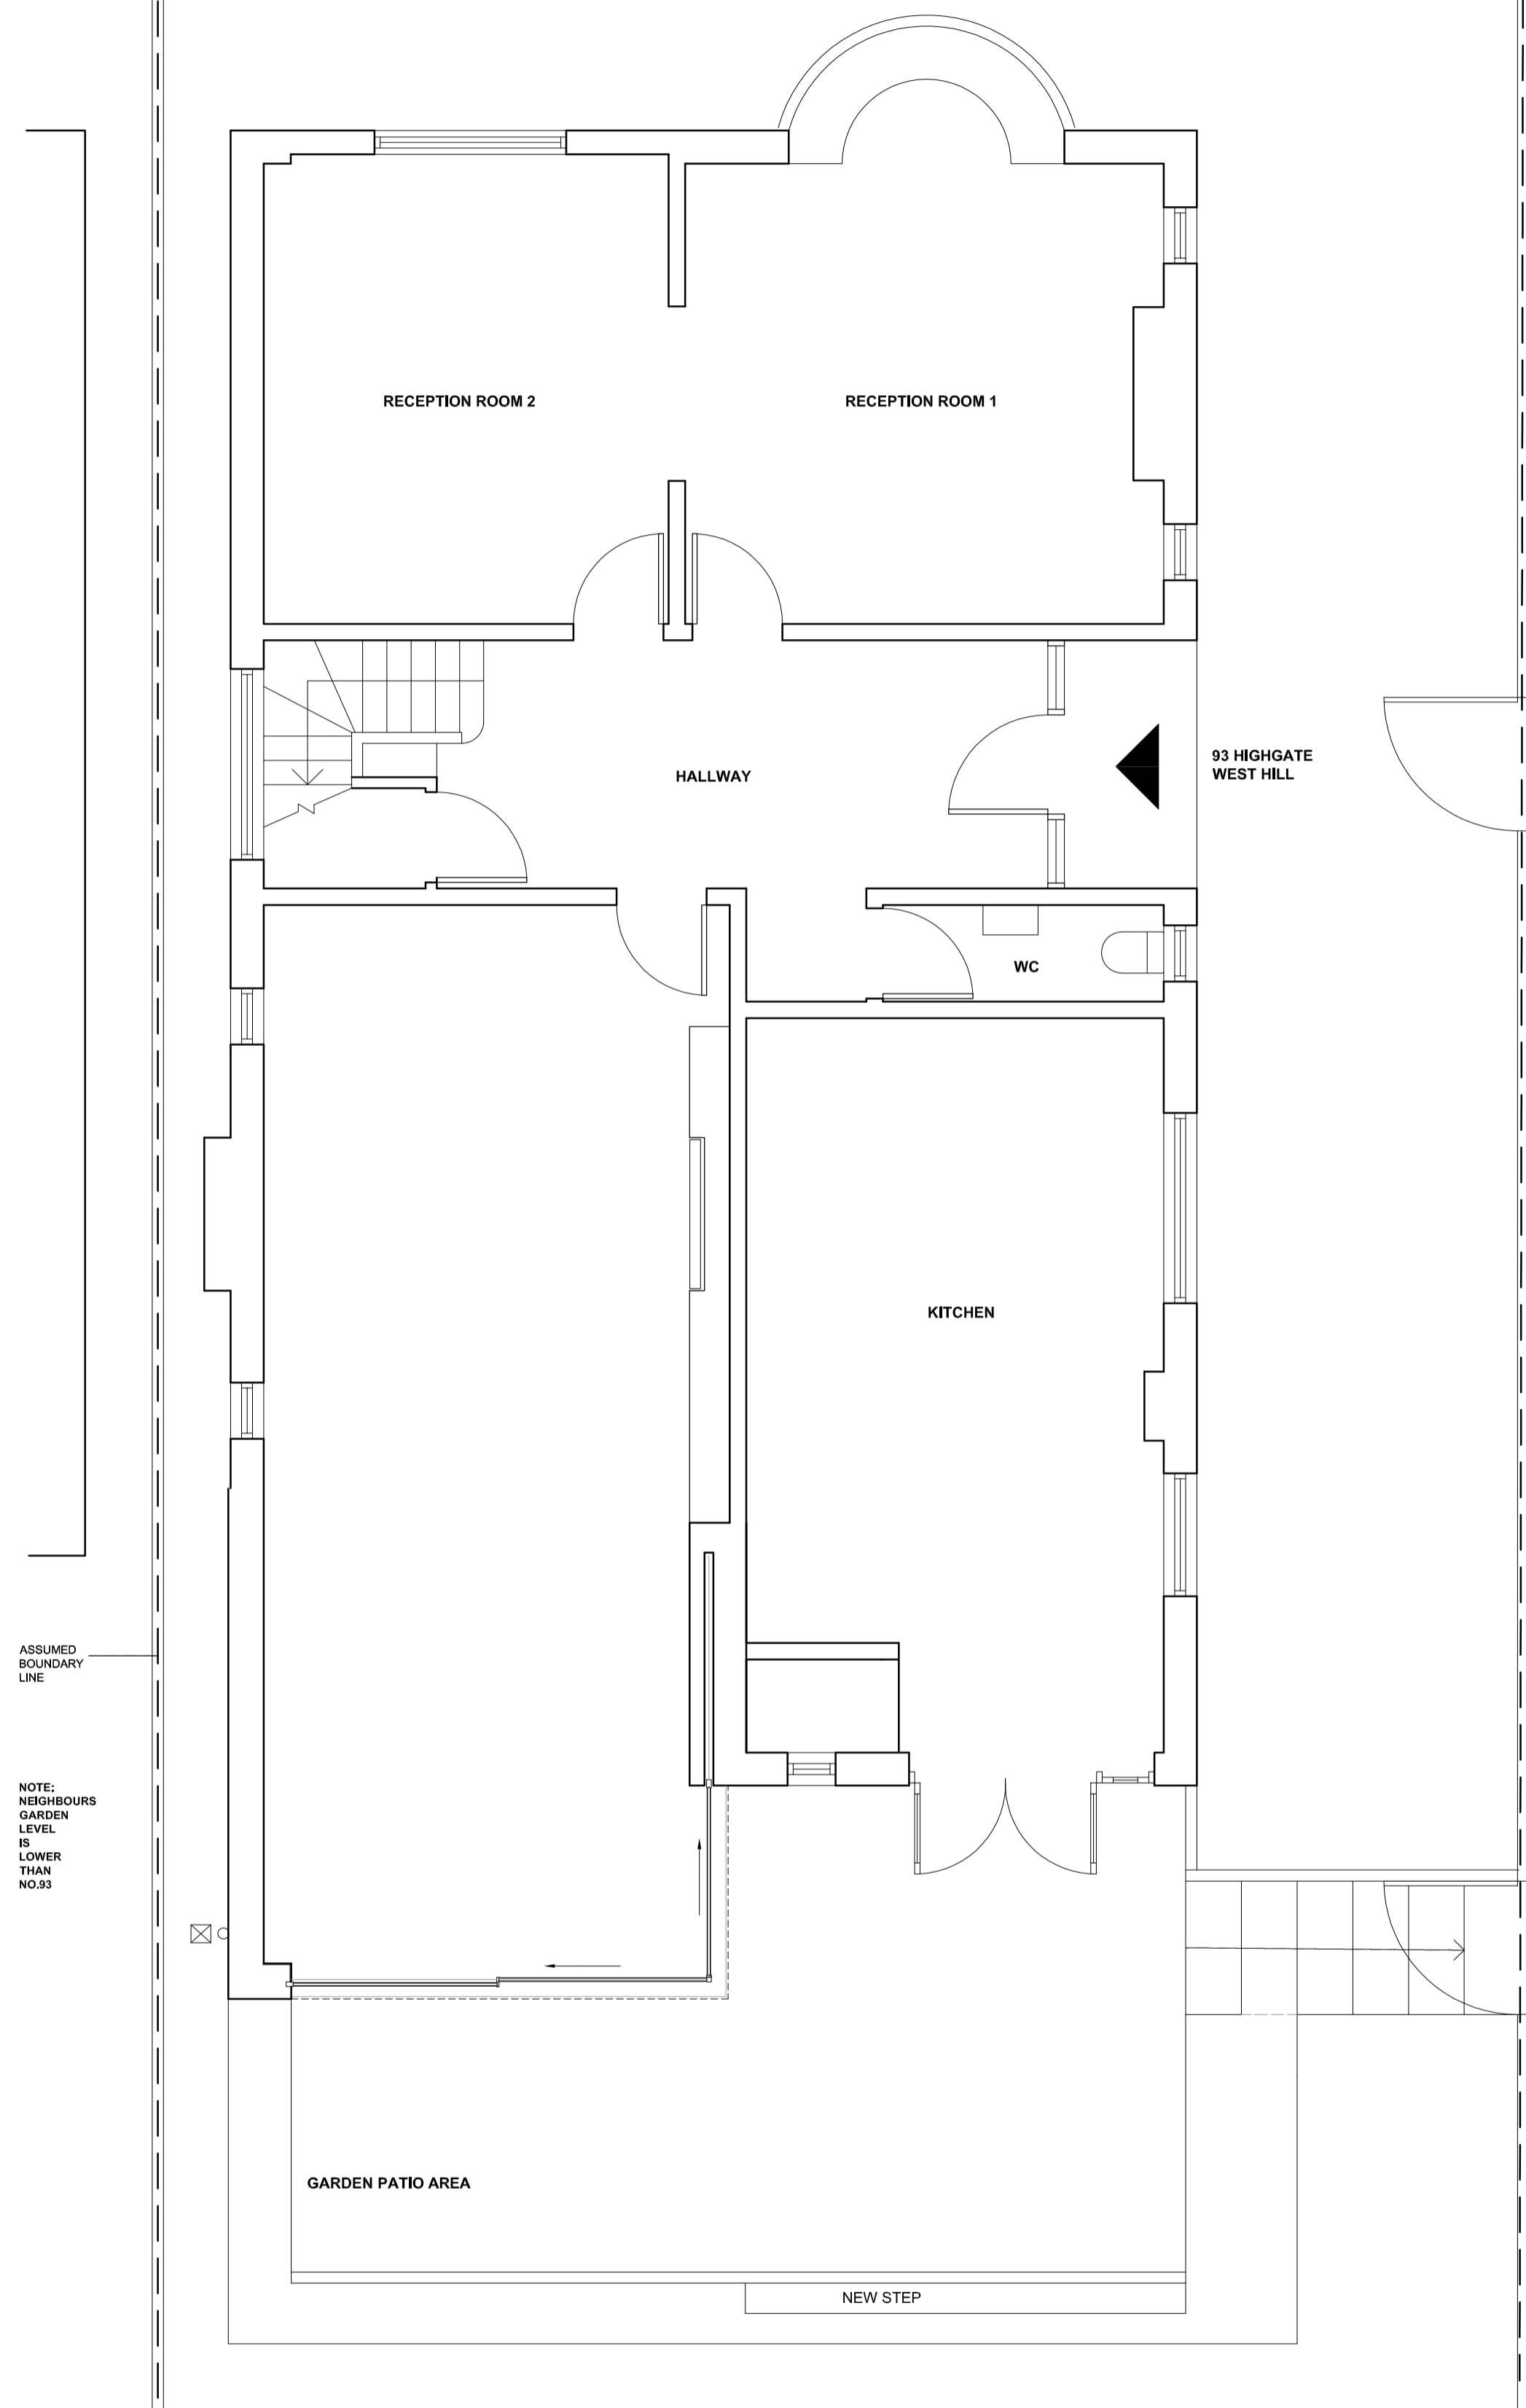

PROPOSED GROUND FLOOR PLAN

SCALE BAR FOR 1:50 DRAWINGS

PAVEMENT
GRASS
EMBANKMENT
MAKEPEACE
AVENUE

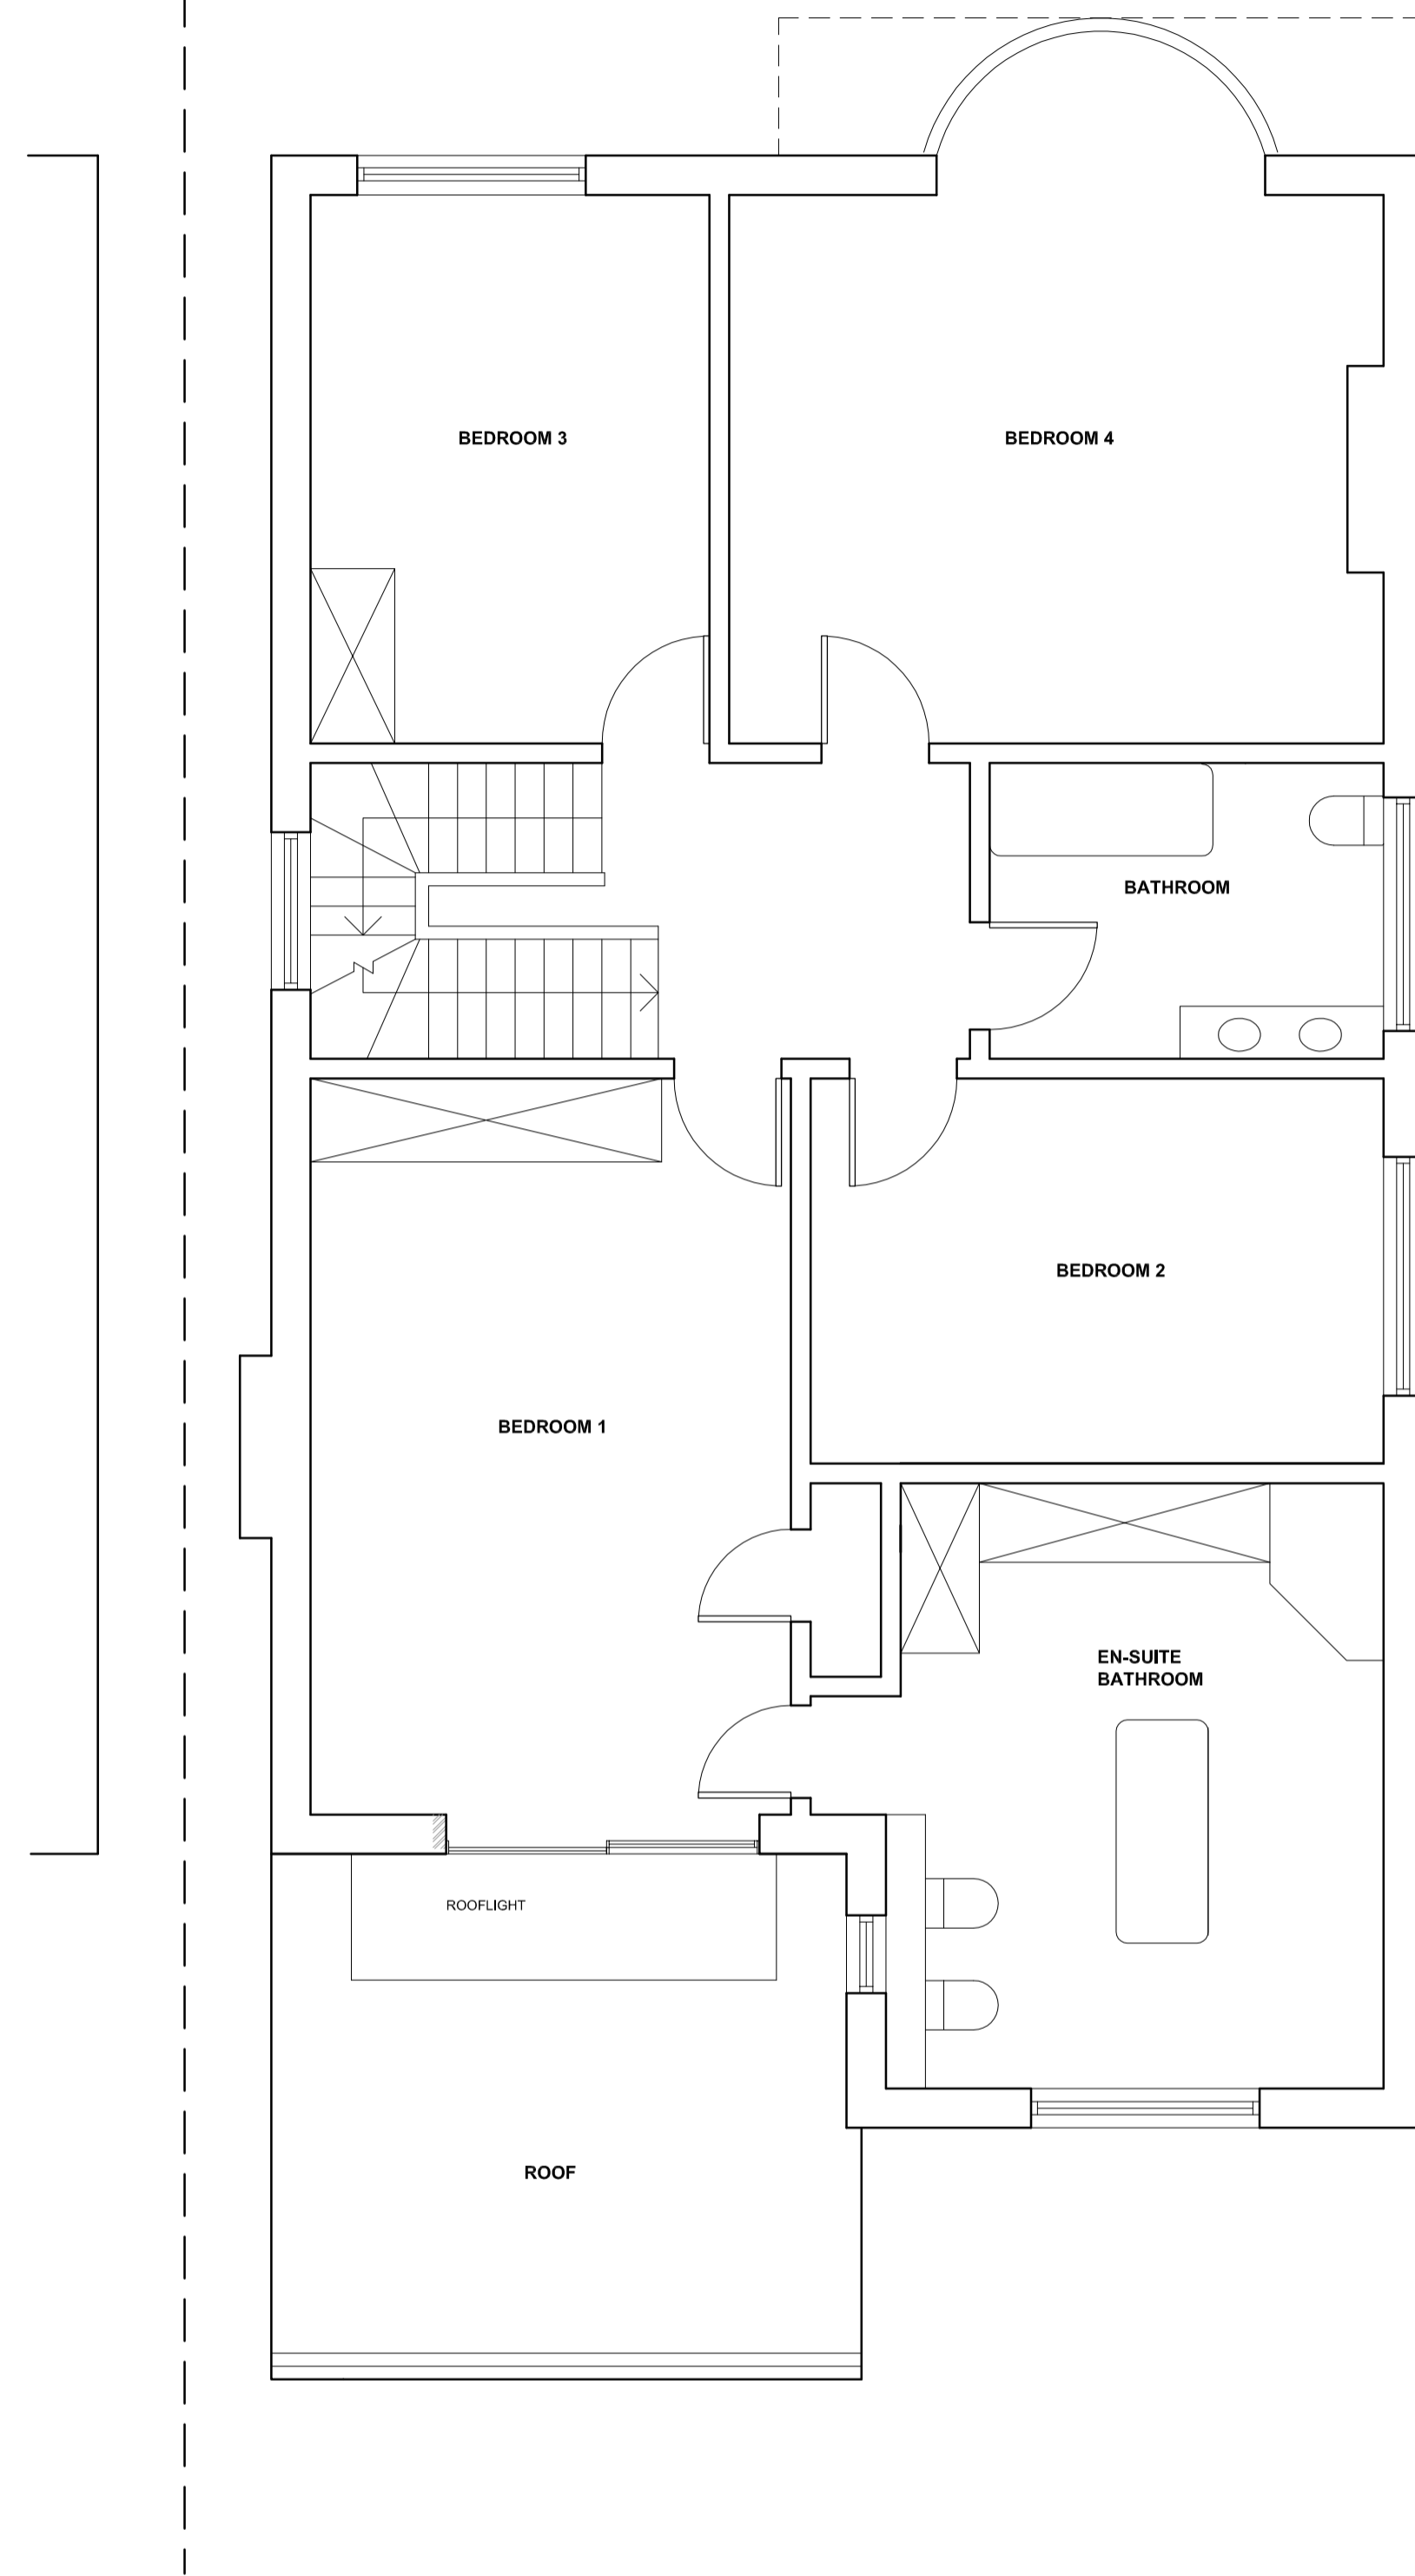

PROPOSED FIRST FLOOR PLAN

DWG STATUS
FOR PLANNING

PROJECT
**93 HIGHGATE
WEST HILL**

DWG TITLE
**EXISTING GF AND
FF PLANS**

DWG NO. **93HWH_S101**

DATE **JUNE 2014**

SCALE **1:50**