





FRONT ELEVATION



REAR ELEVATION

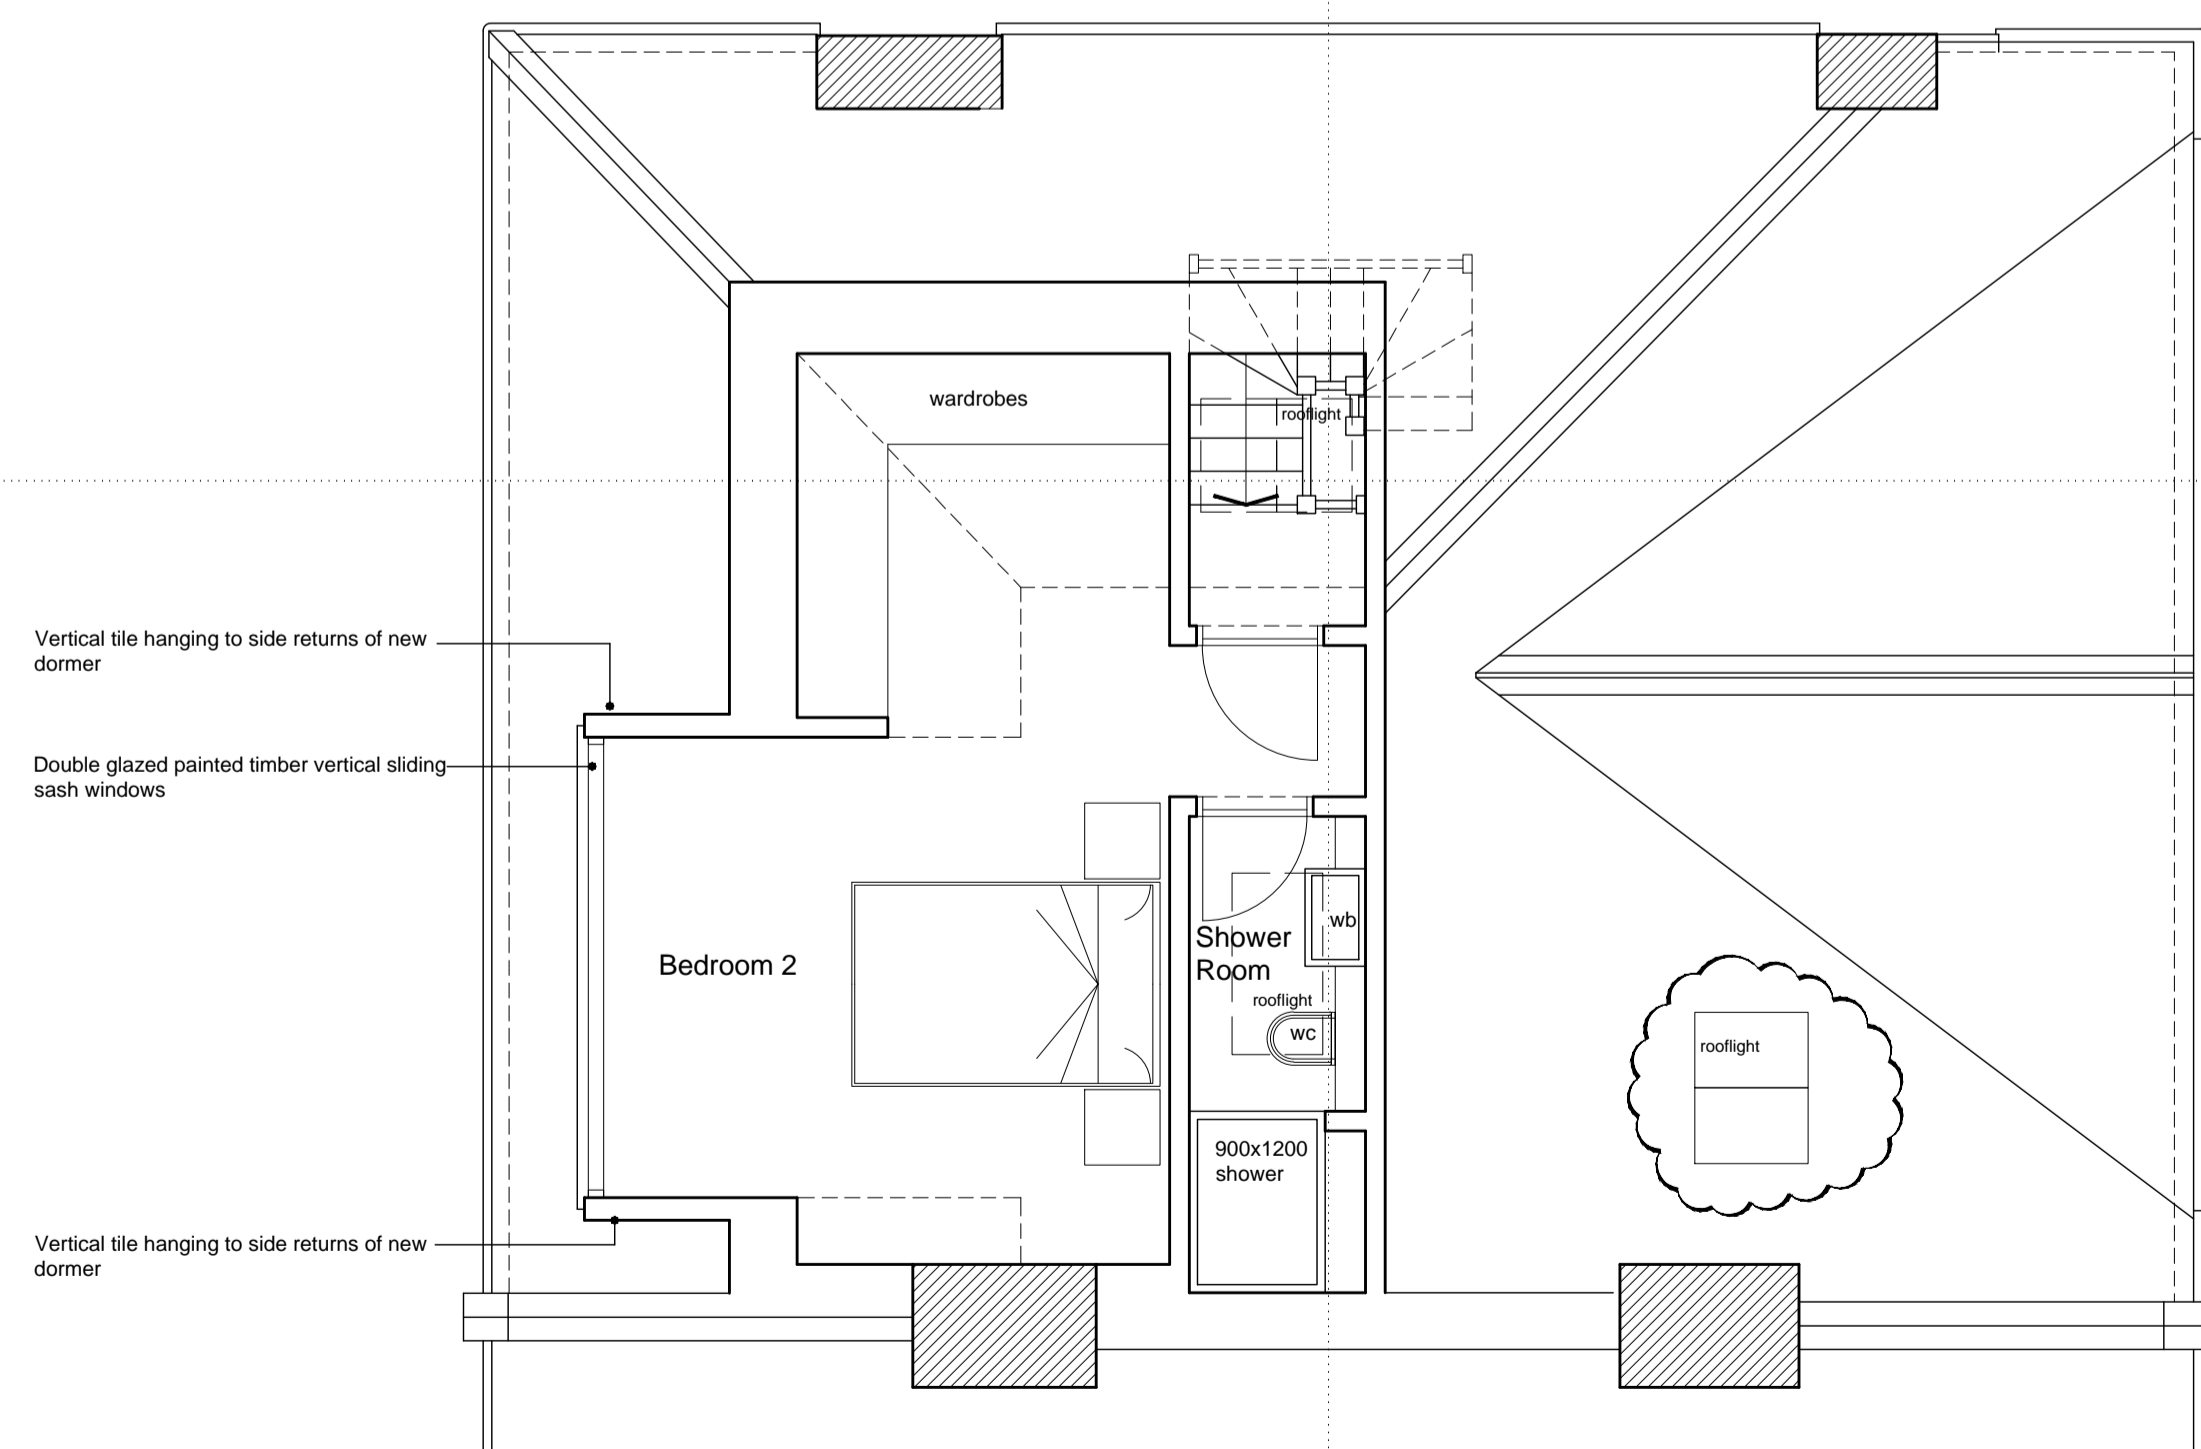

ATTIC FLOOR PLAN

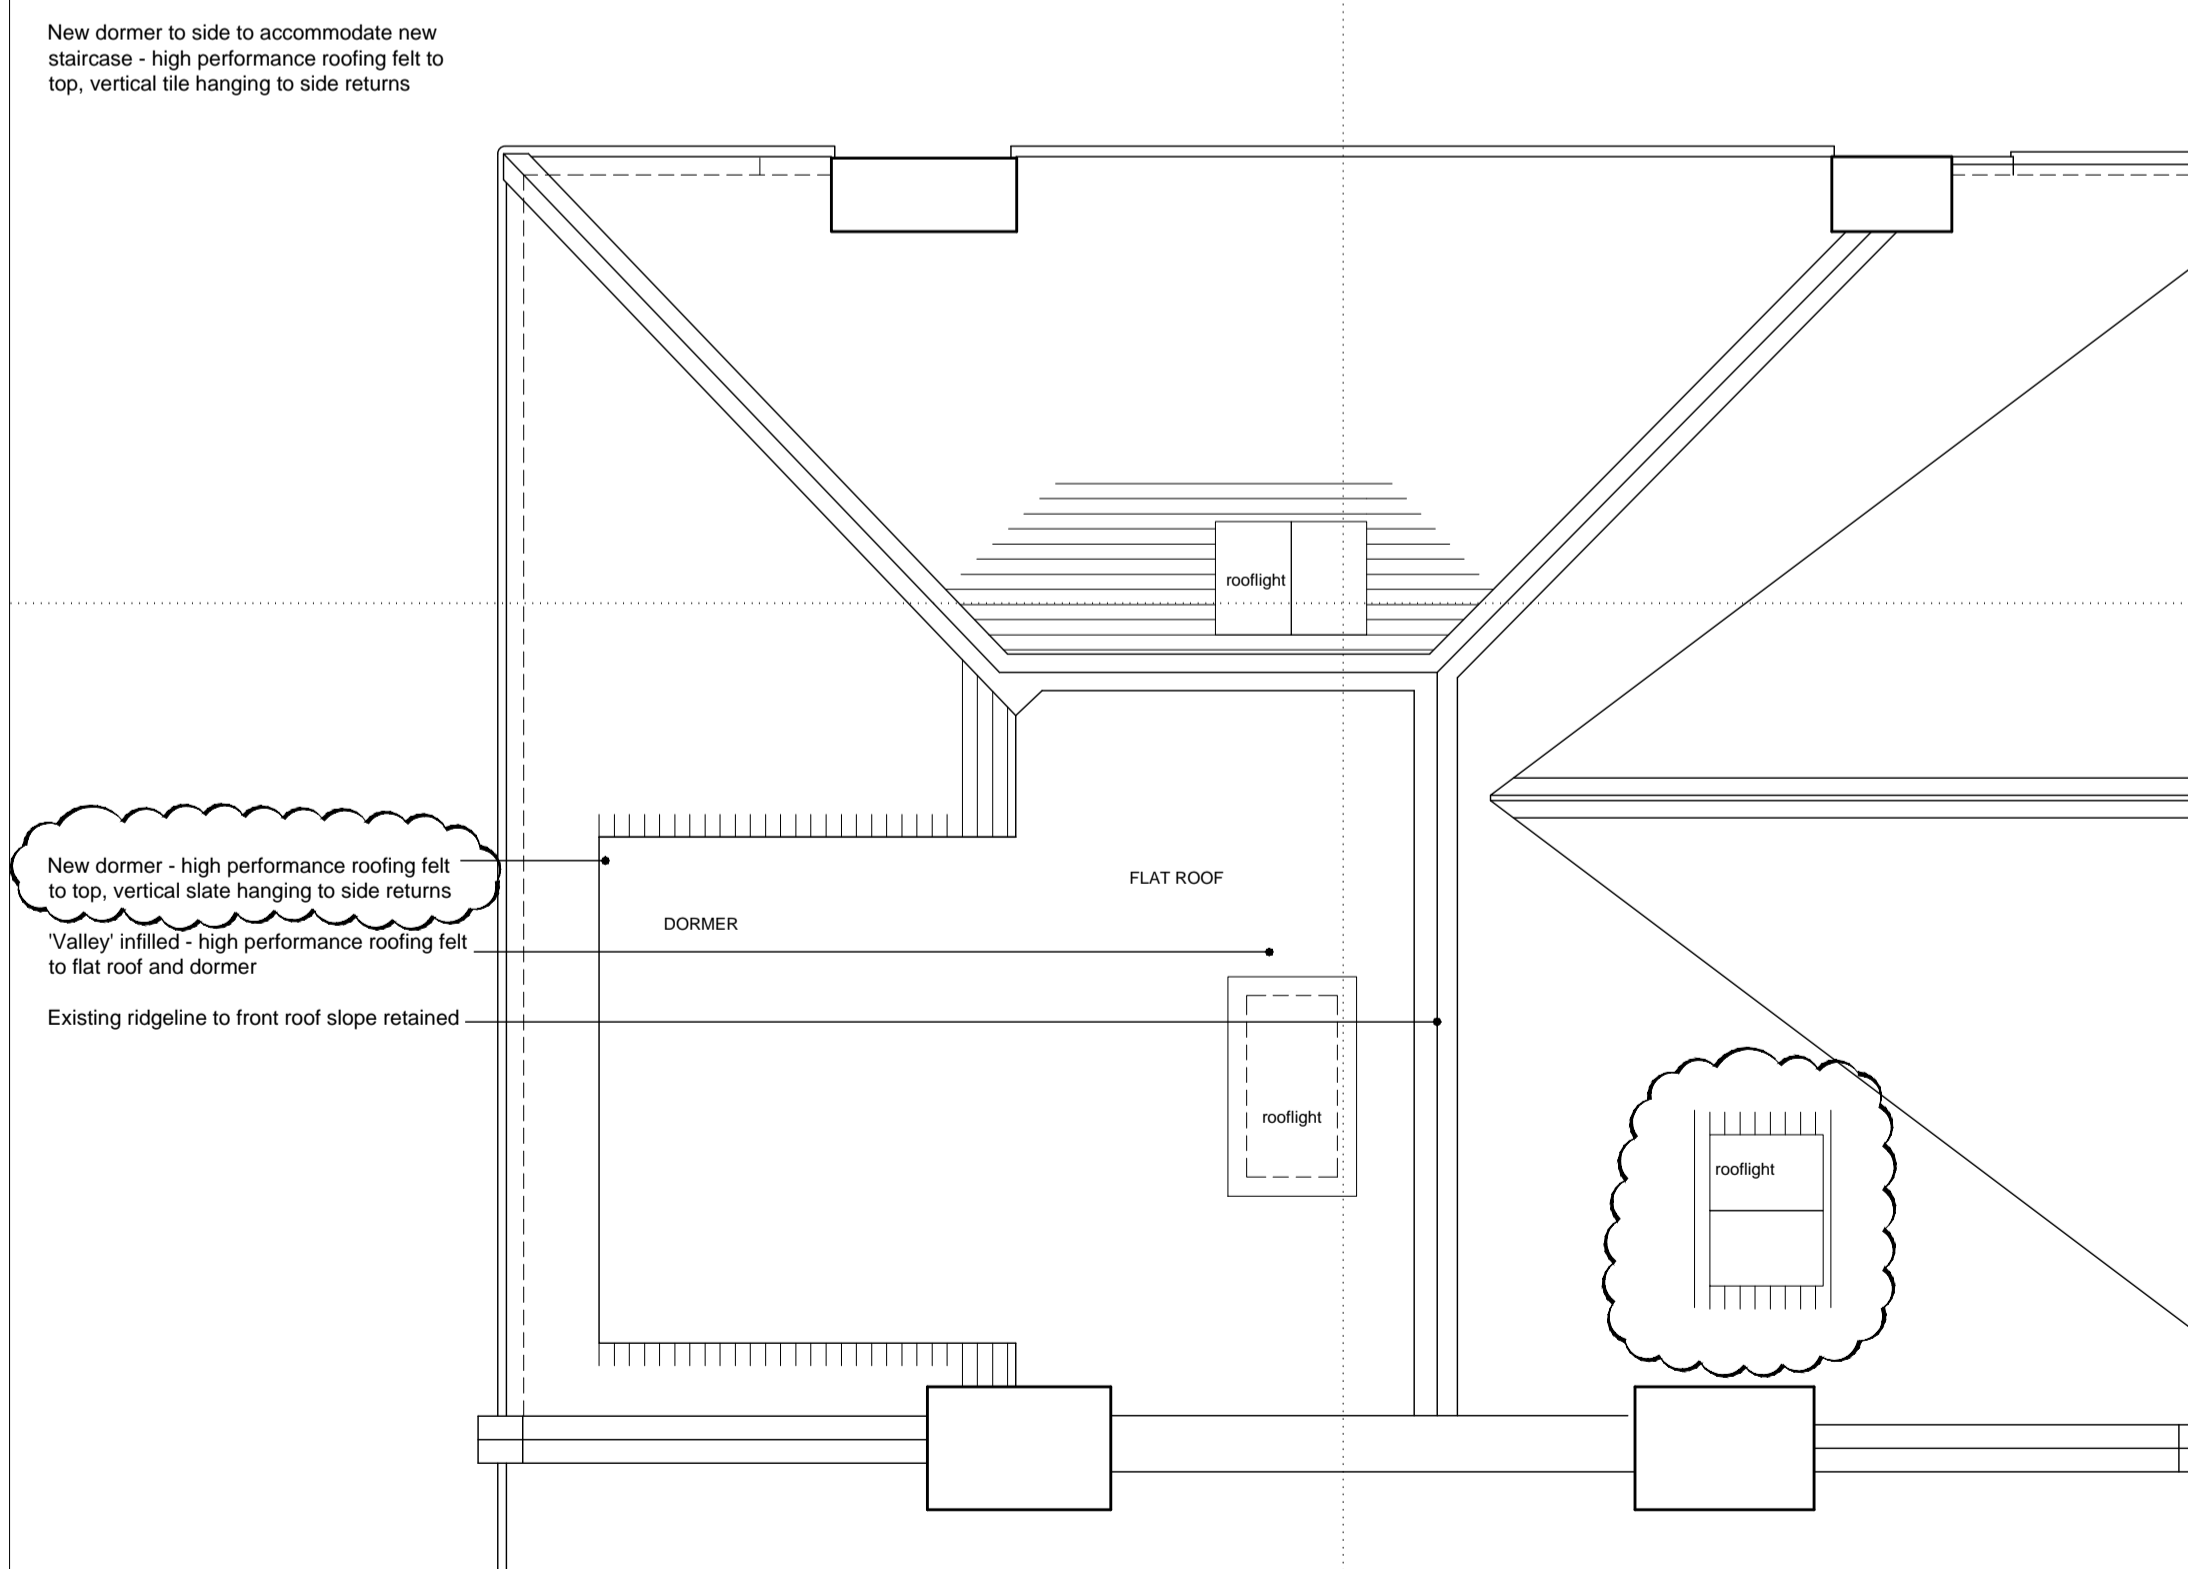


ROOF PLAN

All dimensions to be checked onsite.
DO NOT SCALE THIS DRAWING

© Copyright **GRA**
architecture & interiors

This confidential drawing and the copyright is the property of GRA and is neither to be copied in any way nor disclosed to any third party without the written consent of GRA

NOTES

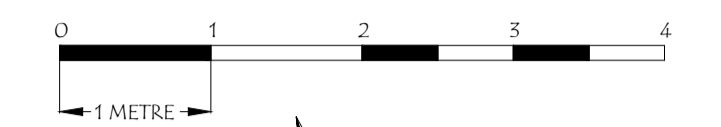

REVISIONS		
F	UPDATE AS INDICATED	24-06-14
E	UPDATE AS INDICATED	23-06-14
D	UPDATE AS INDICATED	19-06-14
C	RE-SUBMITTED TO CAMDEN	25-04-14
B	RE-DESIGN	25-02-14
A	SUBMITTED FOR PLANNING	26-11-13

GRA
architecture & interiors

No. 1 Roberts Mews
Lowndes Place
LONDON SW1X 8DA
T. 020 7823 2550 F. 020 7823 2552
E. office@grarchitecture.co.uk

Title **ATTIC & ROOF PLAN/FRONT & REAR ELEVATION**

Project **3 DOWNSIDE CRESCENT LONDON NW3 2AN**

Client **MRS ANN BRADLEY**

Scale	Date	Drawn By
1:50@A1	OCT 2013	
Job No.	Dwg No.	Rev.
127	WD/12	F