

NOTES:

DO NOT SCALE FROM THIS DRAWING.
ALL DIMENSIONS TO BE CHECKED ON SITE.
ALL OMISSIONS AND DISCREPANCIES TO BE
REPORTED TO THE ARCHITECT IMMEDIATELY.

ALL RIGHTS RESERVED. THIS WORK IS COPYRIGHT
AND CANNOT BE REPRODUCED OR COPIED OR MODIFIED
IN ANY FORM OR BY ANY MEANS, GRAPHIC ELECTRONIC
OR MECHANICAL, INCLUDING PHOTOCOPYING WITHOUT
THE WRITTEN PERMISSION OF SQUIRE AND PARTNERS
ARCHITECTS.

SUBMITTED FOR PLANNING	31/05/13	JD	A
Revision description	Date	Check	Rev

Squire and Partners

77 Wicklow Street London WC1X 9JY
T: 020 7278 5555 F: 020 7239 0495

info@squireandpartners.com
www.squireandpartners.com

Project
16-18 West Central Street
London
WC1A 1JJ

Drawing
West Central Street
Existing Ground Floor

Drawn	Date	Scale
JD	08/11/2012	1: 100@A1 1: 200@A3
Job number	Drawing number	Revision
12031	JA12_P_00_001	A



NOTES:

DO NOT SCALE FROM THIS DRAWING.
ALL DIMENSIONS TO BE CHECKED ON SITE.
ALL OMISSIONS AND DISCREPANCIES TO BE
REPORTED TO THE ARCHITECT IMMEDIATELY.

ALL RIGHTS RESERVED. THIS WORK IS COPYRIGHT
AND CANNOT BE REPRODUCED OR COPIED OR MODIFIED
IN ANY FORM OR BY ANY MEANS, GRAPHIC ELECTRONIC
OR MECHANICAL, INCLUDING PHOTOCOPYING WITHOUT
THE WRITTEN PERMISSION OF SQUIRE AND PARTNERS
ARCHITECTS.

SUBMITTED FOR PLANNING	31/05/13	JD	A
Revision description	Date	Check	Rev

Squire and Partners


77 Wicklow Street London WC1X 9JY
T: 020 7278 5555 F: 020 7239 0495

info@squireandpartners.com
www.squireandpartners.com

Project
16-18 West Central Street
London
WC1A 1JJ

Drawing
West Central Street
Existing Level 01

Drawn	Date	Scale
JD	08/11/2012	1: 100@A1 1: 200@A3
Job number	Drawing number	Revision
12031	JA12_P_01_001	A

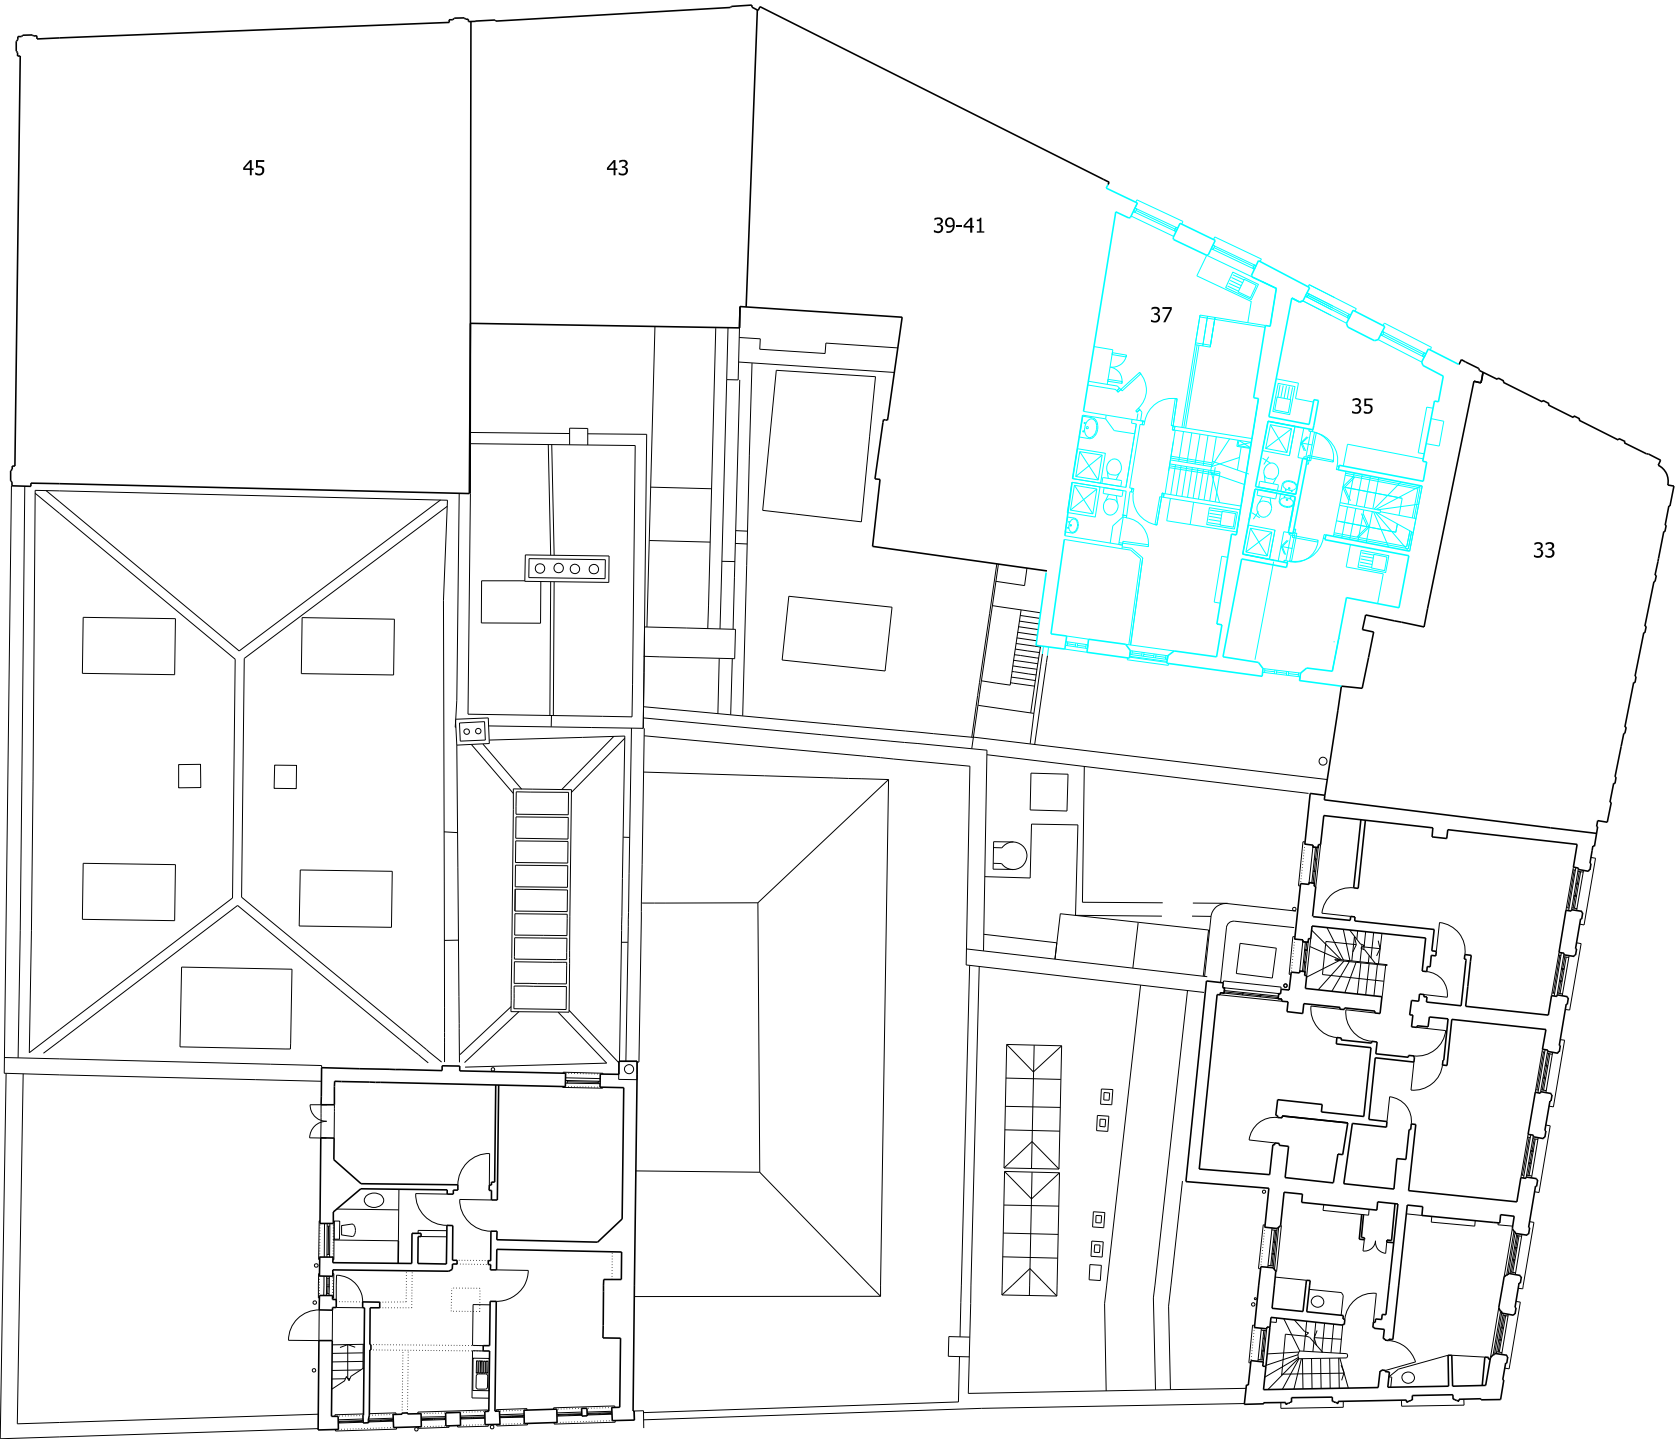

NOTES:

DO NOT SCALE FROM THIS DRAWING.
ALL DIMENSIONS TO BE CHECKED ON SITE.
ALL OMISSIONS AND DISCREPANCIES TO BE
REPORTED TO THE ARCHITECT IMMEDIATELY.

ALL RIGHTS RESERVED. THIS WORK IS COPYRIGHT
AND CANNOT BE REPRODUCED OR COPIED OR MODIFIED
IN ANY FORM OR BY ANY MEANS, GRAPHIC ELECTRONIC
OR MECHANICAL, INCLUDING PHOTOCOPYING WITHOUT
THE WRITTEN PERMISSION OF SQUIRE AND PARTNERS
ARCHITECTS.

SUBMITTED FOR PLANNING	31/05/13	JD	A
Revision description	Date	Check	Rev

Squire and Partners


77 Wicklow Street London WC1X 9JY
T: 020 7278 5555 F: 020 7239 0495

info@squireandpartners.com
www.squireandpartners.com

Project
16-18 West Central Street
London
WC1A 1JJ

Drawing
West Central Street
Existing Level 02

Drawn	Date	Scale
JD	08/11/2012	1: 100@A1 1: 200@A3
Job number	Drawing number	Revision
12031	JA12_P_02_001	A

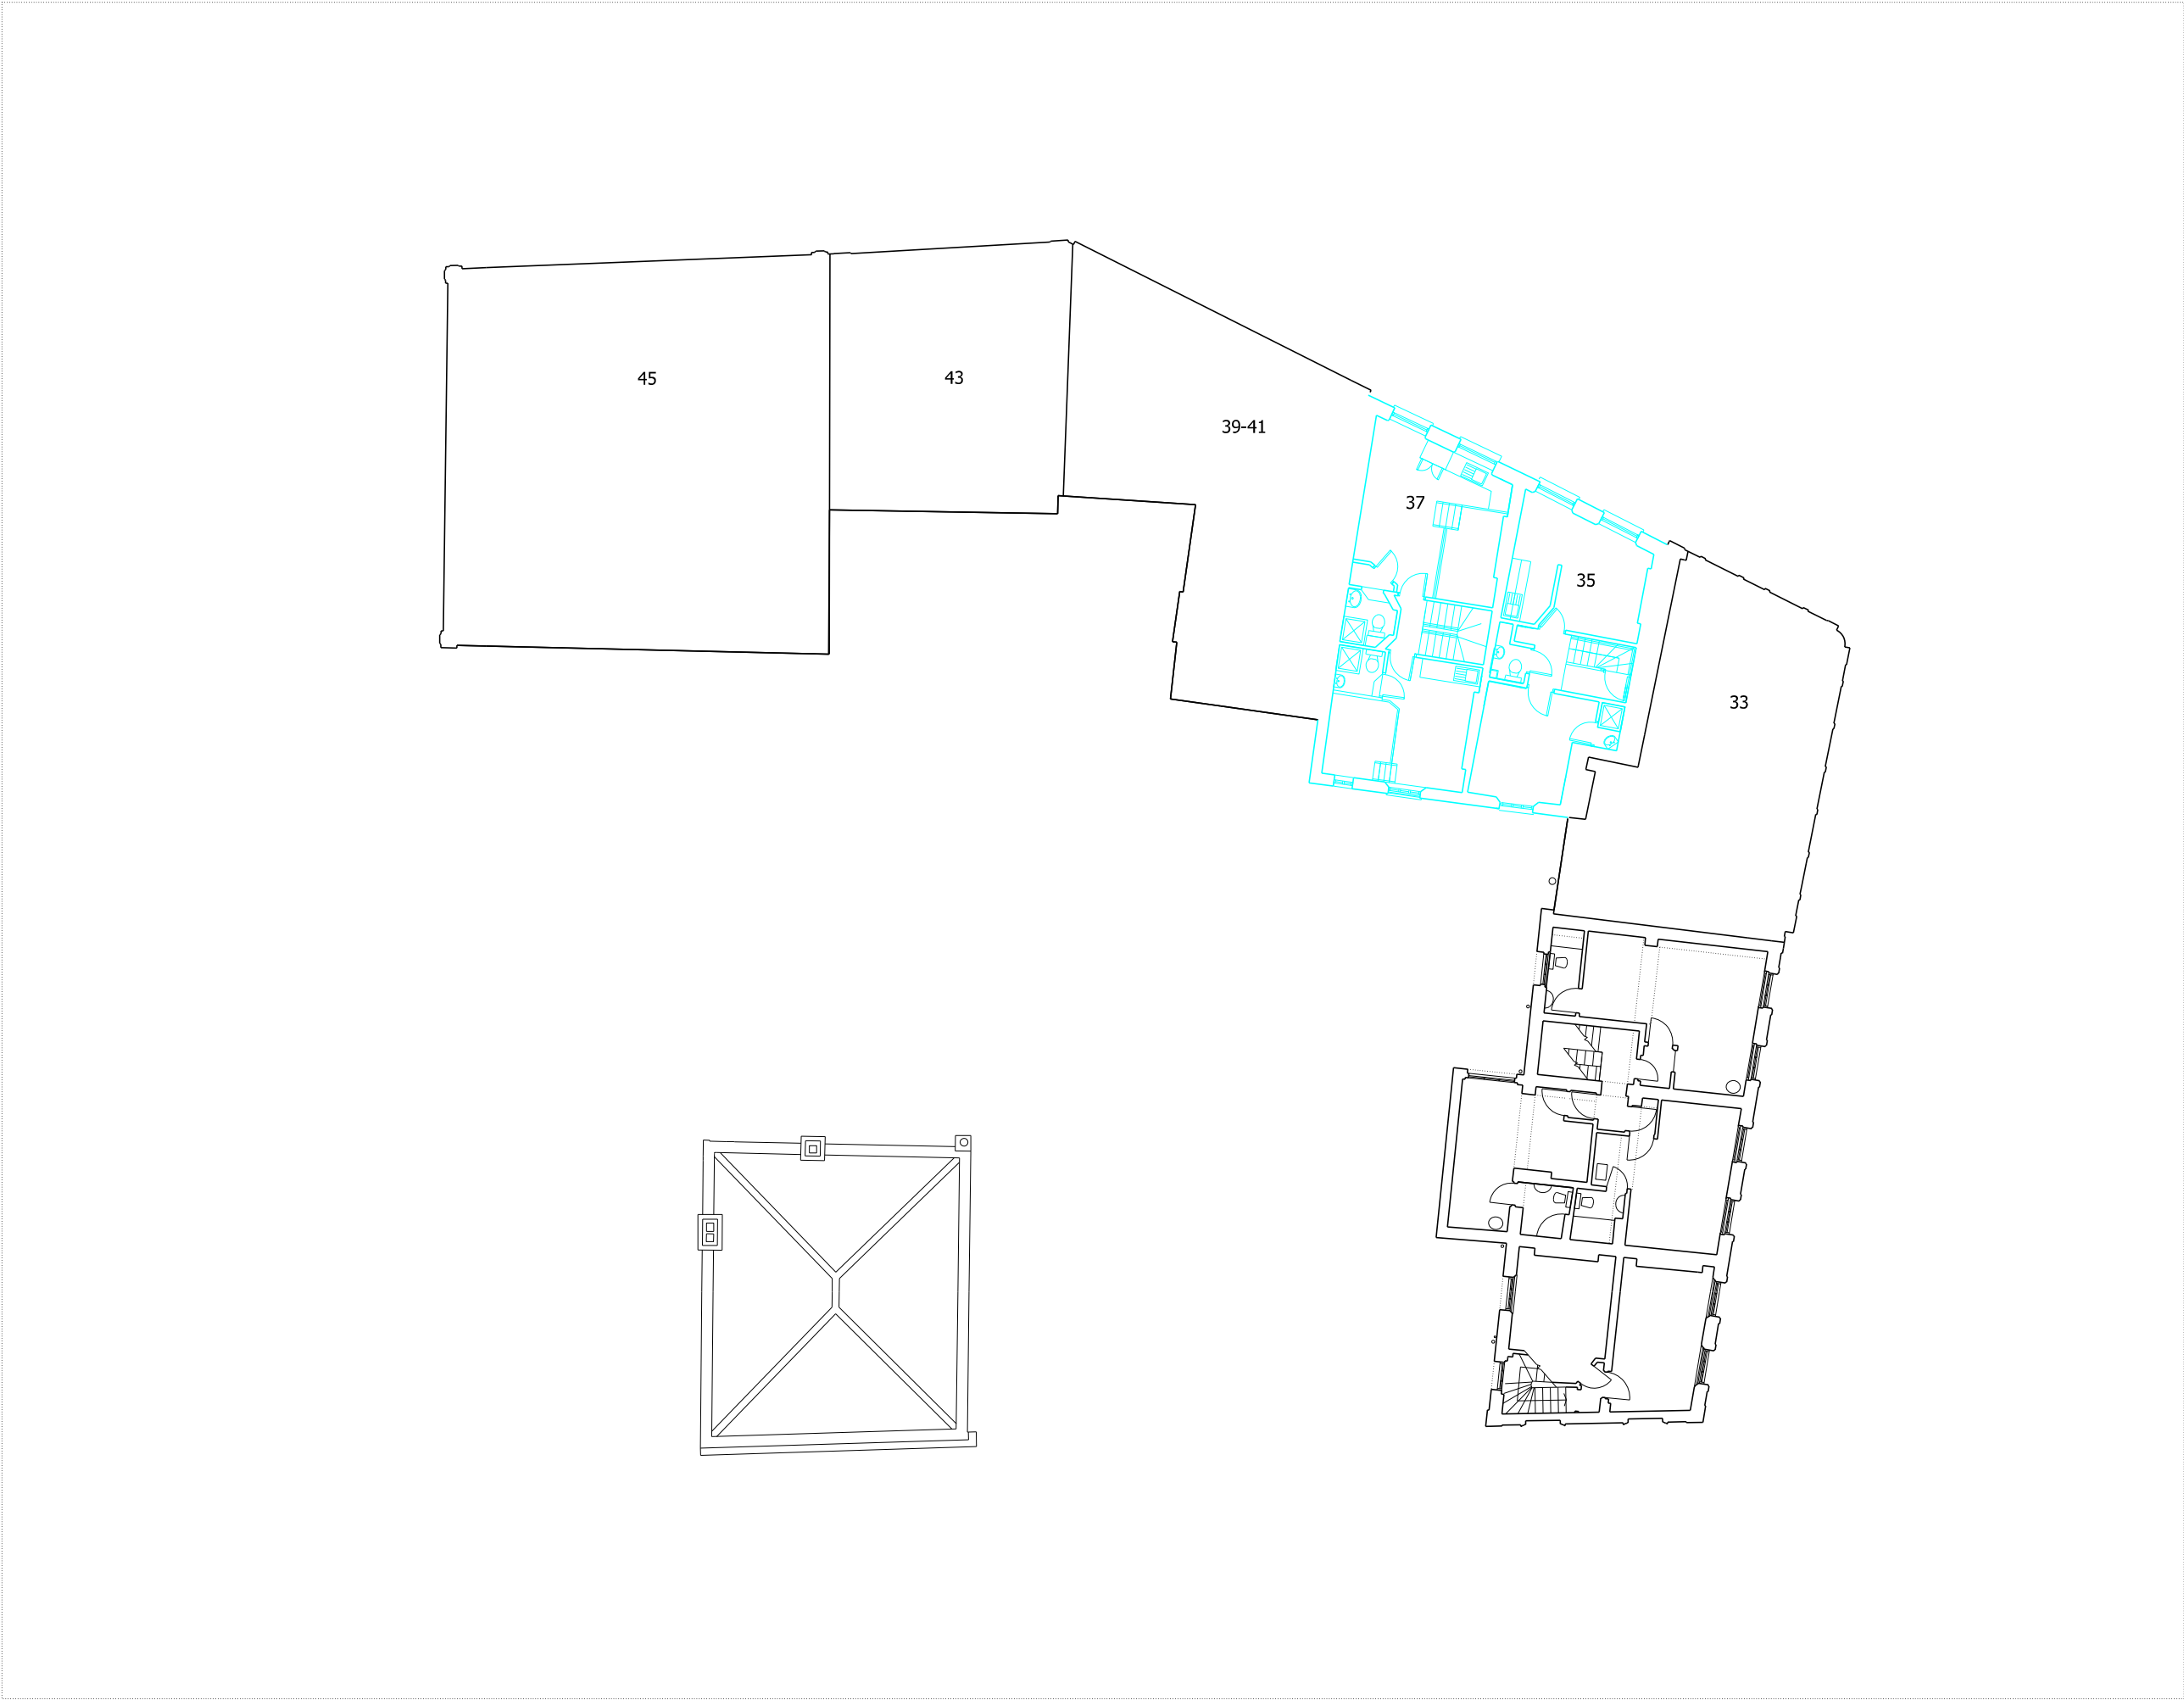

NOTES:

DO NOT SCALE FROM THIS DRAWING.
ALL DIMENSIONS TO BE CHECKED ON SITE.
ALL OMISSIONS AND DISCREPANCIES TO BE
REPORTED TO THE ARCHITECT IMMEDIATELY.

ALL RIGHTS RESERVED. THIS WORK IS COPYRIGHT
AND CANNOT BE REPRODUCED OR COPIED OR MODIFIED
IN ANY FORM OR BY ANY MEANS, GRAPHIC ELECTRONIC
OR MECHANICAL, INCLUDING PHOTOCOPYING WITHOUT
THE WRITTEN PERMISSION OF SQUIRE AND PARTNERS
ARCHITECTS.

SUBMITTED FOR PLANNING	31/05/13	JD	A
Revision description	Date	Check	Rev

Squire and Partners


77 Wicklow Street London WC1X 9JY
T: 020 7278 5555 F: 020 7239 0495

info@squireandpartners.com
www.squireandpartners.com

Project
16-18 West Central Street
London
WC1A 1JJ

Drawing
West Central Street
Existing Level 03

Drawn	Date	Scale
JD	08/11/2012	1: 100@A1 1: 500@A3
Job number	Drawing number	Revision
12031	JA12_P_03_001	A

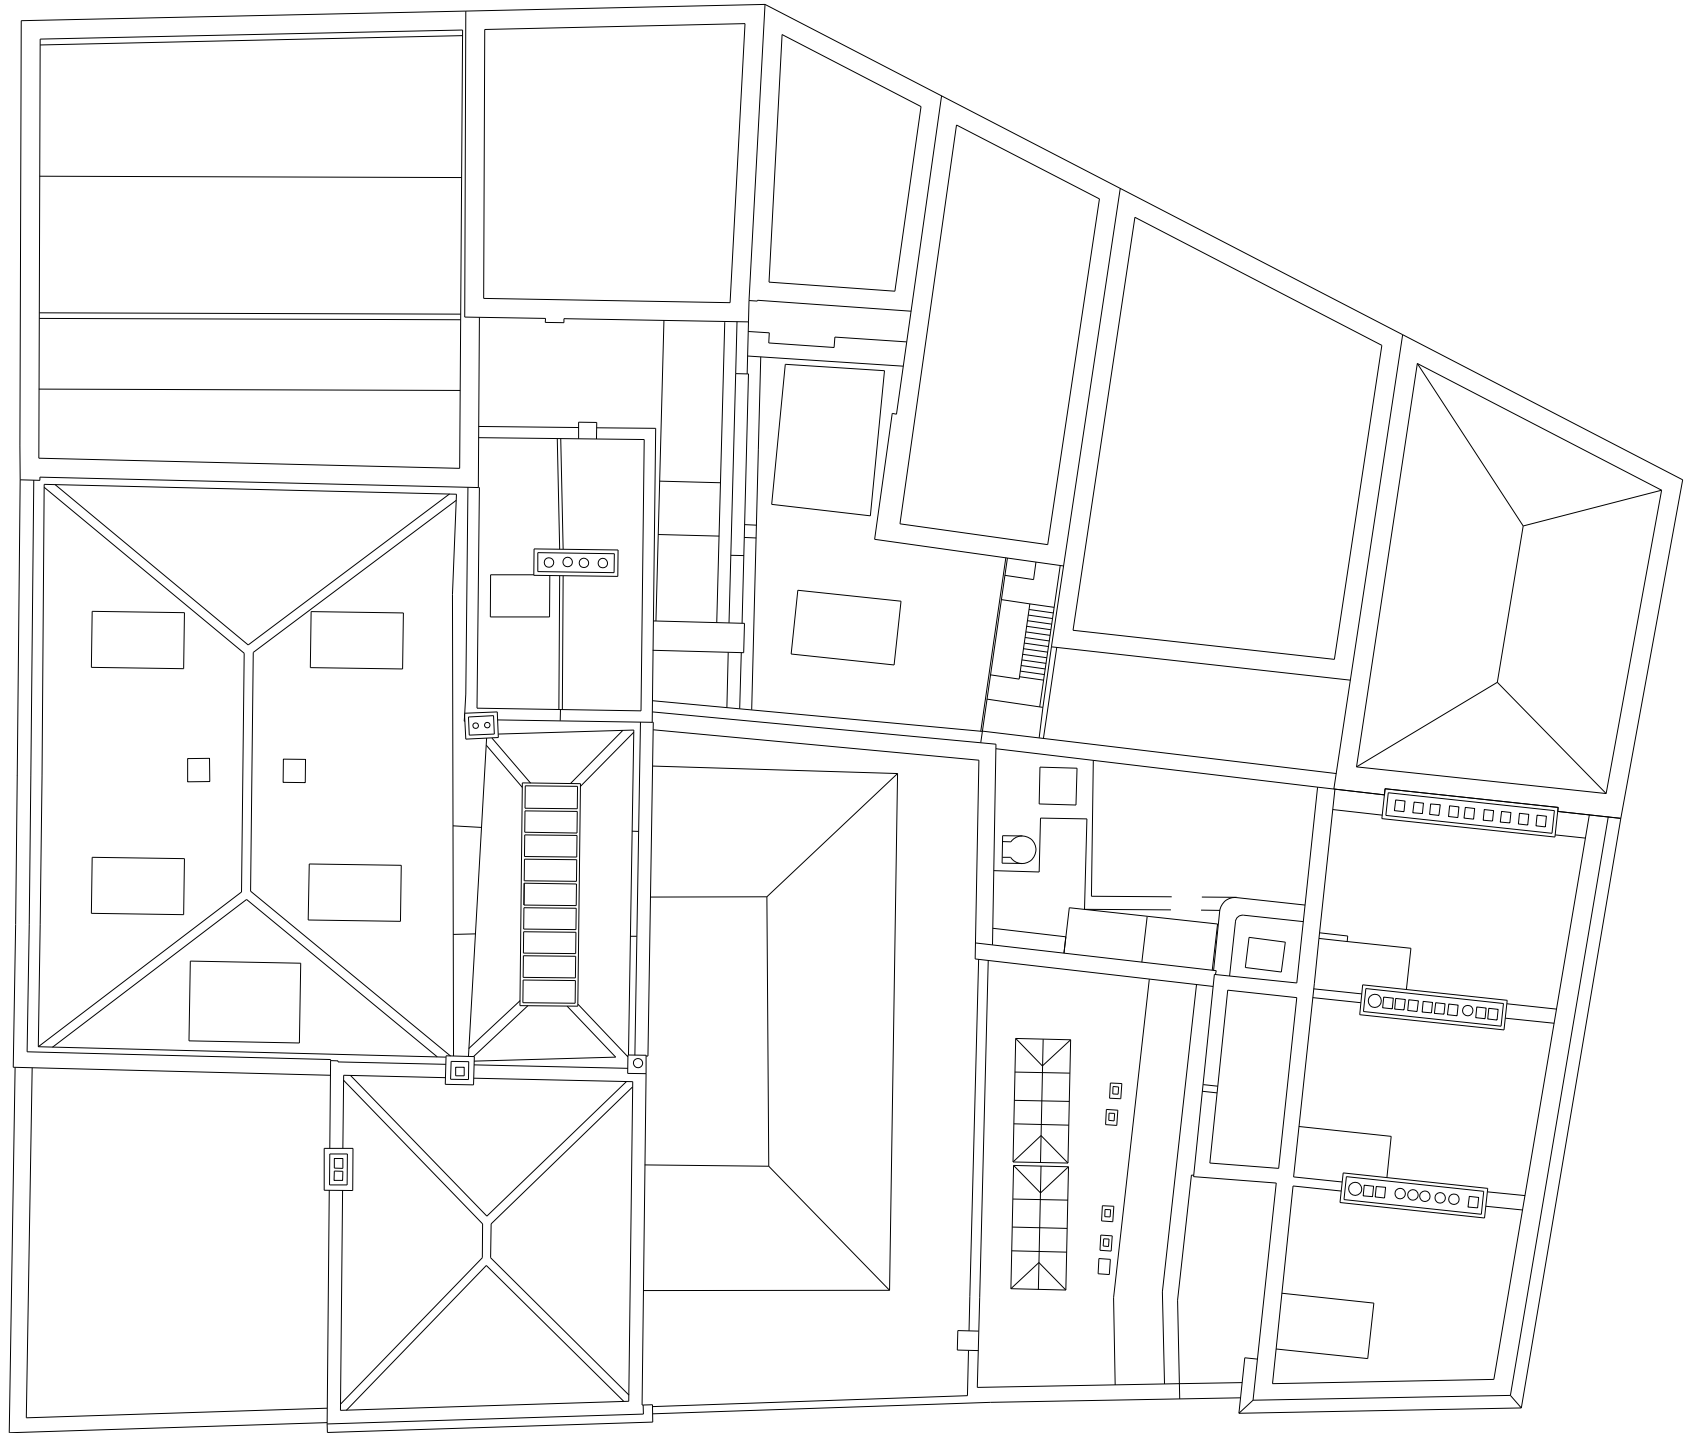

NOTES:

DO NOT SCALE FROM THIS DRAWING.
ALL DIMENSIONS TO BE CHECKED ON SITE.
ALL OMISSIONS AND DISCREPANCIES TO BE
REPORTED TO THE ARCHITECT IMMEDIATELY.

ALL RIGHTS RESERVED. THIS WORK IS COPYRIGHT
AND CANNOT BE REPRODUCED OR COPIED OR MODIFIED
IN ANY FORM OR BY ANY MEANS, GRAPHIC ELECTRONIC
OR MECHANICAL, INCLUDING PHOTOCOPYING WITHOUT
THE WRITTEN PERMISSION OF SQUIRE AND PARTNERS
ARCHITECTS.

SUBMITTED FOR PLANNING	31/05/13	JD	A
Revision description	Date	Check	Rev

Squire and Partners

77 Wicklow Street London WC1X 9JY
T: 020 7278 5555 F: 020 7239 0495

info@squireandpartners.com
www.squireandpartners.com

Project
16-18 West Central Street
London
WC1A 1JJ


Drawing
West Central Street
Existing Roof Plan

Drawn	Date	Scale
JD	04/02/2013	1: 100@A1 1: 200@A3
Job number	Drawing number	Revision
12031	JA12_P_RF_001	A

NOTES:

DO NOT SCALE FROM THIS DRAWING.
ALL DIMENSIONS TO BE CHECKED ON SITE.
ALL OMISSIONS AND DISCREPANCIES TO BE
REPORTED TO THE ARCHITECT IMMEDIATELY.

ALL RIGHTS RESERVED. THIS WORK IS COPYRIGHT
AND CANNOT BE REPRODUCED OR COPIED OR MODIFIED
IN ANY FORM OR BY ANY MEANS, GRAPHIC ELECTRONIC
OR MECHANICAL, INCLUDING PHOTOCOPYING WITHOUT
THE WRITTEN PERMISSION OF SQUIRE AND PARTNERS
ARCHITECTS.

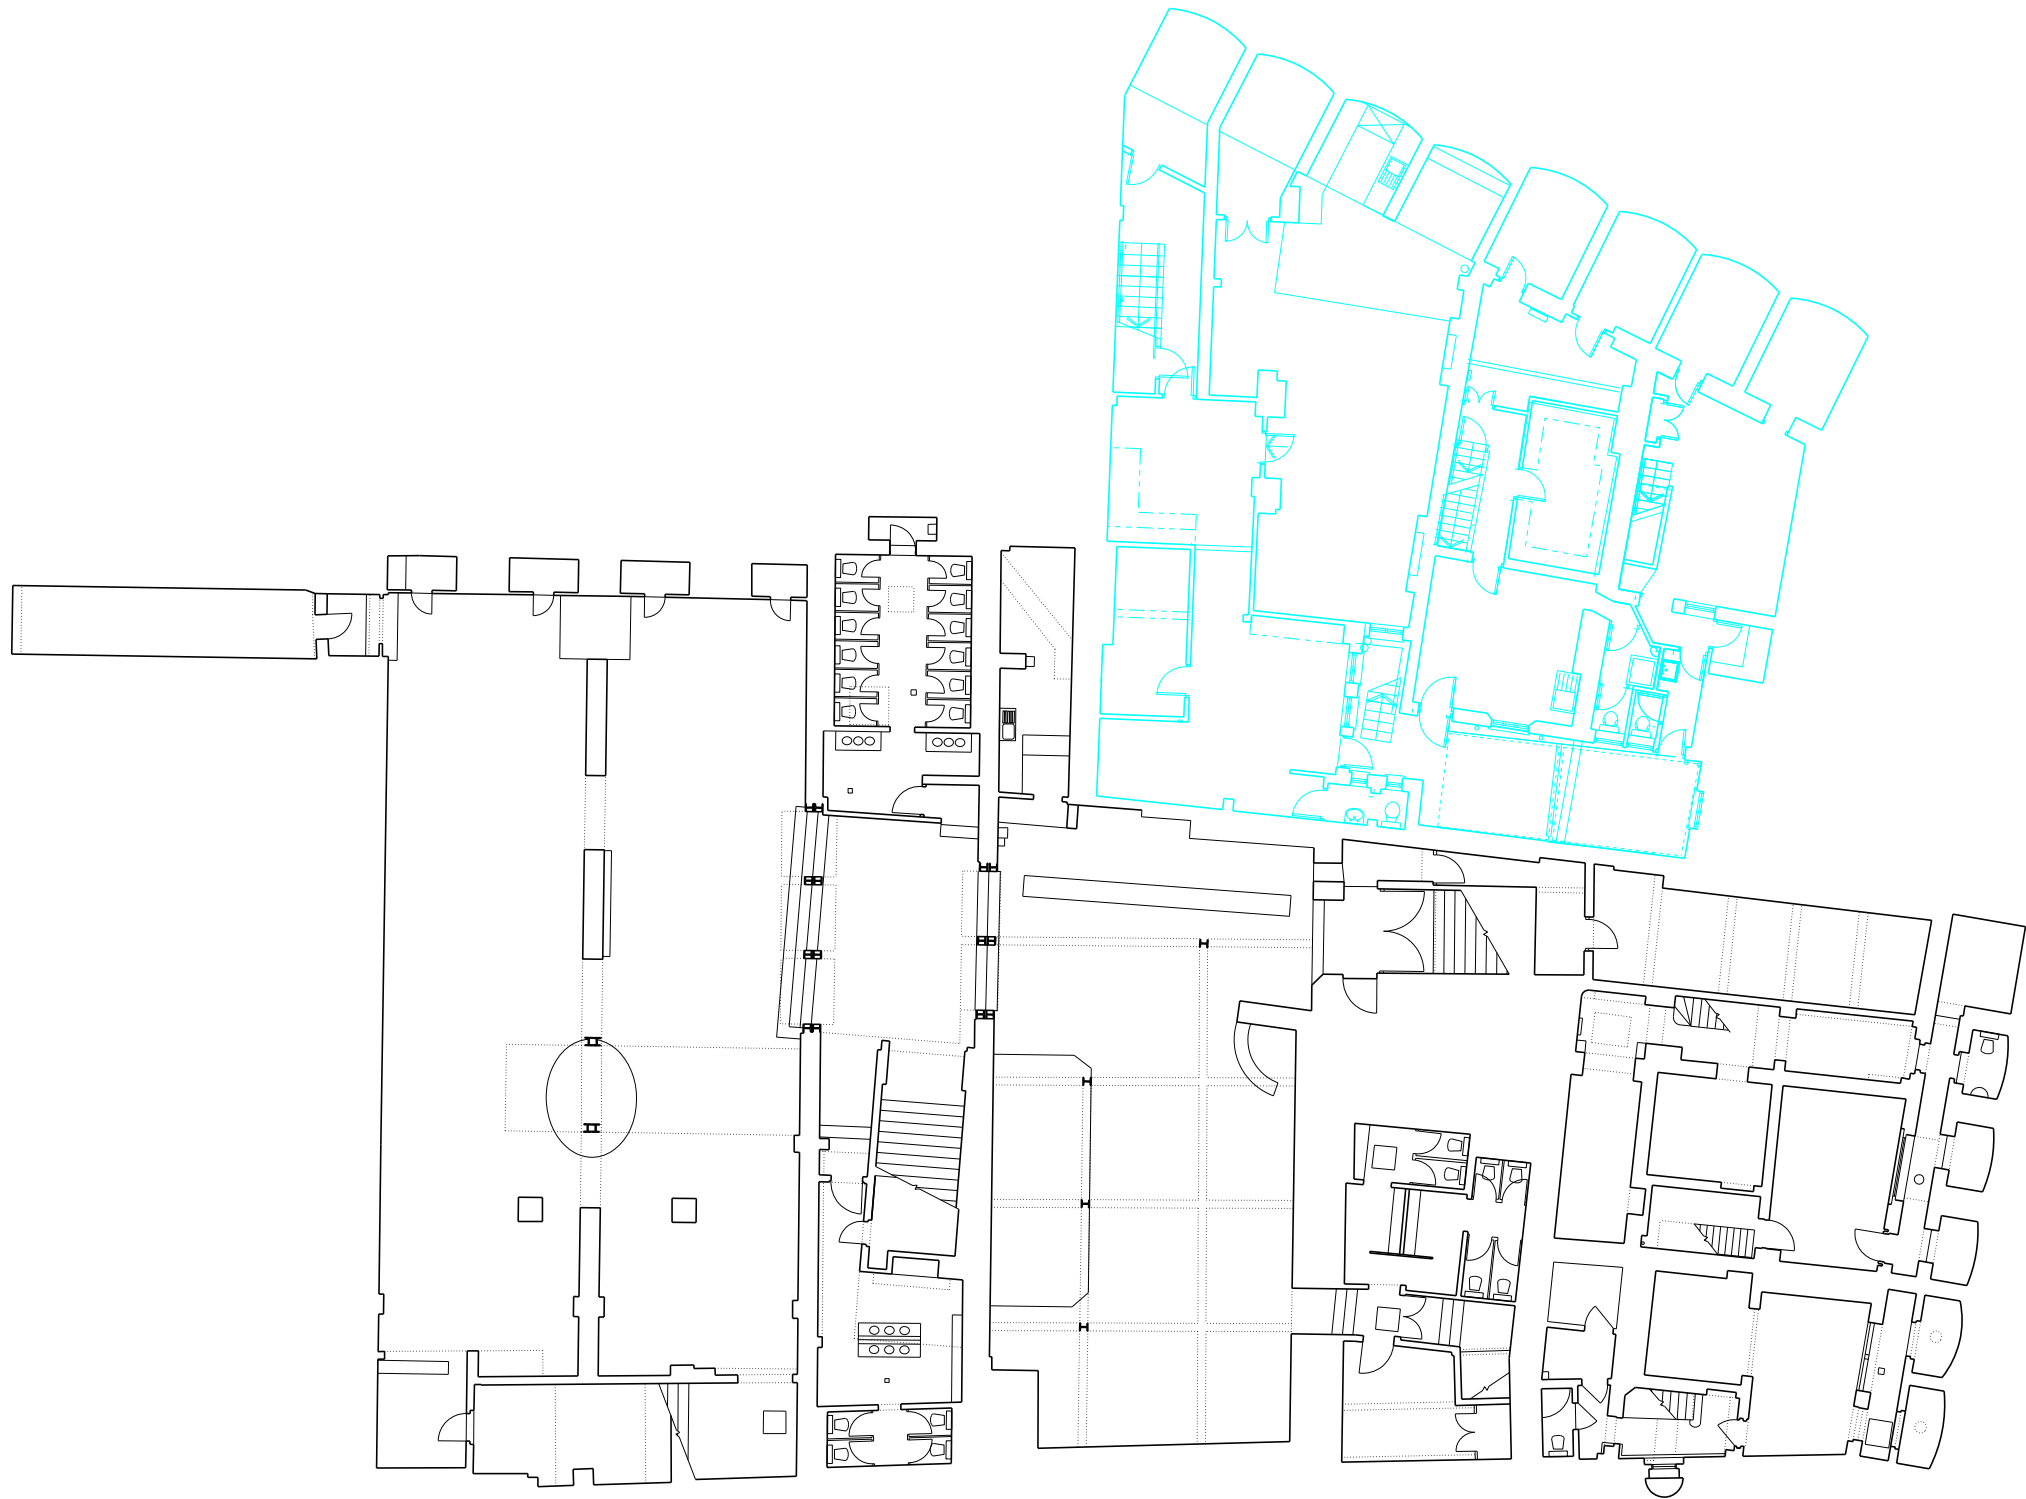

SUBMITTED FOR PLANNING	31/05/13	JD	A
Revision description	Date	Check	Rev

Squire and Partners


77 Wicklow Street London WC1X 9JY
T: 020 7278 5555 F: 020 7239 0495

info@squireandpartners.com
www.squireandpartners.com

Project
16-18 West Central Street
London
WC1A 1JJ

Drawing
West Central Street
Existing Level B1


Drawn	Date	Scale
JD	08/11/2012	1: 100@A1 1: 200@A3
Job number	Drawing number	Revision
12031	JA12_P_B1_001	A

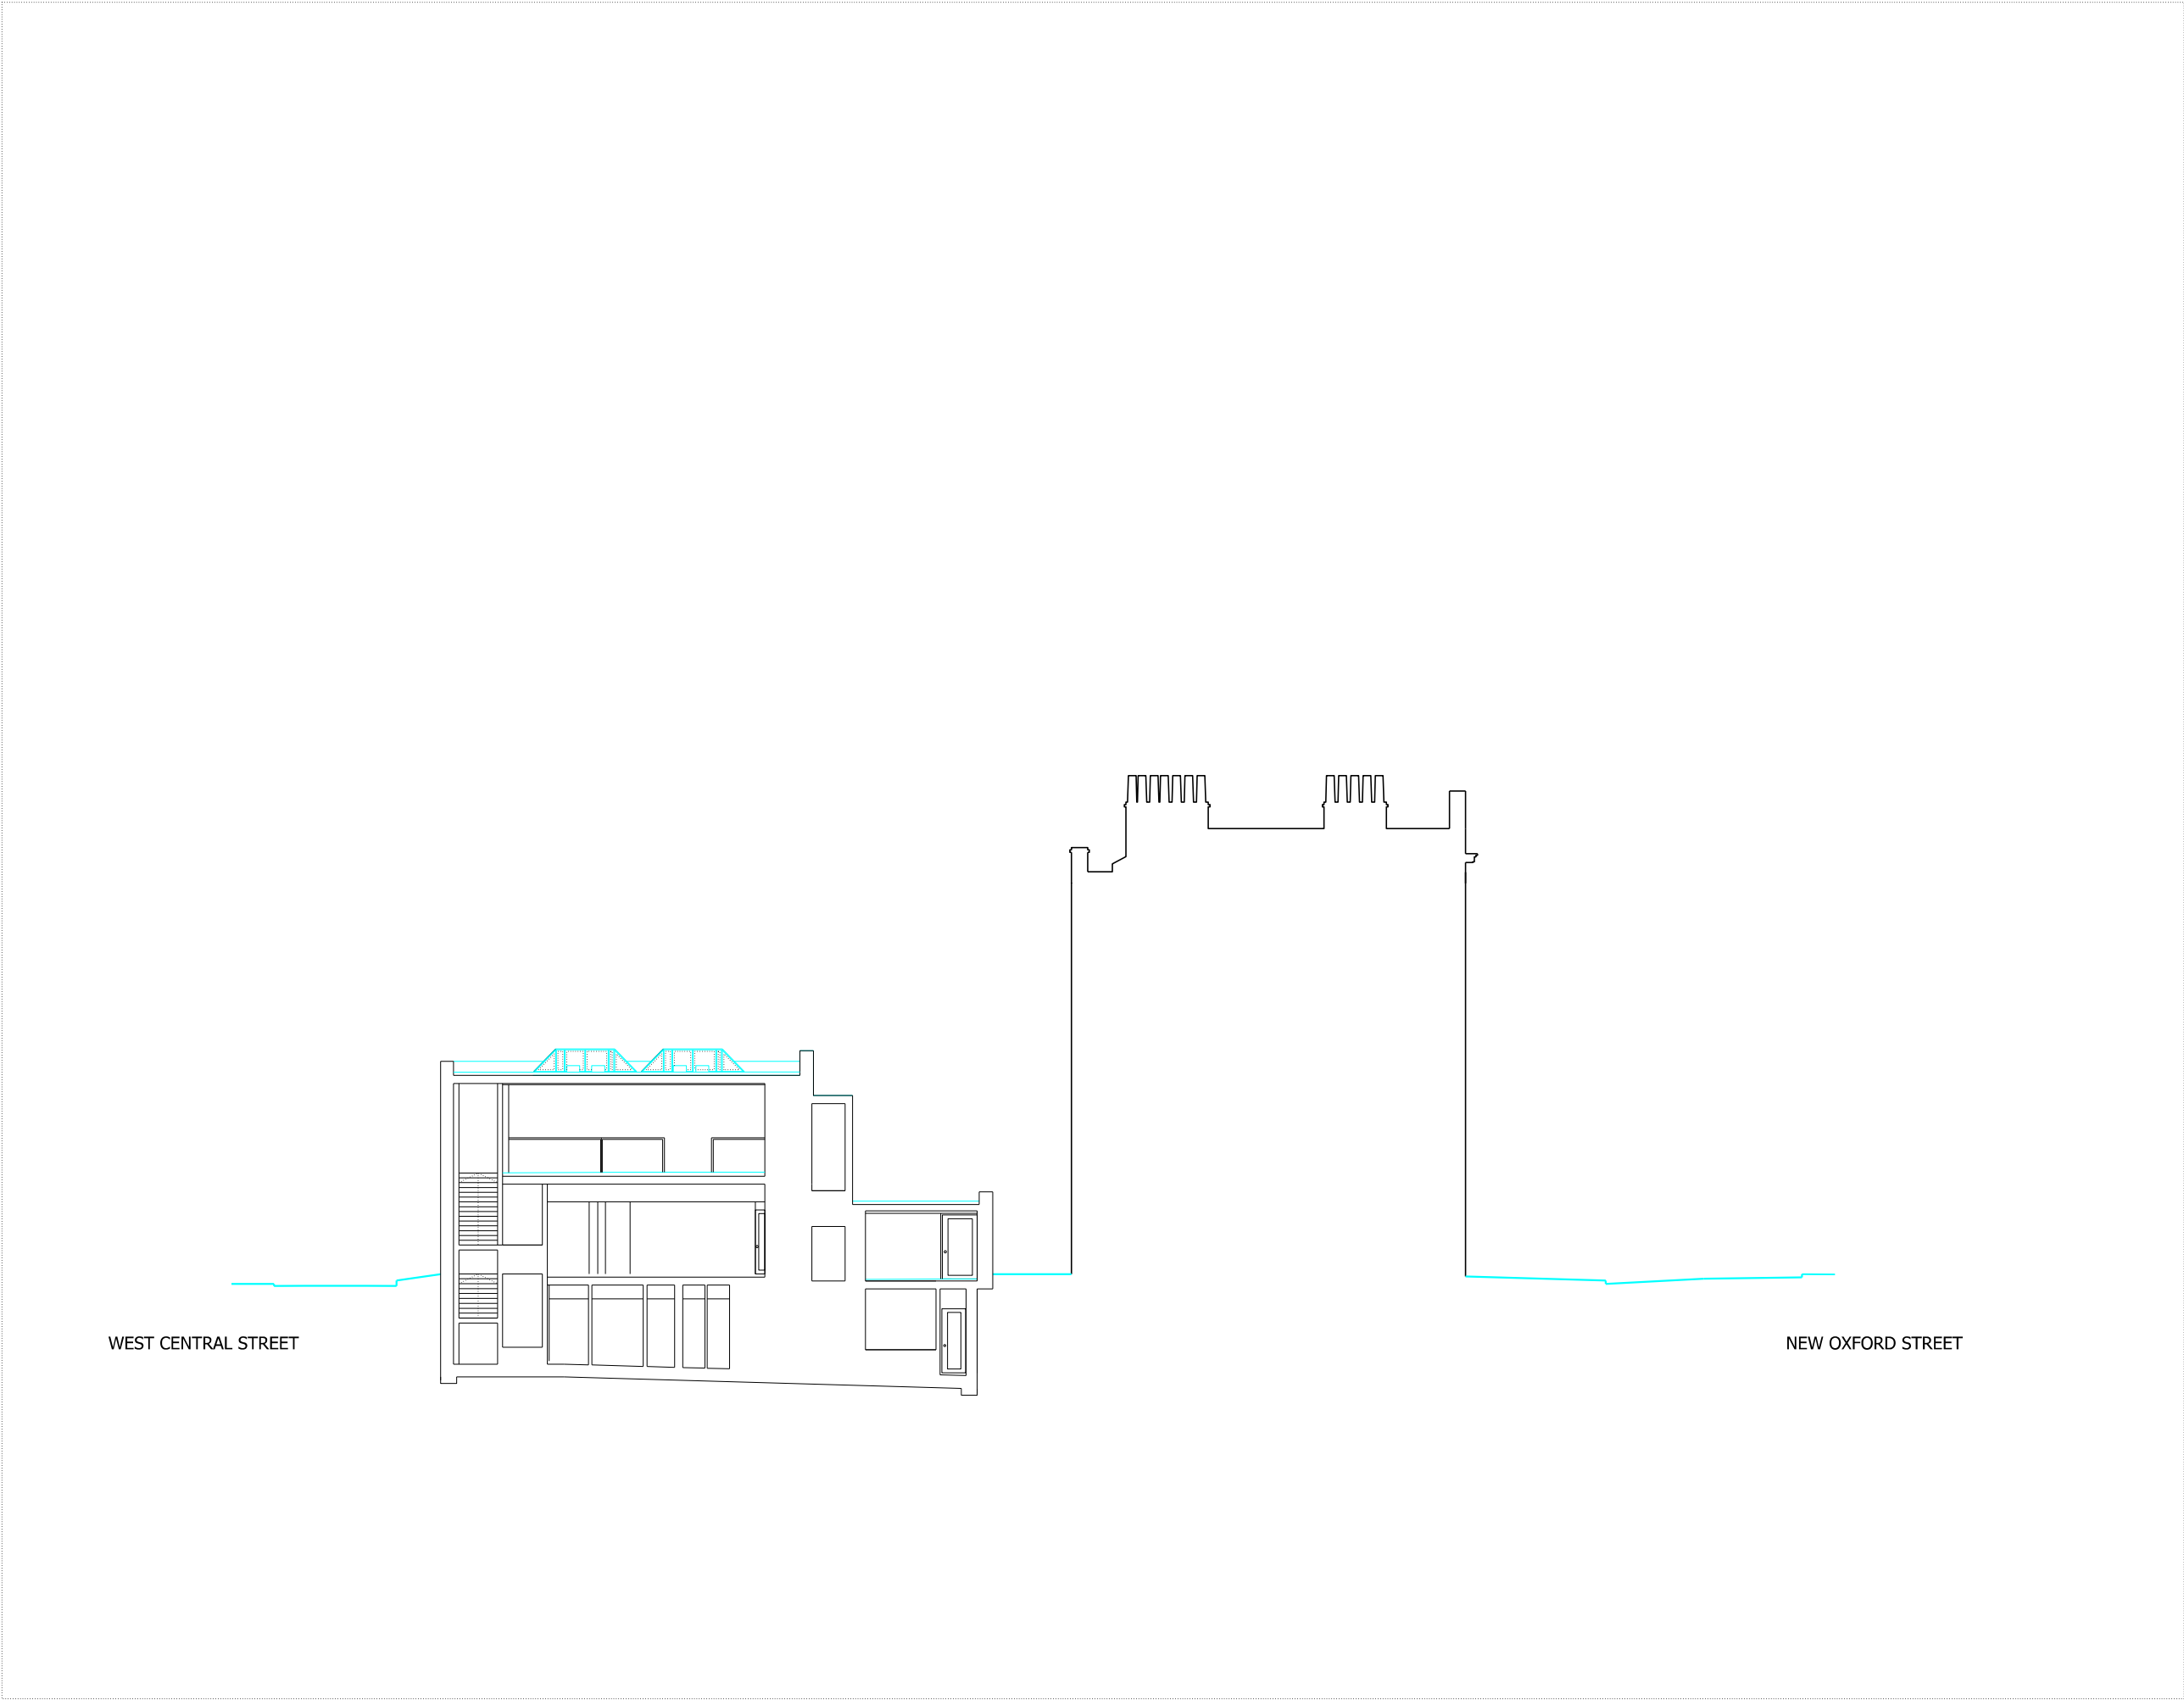

NOTES:

DO NOT SCALE FROM THIS DRAWING.
ALL DIMENSIONS TO BE CHECKED ON SITE.
ALL OMISSIONS AND DISCREPANCIES TO BE
REPORTED TO THE ARCHITECT IMMEDIATELY.

ALL RIGHTS RESERVED. THIS WORK IS COPYRIGHT
AND CANNOT BE REPRODUCED OR COPIED OR MODIFIED
IN ANY FORM OR BY ANY MEANS, GRAPHIC ELECTRONIC
OR MECHANICAL, INCLUDING PHOTOCOPYING WITHOUT
THE WRITTEN PERMISSION OF SQUIRE AND PARTNERS
ARCHITECTS.

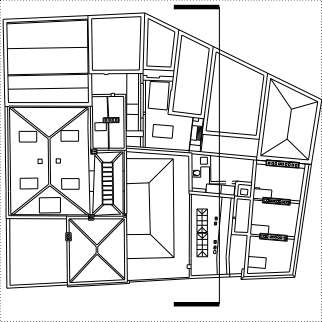

SUBMITTED FOR PLANNING	31/05/13	JD	A
Revision description	Date	Check	Rev

Squire and Partners


77 Wicklow Street London WC1X 9JY
T: 020 7278 5555 F: 020 7239 0495

info@squireandpartners.com
www.squireandpartners.com

Project
16-18 West Central Street
London
WC1A 1JJ

Drawing
Section AA
Existing Section


Drawn	Date	Scale
JGI	04/02/2013	1: 100@A1 1: 200@A3
Job number	Drawing number	Revision
12031	JA12_S_AA_001	A

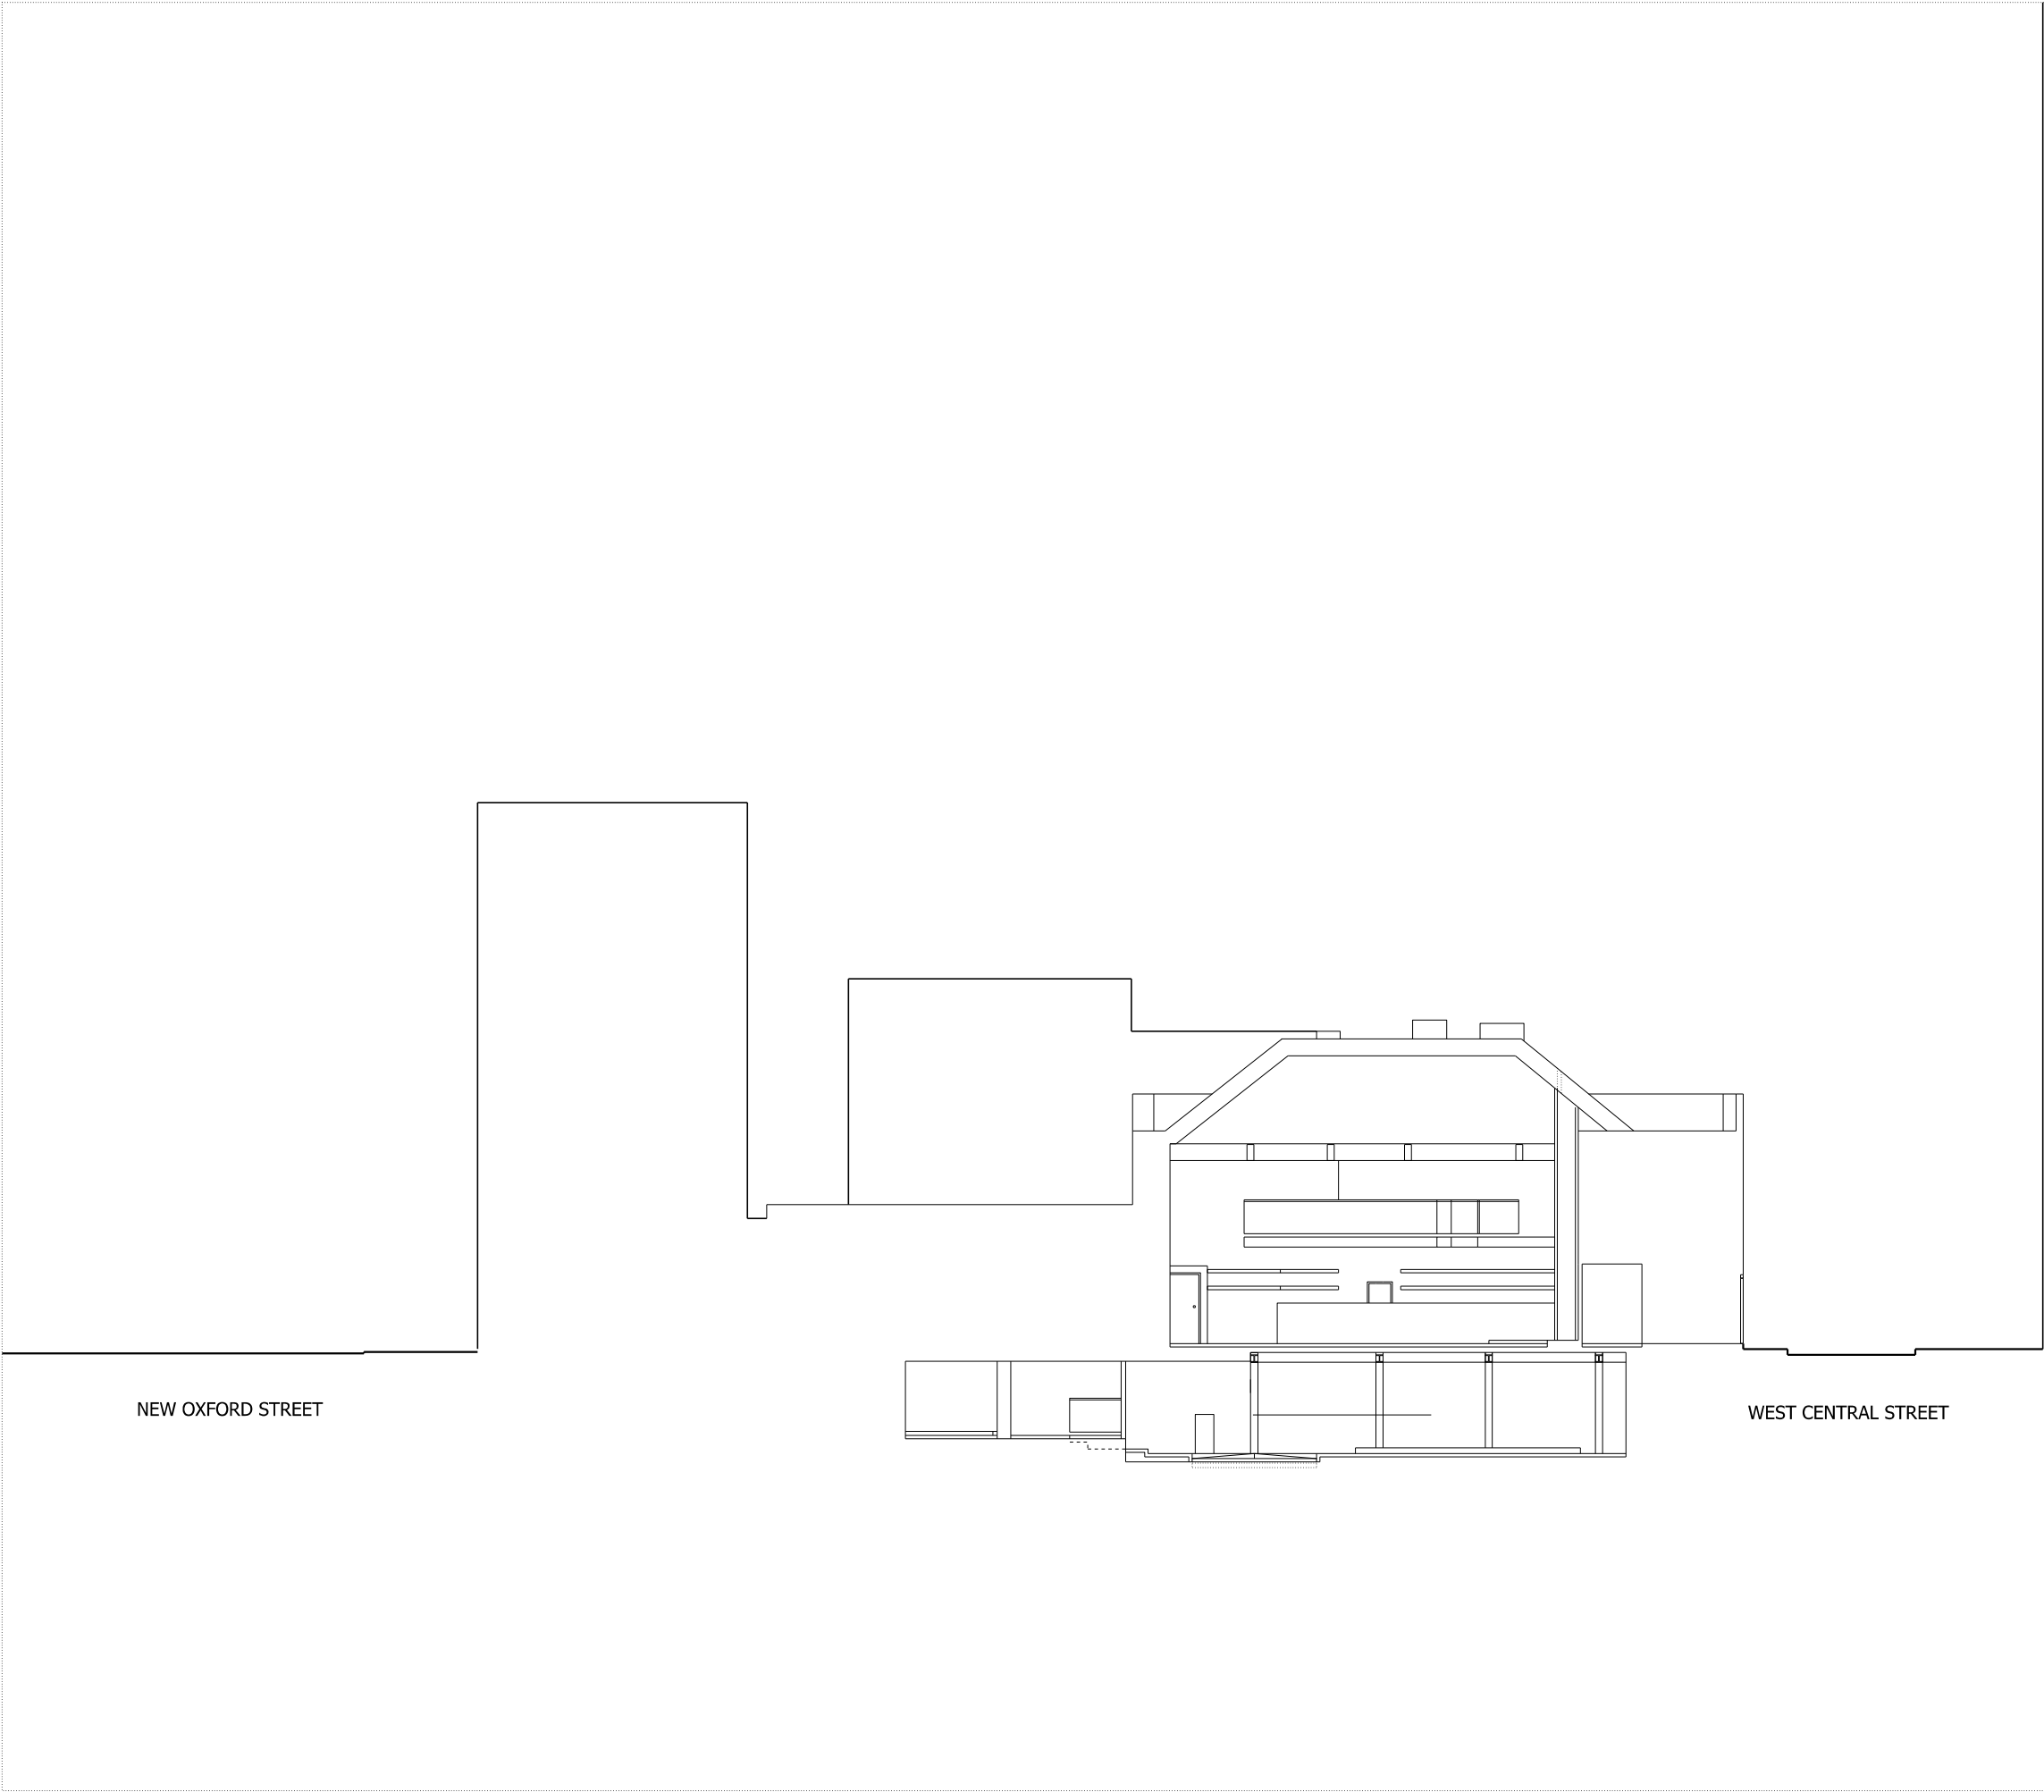

NOTES:

DO NOT SCALE FROM THIS DRAWING.
ALL DIMENSIONS TO BE CHECKED ON SITE.
ALL OMISSIONS AND DISCREPANCIES TO BE REPORTED TO THE ARCHITECT IMMEDIATELY.

ALL RIGHTS RESERVED. THIS WORK IS COPYRIGHT AND CANNOT BE REPRODUCED OR COPIED OR MODIFIED IN ANY FORM OR BY ANY MEANS, GRAPHIC ELECTRONIC OR MECHANICAL, INCLUDING PHOTOCOPYING WITHOUT THE WRITTEN PERMISSION OF SQUIRE AND PARTNERS ARCHITECTS.

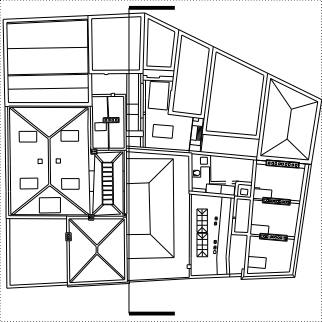

SUBMITTED FOR PLANNING	31/05/13	JD	A
Revision description	Date	Check	Rev

Squire and Partners


77 Wicklow Street London WC1X 9JY
T: 020 7278 5555 F: 020 7239 0495

info@squireandpartners.com
www.squireandpartners.com

Project
16-18 West Central Street
London
WC1A 1JJ

Drawing
Section BB
Existing Section


Drawn	Date	Scale
JGI	04/02/2013	1: 100@A1 1: 500@A3
Job number	Drawing number	Revision
12031	JA12_S_BB_001	A

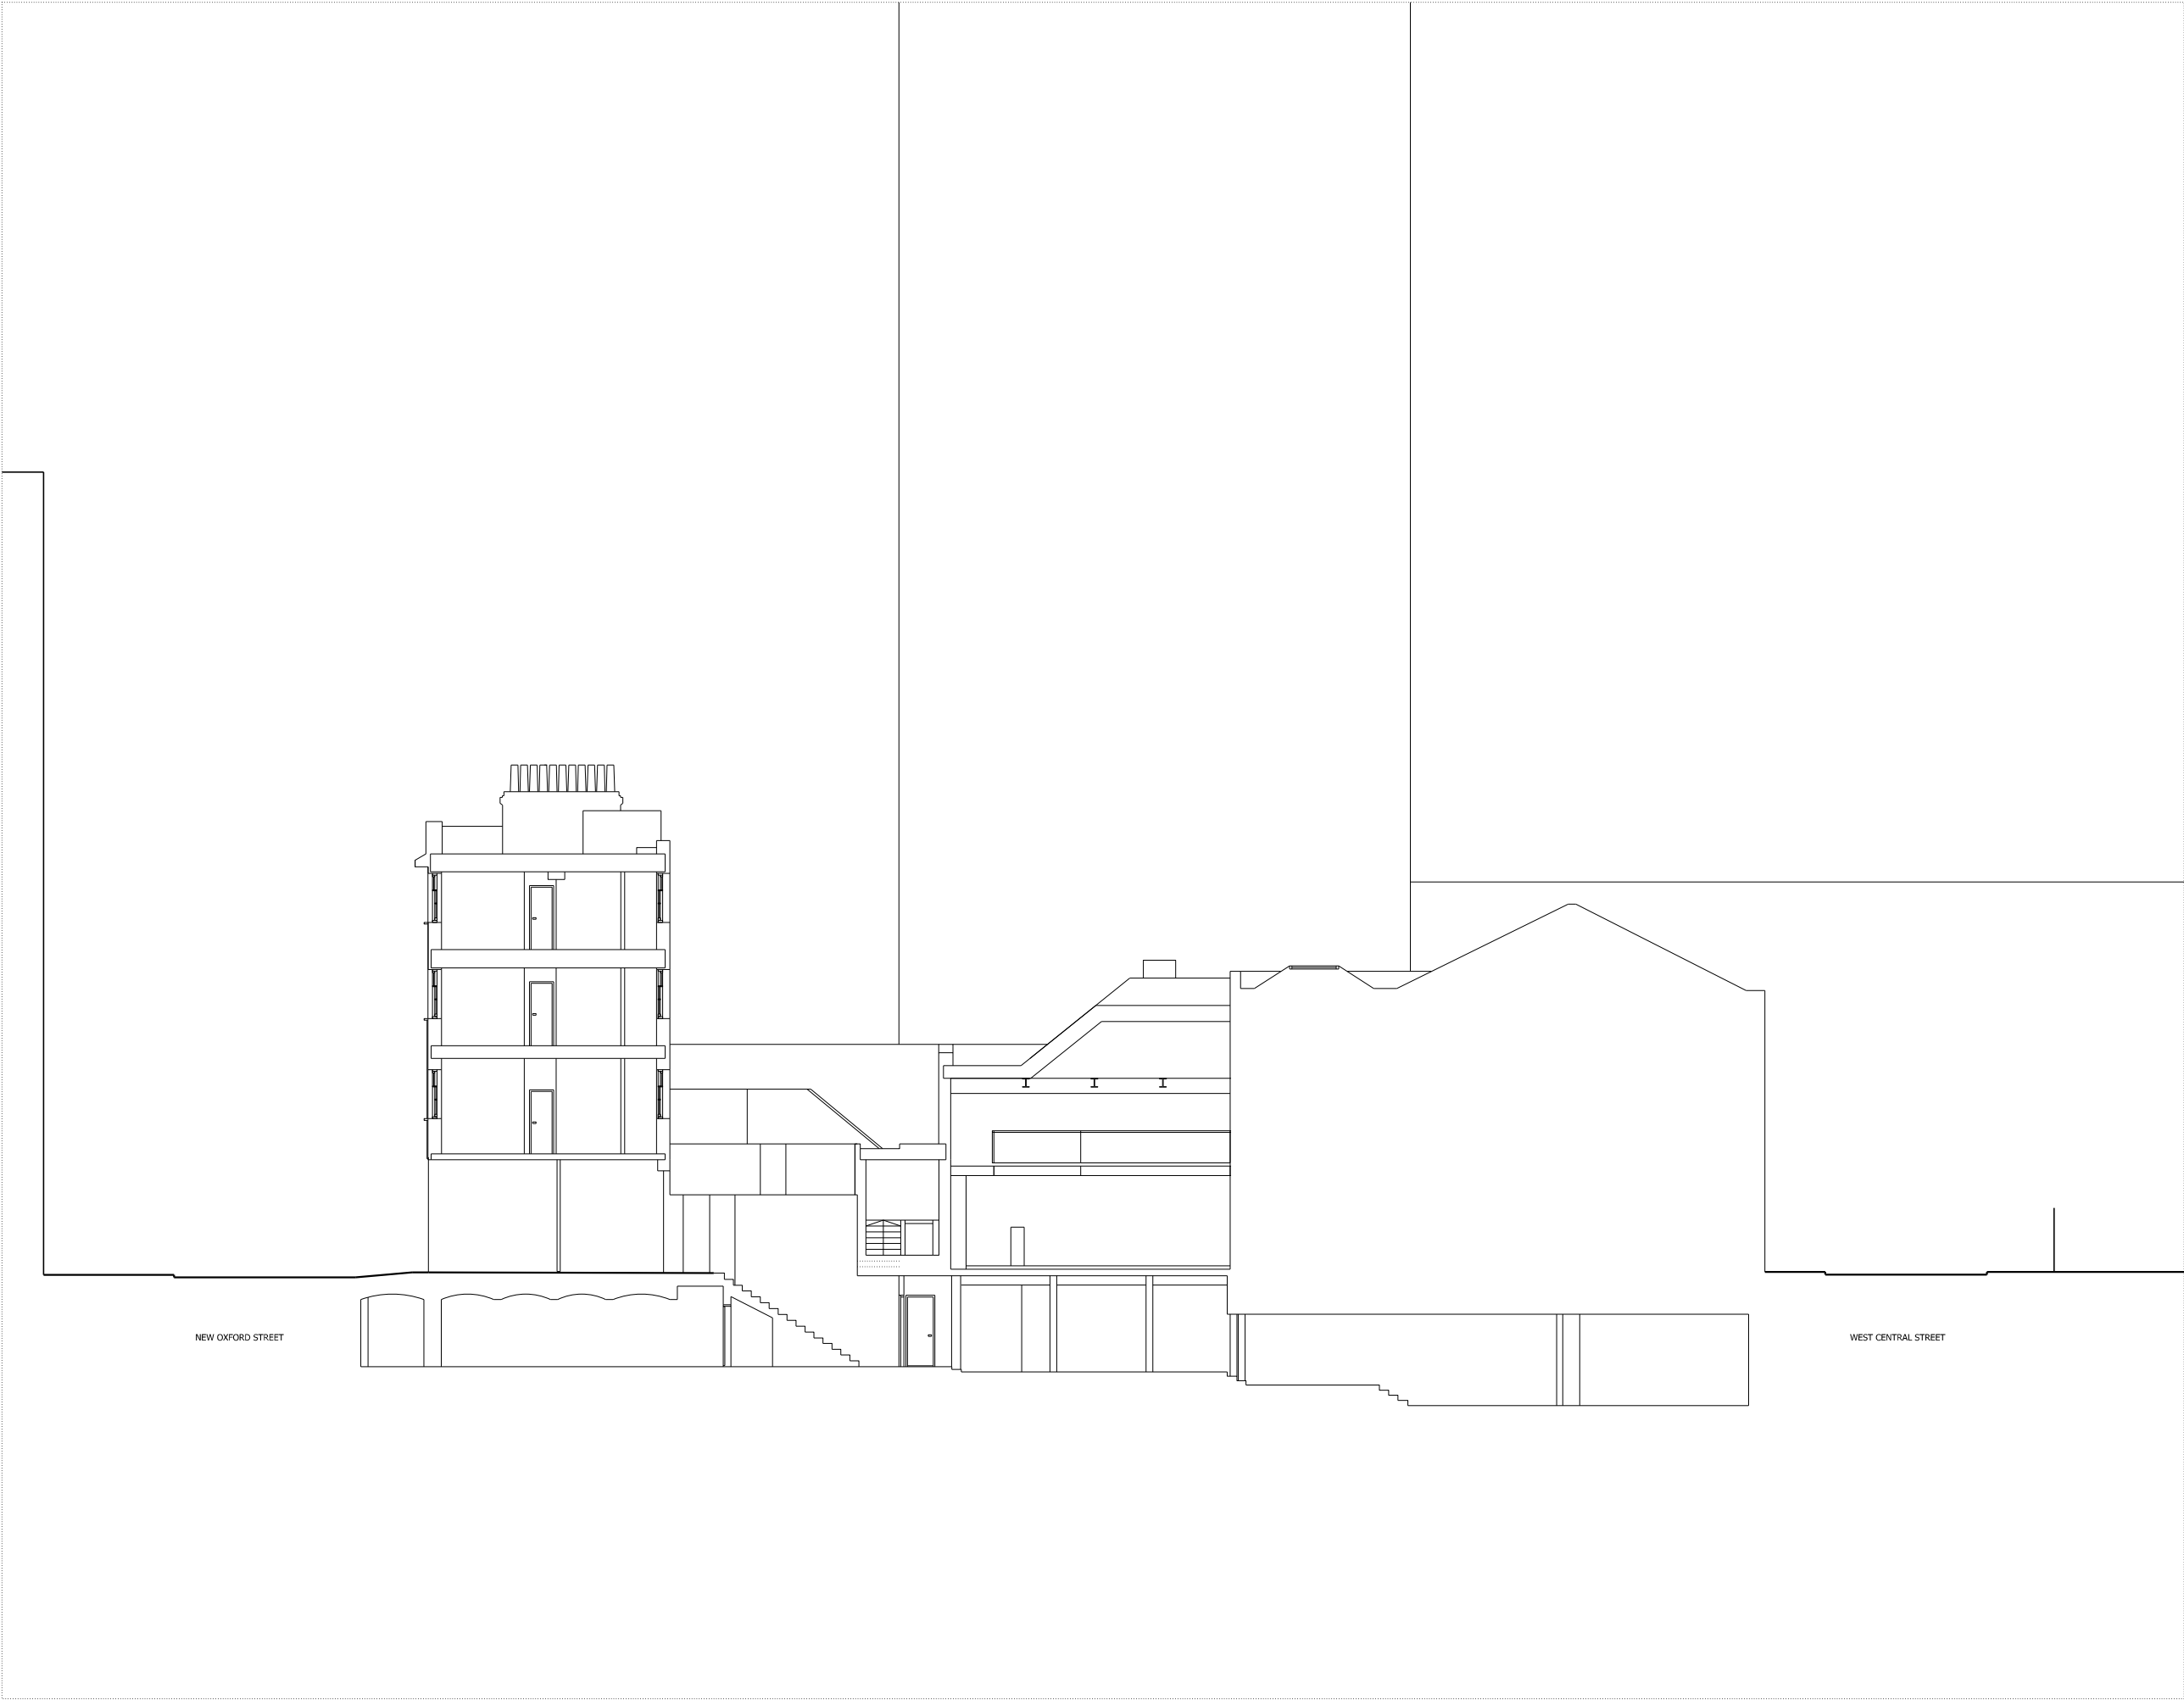

NOTES:

DO NOT SCALE FROM THIS DRAWING.
ALL DIMENSIONS TO BE CHECKED ON SITE.
ALL OMISSIONS AND DISCREPANCIES TO BE
REPORTED TO THE ARCHITECT IMMEDIATELY.

ALL RIGHTS RESERVED. THIS WORK IS COPYRIGHT
AND CANNOT BE REPRODUCED OR COPIED OR MODIFIED
IN ANY FORM OR BY ANY MEANS, GRAPHIC ELECTRONIC
OR MECHANICAL, INCLUDING PHOTOCOPYING WITHOUT
THE WRITTEN PERMISSION OF SQUIRE AND PARTNERS
ARCHITECTS.

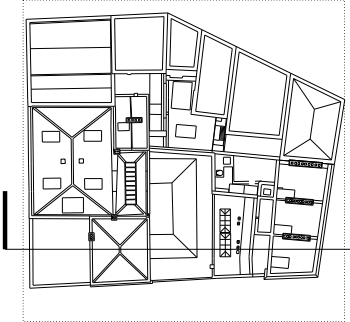

SUBMITTED FOR PLANNING	31/05/13	JD	A
Revision description	Date	Check	Rev

Squire and Partners


77 Wicklow Street London WC1X 9JY
T: 020 7278 5555 F: 020 7239 0495

info@squireandpartners.com
www.squireandpartners.com

Project
16-18 West Central Street
London
WC1A 1JJ

Drawing
Section CC
Existing Section


Drawn	Date	Scale
JGI	04/02/2013	1: 100@A1 1: 200@A3
Job number	Drawing number	Revision
12031	JA12_S_CC_001	A

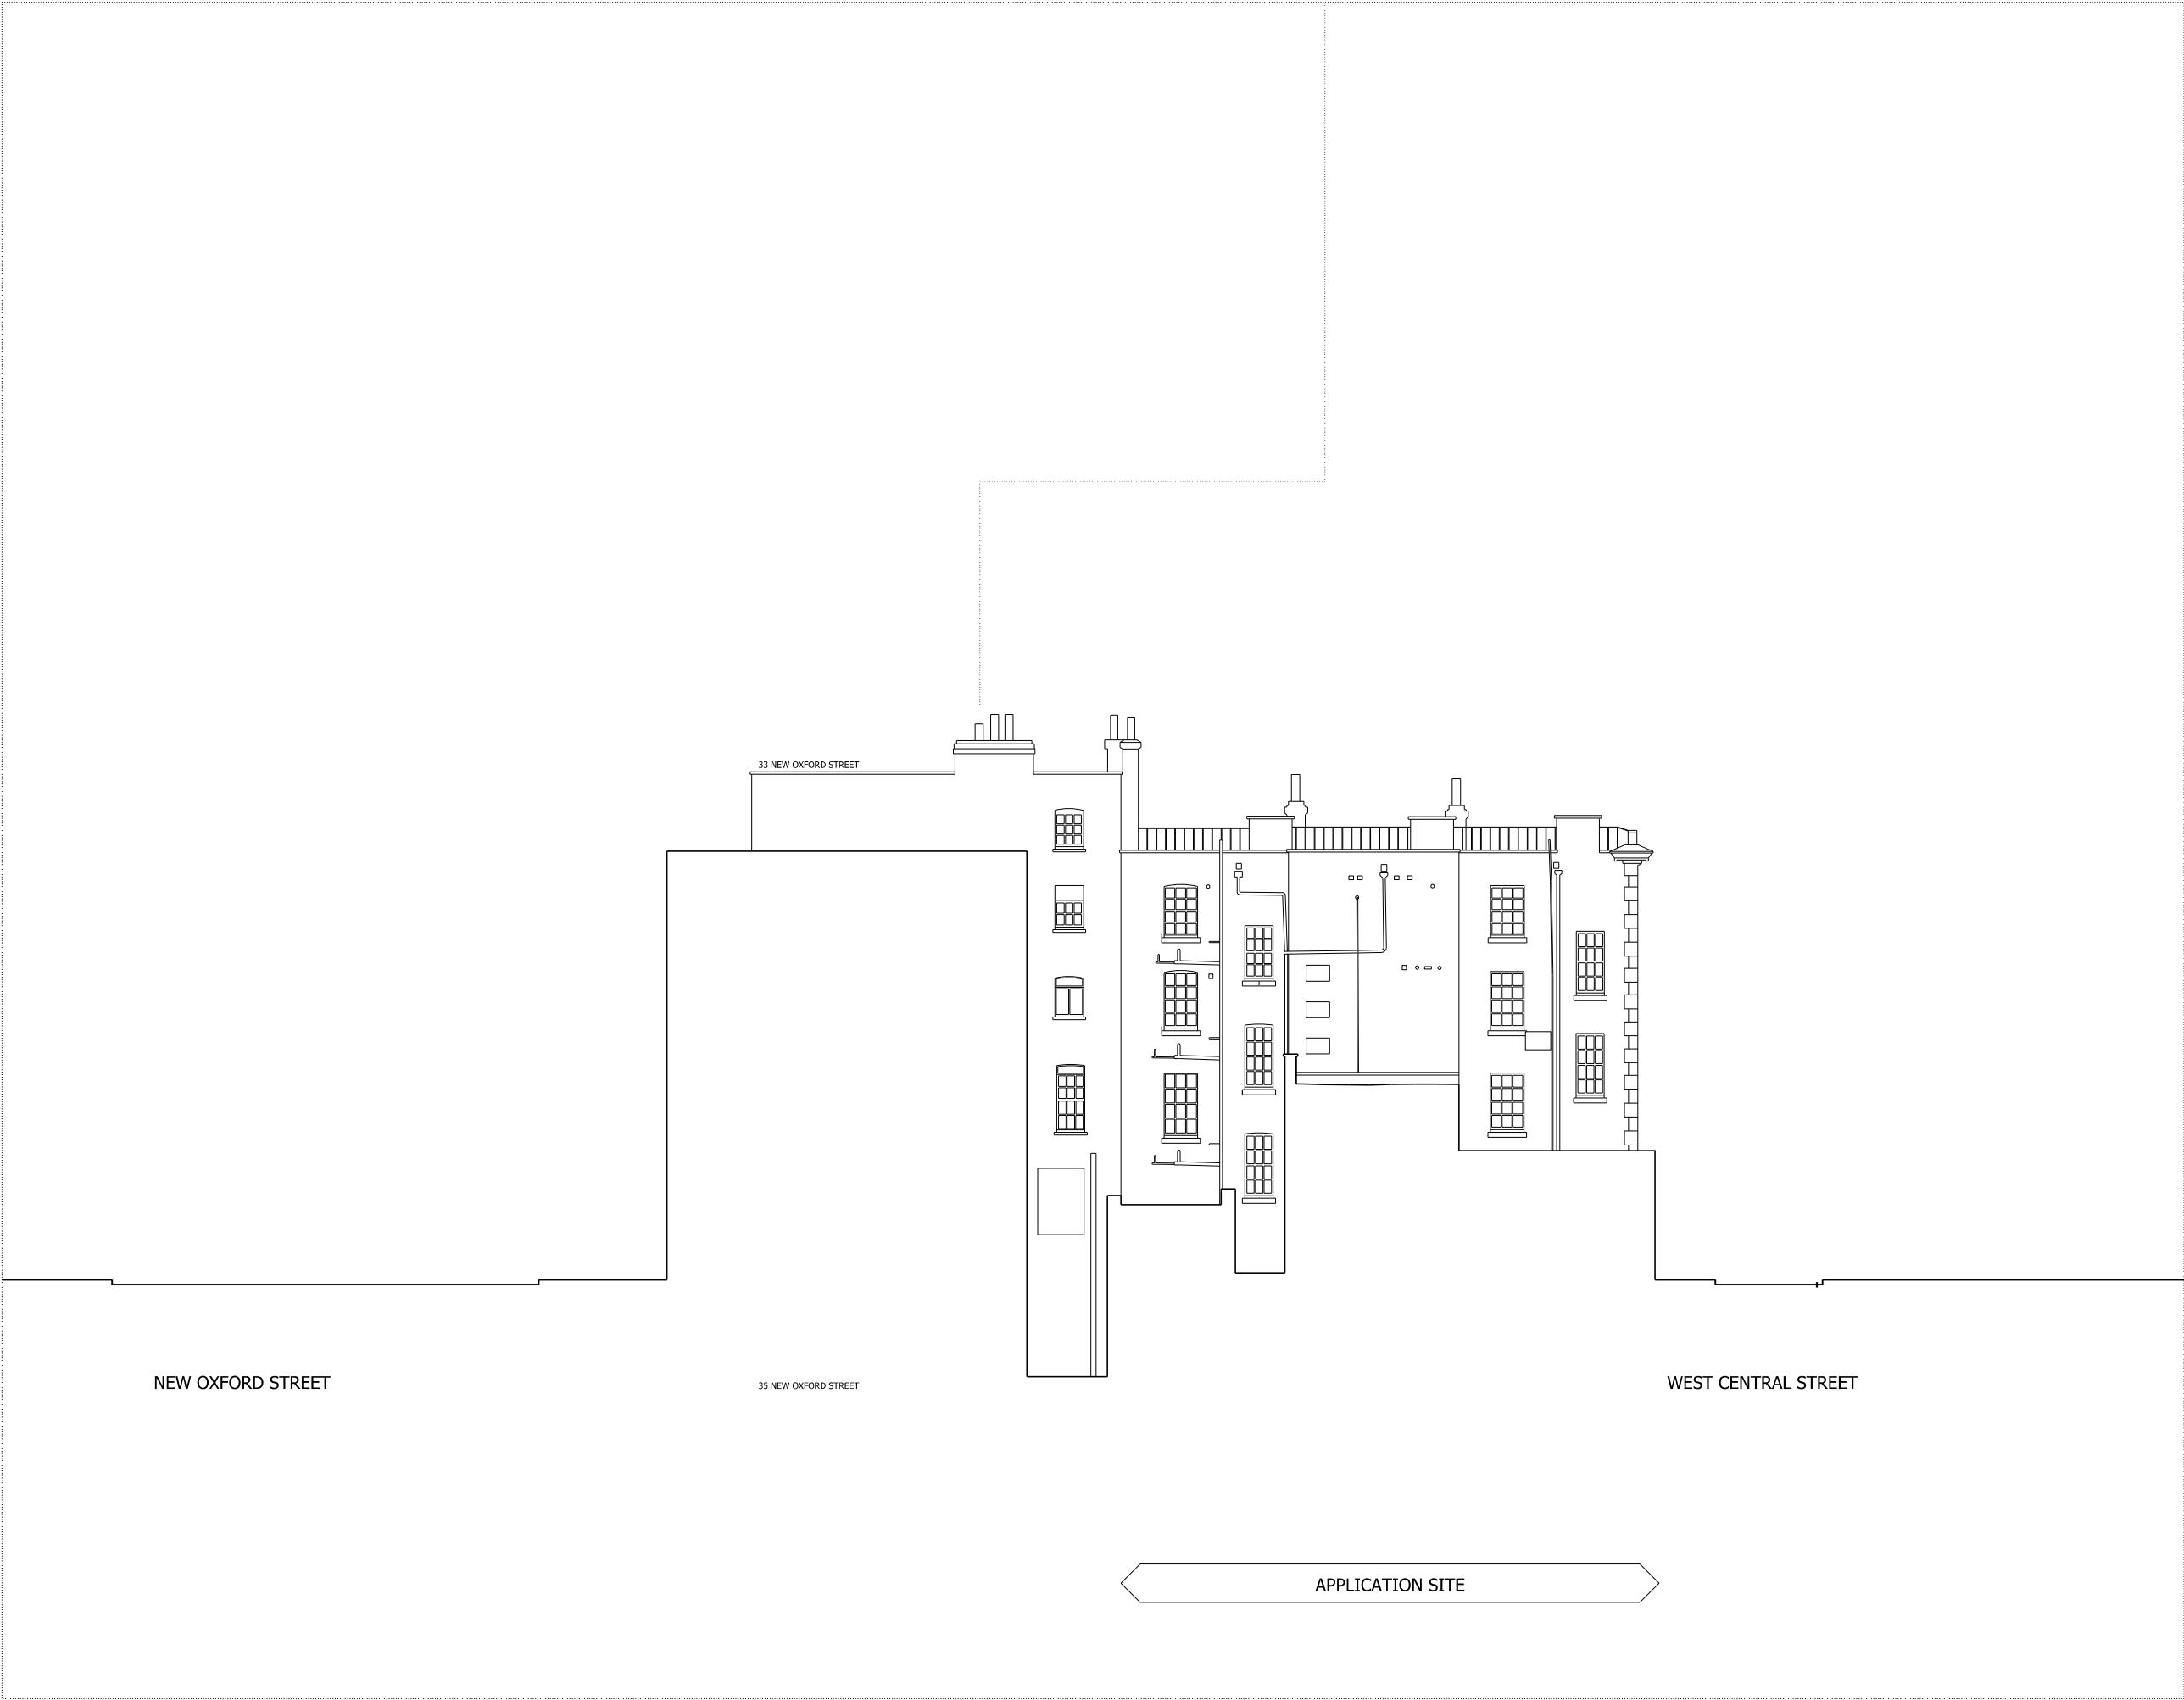

NOTES:

DO NOT SCALE FROM THIS DRAWING.
ALL DIMENSIONS TO BE CHECKED ON SITE.
ALL OMISSIONS AND DISCREPANCIES TO BE REPORTED TO THE ARCHITECT IMMEDIATELY.

ALL RIGHTS RESERVED. THIS WORK IS COPYRIGHT AND CANNOT BE REPRODUCED OR COPIED OR MODIFIED IN ANY FORM OR BY ANY MEANS, GRAPHIC ELECTRONIC OR MECHANICAL, INCLUDING PHOTOCOPYING WITHOUT THE WRITTEN PERMISSION OF SQUIRE AND PARTNERS ARCHITECTS.

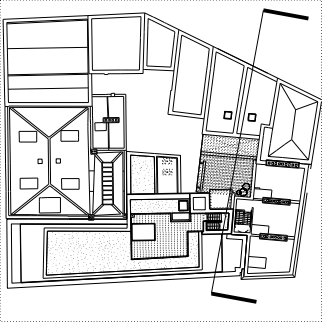

SUBMITTED FOR PLANNING	11/02/14	JD	A
Revision description	Date	Check	Rev

Squire and Partners


77 Wicklow Street London WC1X 9JY
T: 020 7278 5555 F: 020 7239 0495

info@squireandpartners.com
www.squireandpartners.com

Project
16-18 West Central Street
London
WC1A 1JJ

Drawing
Section DD

Drawn	Date	Scale
JGi	28/05/2013	1: 100@A1 1: 200@A3
Job number	Drawing number	Revision
12031	JA12_S_DD_001	A

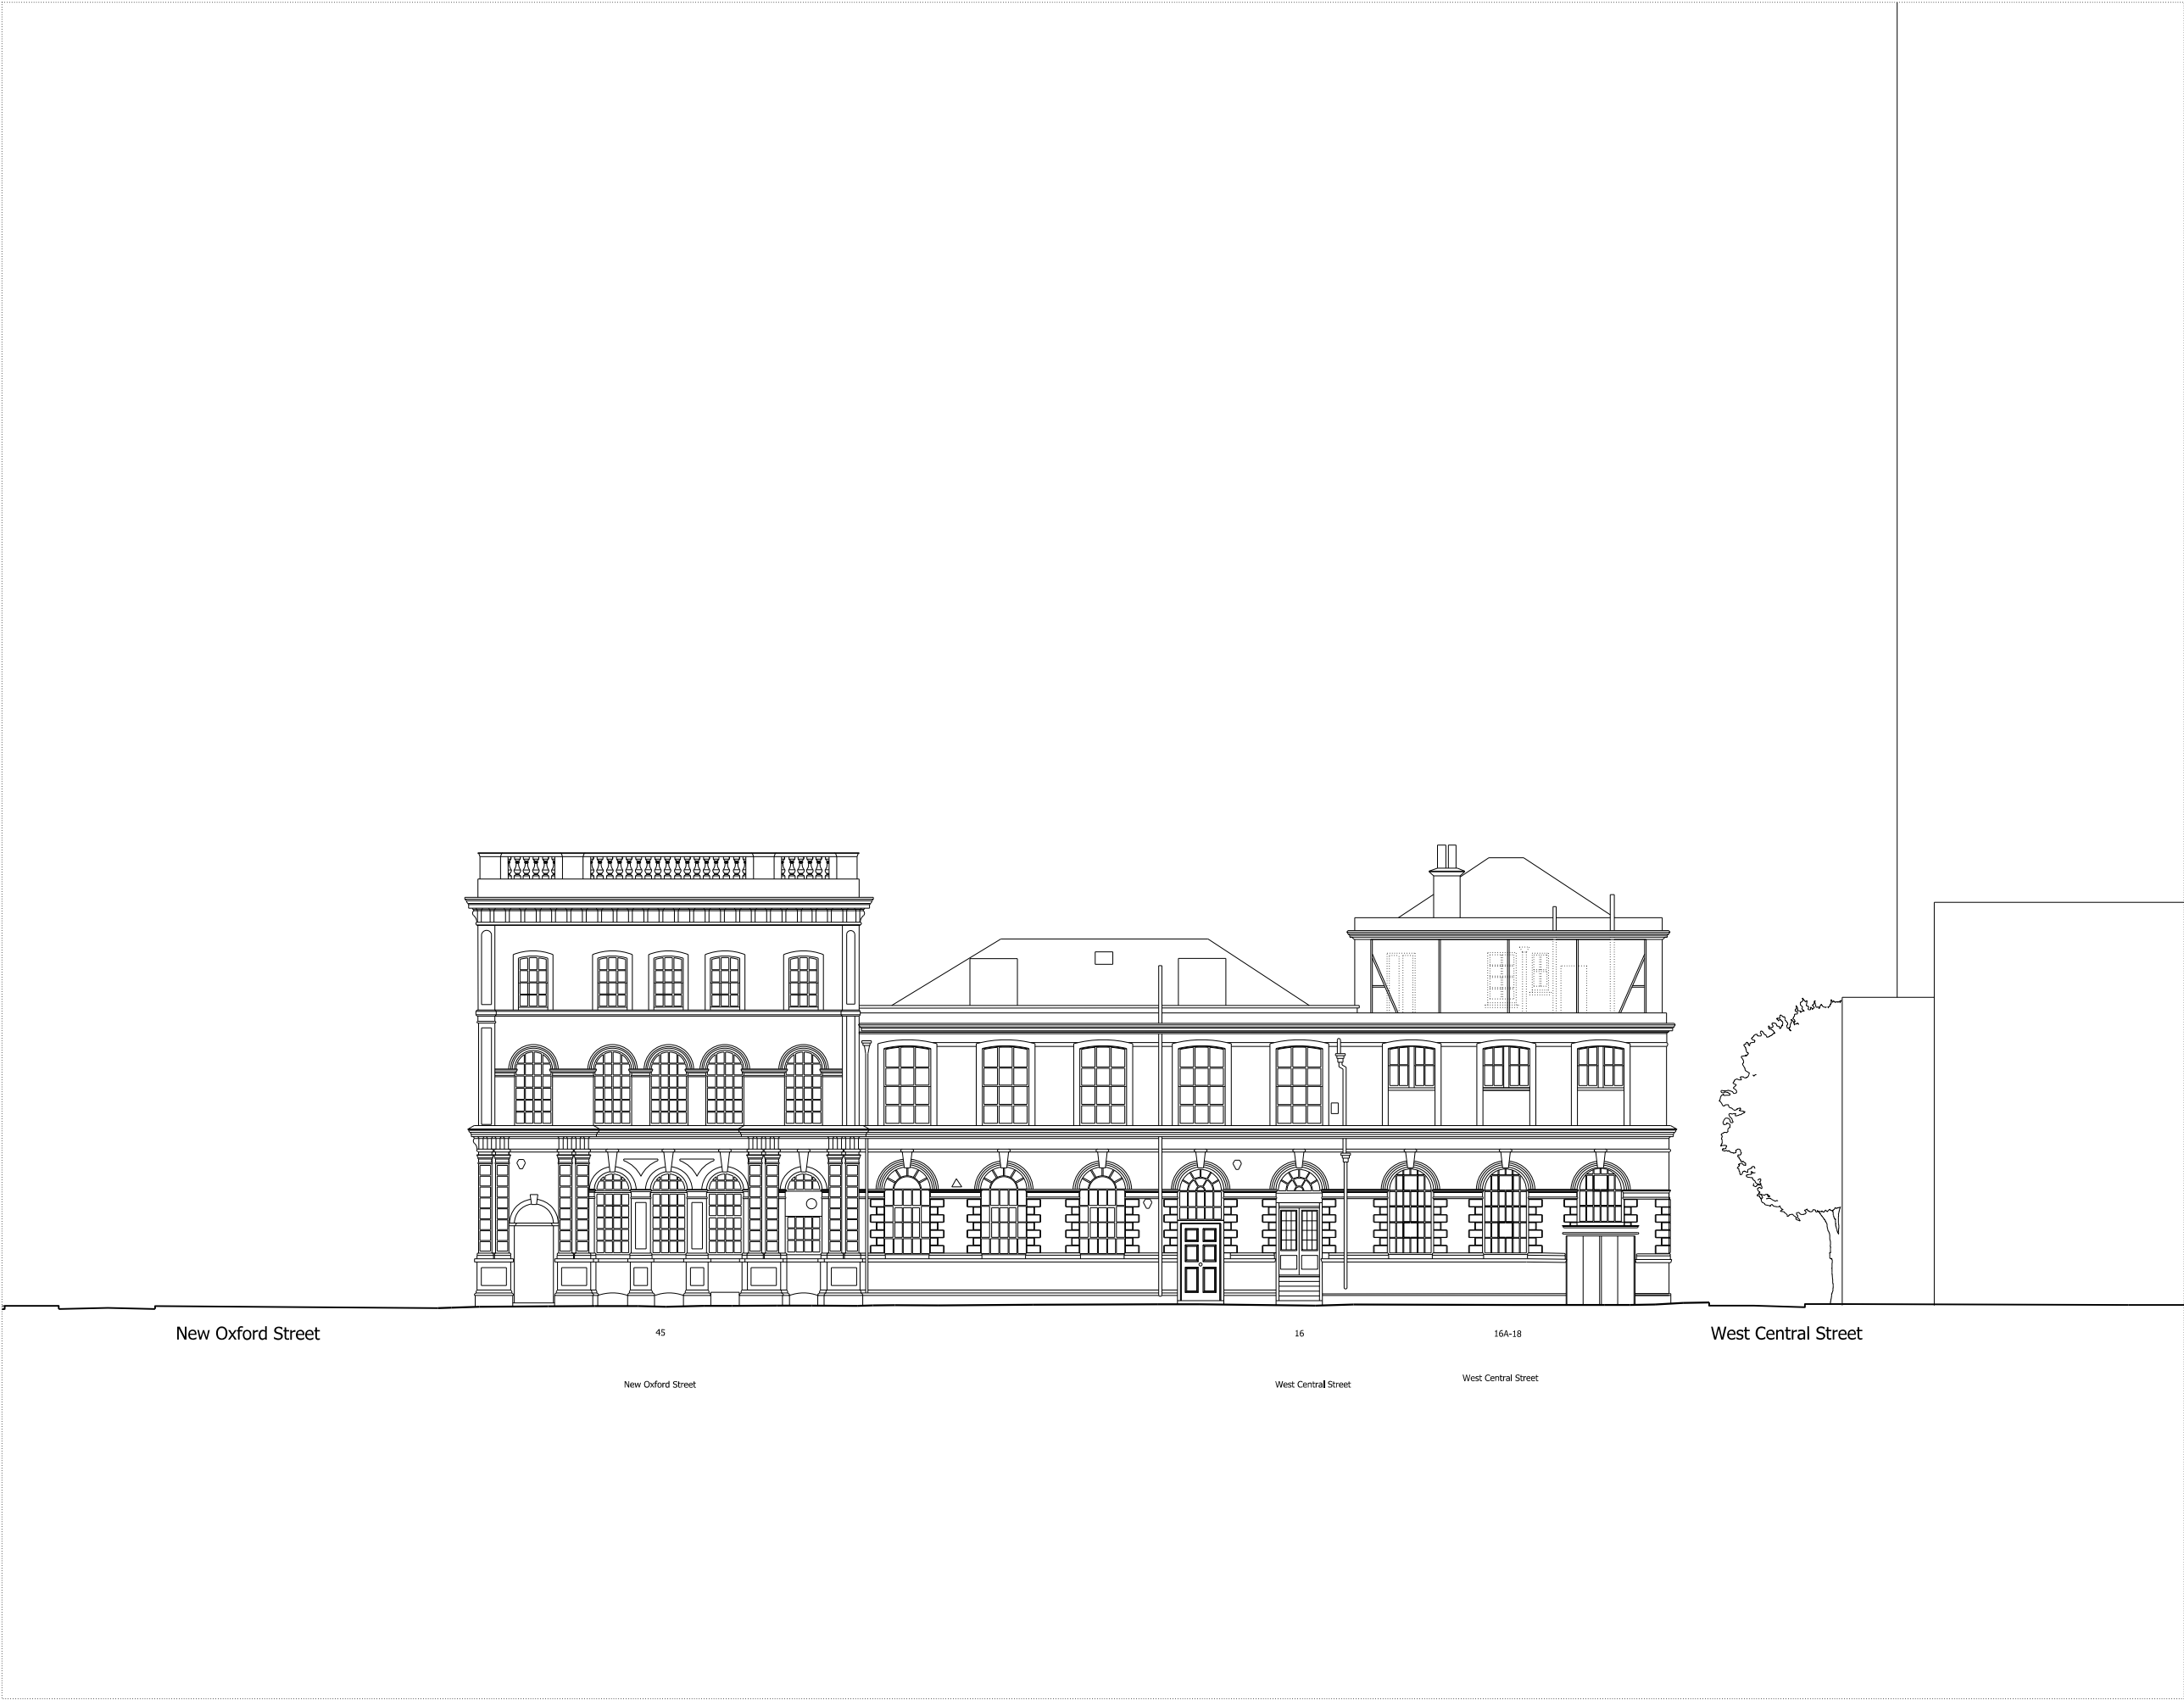

NOTES:

DO NOT SCALE FROM THIS DRAWING.
ALL DIMENSIONS TO BE CHECKED ON SITE.
ALL OMISSIONS AND DISCREPANCIES TO BE
REPORTED TO THE ARCHITECT IMMEDIATELY.

ALL RIGHTS RESERVED. THIS WORK IS COPYRIGHT
AND CANNOT BE REPRODUCED OR COPIED OR MODIFIED
IN ANY FORM OR BY ANY MEANS, GRAPHIC ELECTRONIC
OR MECHANICAL, INCLUDING PHOTOCOPYING WITHOUT
THE WRITTEN PERMISSION OF SQUIRE AND PARTNERS
ARCHITECTS.

SUBMITTED FOR PLANNING	31/05/13	JD	A
Revision description	Date	Check	Rev

Squire and Partners

77 Wicklow Street London WC1X 9JY
T: 020 7278 5555 F: 020 7239 0495

info@squireandpartners.com
www.squireandpartners.com

Project
16-18 West Central Street
London
WC1A 1JJ

Drawing
West Central Street
Existing West Elevation

Drawn	Date	Scale
JT	09/05/2012	1:100 @ A1
Job number	Drawing number	Revision
12031	JA12-E-W-001	A



West Central Street

16-18

10

Museum Street

West Central Street

Museum Street

NOTES:

DO NOT SCALE FROM THIS DRAWING.
ALL DIMENSIONS TO BE CHECKED ON SITE.
ALL OMISSIONS AND DISCREPANCIES TO BE
REPORTED TO THE ARCHITECT IMMEDIATELY.

ALL RIGHTS RESERVED. THIS WORK IS COPYRIGHT
AND CANNOT BE REPRODUCED OR COPIED OR MODIFIED
IN ANY FORM OR BY ANY MEANS, GRAPHIC ELECTRONIC
OR MECHANICAL, INCLUDING PHOTOCOPYING WITHOUT
THE WRITTEN PERMISSION OF SQUIRE AND PARTNERS
ARCHITECTS.

SUBMITTED FOR PLANNING	31/05/13	JD	A
Revision description	Date	Check	Rev

Squire and Partners

77 Wicklow Street London WC1X 9JY
T: 020 7278 5555 F: 020 7239 0495

info@squireandpartners.com
www.squireandpartners.com

Project
16-18 West Central Street
London
WC1A 1JJ
Drawing
West Central Street
Existing South Elevation

Drawn	Date	Scale
JT	09/05/2012	1: 100@A1 1: 200@A3
Job number	Drawing number	Revision
12031	JA12-E-S-001	A



Museum Street

33

35

37

39-41

43

45

West Central Street

New Oxford Street

NOTES:

DO NOT SCALE FROM THIS DRAWING.
ALL DIMENSIONS TO BE CHECKED ON SITE.
ALL OMISSIONS AND DISCREPANCIES TO BE
REPORTED TO THE ARCHITECT IMMEDIATELY.

ALL RIGHTS RESERVED. THIS WORK IS COPYRIGHT
AND CANNOT BE REPRODUCED OR COPIED OR MODIFIED
IN ANY FORM OR BY ANY MEANS, GRAPHIC ELECTRONIC
OR MECHANICAL, INCLUDING PHOTOCOPYING WITHOUT
THE WRITTEN PERMISSION OF SQUIRE AND PARTNERS
ARCHITECTS.

SUBMITTED FOR PLANNING	31/05/13	JD	A
Revision description	Date	Check	Rev

Squire and Partners

77 Wicklow Street London WC1X 9JY
T: 020 7278 5555 F: 020 7239 0495

info@squireandpartners.com
www.squireandpartners.com

Project
16-18 West Central Street
London
WC1A 1JJ

Drawing
West Central Street
Existing North Elevation

Drawn	Date	Scale
JT	09/05/2012	1:100 @ A1 1:200 @ A3
Job number	Drawing number	Revision
12031	JA12-E-N-001	A



West Central Street

10

11

12

33

New Oxford Street

Museum Street

New Oxford Street

NOTES:

DO NOT SCALE FROM THIS DRAWING.
ALL DIMENSIONS TO BE CHECKED ON SITE.
ALL OMISSIONS AND DISCREPANCIES TO BE
REPORTED TO THE ARCHITECT IMMEDIATELY.

ALL RIGHTS RESERVED. THIS WORK IS COPYRIGHT
AND CANNOT BE REPRODUCED OR COPIED OR MODIFIED
IN ANY FORM OR BY ANY MEANS, GRAPHIC ELECTRONIC
OR MECHANICAL, INCLUDING PHOTOCOPYING WITHOUT
THE WRITTEN PERMISSION OF SQUIRE AND PARTNERS
ARCHITECTS.

10-11 MUSEUM STREET SHOPFRONTS	13/02/14	JD	B
SUBMITTED FOR PLANNING	31/05/13	JD	A
Revision description	Date	Check	Rev

Squire and Partners

77 Wicklow Street London WC1X 9JY
T: 020 7278 5555 F: 020 7239 0495

info@squireandpartners.com
www.squireandpartners.com

Project
16-18 West Central Street
London
WC1A 1JJ

Drawing
West Central Street
Existing East Elevation

Drawn	Date	Scale
JT	09/05/2012	1: 100@A1 1: 500@A3
Job number	Drawing number	Revision
12031	JA12-E-E-001	B