

NOTES:
 DO NOT SCALE FROM THIS DRAWING.
 ALL DIMENSIONS TO BE CHECKED ON SITE.
 ALL OMISSIONS AND DISCREPANCIES TO BE REPORTED TO THE ARCHITECT IMMEDIATELY.

ALL RIGHTS RESERVED. THIS WORK IS COPYRIGHT AND CANNOT BE REPRODUCED OR COPIED OR MODIFIED IN ANY FORM OR BY ANY MEANS, GRAPHIC ELECTRONIC OR MECHANICAL, INCLUDING PHOTOCOPYING WITHOUT THE WRITTEN PERMISSION OF SQUIRE AND PARTNERS ARCHITECTS.



10-11 MUSEUM ST RETAIL RETAINED	11/02/14	JD	B
SUBMITTED FOR PLANNING	31/05/13	JD	A
Revision description	Date	Check	Rev

Squire and Partners

77 Wicklow Street London WC1X 9JY
 T: 020 7278 5555 F: 020 7239 0495

info@squireandpartners.com
 www.squireandpartners.com

Project
 16-18 West Central Street
 London
 WC1A 1JJ

Drawing
 West Central Street
 Ground Floor
 Demolition Plan

Drawn	Date	Scale
JGj	28/05/2013	1:100@A1 1:200@A3
Job number	Drawing number	Revision
12031	JC20_P_00_001	B

NOTES:
 DO NOT SCALE FROM THIS DRAWING.
 ALL DIMENSIONS TO BE CHECKED ON SITE.
 ALL OMISSIONS AND DISCREPANCIES TO BE REPORTED TO THE ARCHITECT IMMEDIATELY.

ALL RIGHTS RESERVED. THIS WORK IS COPYRIGHT AND CANNOT BE REPRODUCED OR COPIED OR MODIFIED IN ANY FORM OR BY ANY MEANS, GRAPHIC ELECTRONIC OR MECHANICAL, INCLUDING PHOTOCOPYING WITHOUT THE WRITTEN PERMISSION OF SQUIRE AND PARTNERS ARCHITECTS.



UPDATED DRAWING	11/02/14	JD	B
SUBMITTED FOR PLANNING	31/05/13	JD	A
Revision description	Date	Check	Rev

Squire and Partners

77 Wicklow Street London WC1X 9JY
 T: 020 7278 5555 F: 020 7239 0495

info@squireandpartners.com
 www.squireandpartners.com


Project
 16-18 West Central Street
 London
 WC1A 1JJ

Drawing
 West Central Street
 First Floor
 Demolition Plan

Drawn	Date	Scale
JGj	28/05/2013	1:100@A1 1:200@A3
Job number	Drawing number	Revision
12031	JC20_P_01_001	B

NOTES:
 DO NOT SCALE FROM THIS DRAWING.
 ALL DIMENSIONS TO BE CHECKED ON SITE.
 ALL OMISSIONS AND DISCREPANCIES TO BE REPORTED TO THE ARCHITECT IMMEDIATELY.

ALL RIGHTS RESERVED. THIS WORK IS COPYRIGHT AND CANNOT BE REPRODUCED OR COPIED OR MODIFIED IN ANY FORM OR BY ANY MEANS, GRAPHIC ELECTRONIC OR MECHANICAL, INCLUDING PHOTOCOPYING WITHOUT THE WRITTEN PERMISSION OF SQUIRE AND PARTNERS ARCHITECTS.

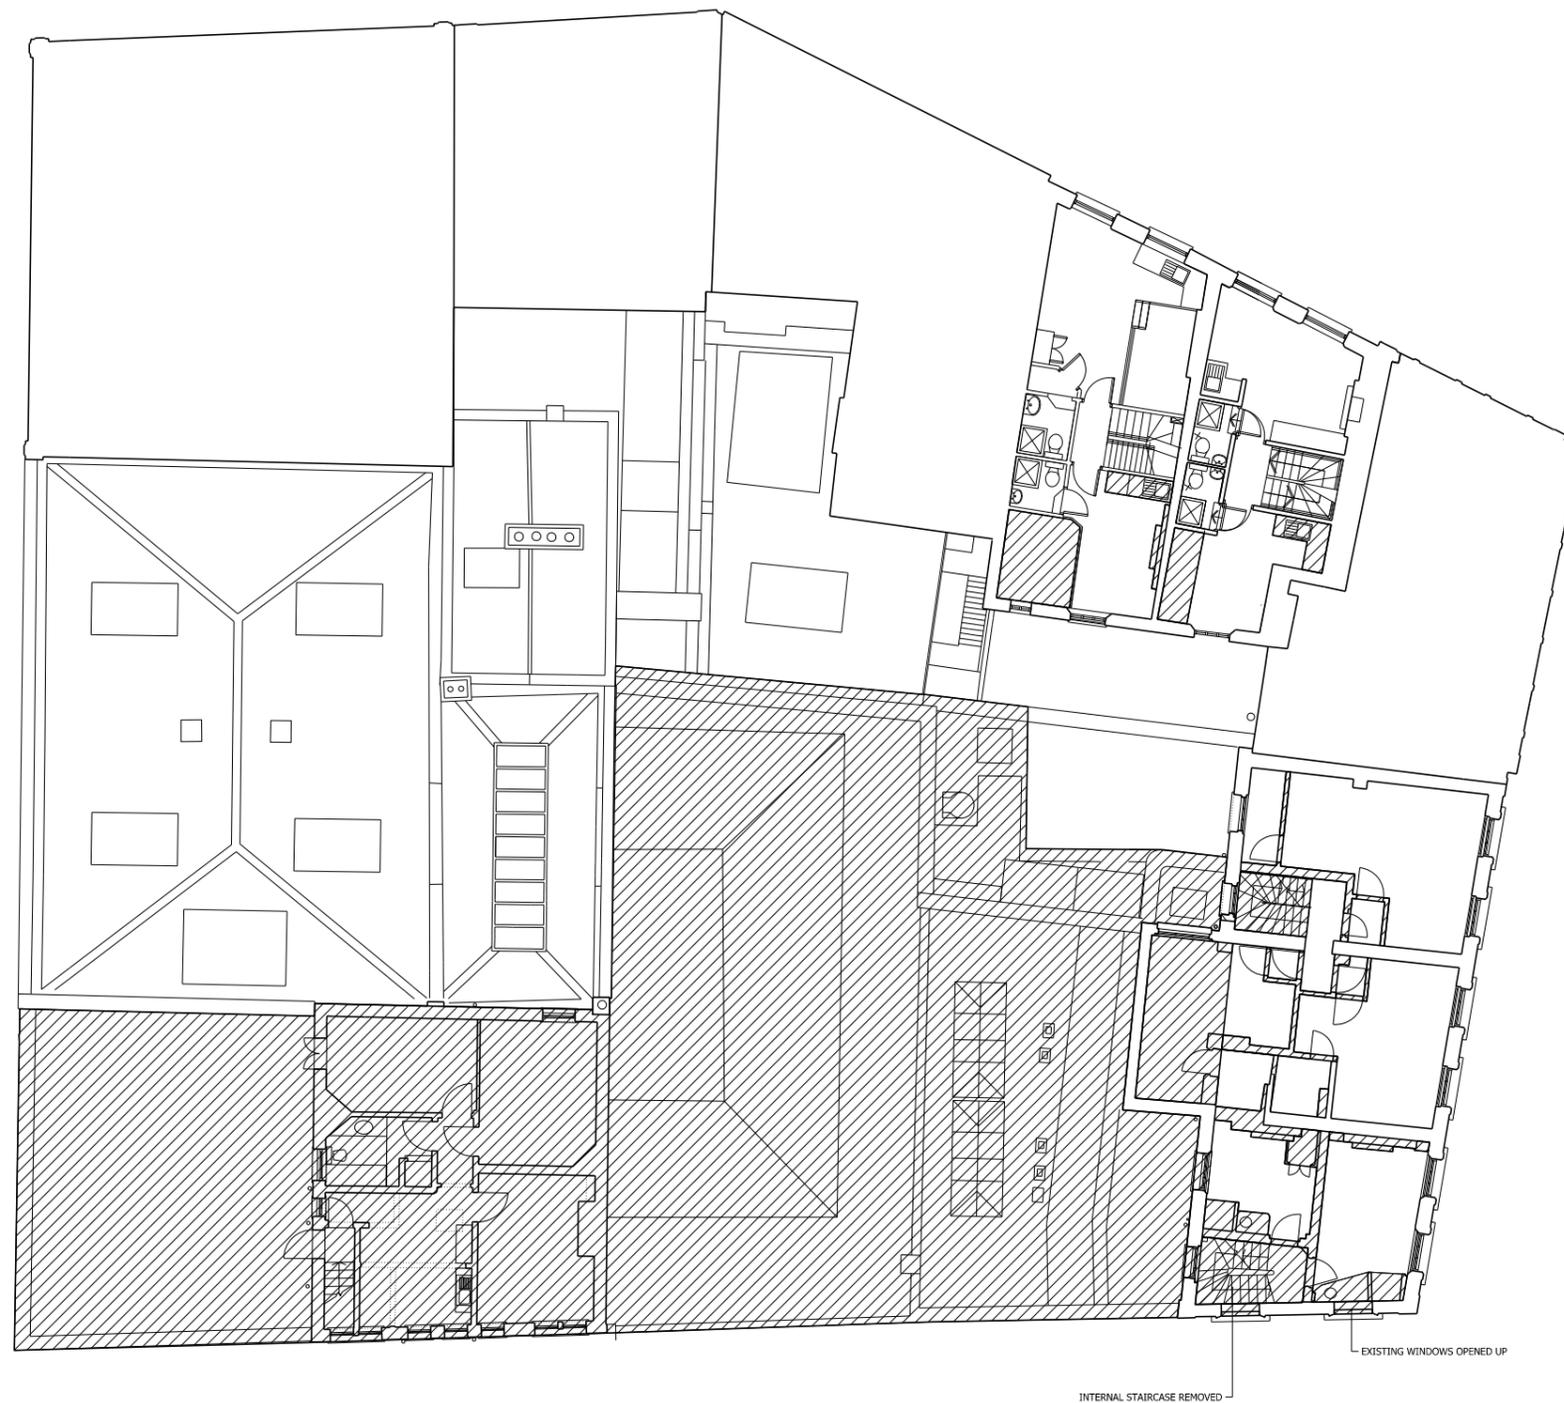

UPDATED DRAWING	11/02/14	JD	B
SUBMITTED FOR PLANNING	31/05/13	JD	A
Revision description	Date	Check	Rev

Squire and Partners

77 Wicklow Street London WC1X 9JY
 T: 020 7278 5555 F: 020 7239 0495

info@squireandpartners.com
 www.squireandpartners.com

Project
 16-18 West Central Street
 London
 WC1A 1JJ

Drawing
 West Central Street
 Second Floor
 Demolition Plan



Drawn	Date	Scale
JGi	28/05/2013	1:100@A1 1:200@A3
Job number	Drawing number	Revision
12031	JC20_P_02_001	B

NOTES:
 DO NOT SCALE FROM THIS DRAWING.
 ALL DIMENSIONS TO BE CHECKED ON SITE.
 ALL OMISSIONS AND DISCREPANCIES TO BE REPORTED TO THE ARCHITECT IMMEDIATELY.

ALL RIGHTS RESERVED. THIS WORK IS COPYRIGHT AND CANNOT BE REPRODUCED OR COPIED OR MODIFIED IN ANY FORM OR BY ANY MEANS, GRAPHIC ELECTRONIC OR MECHANICAL, INCLUDING PHOTOCOPYING WITHOUT THE WRITTEN PERMISSION OF SQUIRE AND PARTNERS ARCHITECTS.



Demolish

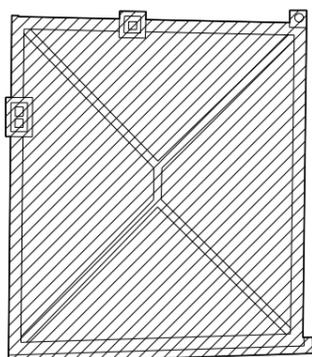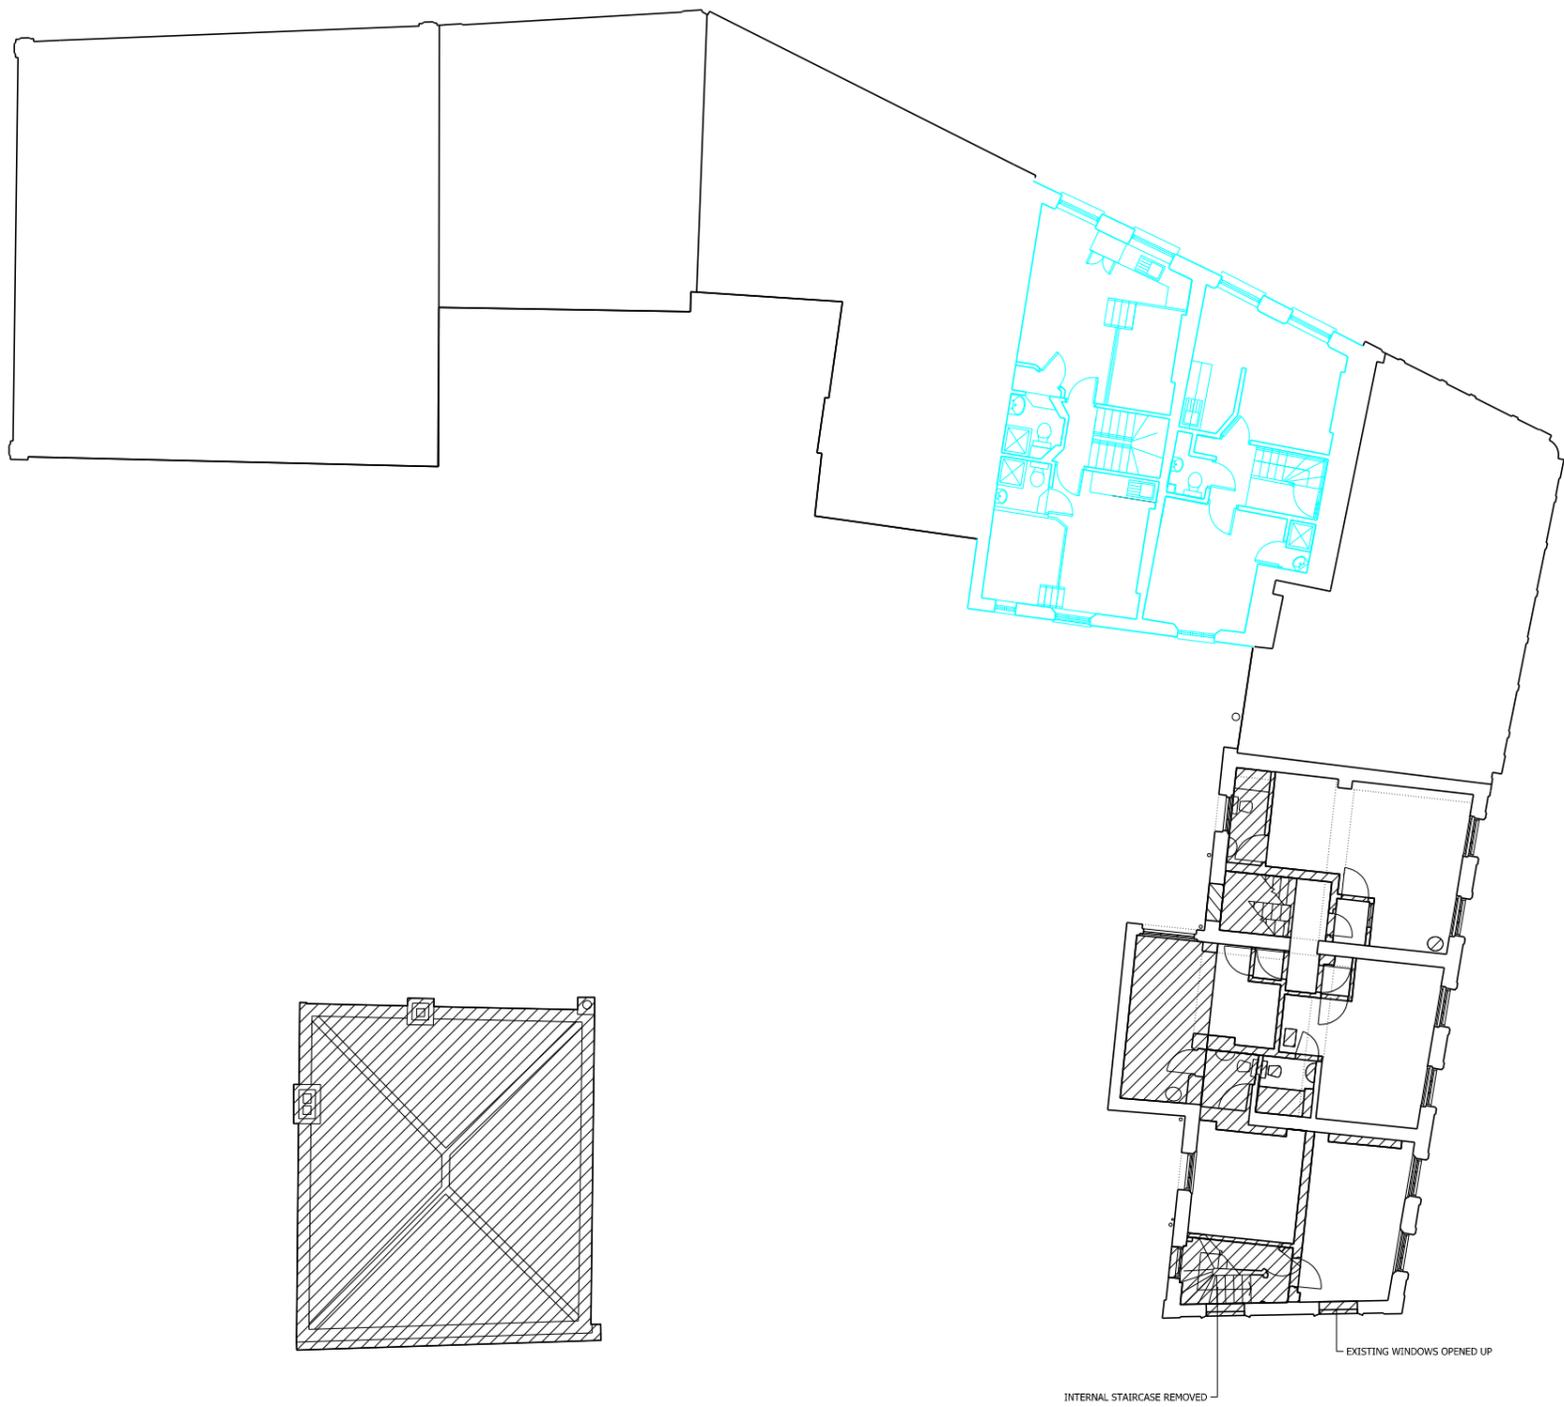

UPDATED DRAWINGS	11/02/14	JD	B
SUBMITTED FOR PLANNING	31/05/13	JD	A
Revision description	Date	Check	Rev

Squire and Partners

77 Wicklow Street London WC1X 9JY
 T: 020 7278 5555 F: 020 7239 0495

info@squireandpartners.com
 www.squireandpartners.com


Project
 16-18 West Central Street
 London
 WC1A 1JJ

Drawing
 West Central Street
 Third Floor
 Demolition Drawing

Drawn	Date	Scale
JGi	28/05/2013	1:100@A1 1:200@A3
Job number	Drawing number	Revision
12031	JC20_P_03_001	B

NOTES:
 DO NOT SCALE FROM THIS DRAWING.
 ALL DIMENSIONS TO BE CHECKED ON SITE.
 ALL OMISSIONS AND DISCREPANCIES TO BE REPORTED TO THE ARCHITECT IMMEDIATELY.

ALL RIGHTS RESERVED. THIS WORK IS COPYRIGHT AND CANNOT BE REPRODUCED OR COPIED OR MODIFIED IN ANY FORM OR BY ANY MEANS, GRAPHIC ELECTRONIC OR MECHANICAL, INCLUDING PHOTOCOPYING WITHOUT THE WRITTEN PERMISSION OF SQUIRE AND PARTNERS ARCHITECTS.

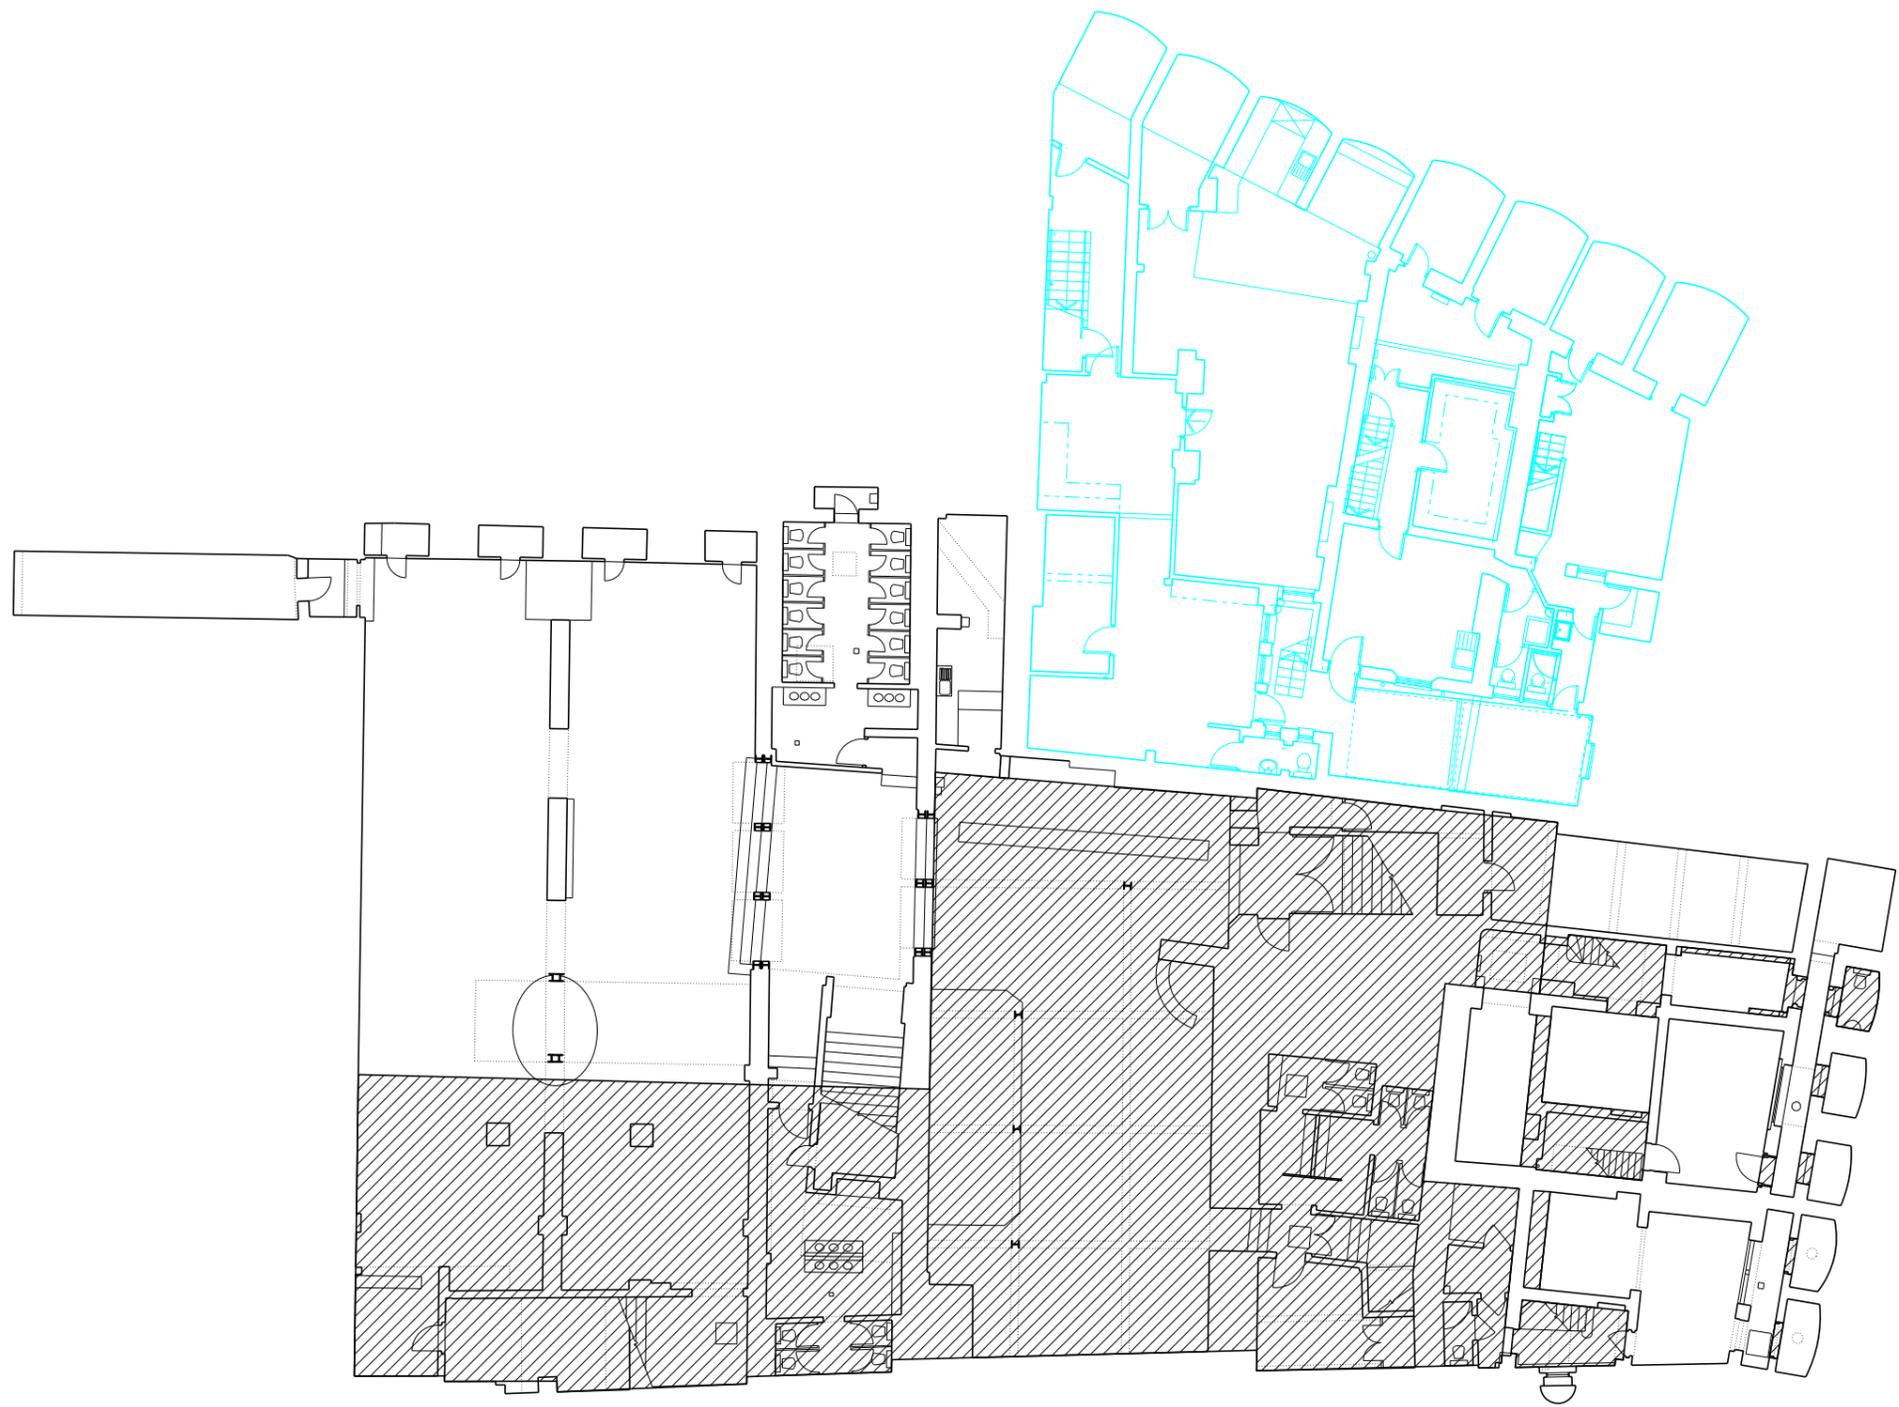

Revision description	Date	Check	Rev
SUBMITTED FOR PLANNING	31/05/13	JD	A

Squire and Partners

77 Wicklow Street London WC1X 9JY
 T: 020 7278 5555 F: 020 7239 0495

info@squireandpartners.com
 www.squireandpartners.com

Project
 16-18 West Central Street
 London
 WC1A 1JJ

Drawing
 West Central Street
 Existing Level B1
 Demolition Drawing


Drawn	Date	Scale
JGi	28/05/2013	1:100@A1 1:200@A3
Job number	Drawing number	Revision
12031	JC20_P_B1_001	A

NOTES:
 DO NOT SCALE FROM THIS DRAWING.
 ALL DIMENSIONS TO BE CHECKED ON SITE.
 ALL OMISSIONS AND DISCREPANCIES TO BE REPORTED TO THE ARCHITECT IMMEDIATELY.

ALL RIGHTS RESERVED. THIS WORK IS COPYRIGHT AND CANNOT BE REPRODUCED OR COPIED OR MODIFIED IN ANY FORM OR BY ANY MEANS, GRAPHIC ELECTRONIC OR MECHANICAL, INCLUDING PHOTOCOPYING WITHOUT THE WRITTEN PERMISSION OF SQUIRE AND PARTNERS ARCHITECTS.



Demolish

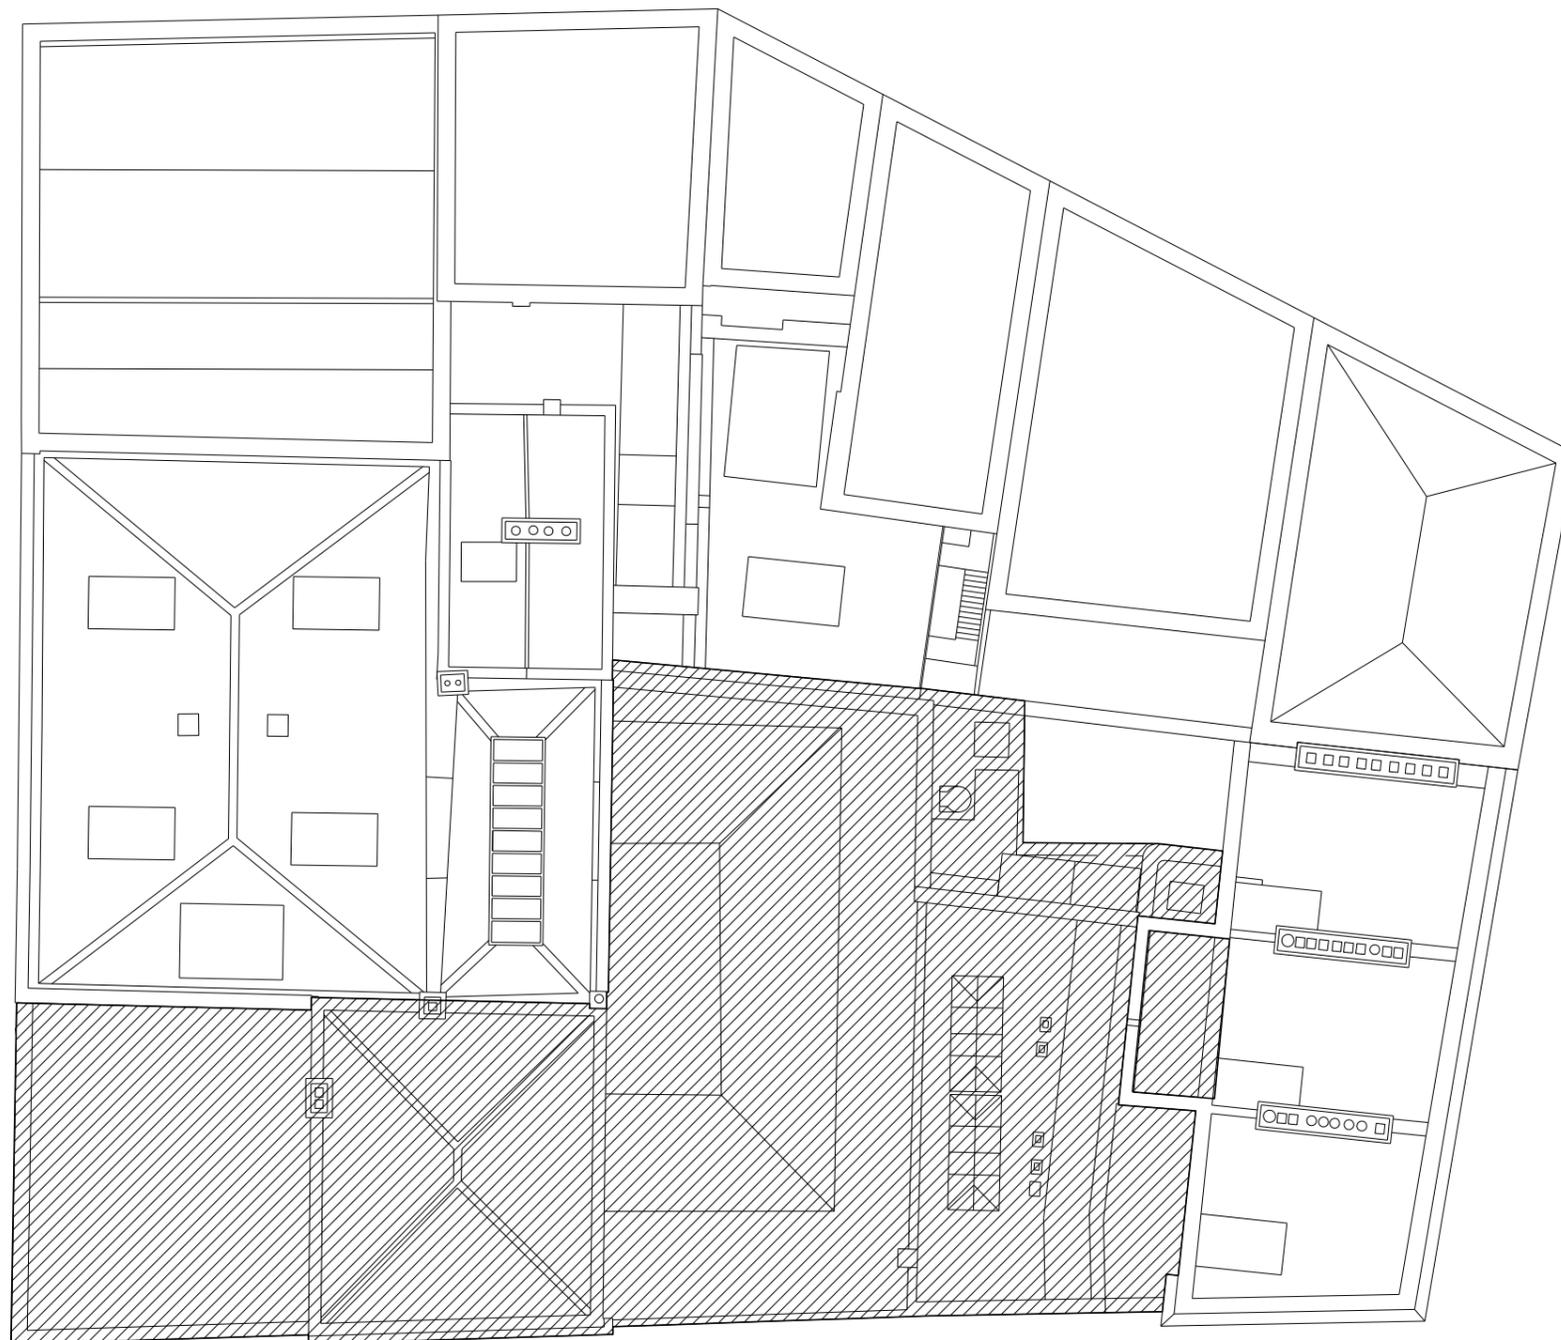

Revision description	Date	Check	Rev
SUBMITTED FOR PLANNING	31/05/13	JD	A

Squire and Partners

77 Wicklow Street London WC1X 9JY
 T: 020 7278 5555 F: 020 7239 0495

info@squireandpartners.com
 www.squireandpartners.com

Project
 16-18 West Central Street
 London
 WC1A 1JJ

Drawing
 West Central Street
 Existing Roof Plan
 Demolition Drawing


Drawn	Date	Scale
JGj	28/05/2013	1:100@A1 1:200@A3
Job number	Drawing number	Revision
12031	JC20_P_RF_001	A

NOTES:
 DO NOT SCALE FROM THIS DRAWING.
 ALL DIMENSIONS TO BE CHECKED ON SITE.
 ALL OMISSIONS AND DISCREPANCIES TO BE REPORTED TO THE ARCHITECT IMMEDIATELY.

ALL RIGHTS RESERVED. THIS WORK IS COPYRIGHT AND CANNOT BE REPRODUCED OR COPIED OR MODIFIED IN ANY FORM OR BY ANY MEANS, GRAPHIC ELECTRONIC OR MECHANICAL, INCLUDING PHOTOCOPYING WITHOUT THE WRITTEN PERMISSION OF SQUIRE AND PARTNERS ARCHITECTS.



Demolish

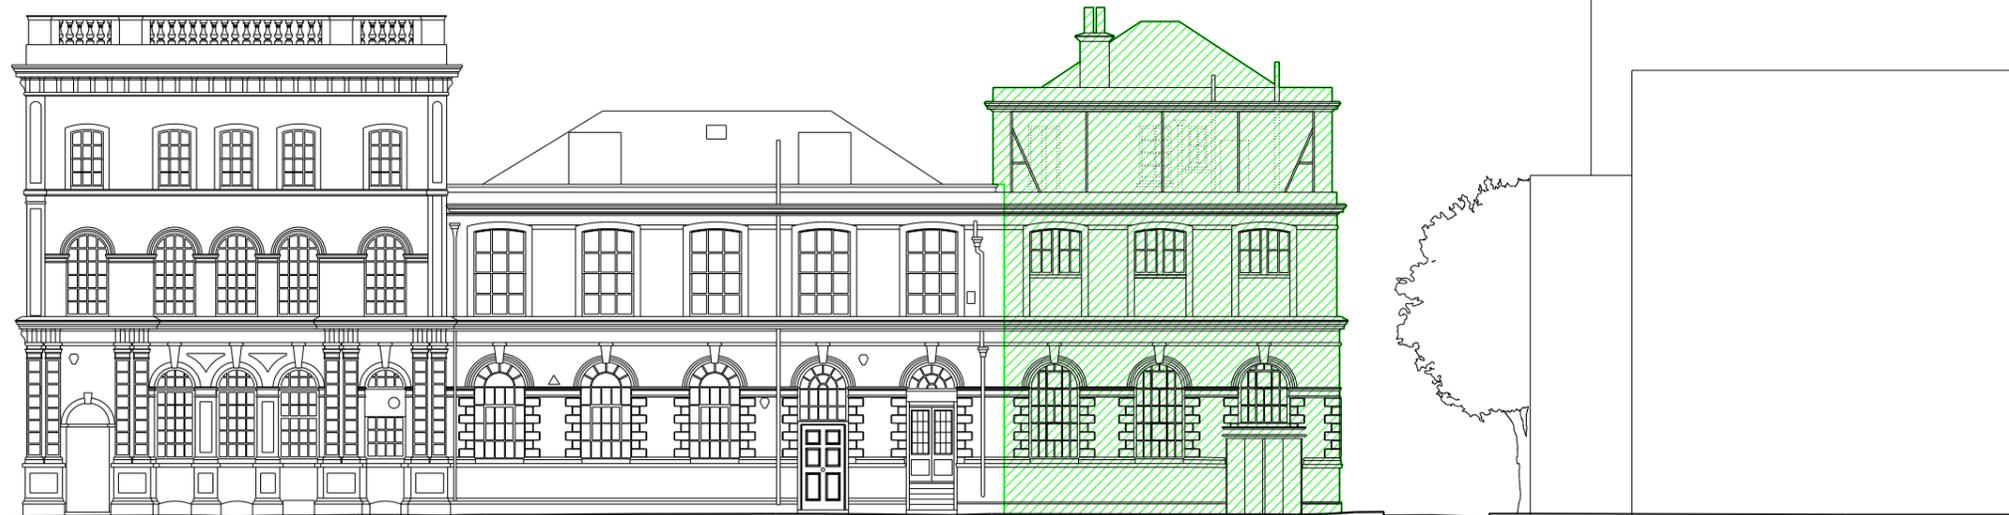

New Oxford Street

45

New Oxford Street

16

West Central Street

16A-18

West Central Street

West Central Street

SUBMITTED FOR PLANNING	31/05/13	JD	A
Revision description	Date	Check	Rev

Squire and Partners

77 Wicklow Street London WC1X 9JY
 T: 020 7278 5555 F: 020 7239 0495

info@squireandpartners.com
 www.squireandpartners.com

Project
 16-18 West Central Street
 London
 WC1A 1JJ

Drawing
 Demolition Drawing
 Existing West Elevation

Drawn	Date	Scale
JGi	04/02/2013	1: 100@A1 1: 200@A3
Job number	Drawing number	Revision
12031	JC20-E-W-001	A

NOTES:
 DO NOT SCALE FROM THIS DRAWING.
 ALL DIMENSIONS TO BE CHECKED ON SITE.
 ALL OMISSIONS AND DISCREPANCIES TO BE REPORTED TO THE ARCHITECT IMMEDIATELY.

ALL RIGHTS RESERVED. THIS WORK IS COPYRIGHT AND CANNOT BE REPRODUCED OR COPIED OR MODIFIED IN ANY FORM OR BY ANY MEANS, GRAPHIC ELECTRONIC OR MECHANICAL, INCLUDING PHOTOCOPYING WITHOUT THE WRITTEN PERMISSION OF SQUIRE AND PARTNERS ARCHITECTS.



West Central Street

16A-18
 West Central Street

10
 Museum Street

Museum Street

SUBMITTED FOR PLANNING	31/05/2013D	A
Revision description	Date	Check Rev

Squire and Partners

77 Wicklow Street London WC1X 9JY
 T: 020 7278 5555 F: 020 7239 0495

info@squireandpartners.com
 www.squireandpartners.com

Project
 16-18 West Central Street
 London
 WC1A 1JJ

Drawing
 Demolition Drawing
 Existing South Elevation

Drawn	Date	Scale
JGj	04/02/2013	1:100@A1 1:200@A3
Job number	Drawing number	Revision
12031	JC20-E-S-001	A

NOTES:
 DO NOT SCALE FROM THIS DRAWING.
 ALL DIMENSIONS TO BE CHECKED ON SITE.
 ALL OMISSIONS AND DISCREPANCIES TO BE REPORTED TO THE ARCHITECT IMMEDIATELY.

ALL RIGHTS RESERVED. THIS WORK IS COPYRIGHT AND CANNOT BE REPRODUCED OR COPIED OR MODIFIED IN ANY FORM OR BY ANY MEANS, GRAPHIC ELECTRONIC OR MECHANICAL, INCLUDING PHOTOCOPYING WITHOUT THE WRITTEN PERMISSION OF SQUIRE AND PARTNERS ARCHITECTS.



Museum Street 33 35 37 39-41 43 45 West Central Street

New Oxford Street

SUBMITTED FOR PLANNING 31/05/13 JD A
 Revision description Date Check Rev

Squire and Partners

77 Wicklow Street London WC1X 9JY
 T: 020 7278 5555 F: 020 7239 0495

info@squireandpartners.com
 www.squireandpartners.com

Project
 16-18 West Central Street
 London
 WC1A 1JJ

Drawing
 Demolition Drawing
 Existing North Elevation

Drawn	Date	Scale
JGI	04/02/2013	1:100@A1 1:200@A3
Job number	Drawing number	Revision
12031	JC20-E-N-001	A

NOTES:
 DO NOT SCALE FROM THIS DRAWING.
 ALL DIMENSIONS TO BE CHECKED ON SITE.
 ALL OMISSIONS AND DISCREPANCIES TO BE REPORTED TO THE ARCHITECT IMMEDIATELY.

ALL RIGHTS RESERVED. THIS WORK IS COPYRIGHT AND CANNOT BE REPRODUCED OR COPIED OR MODIFIED IN ANY FORM OR BY ANY MEANS, GRAPHIC ELECTRONIC OR MECHANICAL, INCLUDING PHOTOCOPYING WITHOUT THE WRITTEN PERMISSION OF SQUIRE AND PARTNERS ARCHITECTS.



West Central Street

10

11

12

33

New Oxford Street

Museum Street

New Oxford Street

10-11 MUSEUM ST RETAIL RETAINED	11/02/14	JD	B
SUBMITTED FOR PLANNING	31/05/13	JD	A
Revision description	Date	Check	Rev

Squire and Partners

77 Wicklow Street London WC1X 9JY
 T: 020 7278 5555 F: 020 7239 0495

info@squireandpartners.com
 www.squireandpartners.com


Project
 16-18 West Central Street
 London
 WC1A 1JJ

Drawing
 Demolition Drawing
 East Elevation


Drawn	Date	Scale
JGJ	04/02/2013	1:100@A1 1:200@A3
Job number	Drawing number	Revision
12031	JC20-E-E-001	B

NOTES:
 DO NOT SCALE FROM THIS DRAWING.
 ALL DIMENSIONS TO BE CHECKED ON SITE.
 ALL OMISSIONS AND DISCREPANCIES TO BE REPORTED TO THE ARCHITECT IMMEDIATELY.

ALL RIGHTS RESERVED. THIS WORK IS COPYRIGHT AND CANNOT BE REPRODUCED OR COPIED OR MODIFIED IN ANY FORM OR BY ANY MEANS, GRAPHIC ELECTRONIC OR MECHANICAL, INCLUDING PHOTOCOPYING WITHOUT THE WRITTEN PERMISSION OF SQUIRE AND PARTNERS ARCHITECTS.

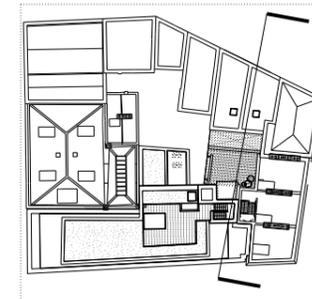

 Demolish

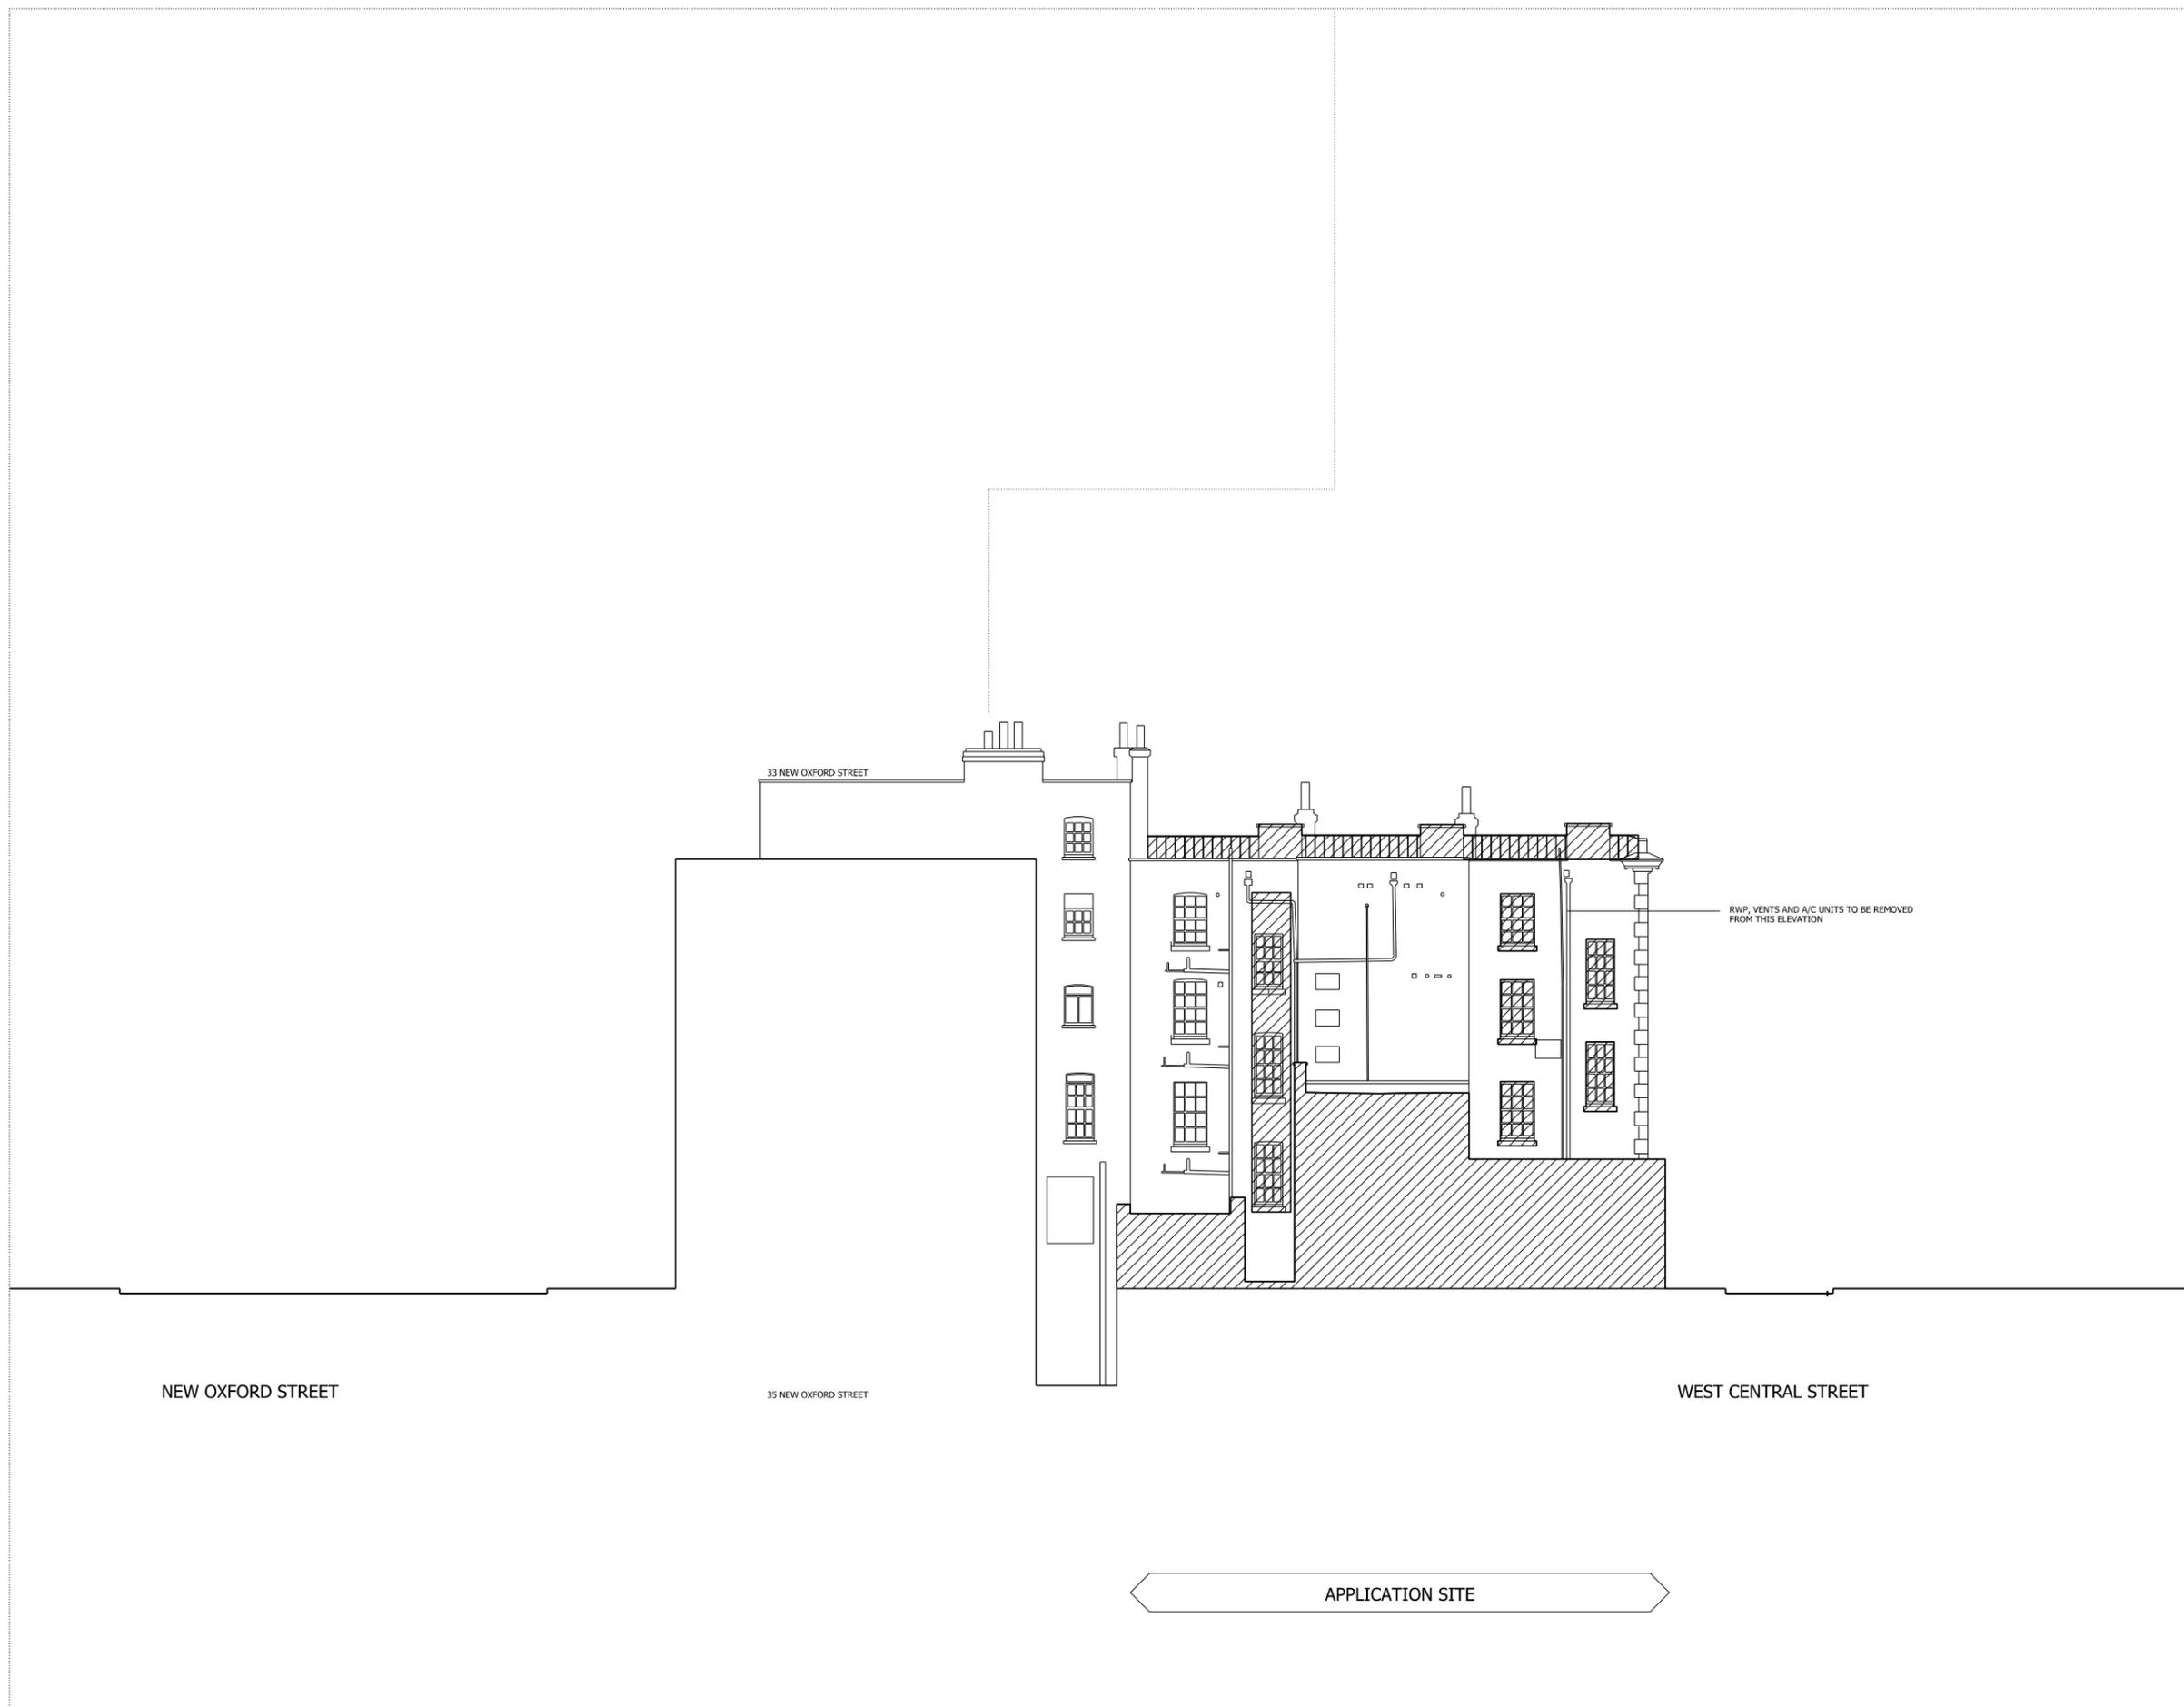

Revision description	Date	Check	Rev
SUBMITTED FOR PLANNING	11/02/14	JD	A

Squire and Partners

77 Wicklow Street London WC1X 9JY
 T: 020 7278 5555 F: 020 7239 0495

info@squireandpartners.com
 www.squireandpartners.com

Project
 16-18 West Central Street
 London
 WC1A 1JJ

Drawing
 Section DD

Drawn	Date	Scale
JGi	28/05/2013	1:100@A1 1:200@A3
Job number	Drawing number	Revision
12031	JC20_S_DD_001	A