


Contractors are not to scale dimensions from this drawing

Original size 100mm @ A1 Copyright A4 Design

Rev	Date	Drwn	Chkd	Desc
01	Dec-13	TB	SH	First Issue
02	FEB-14	TB	SH	Notes amended to plan and wall omitted adjacent to service entrance.
03	May-14	TB	SH	Cycle Storage added.



97a

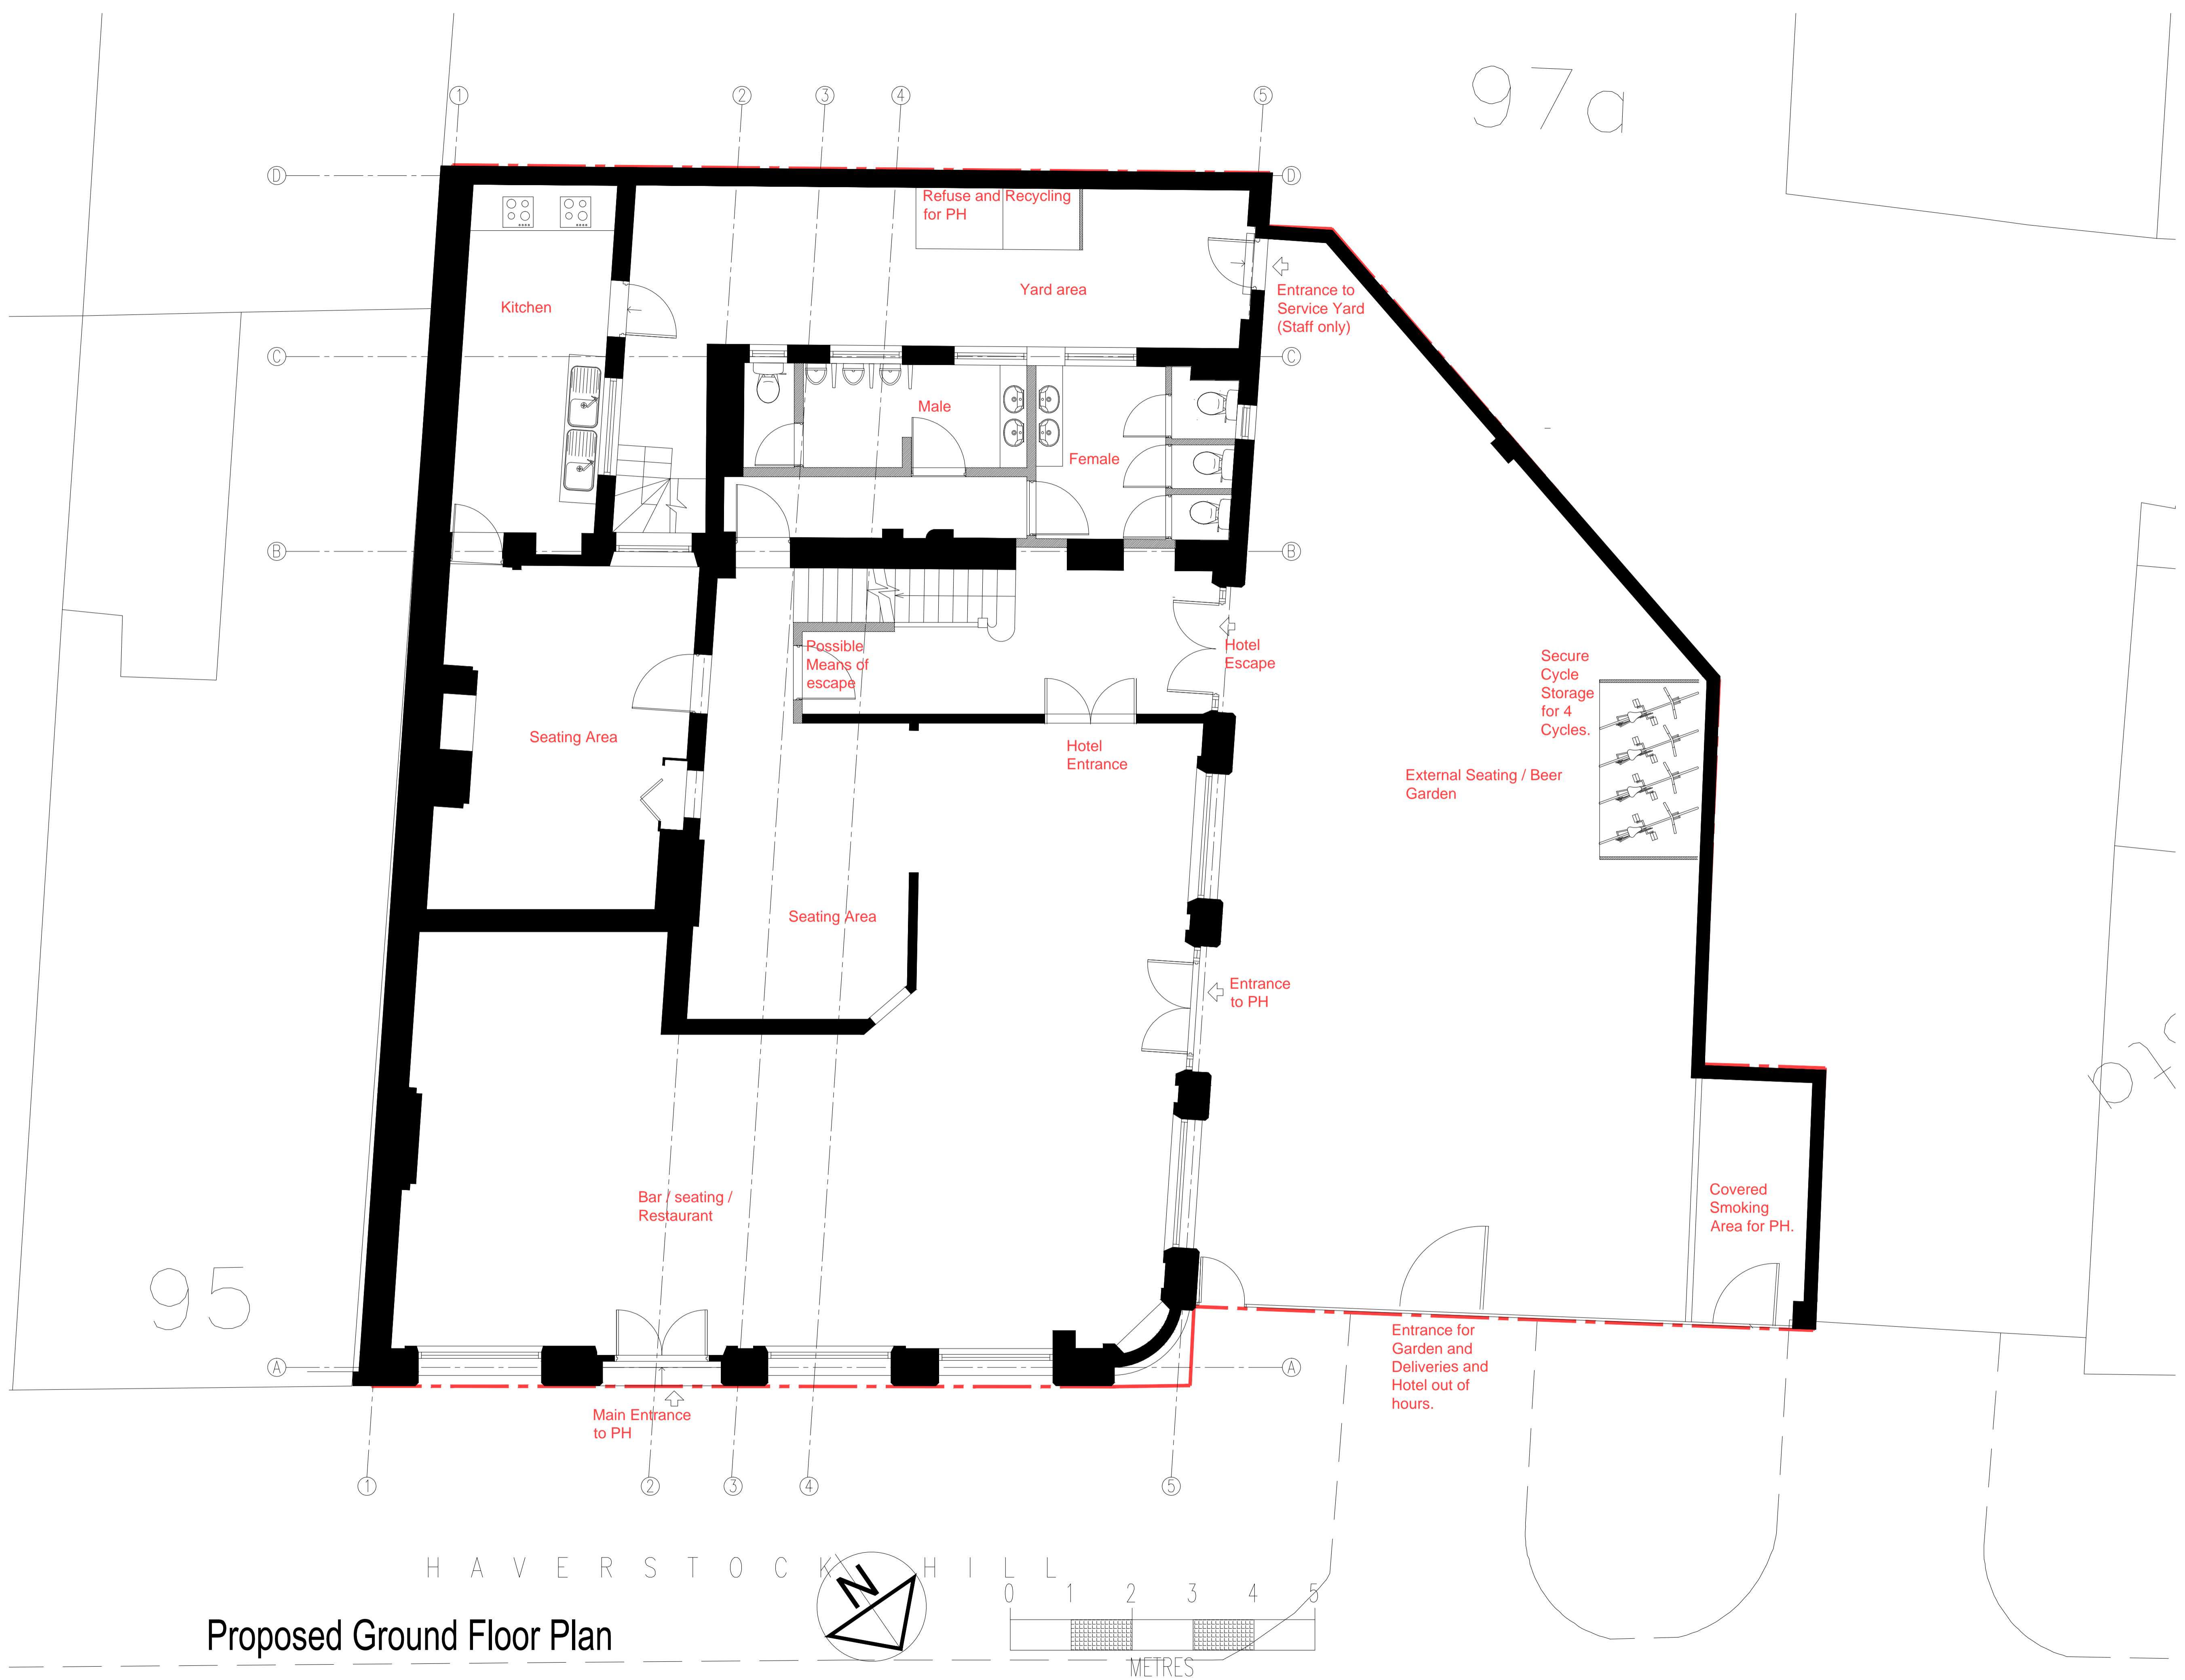

95

97c

Proposed Ground Floor Plan

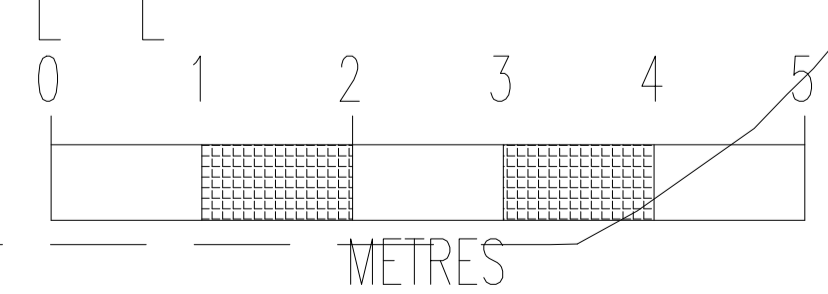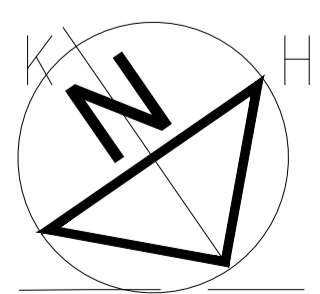

PROJECT TITLE	The Sir Richard Steele 97 Haverstock Hill, London NW3 4RL Faucet Inn Limited
DRAWING TITLE	Proposed Hotel Plans Sheet 3 Ground Floor
DATE	Dec 2013
SCALE	1:50 @ A1 or 1:100 @ A3
DRAWN BY	TB
PROJECT NUMBER	20220
DRAWING NUMBER	20220-PL-024
REVISION	03
STATUS	Planning