
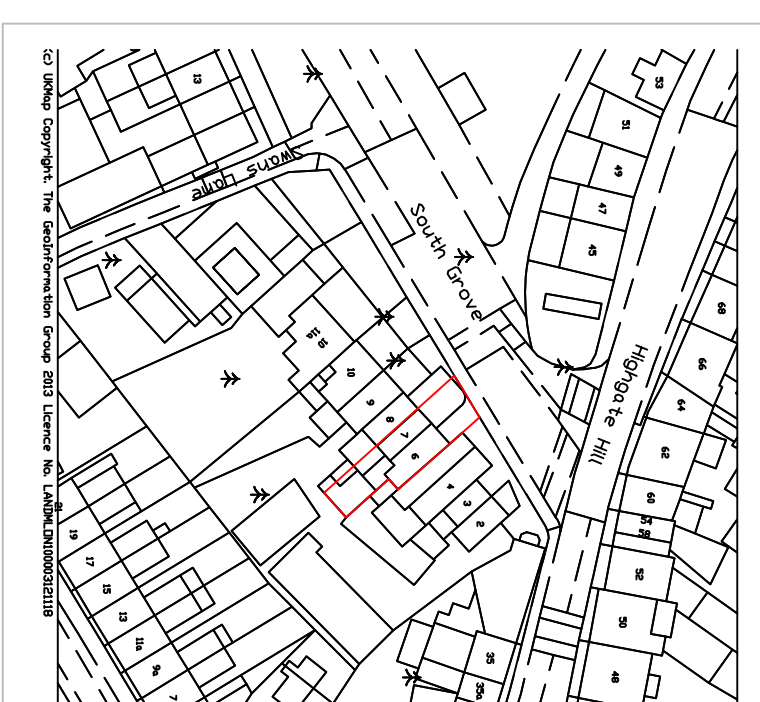


NOTE

All dimensions to be checked on site and any discrepancies notified prior to commencement of work.
If in doubt, ask.








FOCUS DESIGN L

15a Parchment Street, Winchester, Hants, SO23 8

 

BLOCK PLAN
SCALE 1:500

SITE PLAN
SCALE 1:1250

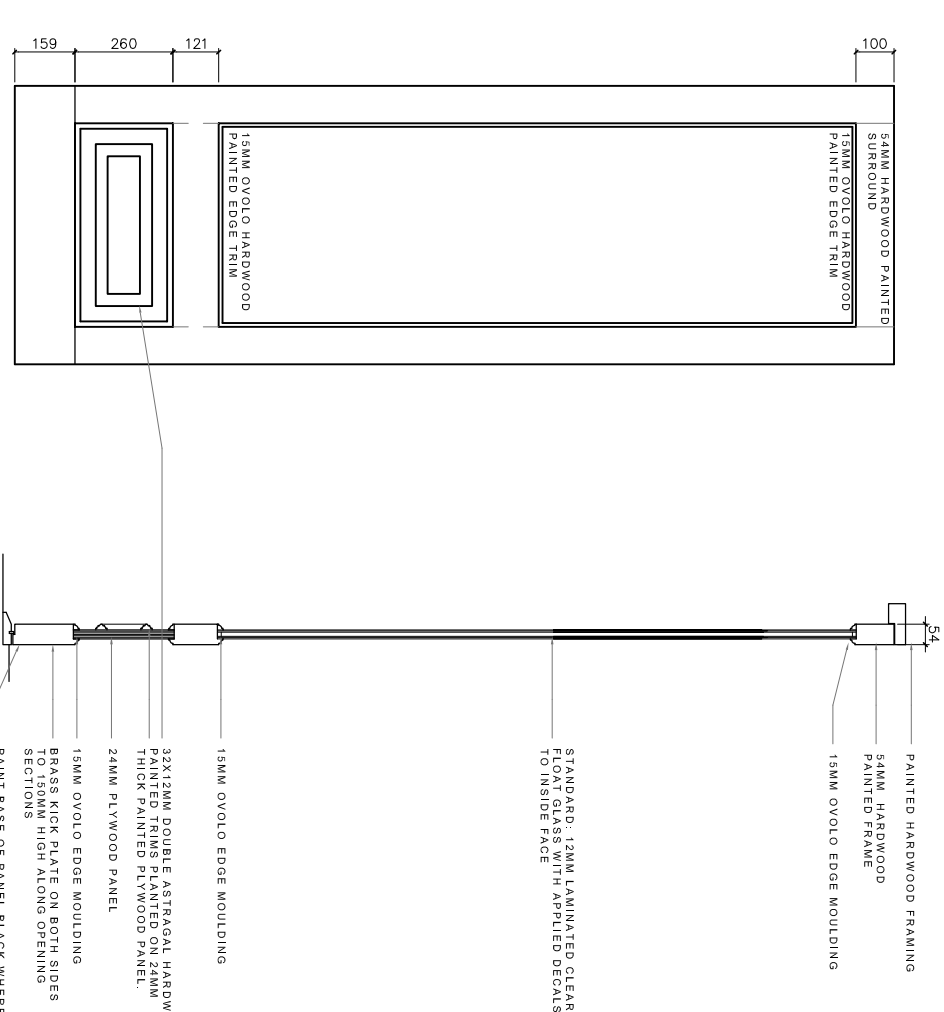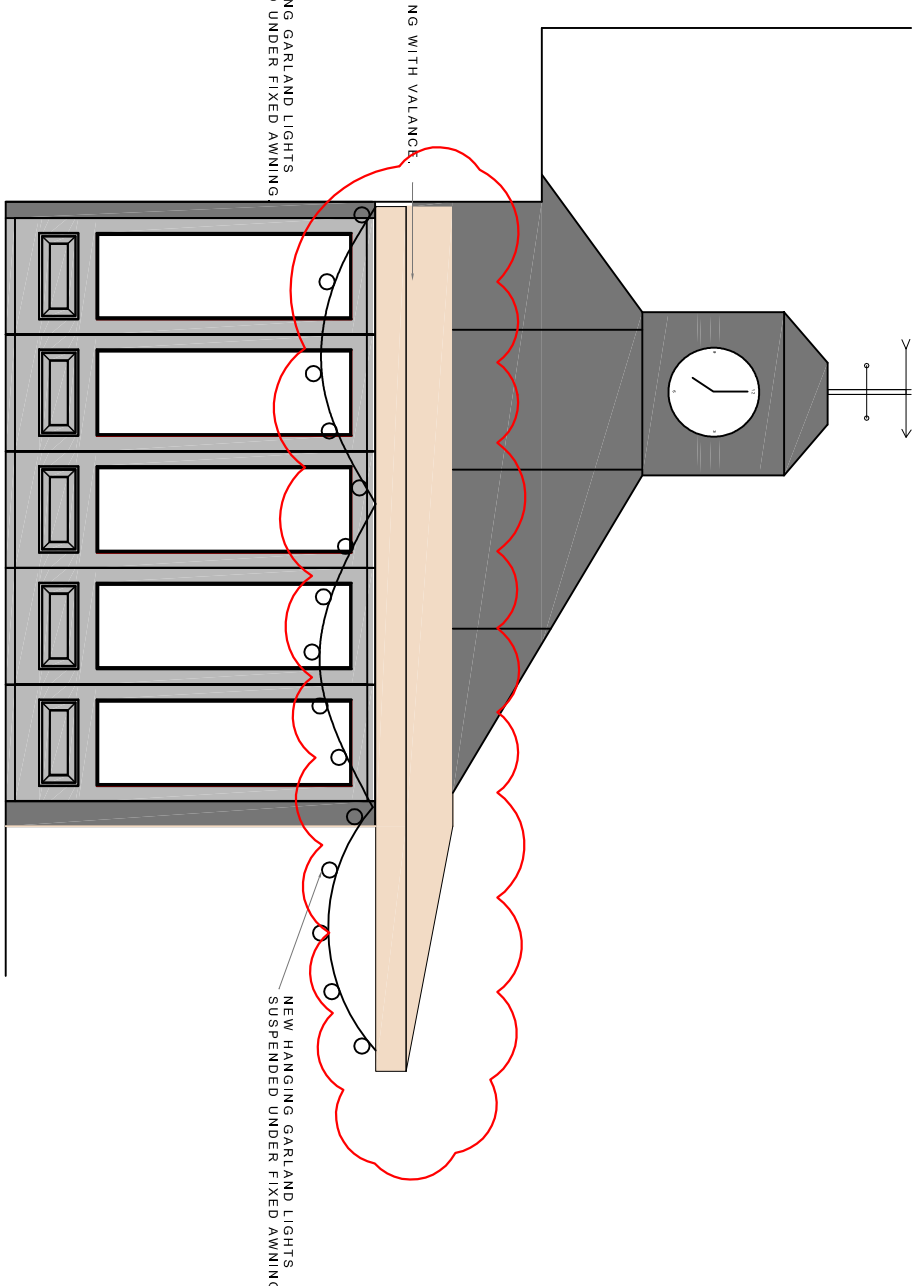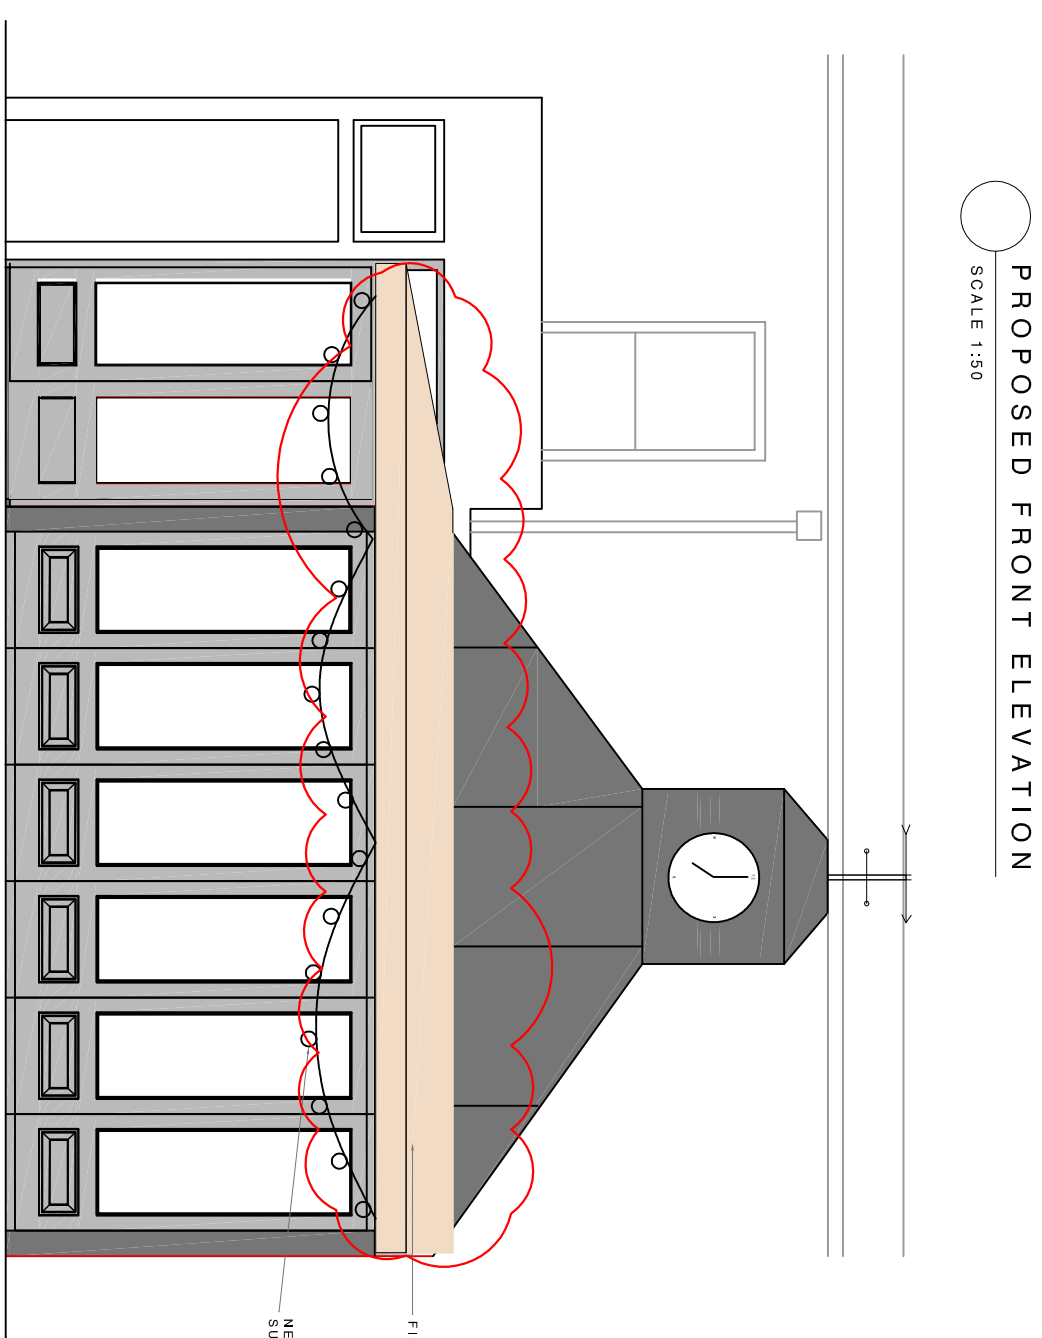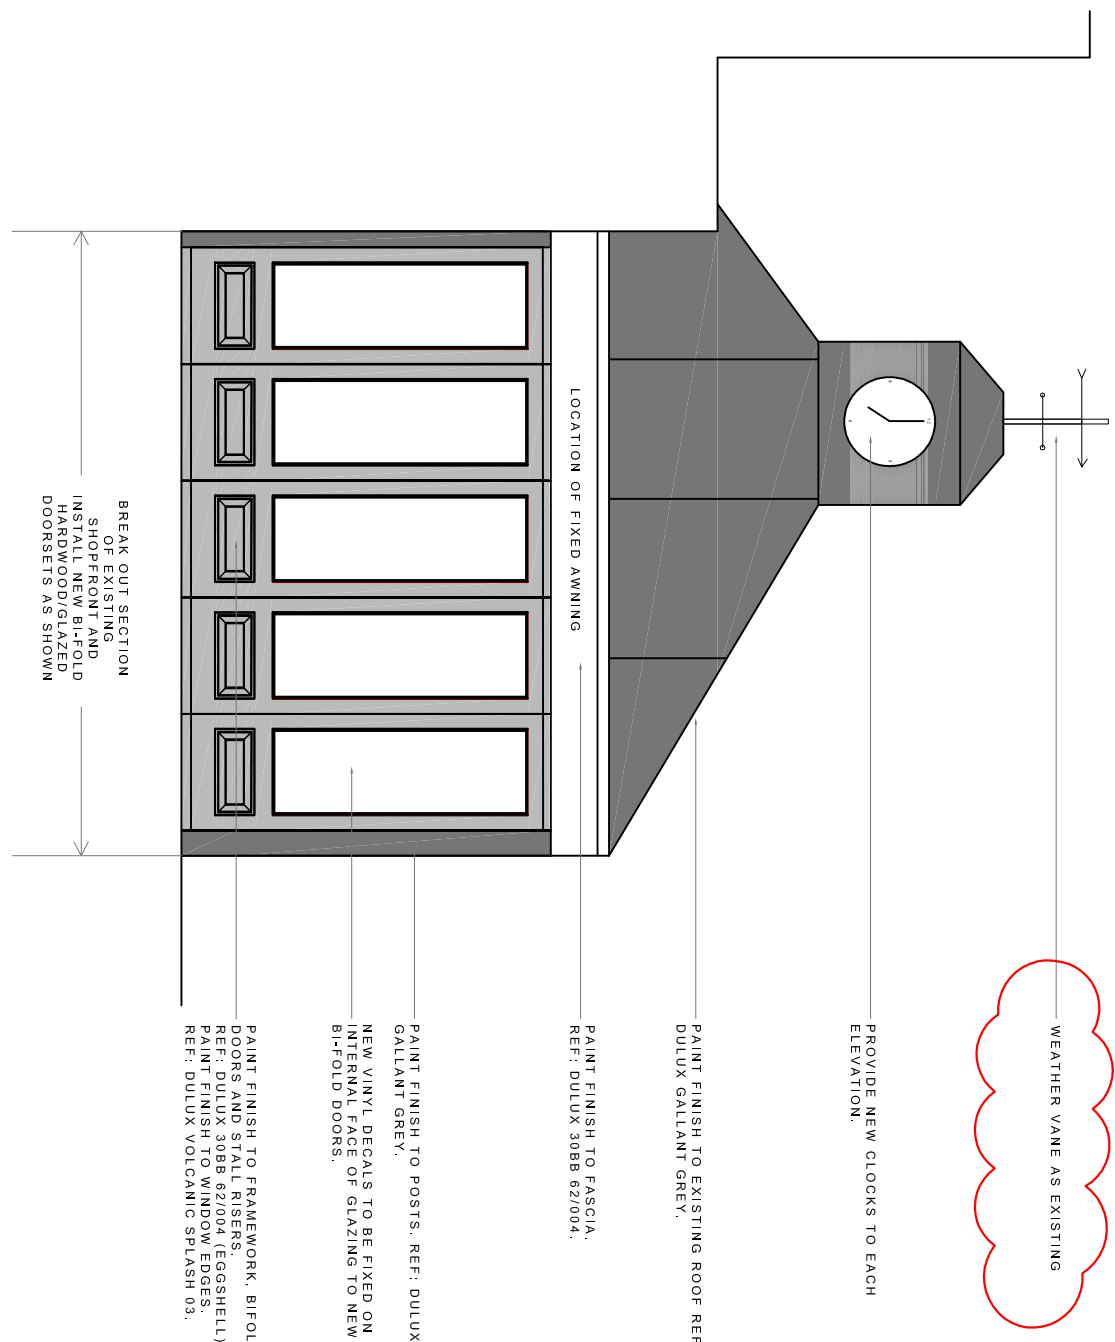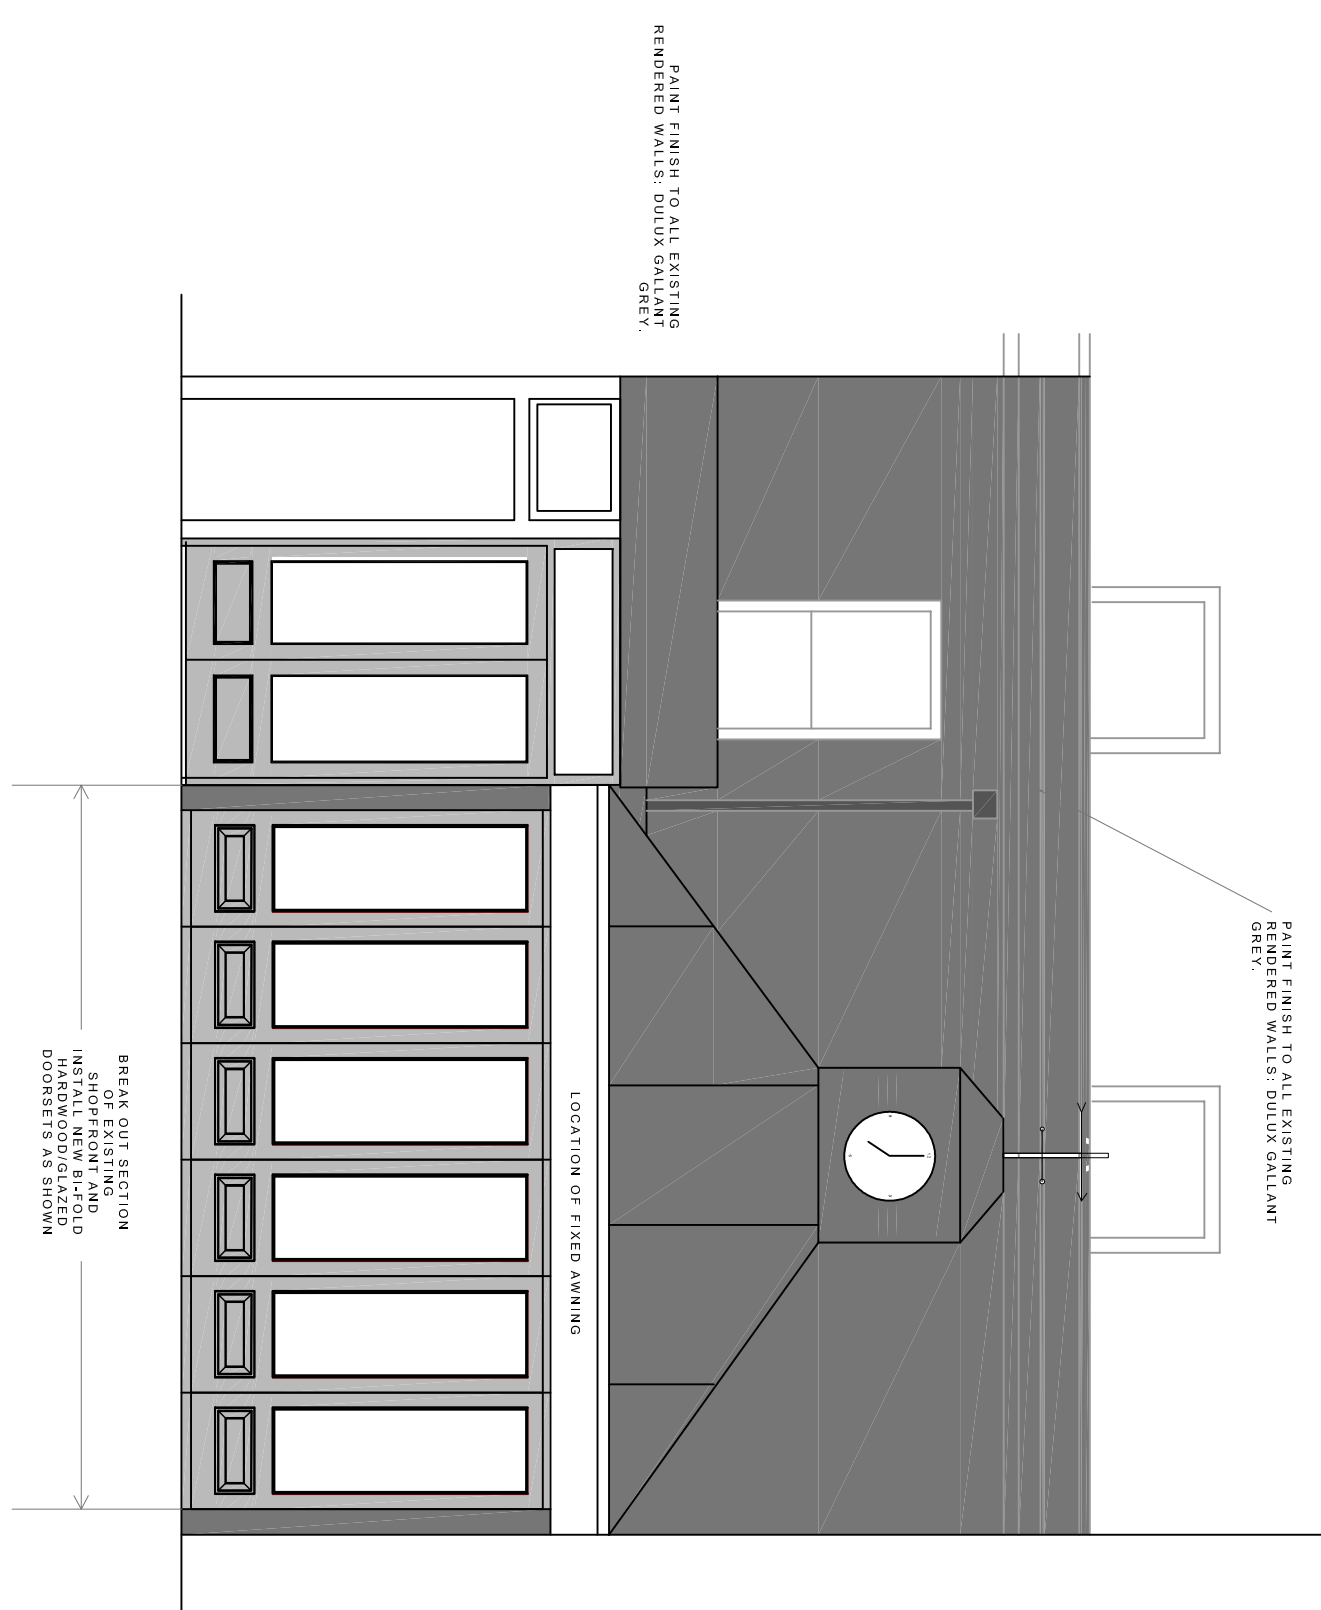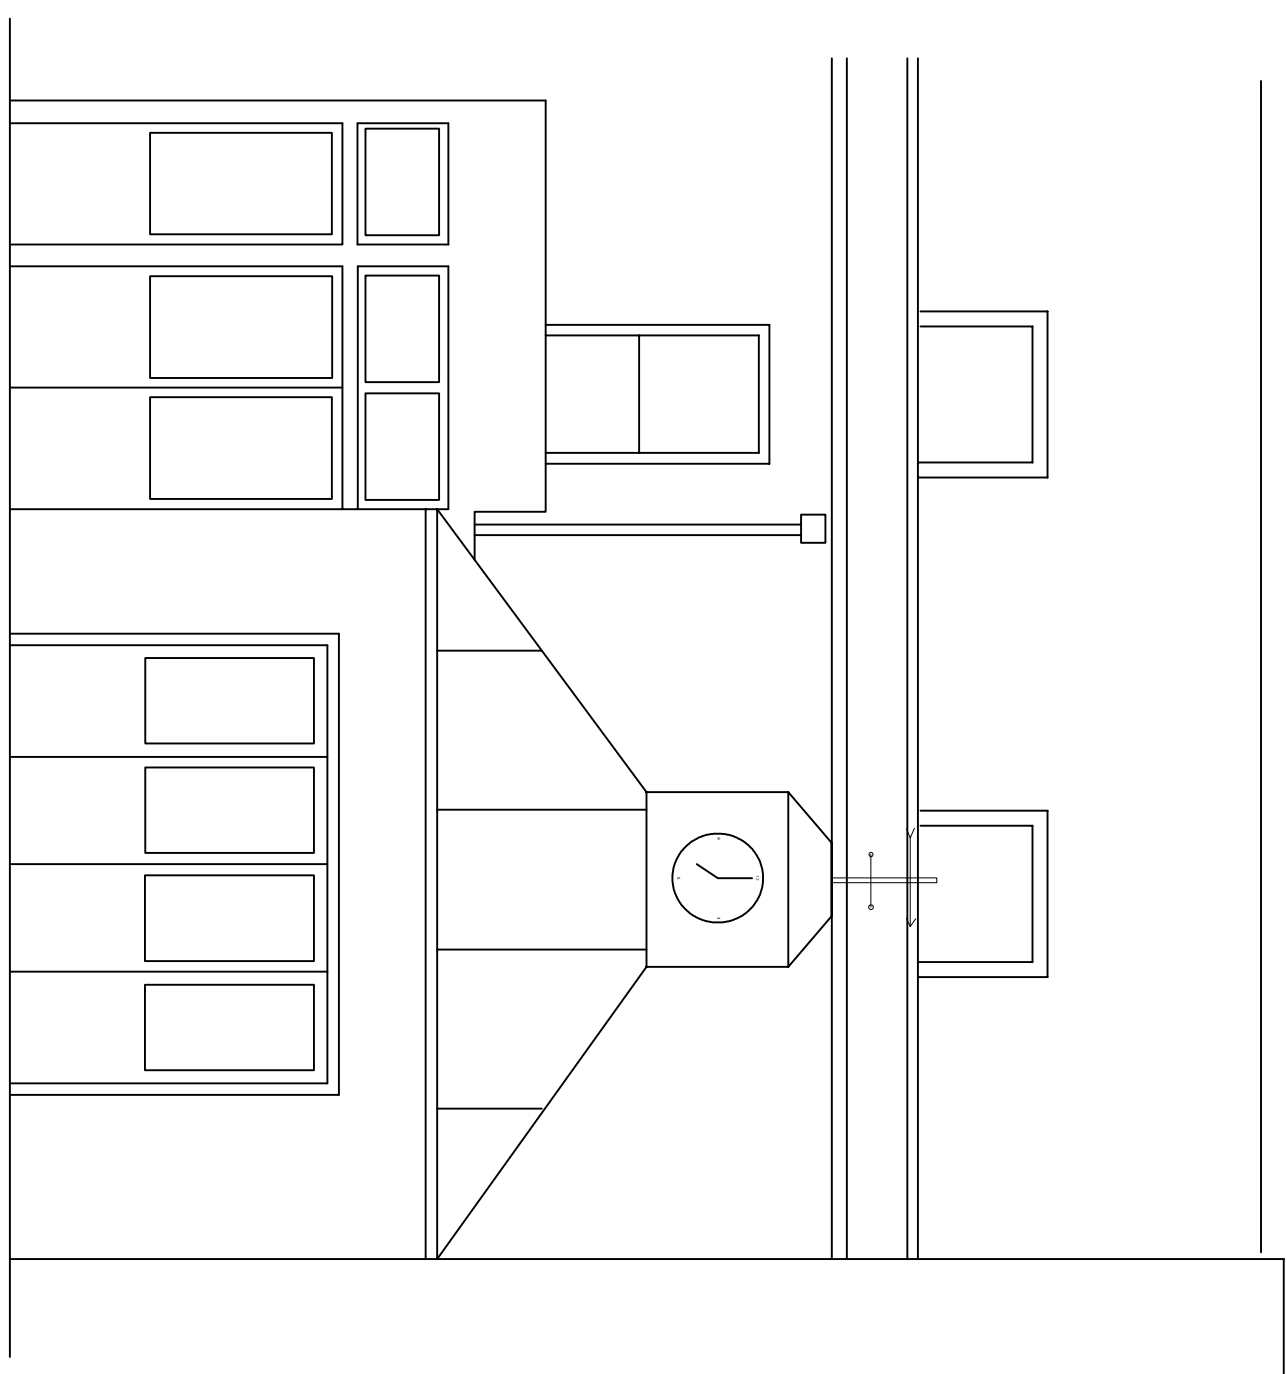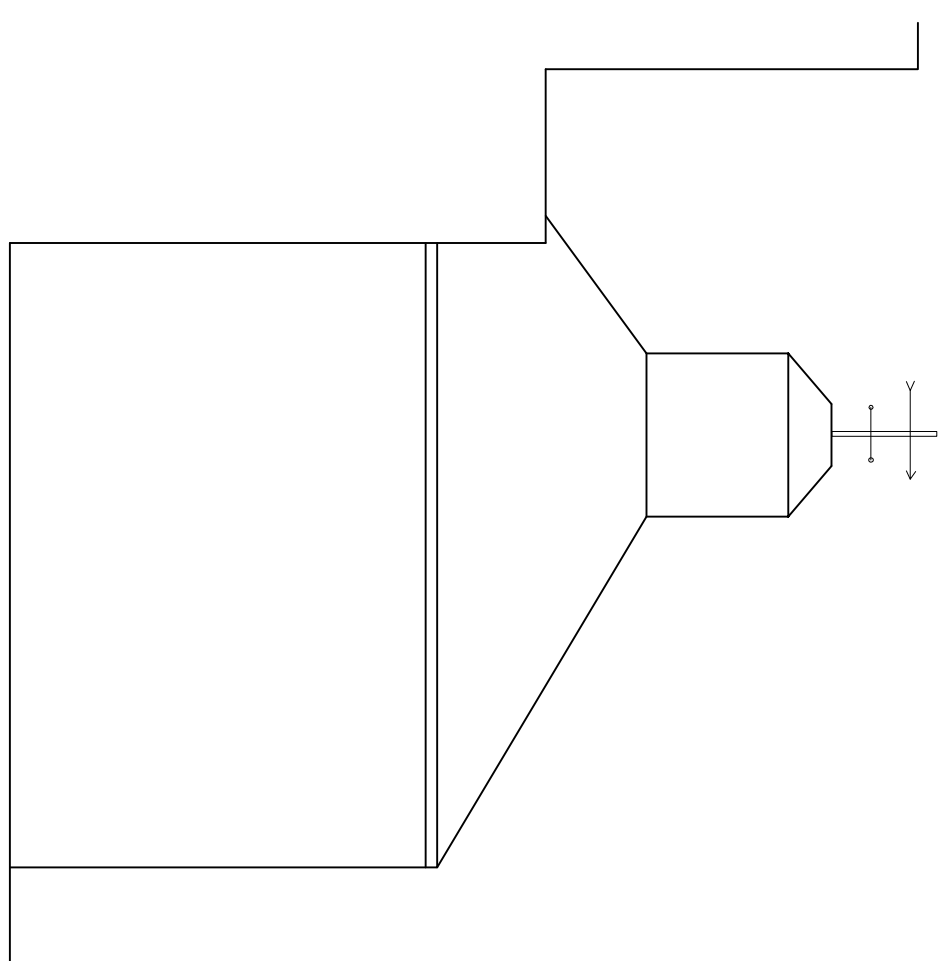

Dates	Rev	Comments
27.06	A	Awnings cream / weather vane ex
*	*	*
*	*	*
*	*	*
*	*	*

1129.11.P01

A