


Contractor to check all dimensions on site prior to starting works and report to architect any discrepancies found. Do note scale from drawing

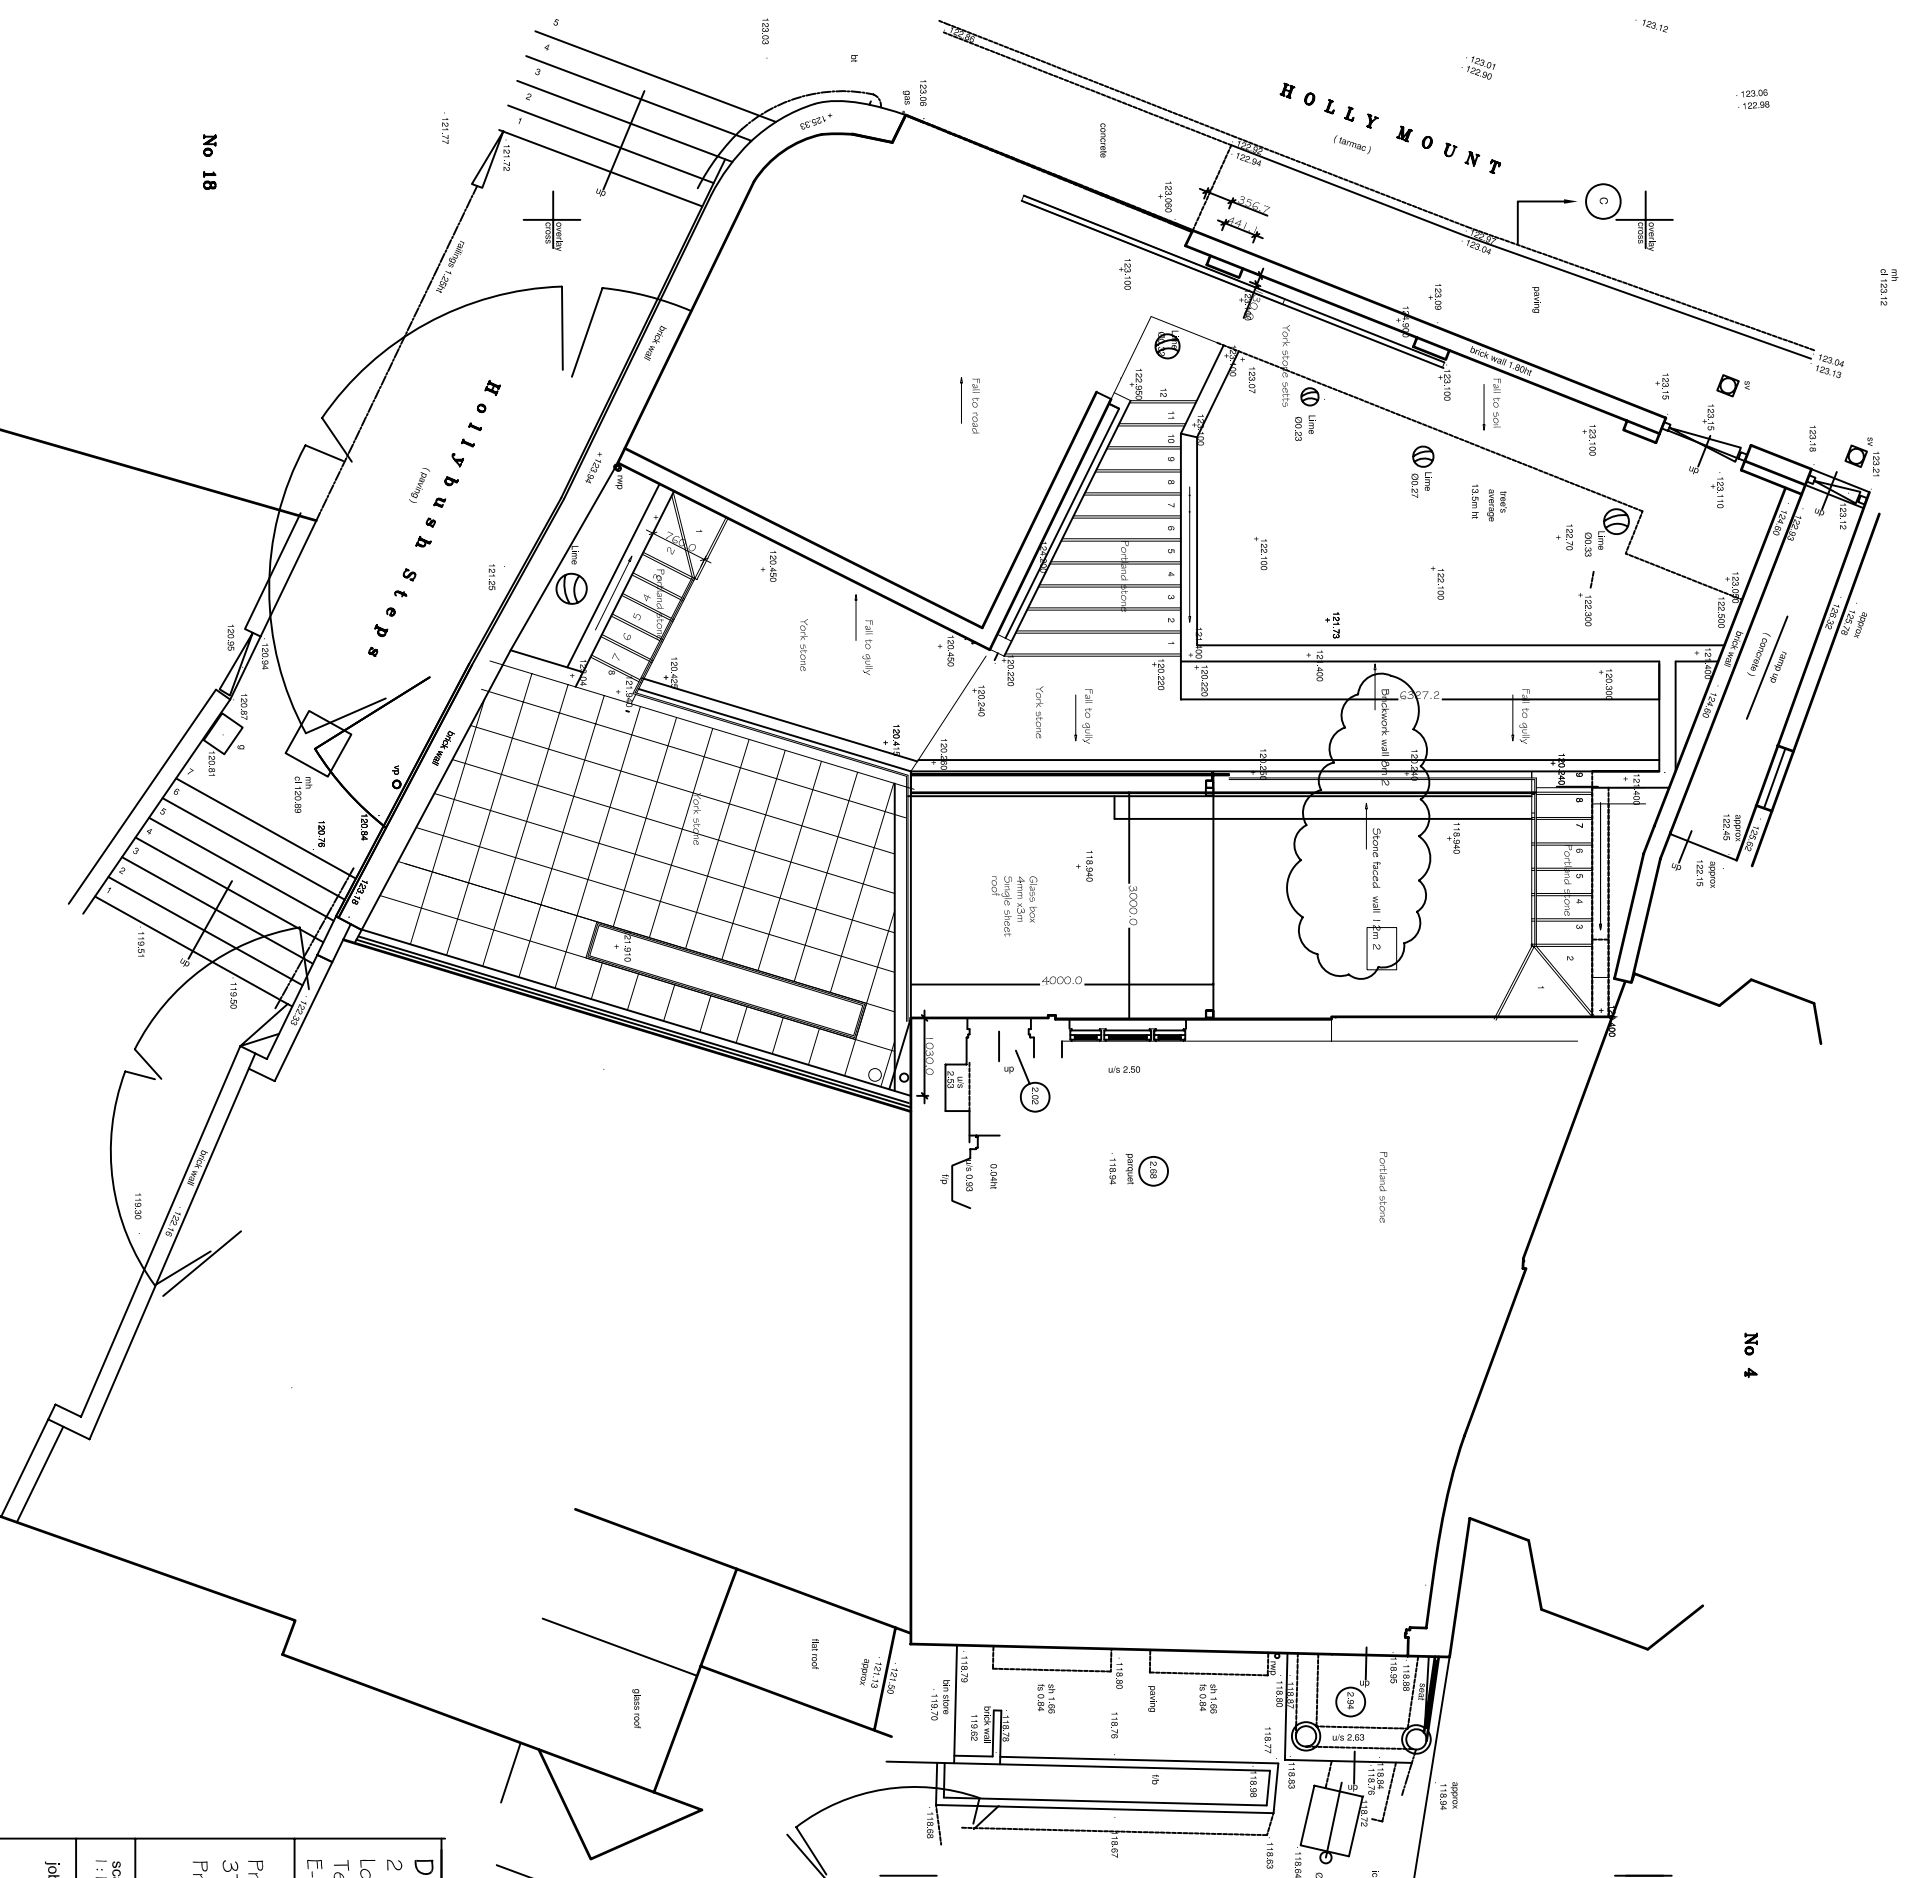

No 18

No 4

Dixon Architects
 21 Bramley Road
 London W5 4SR
 Tel. 020 8567 1233
 E-mail. enquiries@cdparchitects.co.uk

Project Address:
 3The Mount, London NW3
 Proposed roof plan

scale	1:100	date	Jan 2014	drawn by	
job ref.	3TM	drawing no.	PD/07	rev.	

Note
 These drawings to be used in conjunction with engineers drawings for the construction of the new retaining walls.