

EDWARDS RENSEN ARCHITECTS

www.edwards-rensens-architects.co.uk 020 3227 0122

Client: Alex Esterkin

Project: 47 Broadhurst Gardens

Drawing number: P-03

Drawing title: Exi. Plans and Sections

Issue: Planning

Scale: 1:100@A3


Issue Date: Revision: Comments:

12.06.2014 - draft planning for comment


18.06.2014 - planning application

0m 1m 2m 3m 4m 5m


Do not scale. Ask for further dimensions if required.

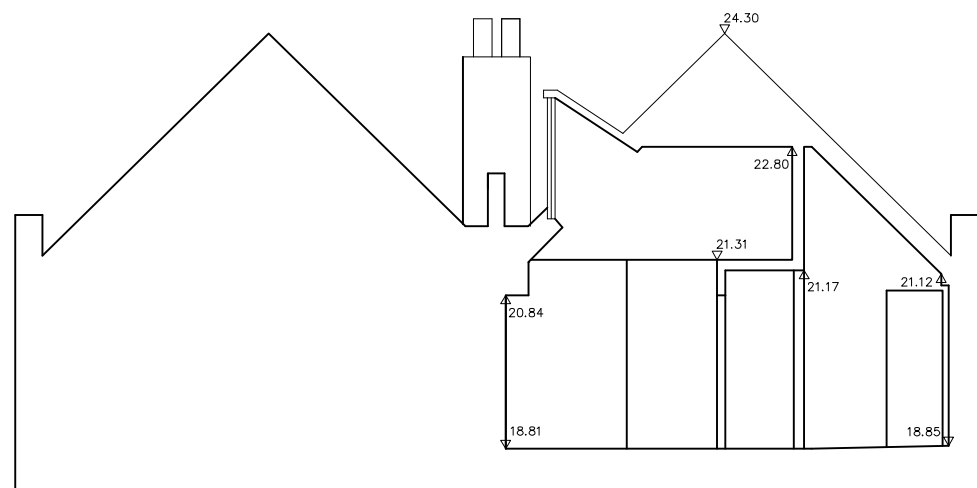


SECTION 1

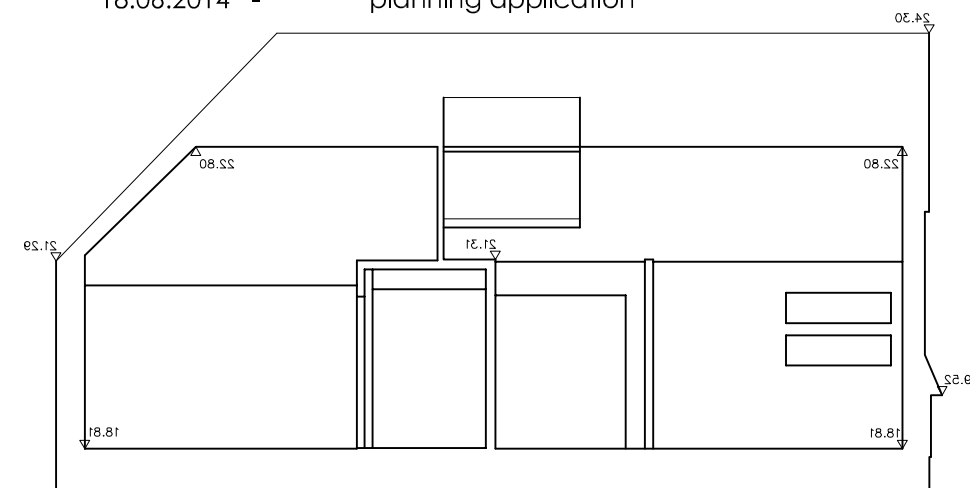


SECTION 2

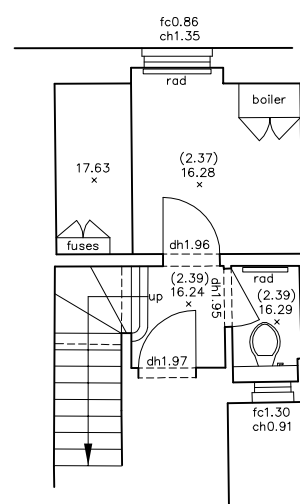

ENTRANCE LEVEL

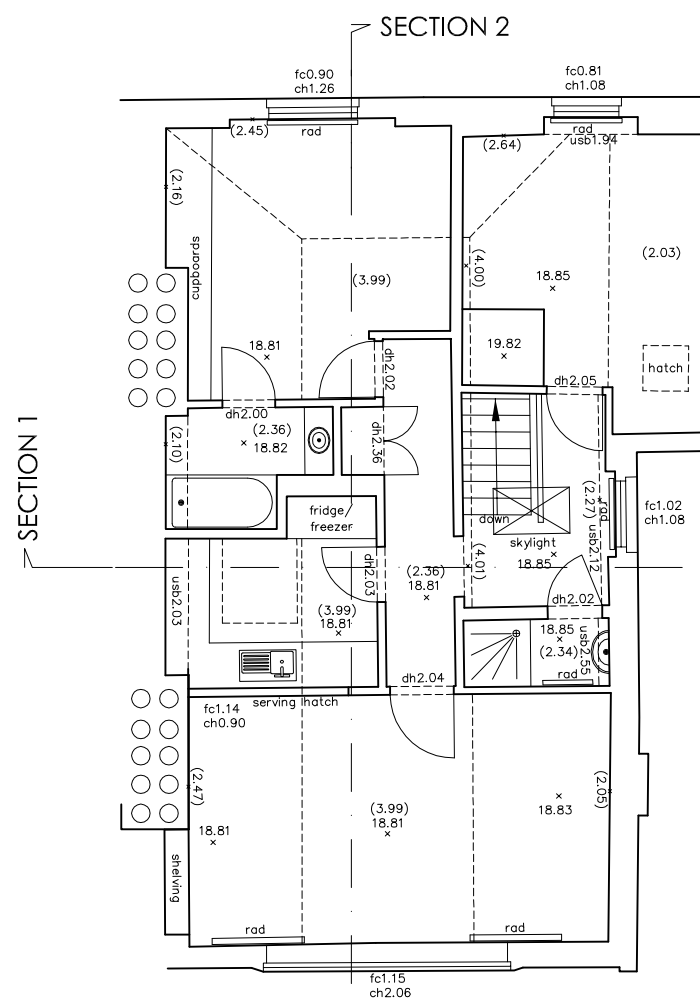

EXISTING UPPER FLOOR

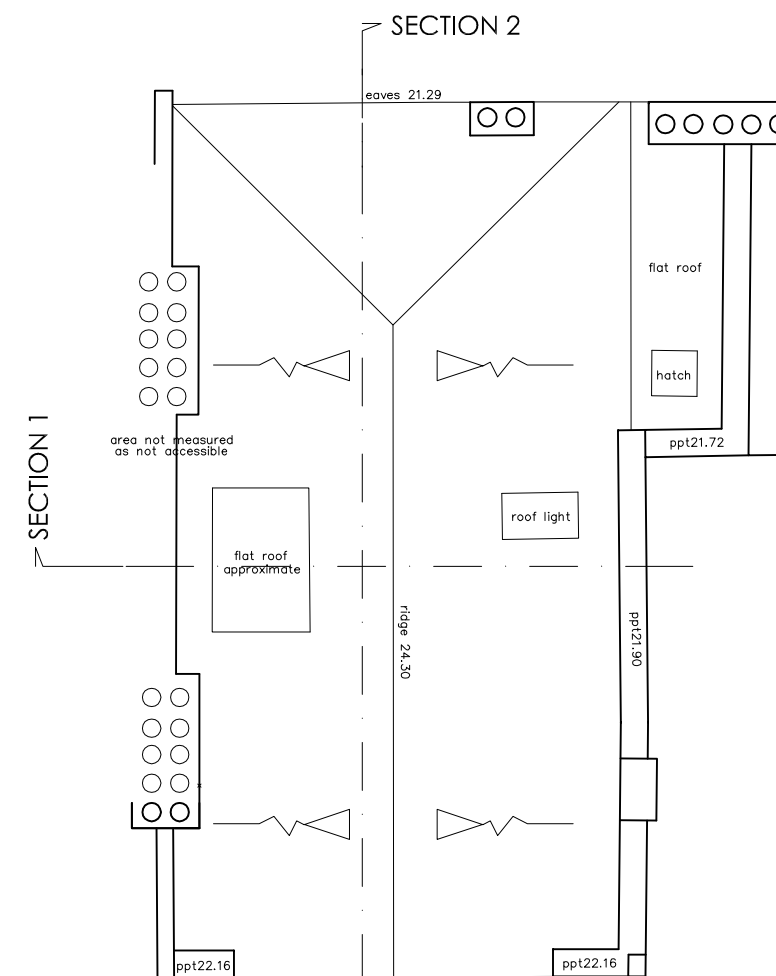

EXISTING ROOF PLAN

0m1m2m3m4m5m

EDWARDS RENSEN ARCHITECTS

www.edwards-rensens-architects.co.uk020 3227 0122

Client: Alex Esterkin

Project: 47 Broadhurst Gardens

Drawing number: P-04

Drawing title: Existing Elevations

Issue: Planning

Scale: 1:100@A3

Issue Date: 12.06.2014

Revision: -


Comments: draft planning for comment

18.06.2014

-

planning application

Do not scale. Ask for further dimensions if required.

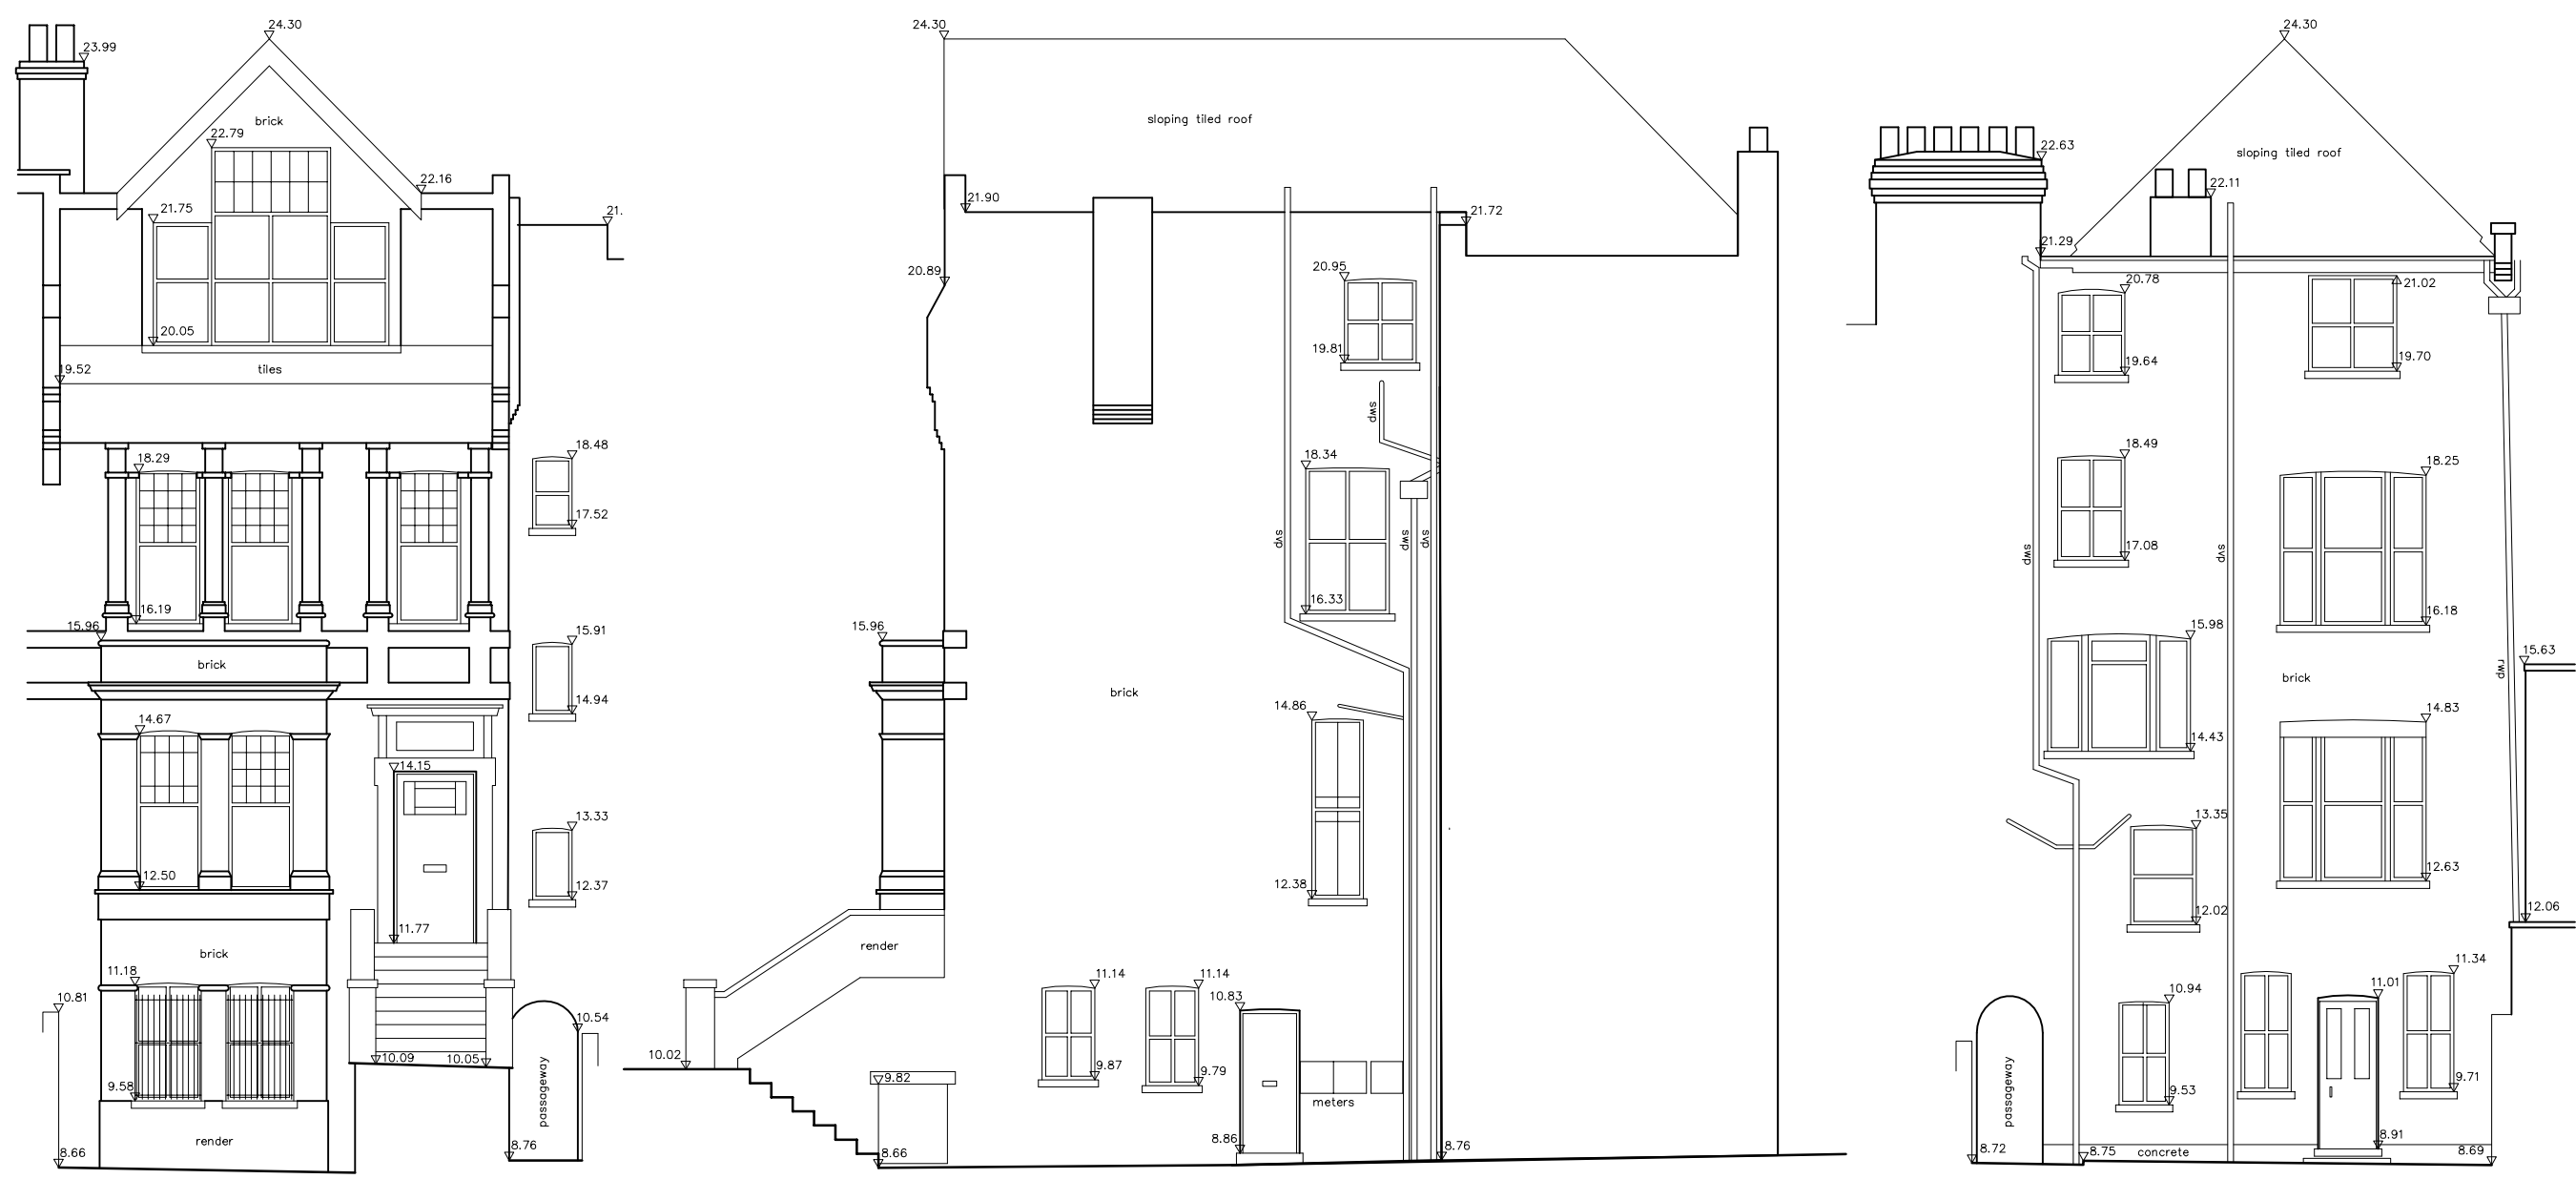

EXISTING FRONT ELEVATION

EXISTING SIDE ELEVATION FACING #49

EXISTING REAR ELEVATION