




Proposed Basement Floor Plan

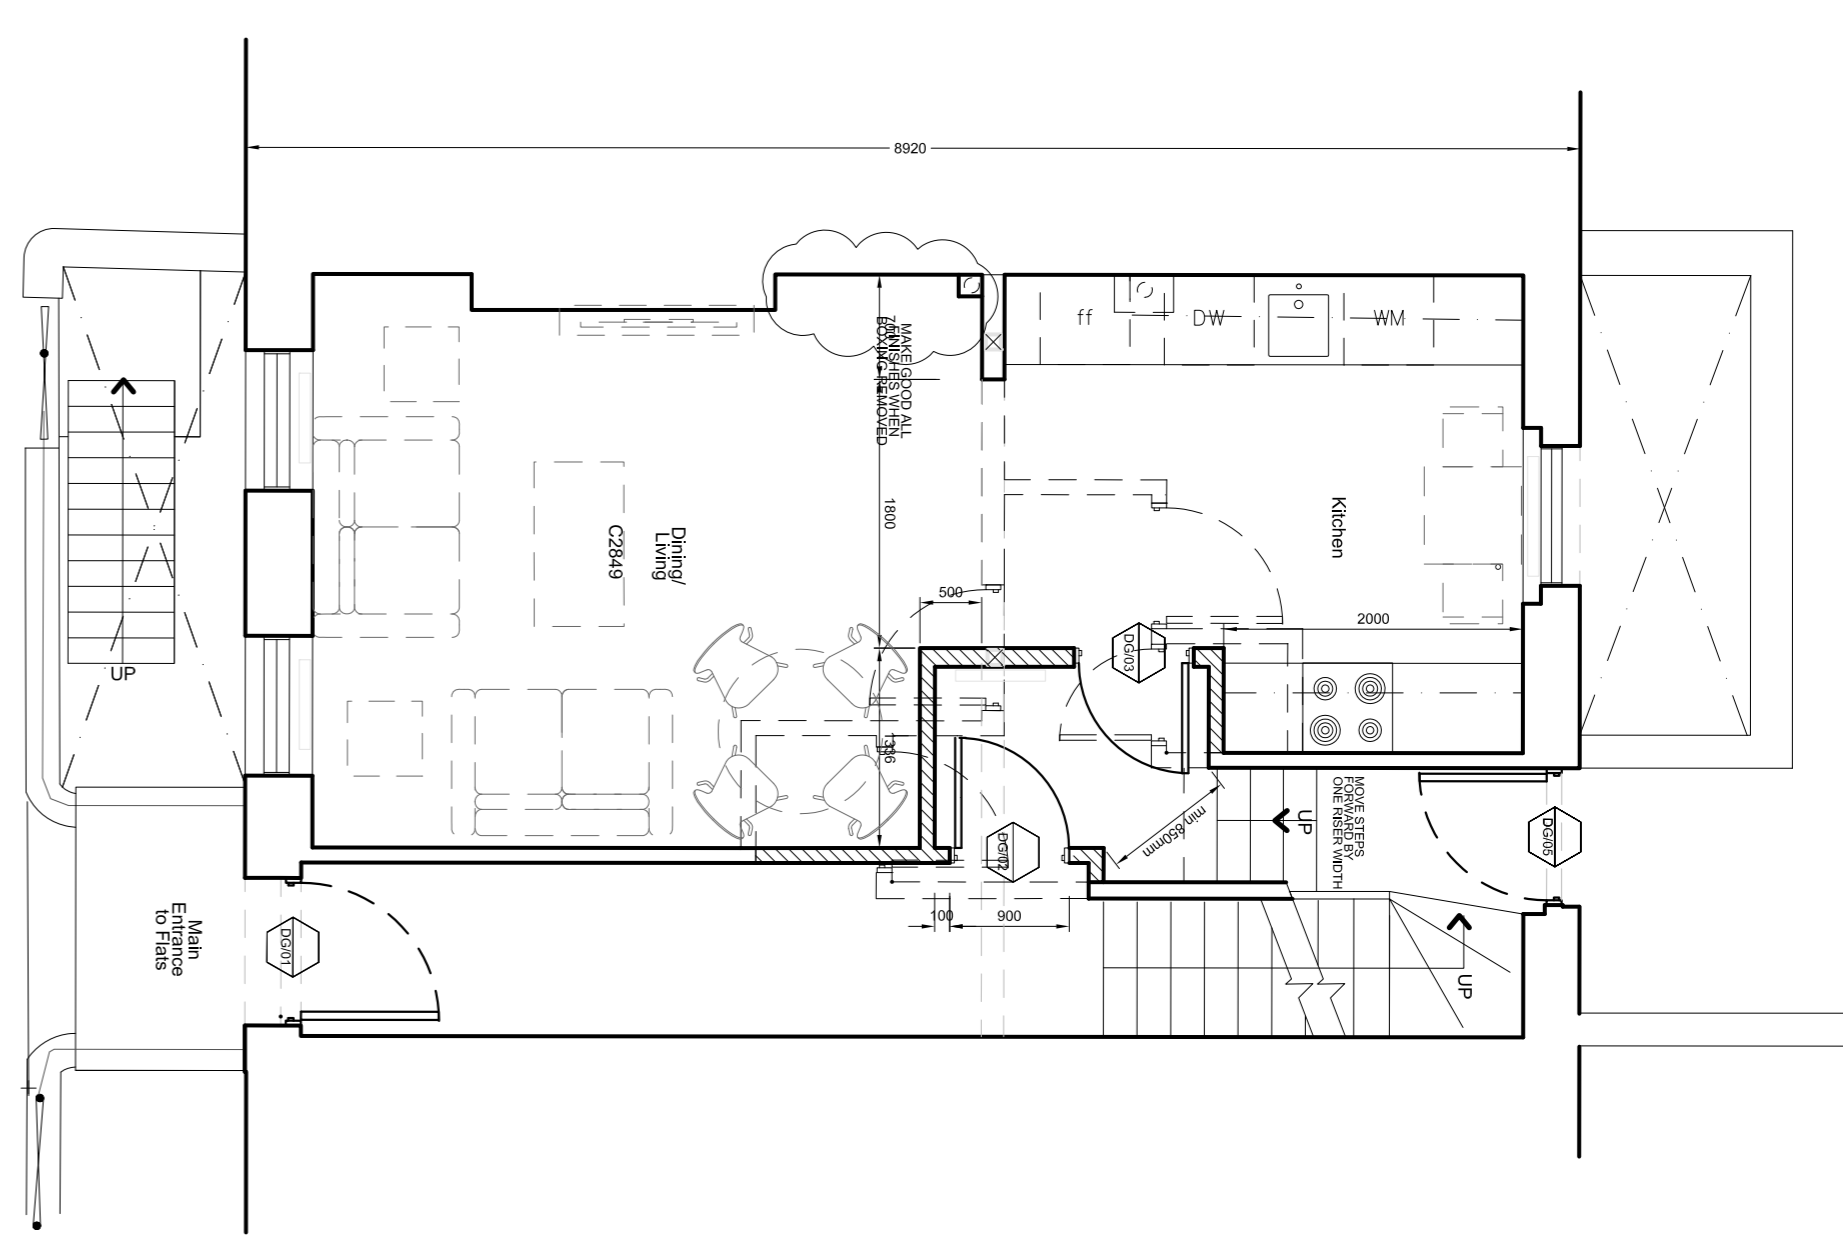


Proposed Ground Floor Plan

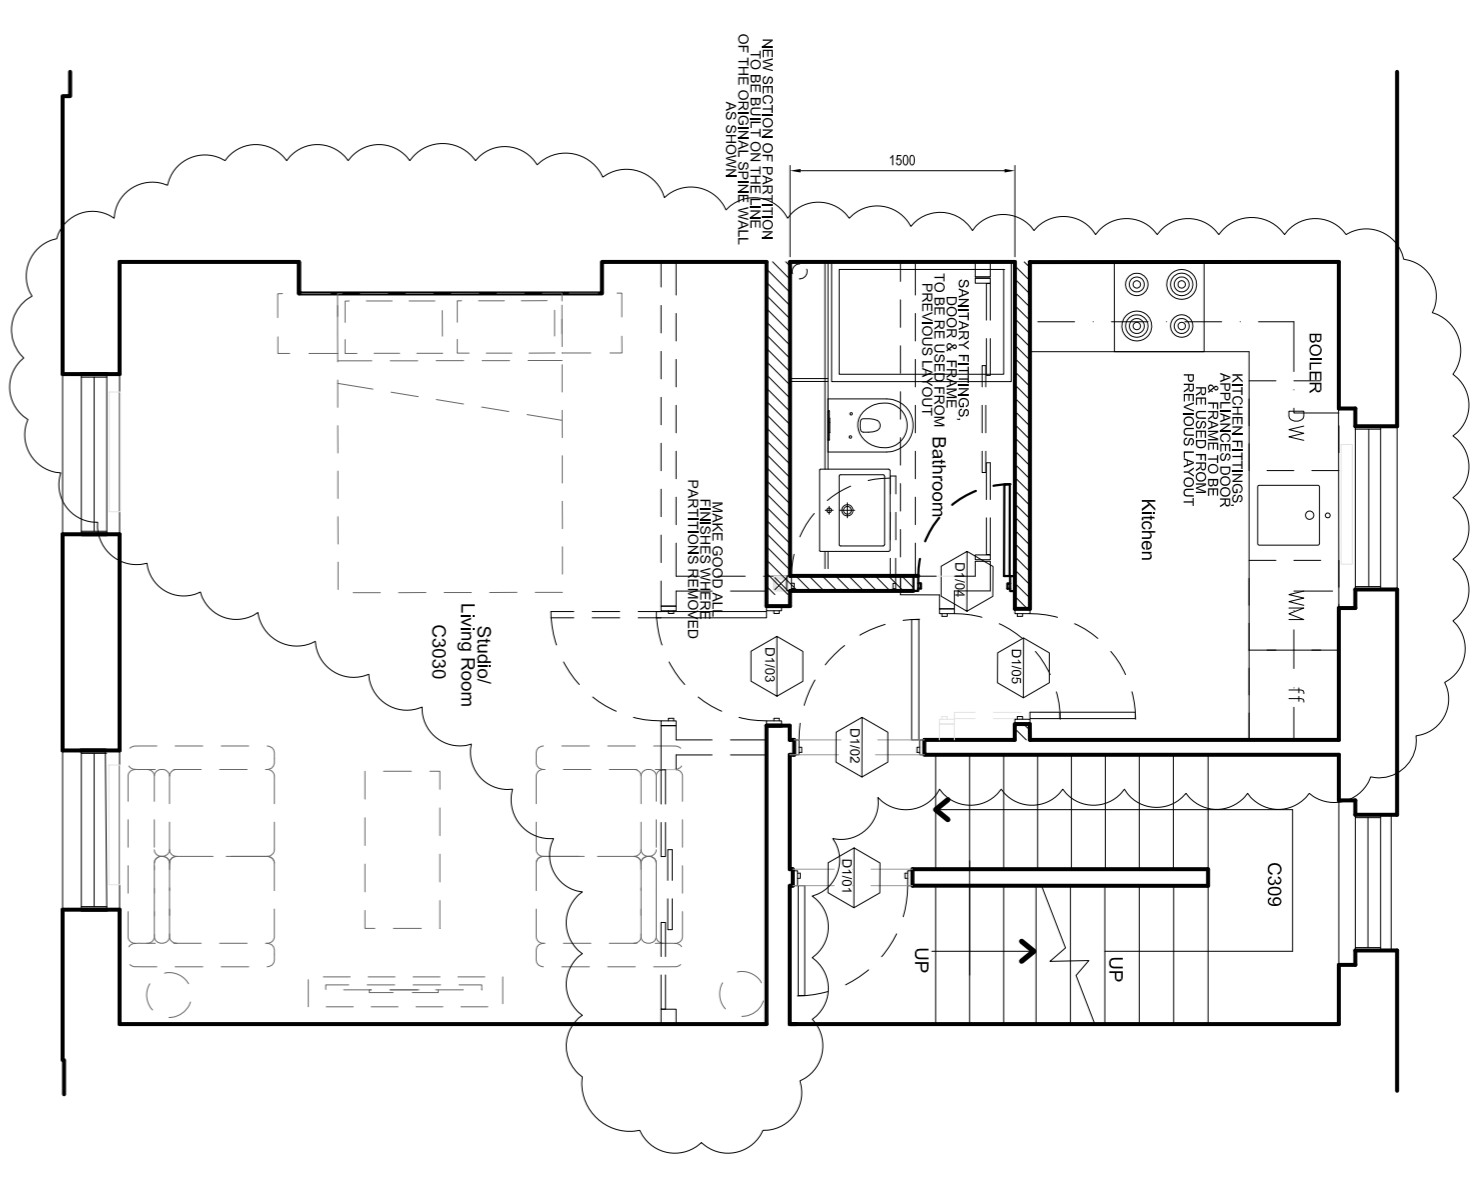


Proposed First Floor Plan

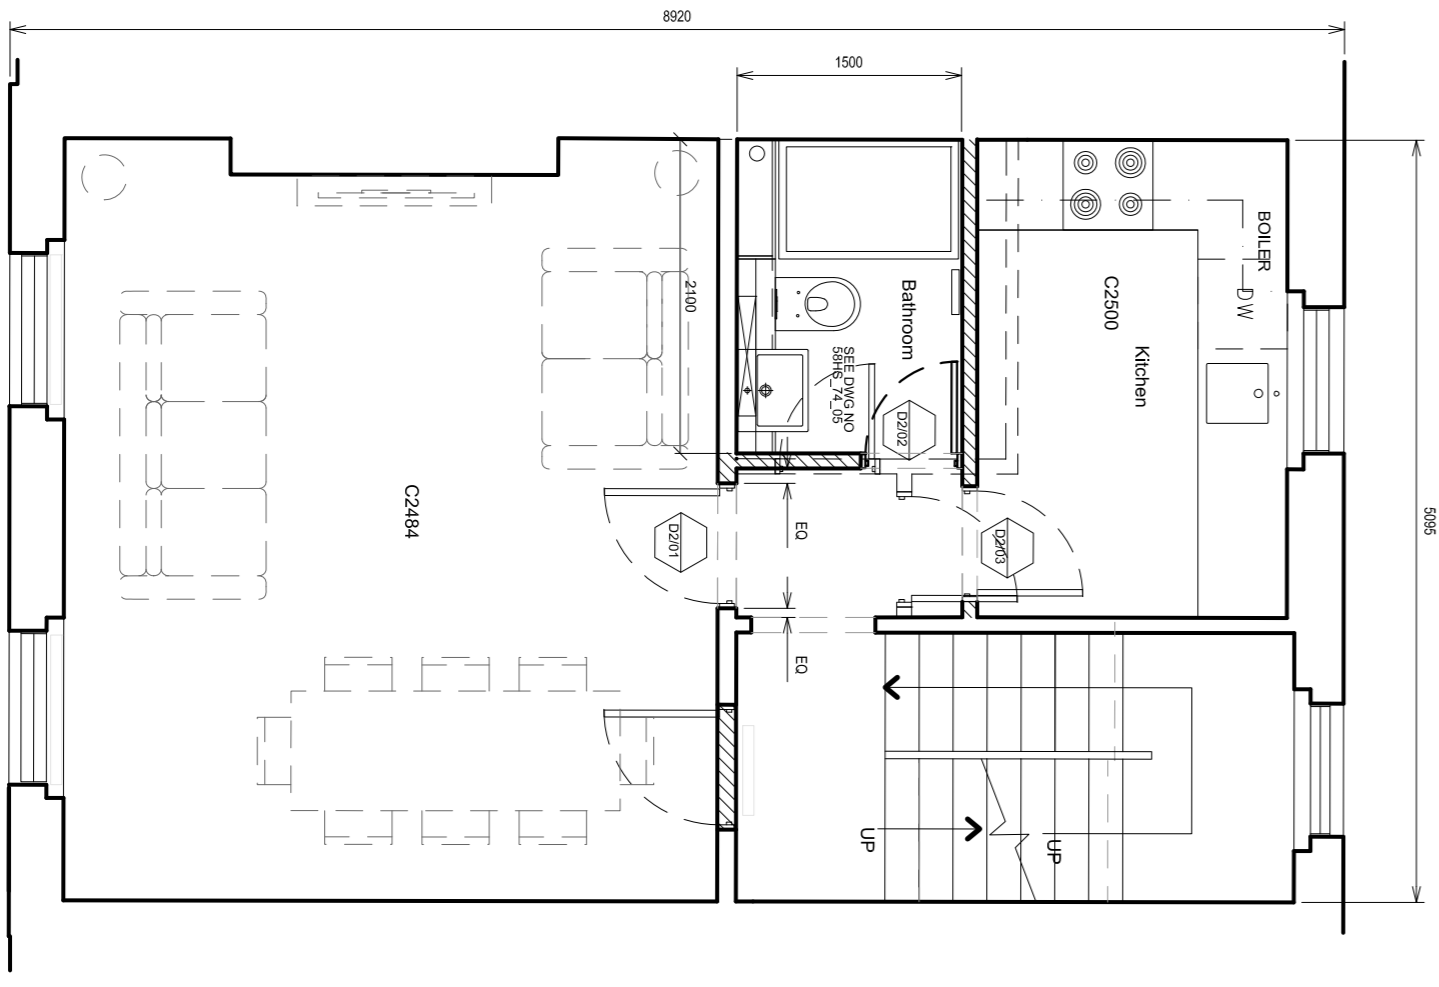

Second Floor Plan

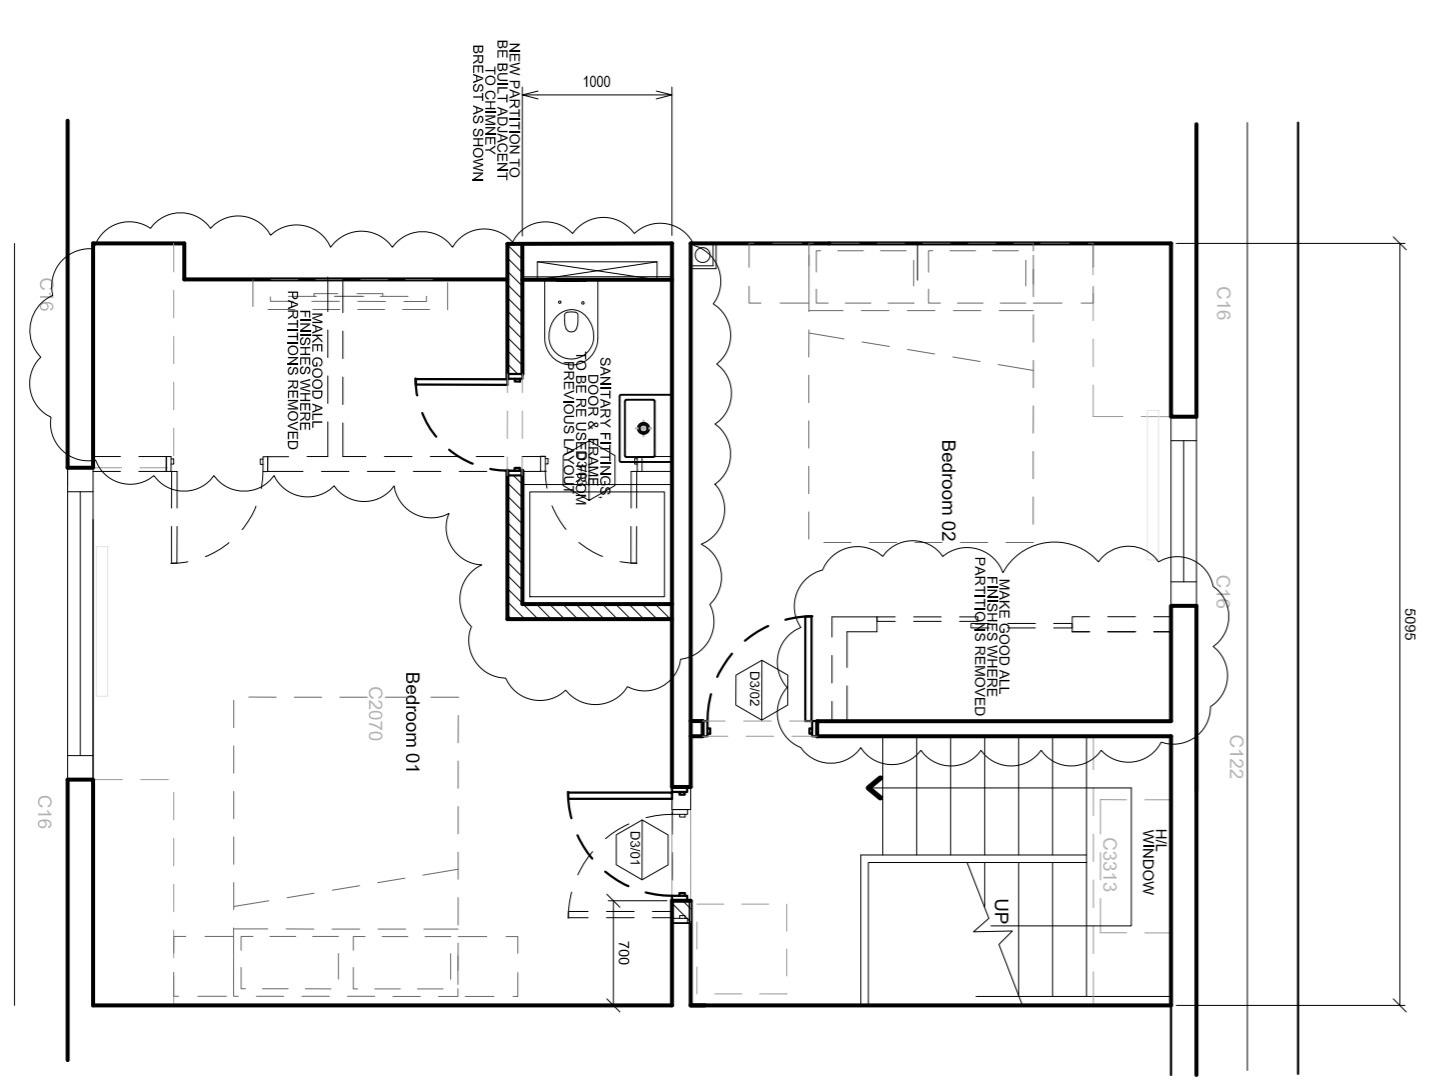

Proposed Third Floor Plan

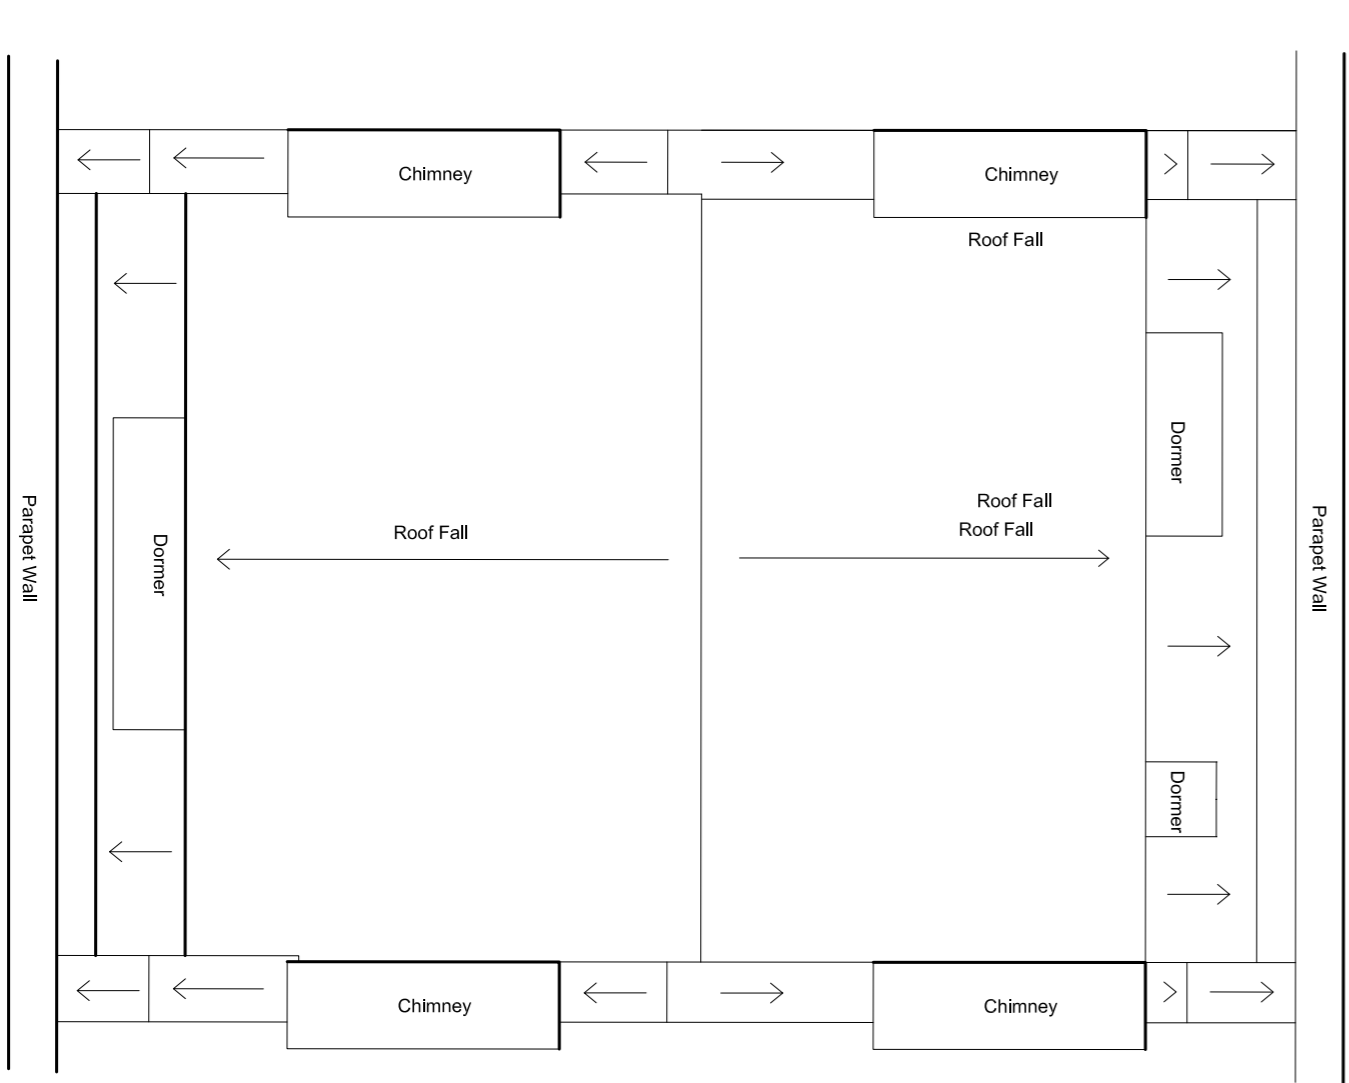

Roof Plan

- All dimensions to be checked on site
 - All dimensions are shown in mm unless otherwise stated
 - Refer to drawing issue sheet for purpose of issue
 - If in doubt ask
 - © Llewellyn Davies
 Notes

C6	Revised LBC application - revs douled	12/06/14	BT
C5	For Review by Planners - revs douled	08/05/14	BT
C4	For Installation - minor amendments	30/01/14	BT
C3	For Installation - minor amendment	27/11/13	BT
C2	For Installation	21/11/13	BT
C1	For Installation	24/10/13	BT
No. Description		Date	By
Revisions			
Structural Consultant	Services Consultant		
Project Manager	Cost Consultant		
Project Title			
60 Huntley St			
Client			

Drawing Title
Proposed Plans - Levels Basement to Roof
 Drawing Number
LD13 010.06 60HS_22_01
 Revision
C6
 Scale @ A1
 1:50
 Date
21-10-2013
 Architects
LLEWELLYN DAVIES