




Proposed Basement Floor Plan

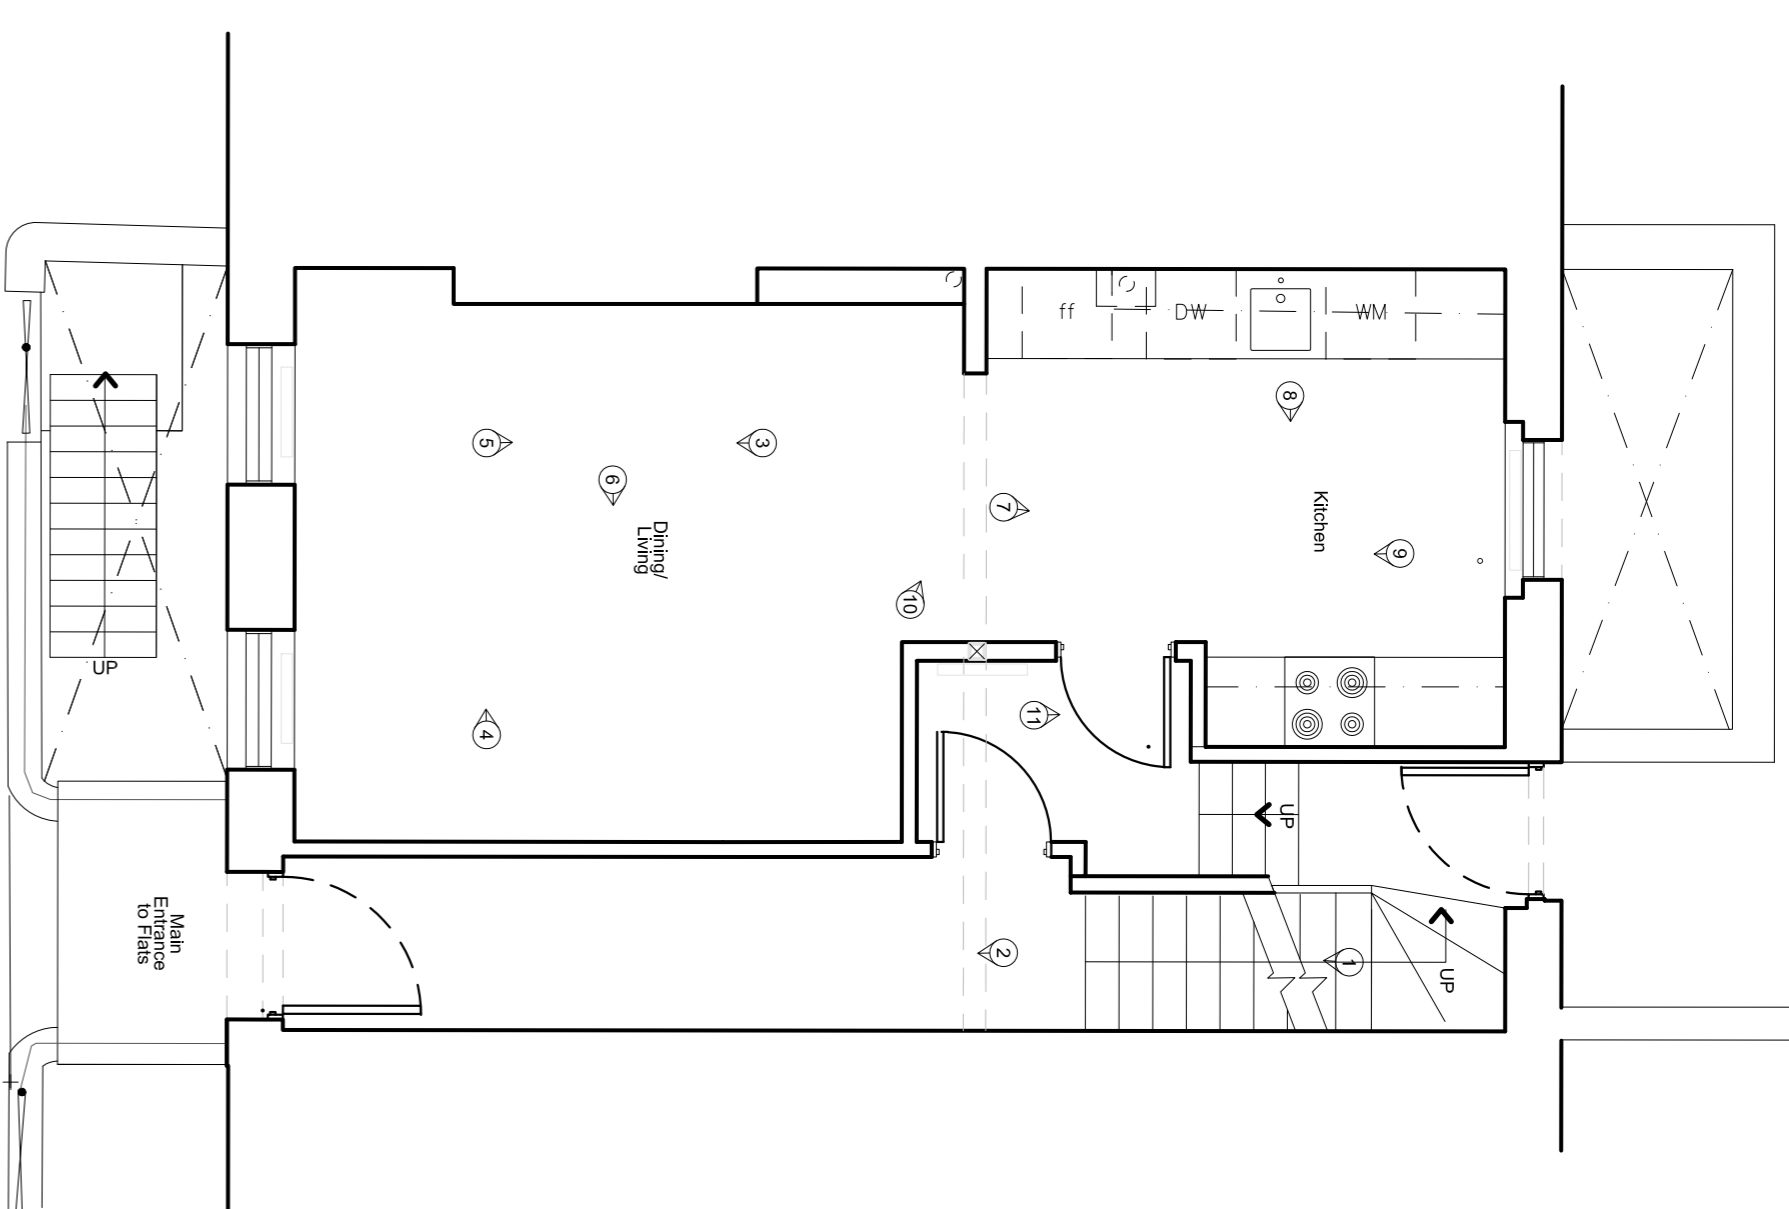


Proposed Ground Floor Plan

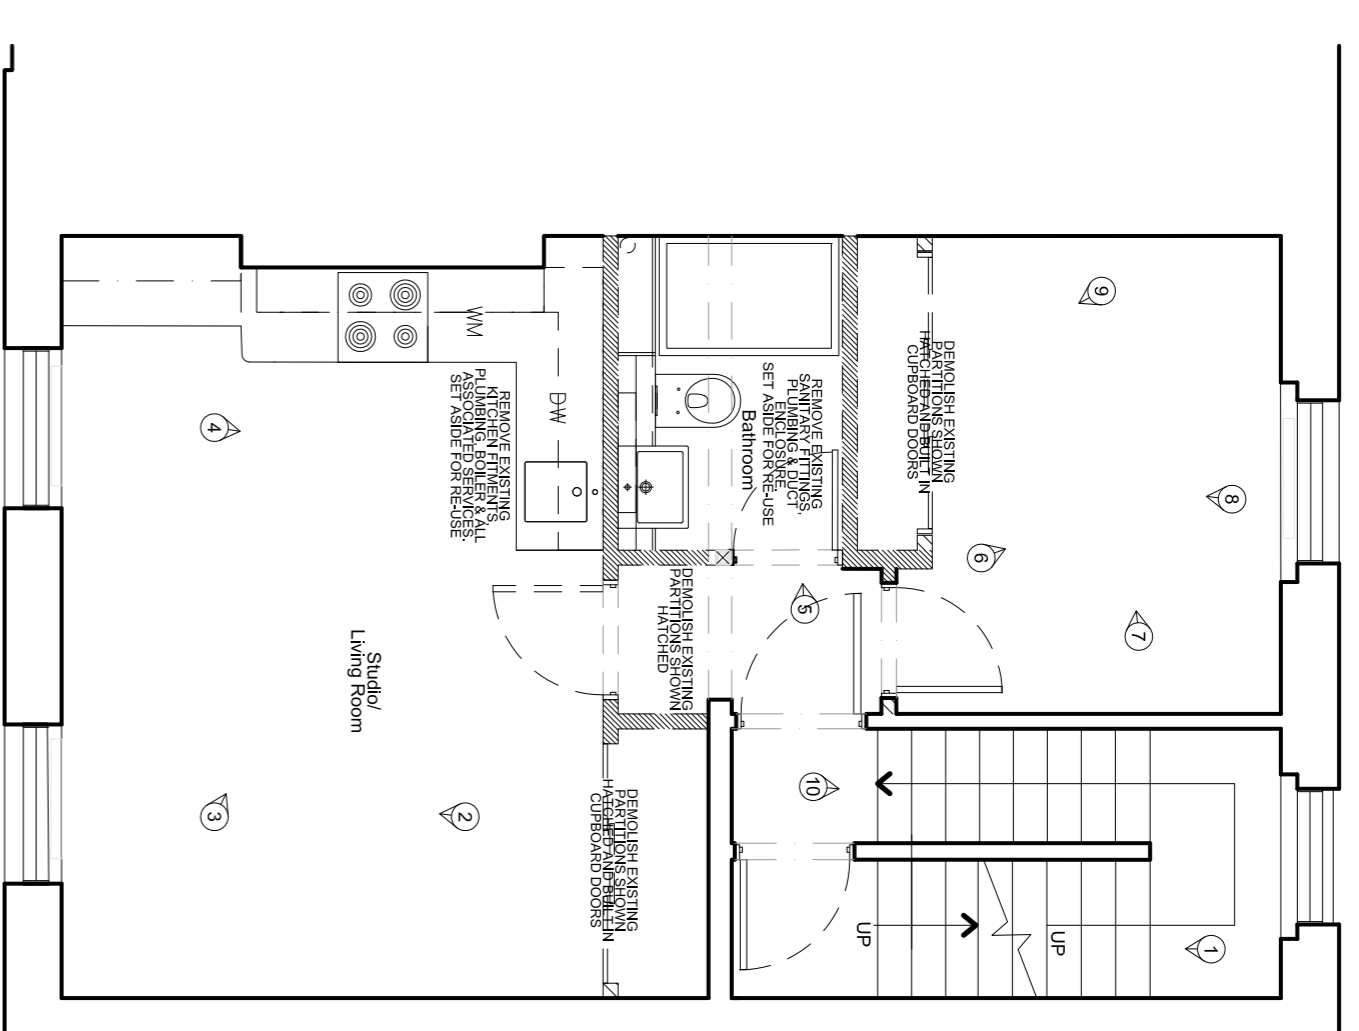


Proposed First Floor Plan

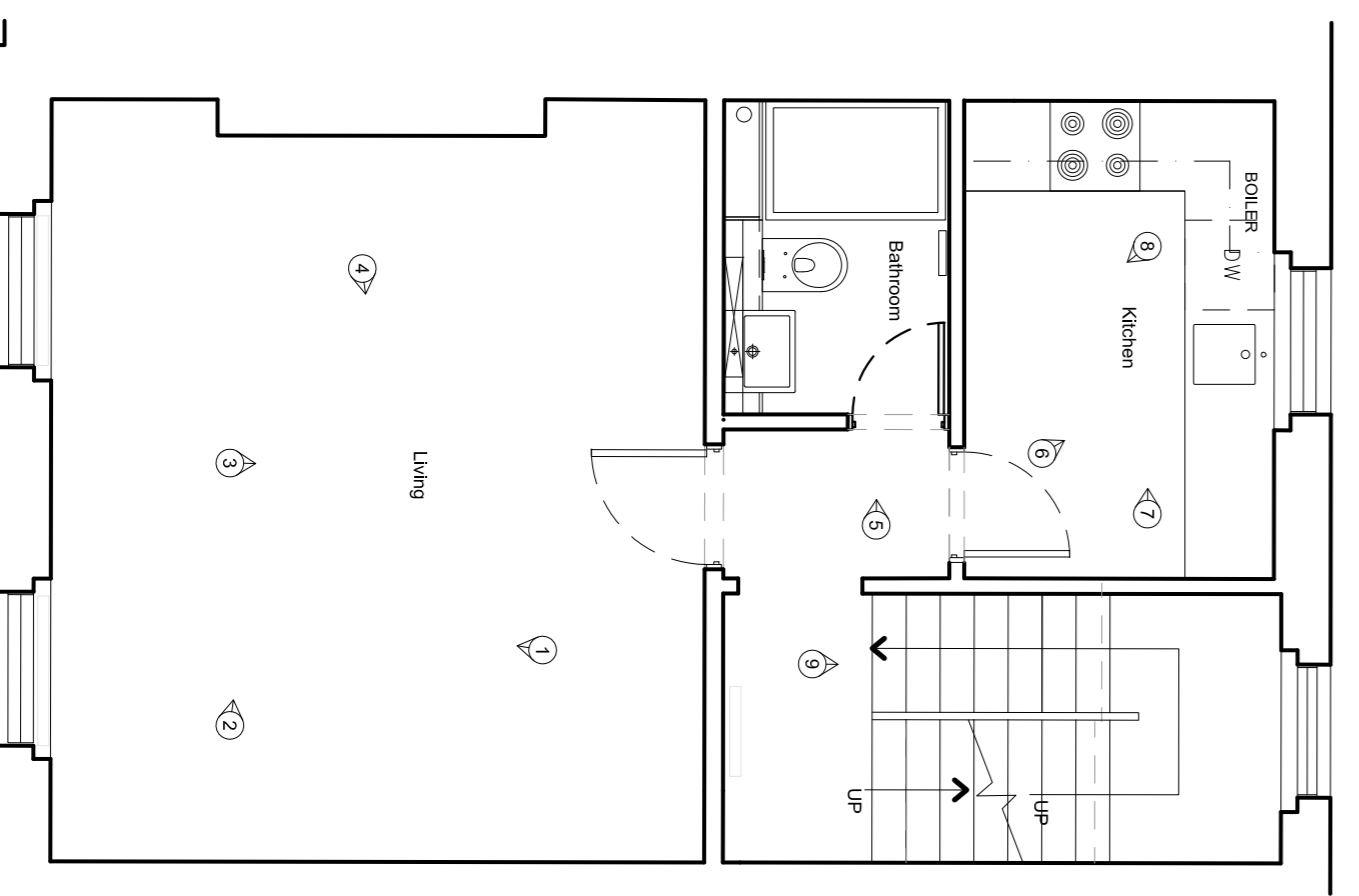

Second Floor Plan

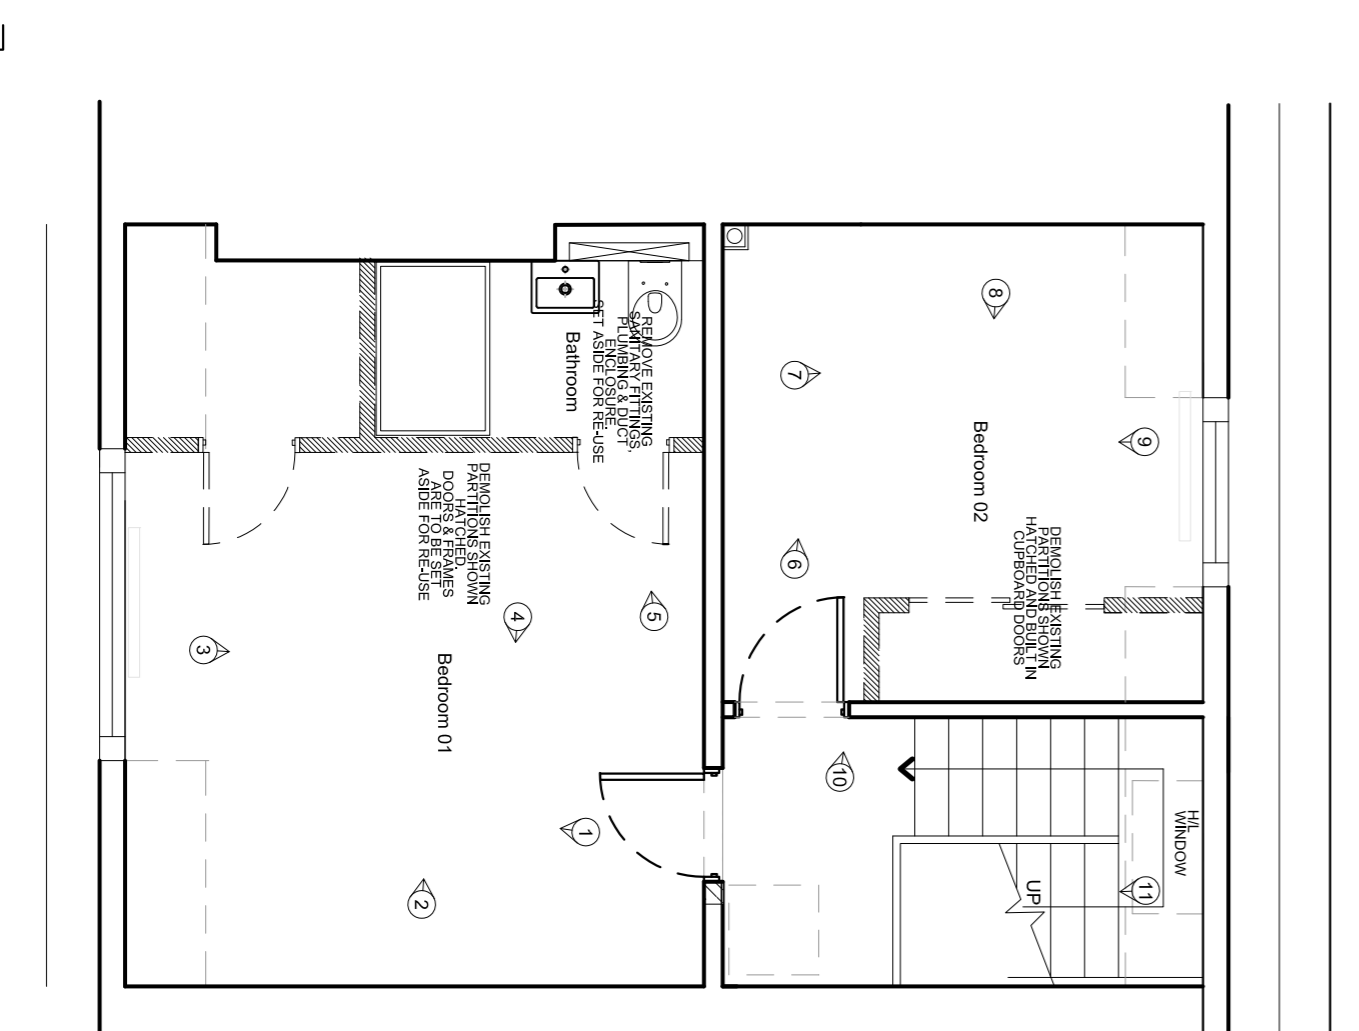

Proposed Third Floor Plan

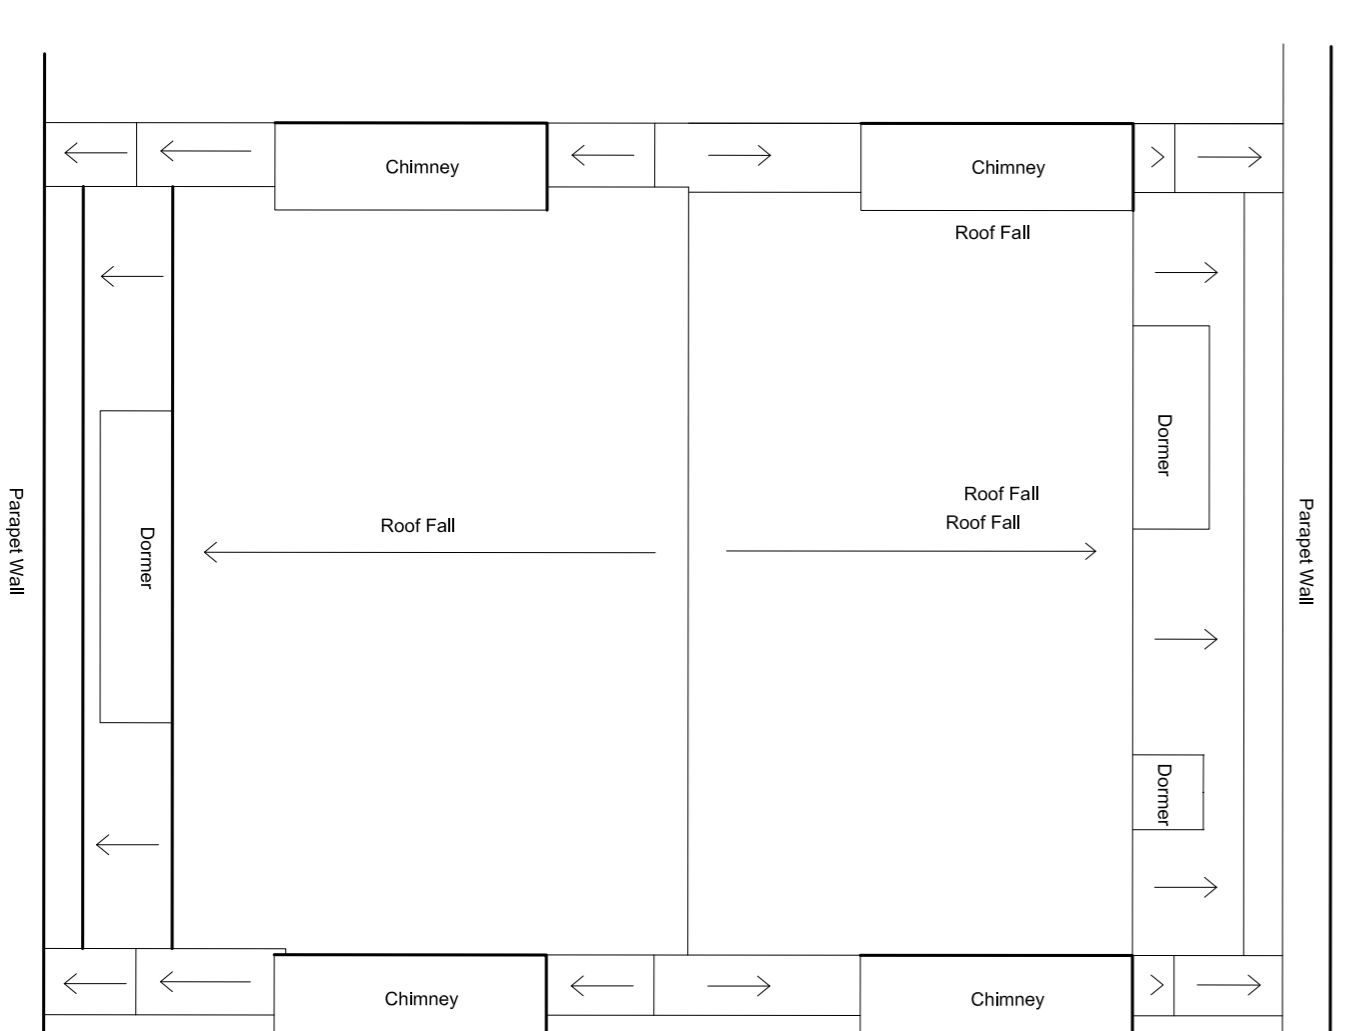

Roof Plan

- All dimensions to be checked on site
- All dimensions are shown in mm unless otherwise stated
- Refer to drawing issue sheet for purpose of issue
- If in doubt ask
- © Llewellyn Davies

Notes

C1 Submitted with revised LBC application 11/06/14 BT  
 No. Description Date By  
 Revisions  
 Structural Consultant Services Consultant  
 Project Manager Cost Consultant  
 Project Title  
 60 Huntley St  
 Client

Drawing Title  
 Demolition Plans post  
 17th April 2014:  
 Levels Basement to Roof  
 Drawing Number  
 LD13 010.06 60HS\_DEM\_01 Revision  
 C1  
 Scale @ A1  
 1:50  
 Date  
 10-06-2014  
 Architects  
 LLEWELLYN  
 DAVIES