




- All dimensions to be checked on site
 - Do not scale off this drawing
 - All dimensions are shown in mm unless otherwise stated
 - Refer to drawing issue sheet for purpose of issue
 - If in doubt ask
 - © Lewellyn Davies
 Notes

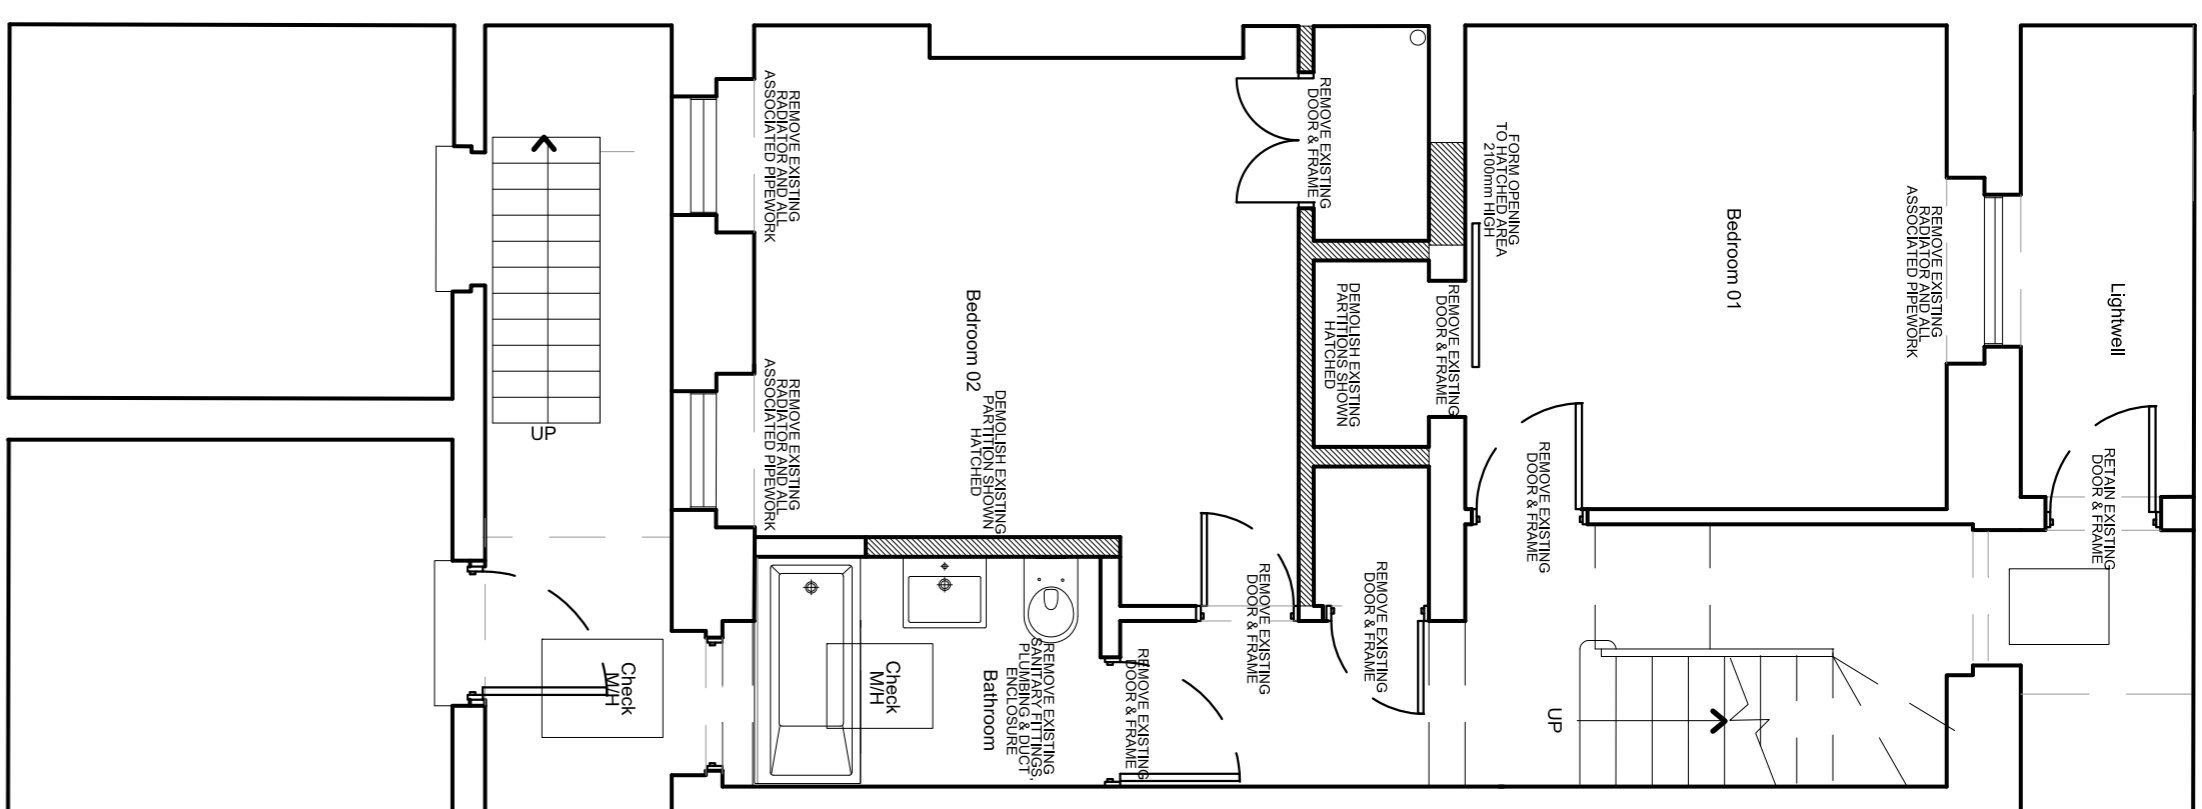


Basement Floor plan

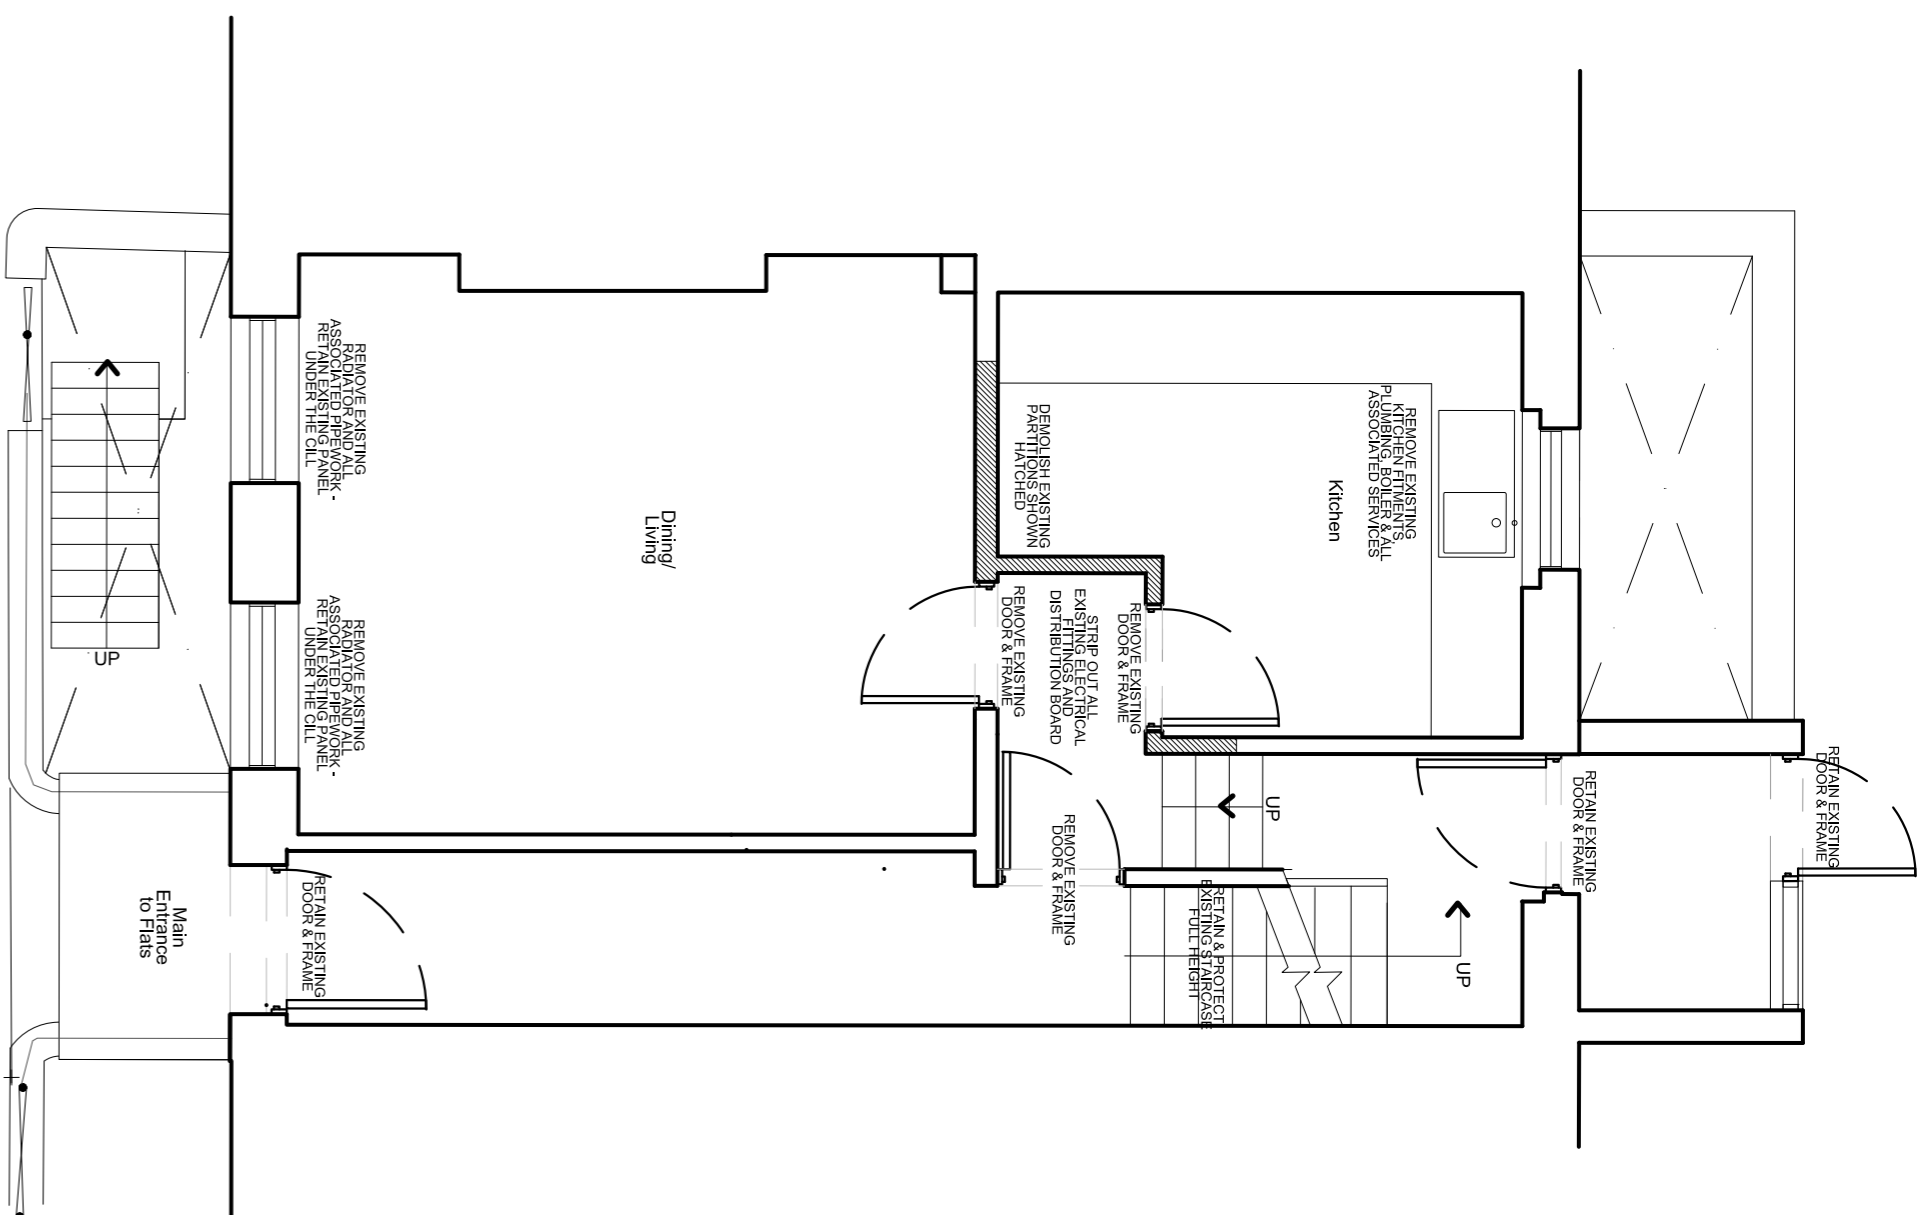


Ground Floor Plan

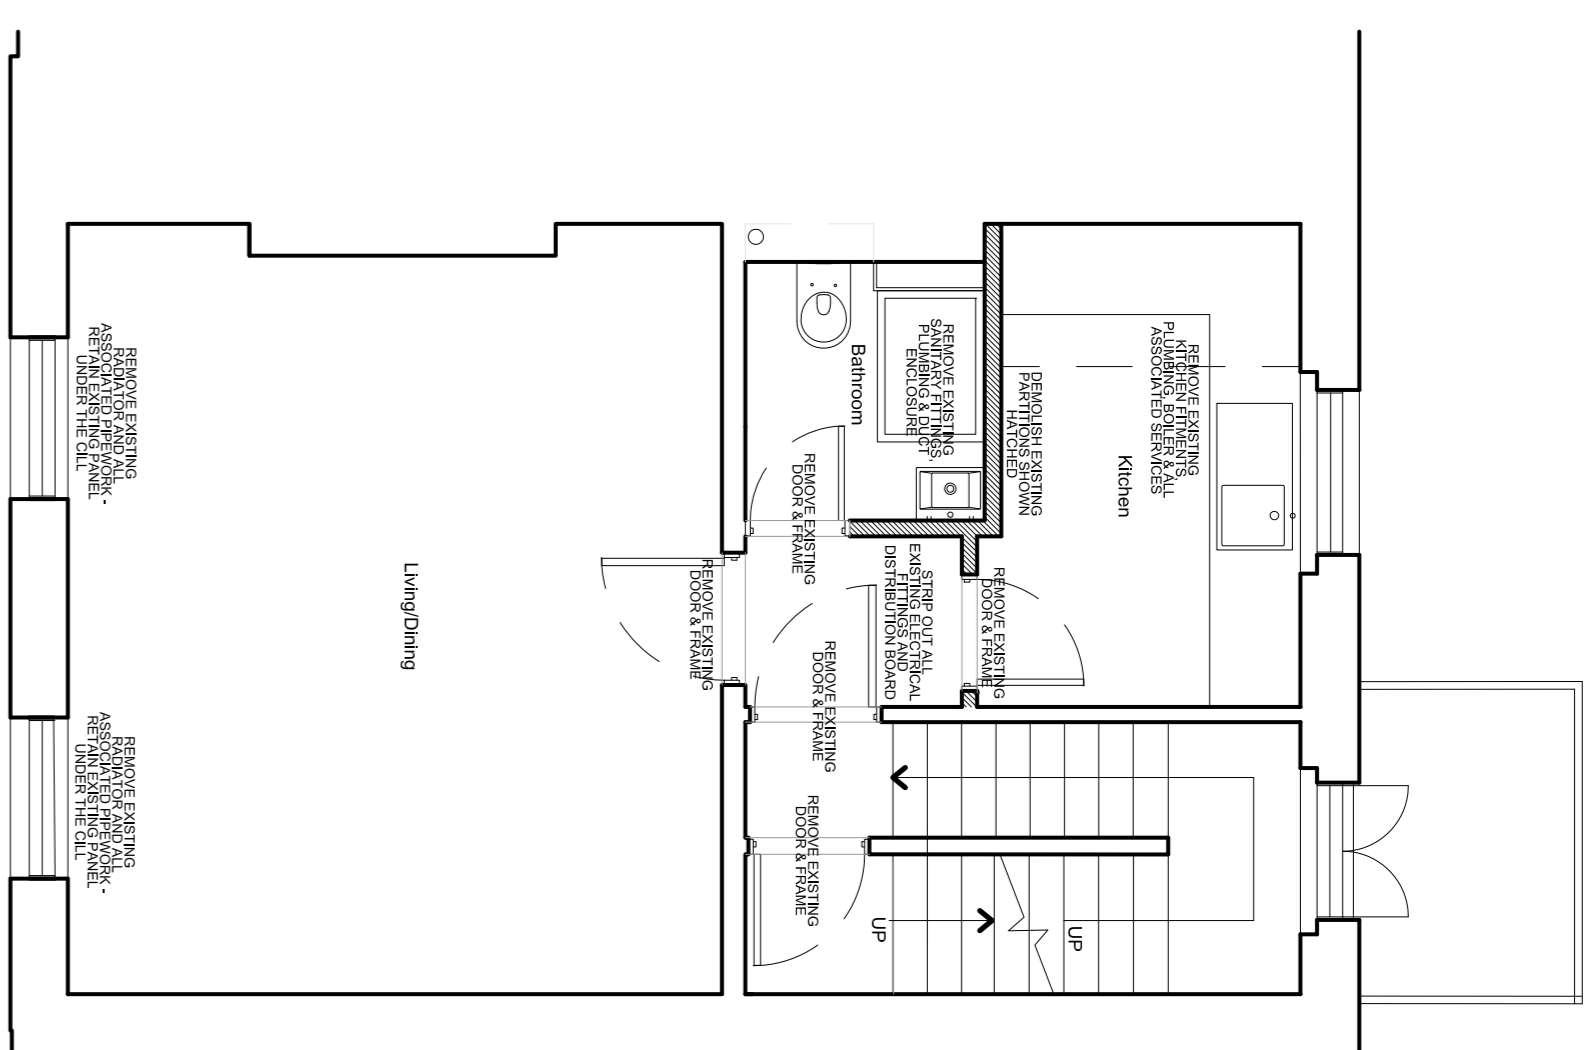


First Floor Plan

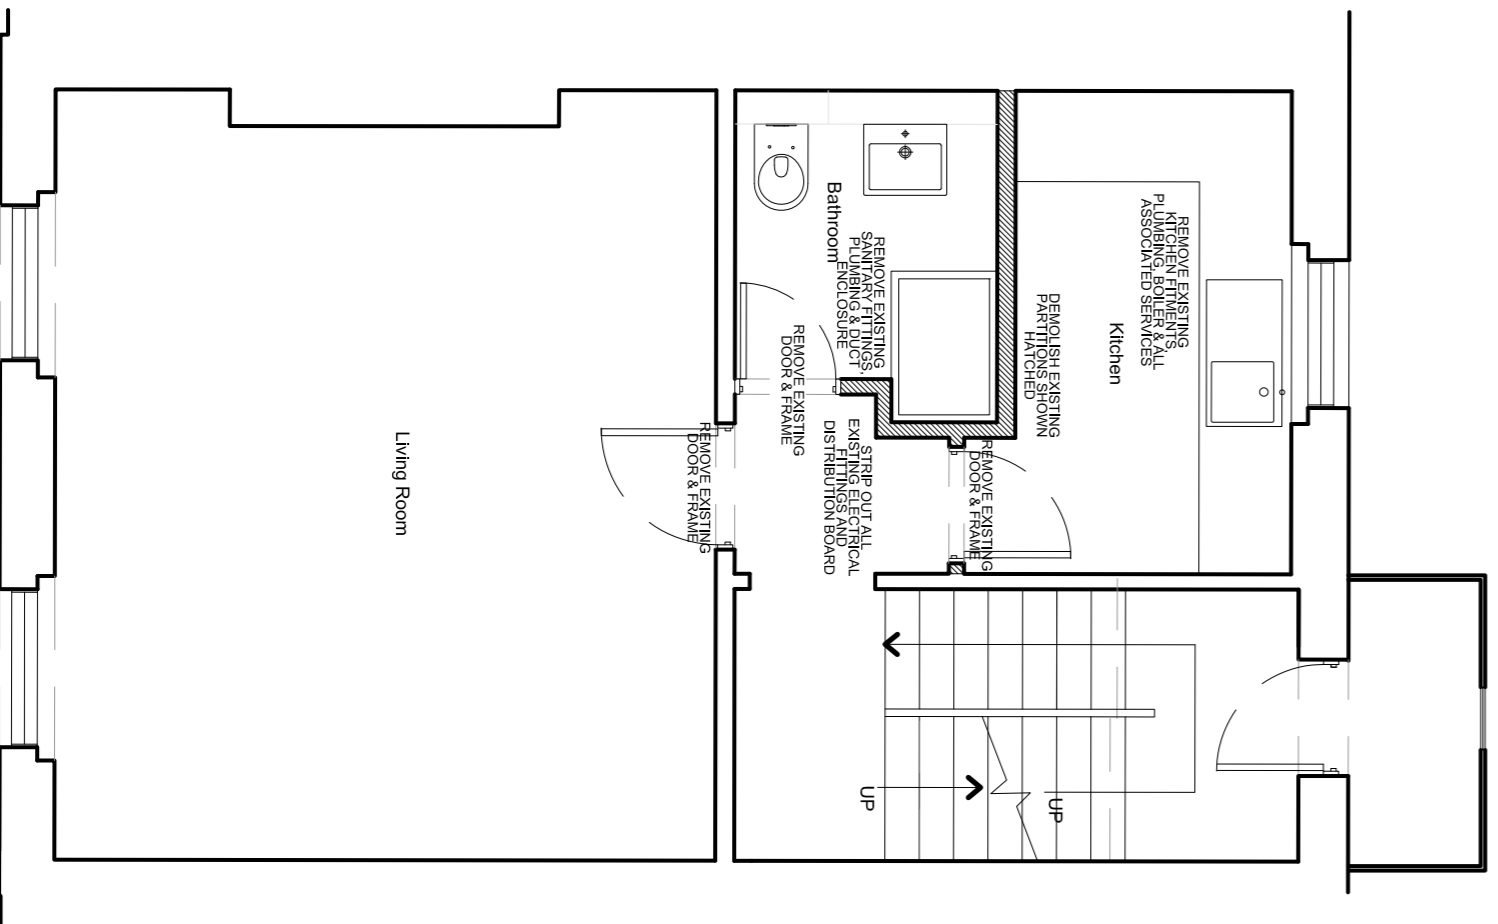

Second Floor Plan

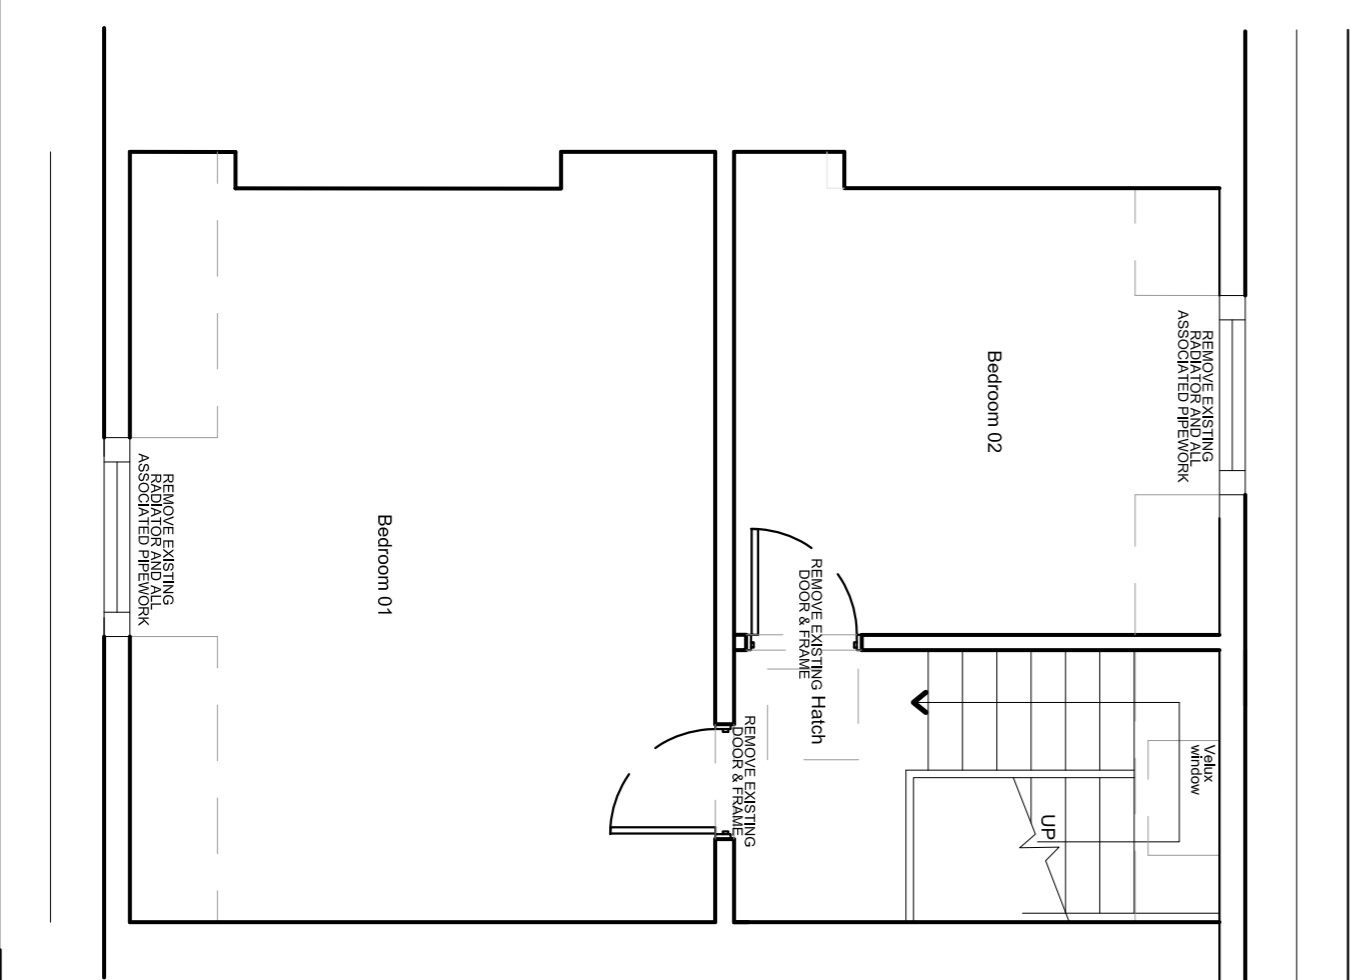

Third Floor Plan

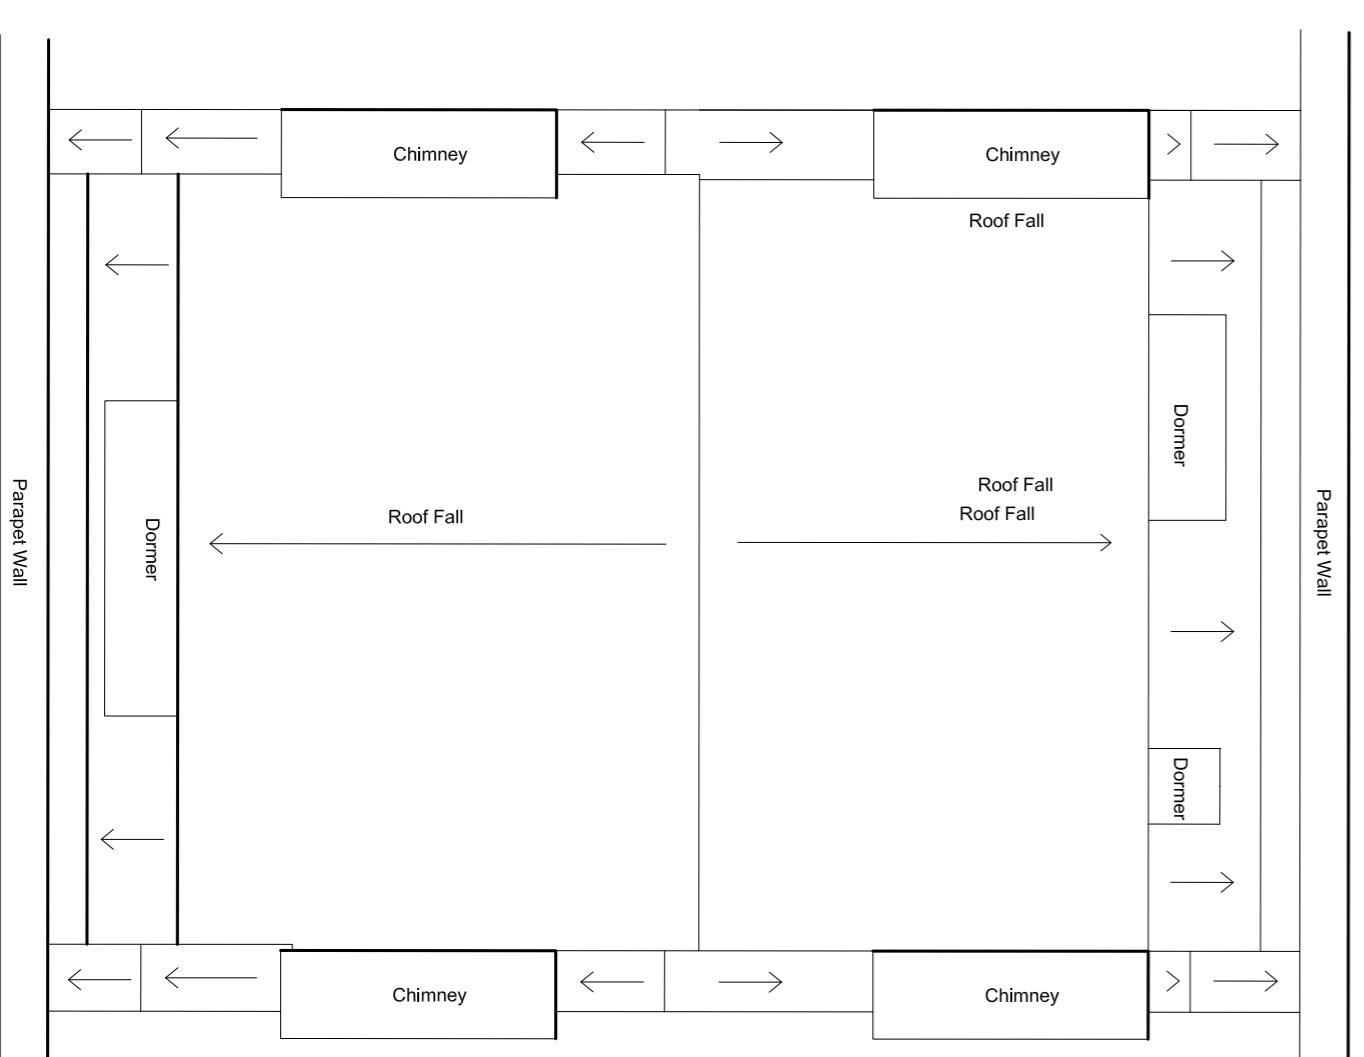

Roof Plan

C1 Issue to Planners for review 09/05/14 BT
 No. Description Date By
 Revisions
 Structural Consultant Services Consultant
 Project Manager Cost Consultant
 Project Title

Client
50 Huntley St

Drawing Title
**Demolition Plans -
 Levels Basement
 to Roof**

Drawing Number LD13 010.02.50HS_00_01

Revision C1

Scale @ A1

1:50

Date

10-01-2014

Architects

**LEWELLYN
 DAVIES**