




North

 


- All dimensions to be checked on site
 - Do not scale off this drawing
 - All dimensions are shown in mm unless otherwise stated
 - Refer to drawing issue sheet for purpose of issue
 - If in doubt ask
 - © Lewelyn Davies
 Notes

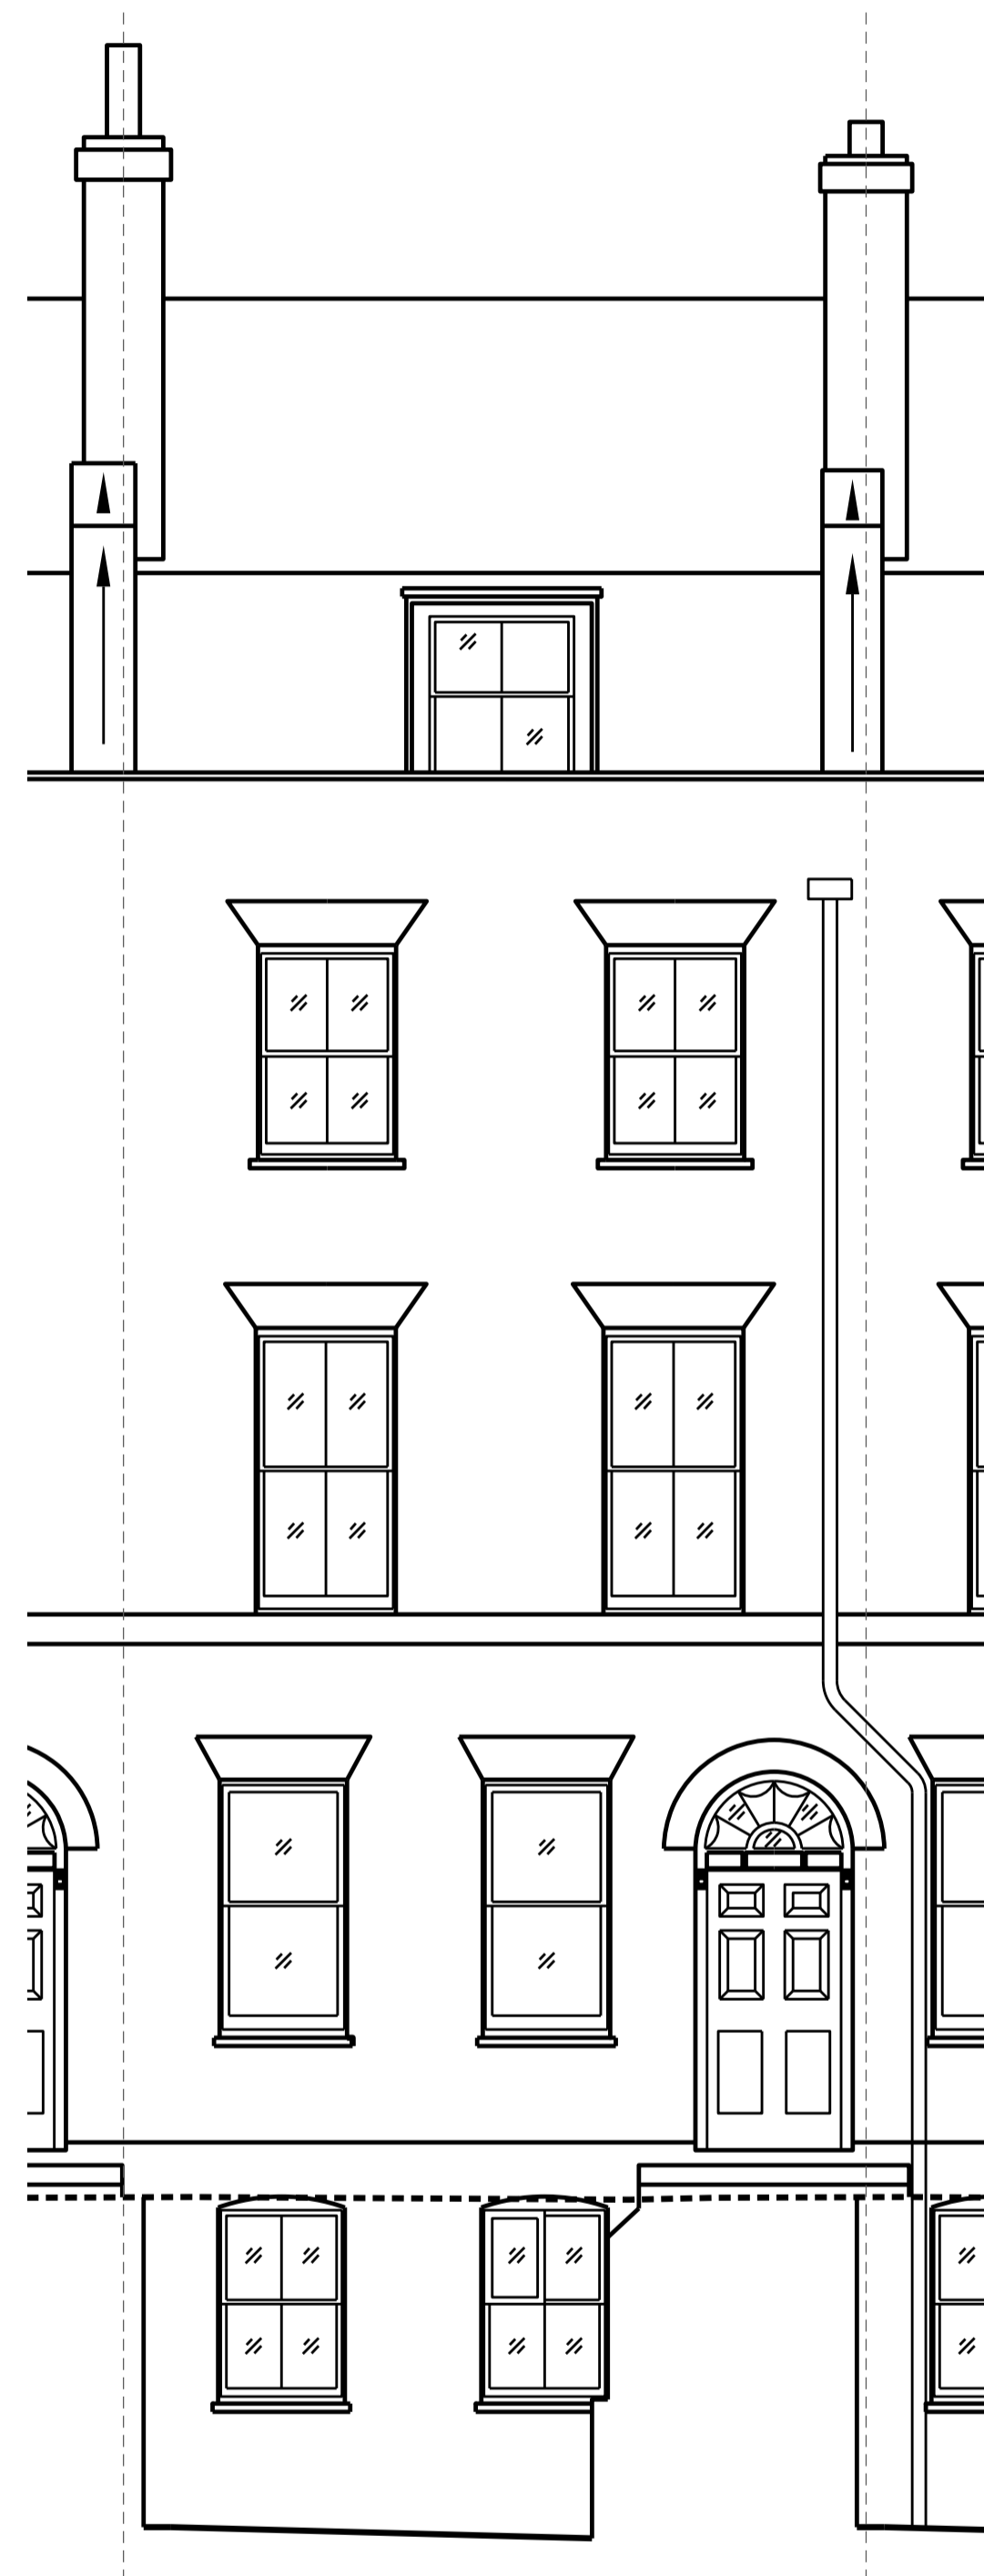

FRONT ELEVATION

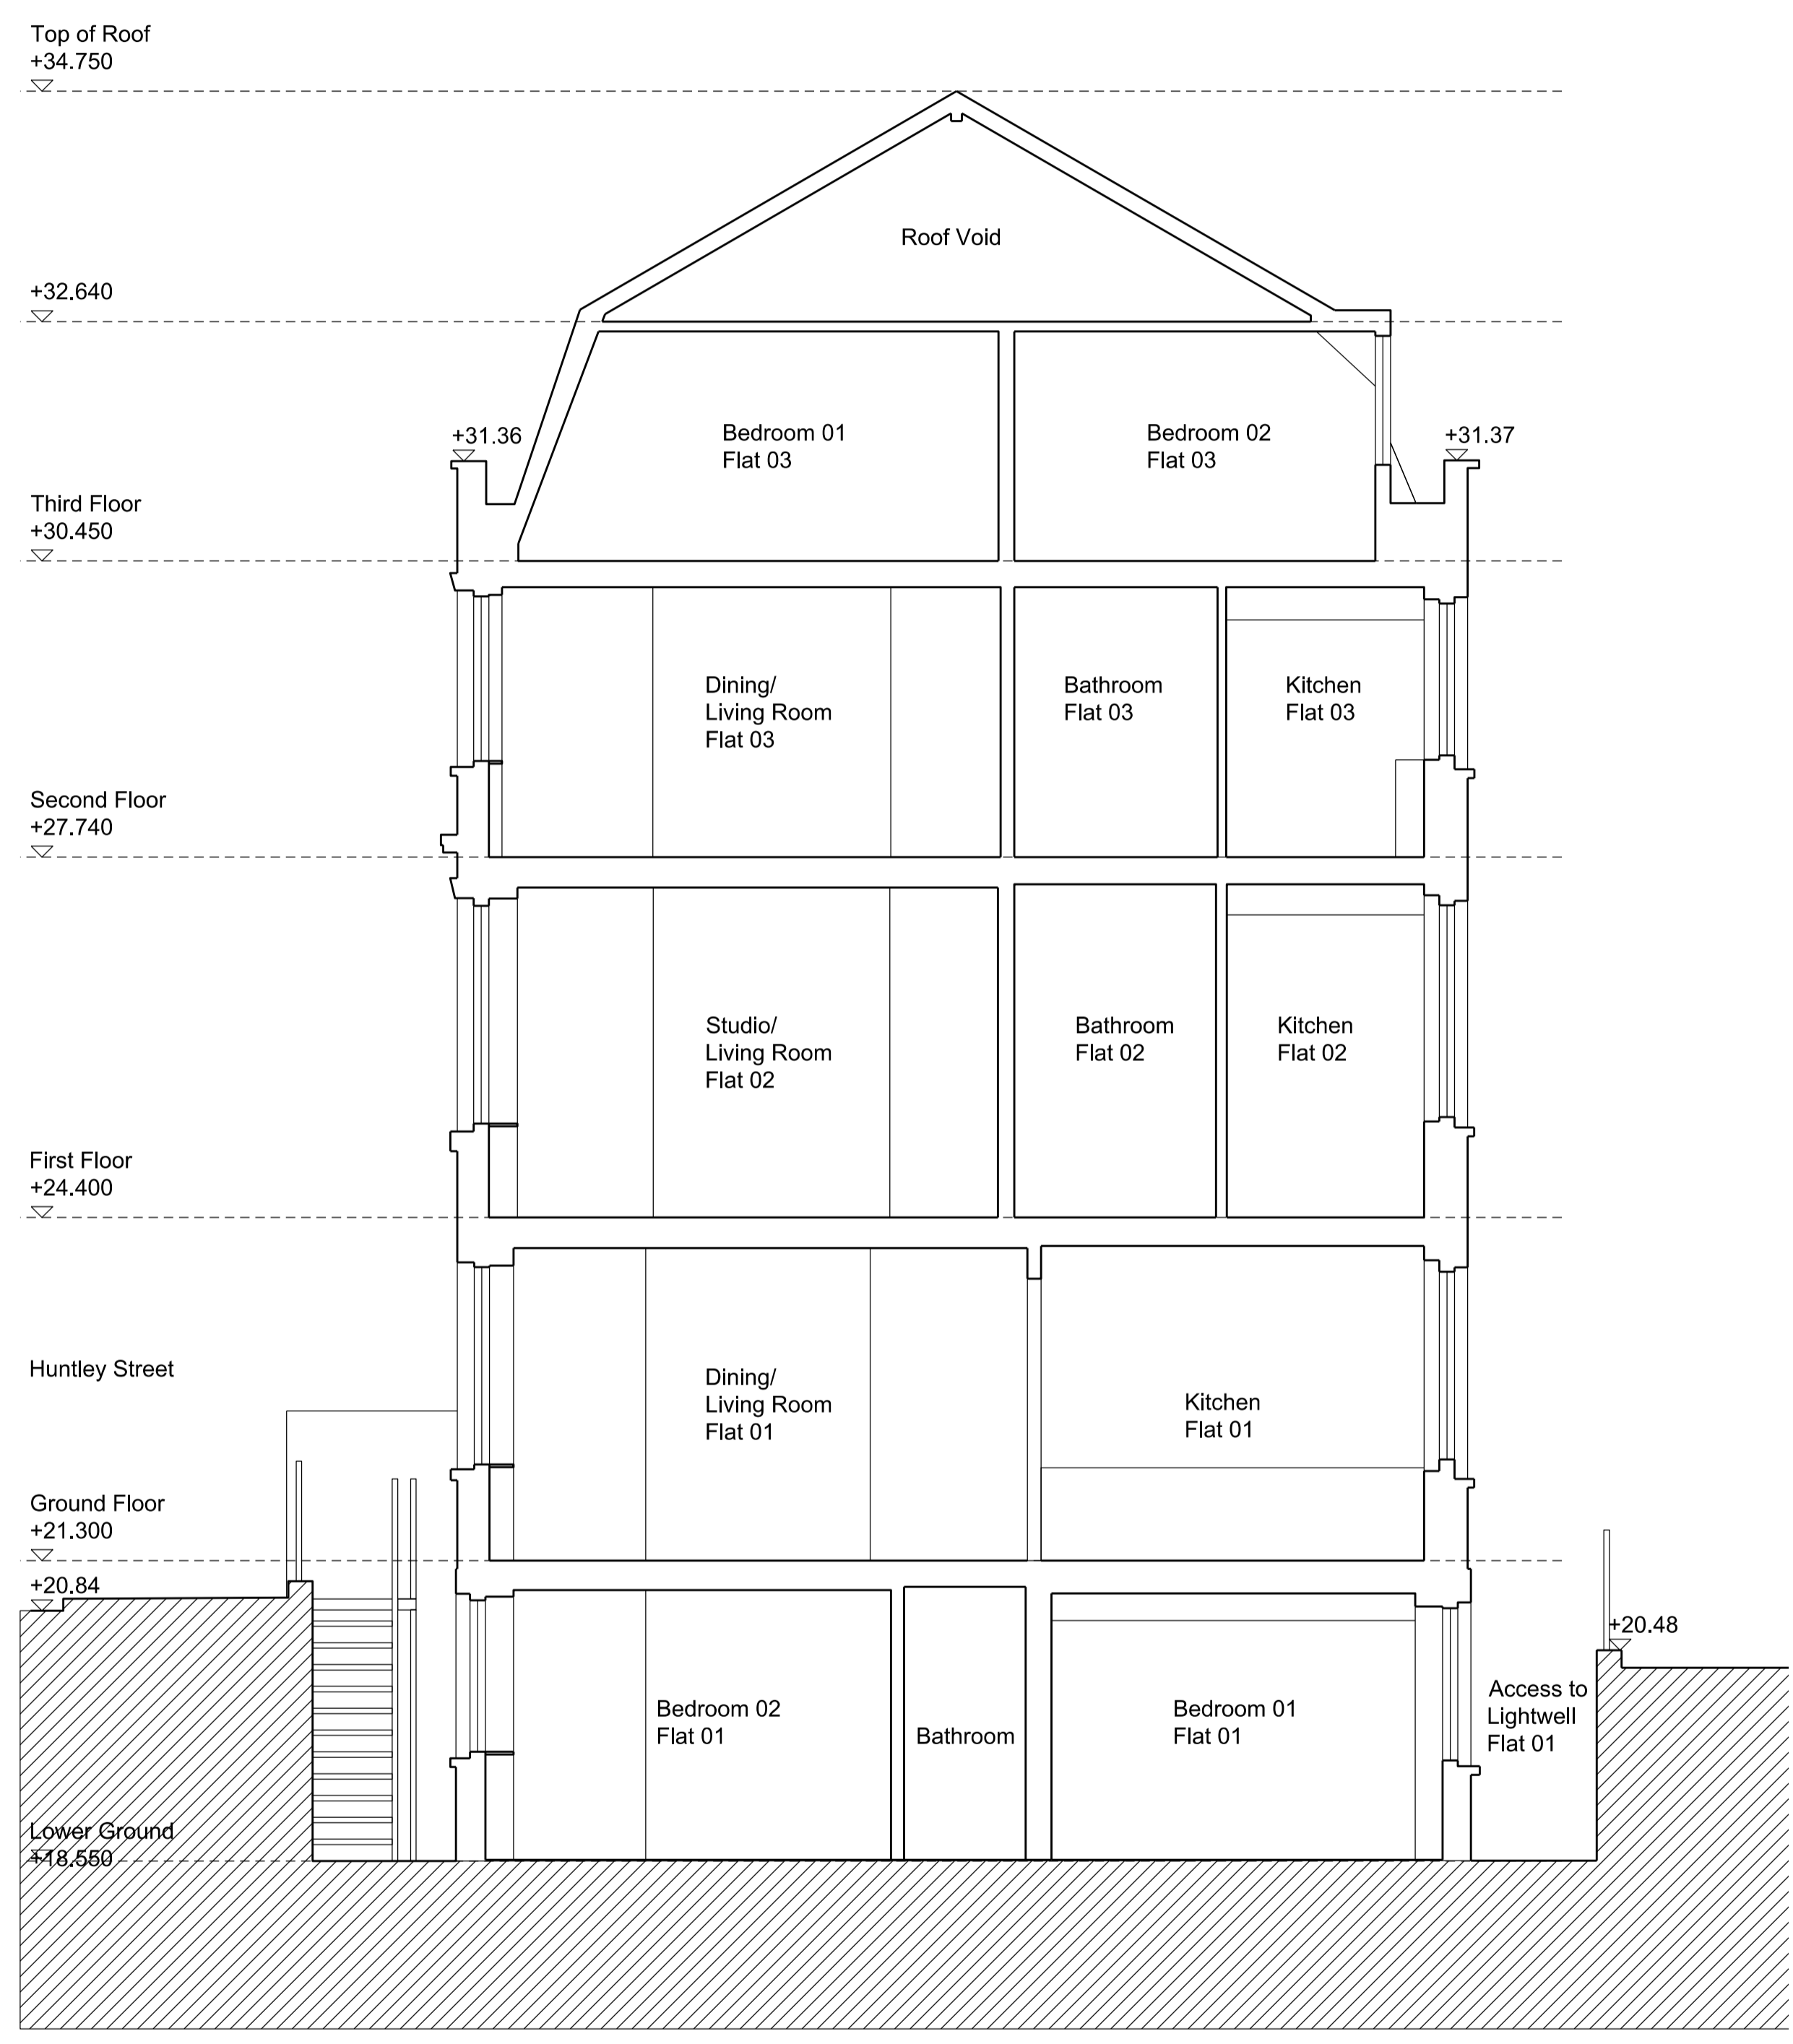

PROPOSED SECTION

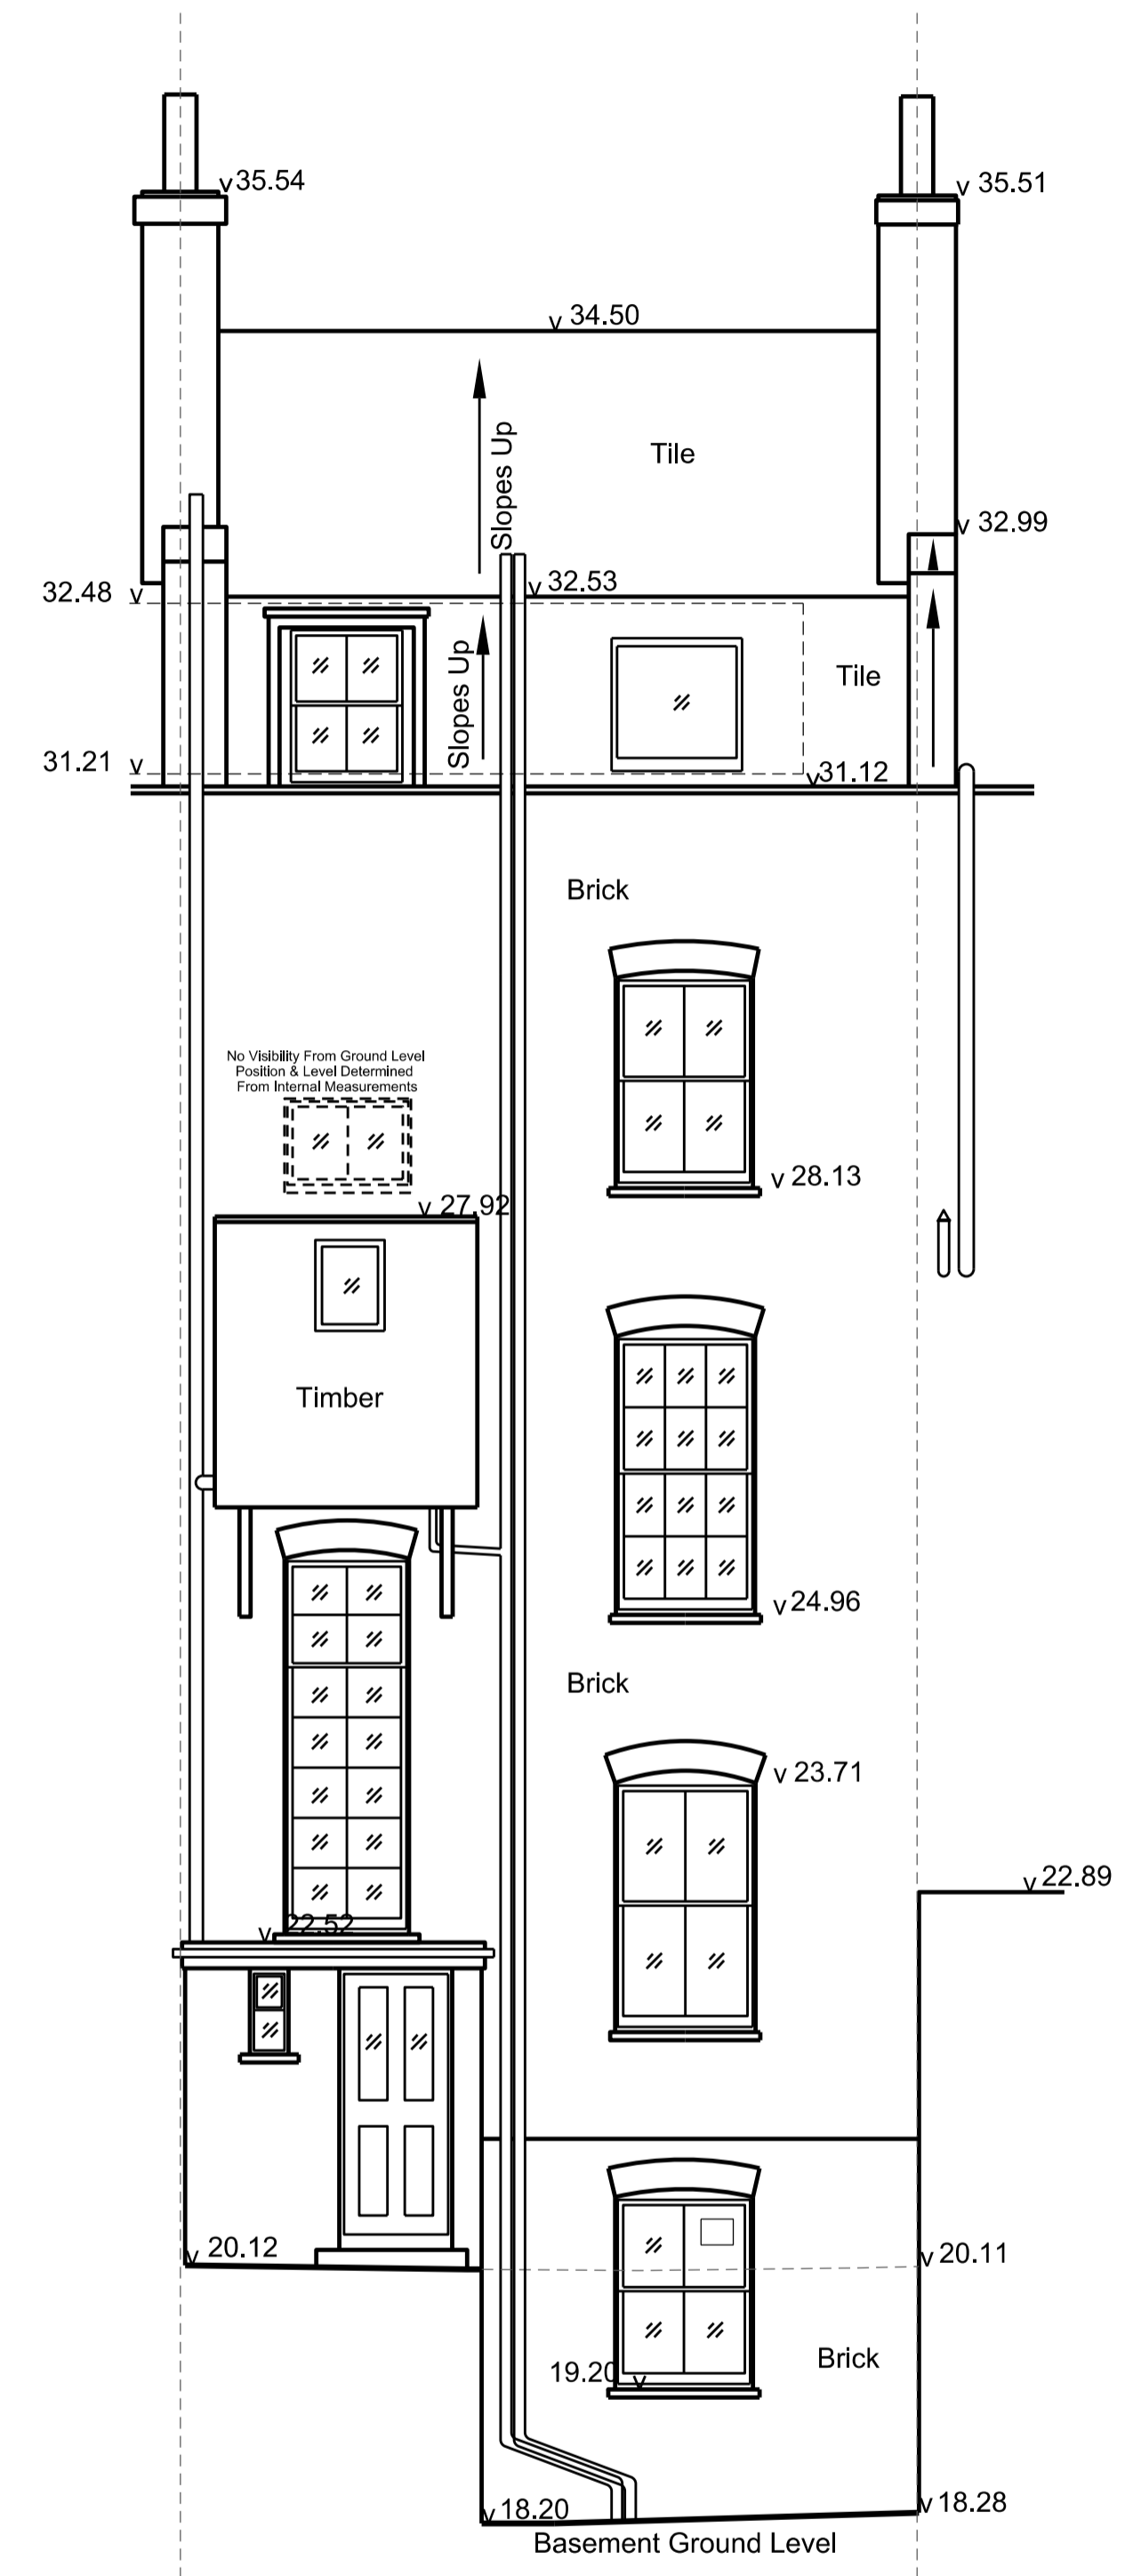

REAR ELEVATION

P1 SUBMISSION TO PLANNERS FOR REVIEW 20.06.14 AMA
 No. Description Date By
 Revisions

Structural Consultant Services Consultant
 Project Manager Cost Consultant

Project Title
50 Huntley Street

Client
**University College London
 Hospital Charity**

Drawing Title
Elevations and Sections

Drawing Number Revision
 LD13010.02 50HS_EIS_01 P1

Scale @ A1
 1:50

Date
 20.06.2014

Architects

