




- All dimensions to be checked on site  
 - Do not scale off this drawing  
 - All dimensions are shown in mm unless otherwise stated  
 - Refer to drawing issue sheet for purpose of issue  
 - If in doubt ask  
 - © Llewelyn Davies Weeks Ltd.  
 Notes

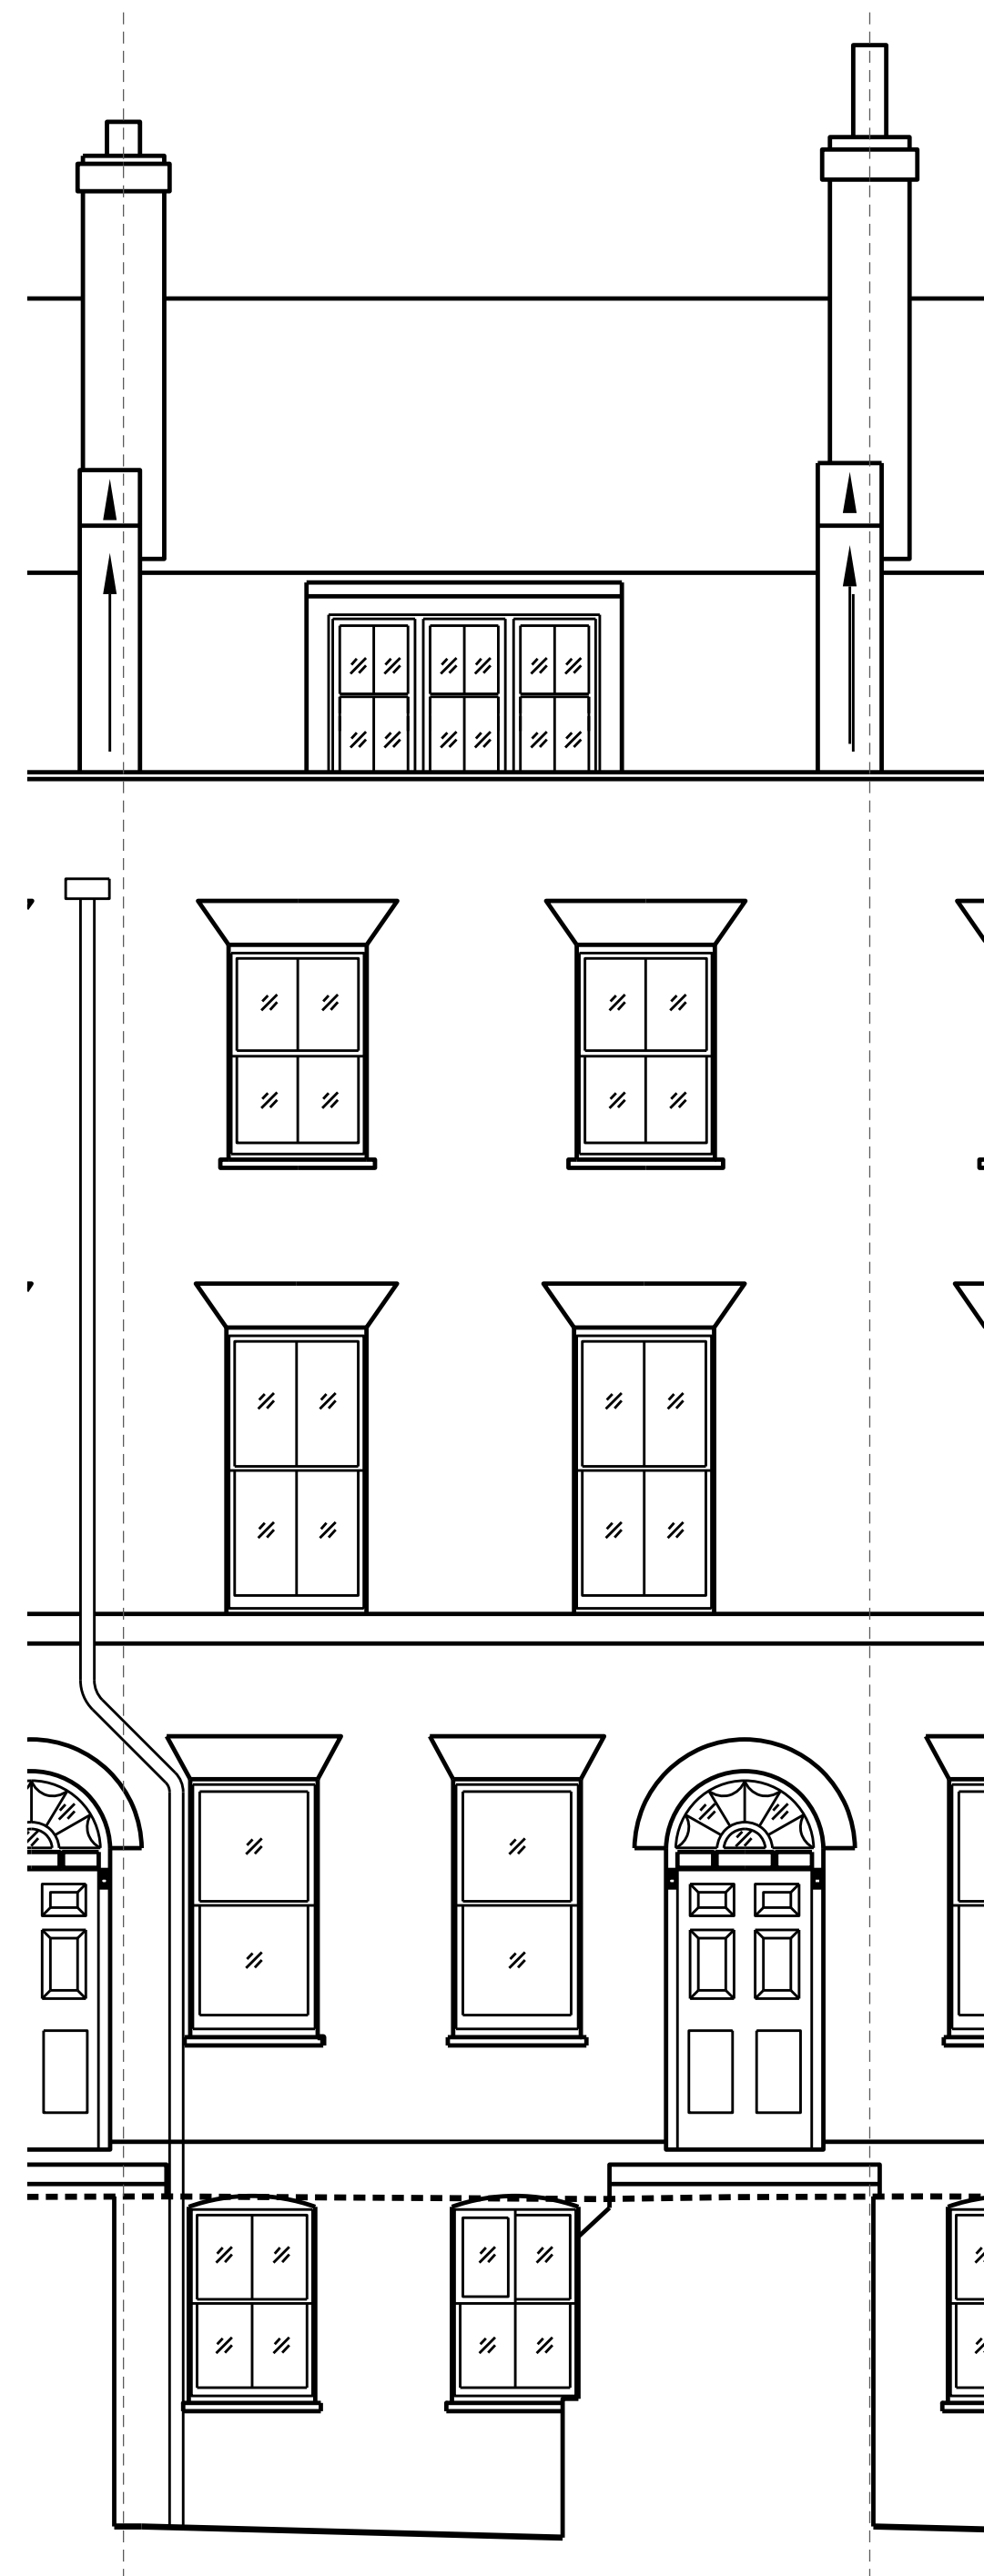

FRONT ELEVATION

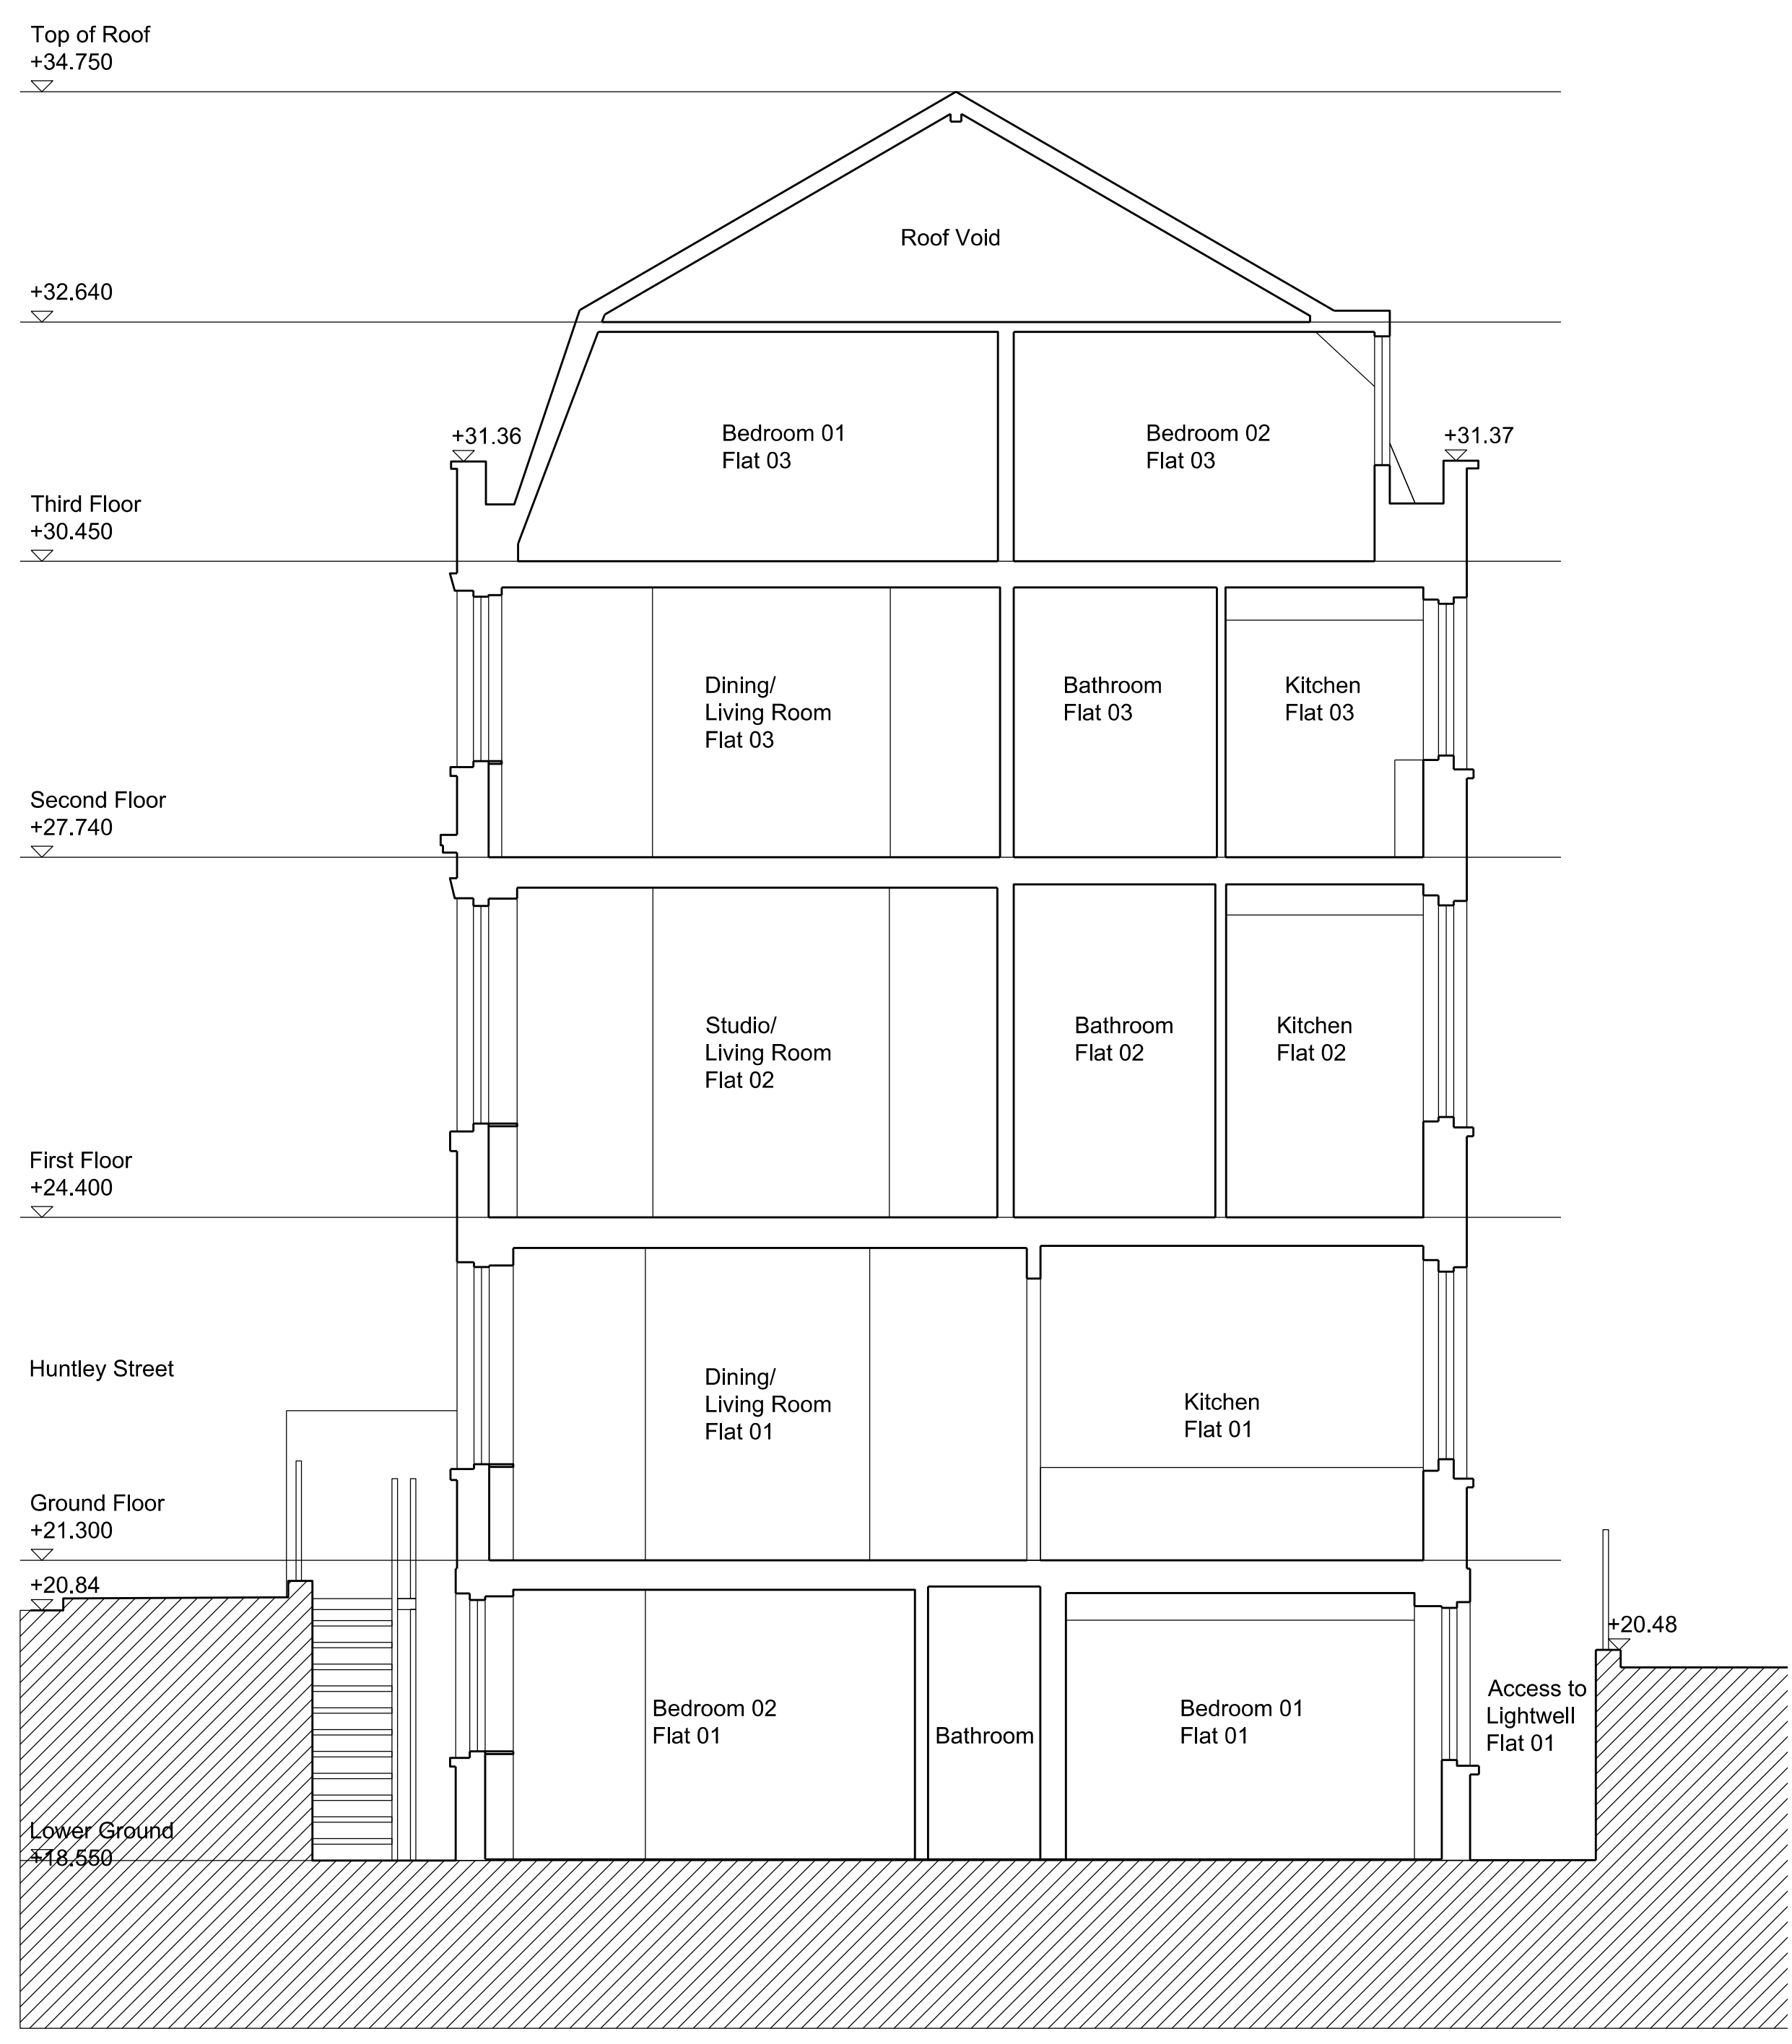

PROPOSED SECTION

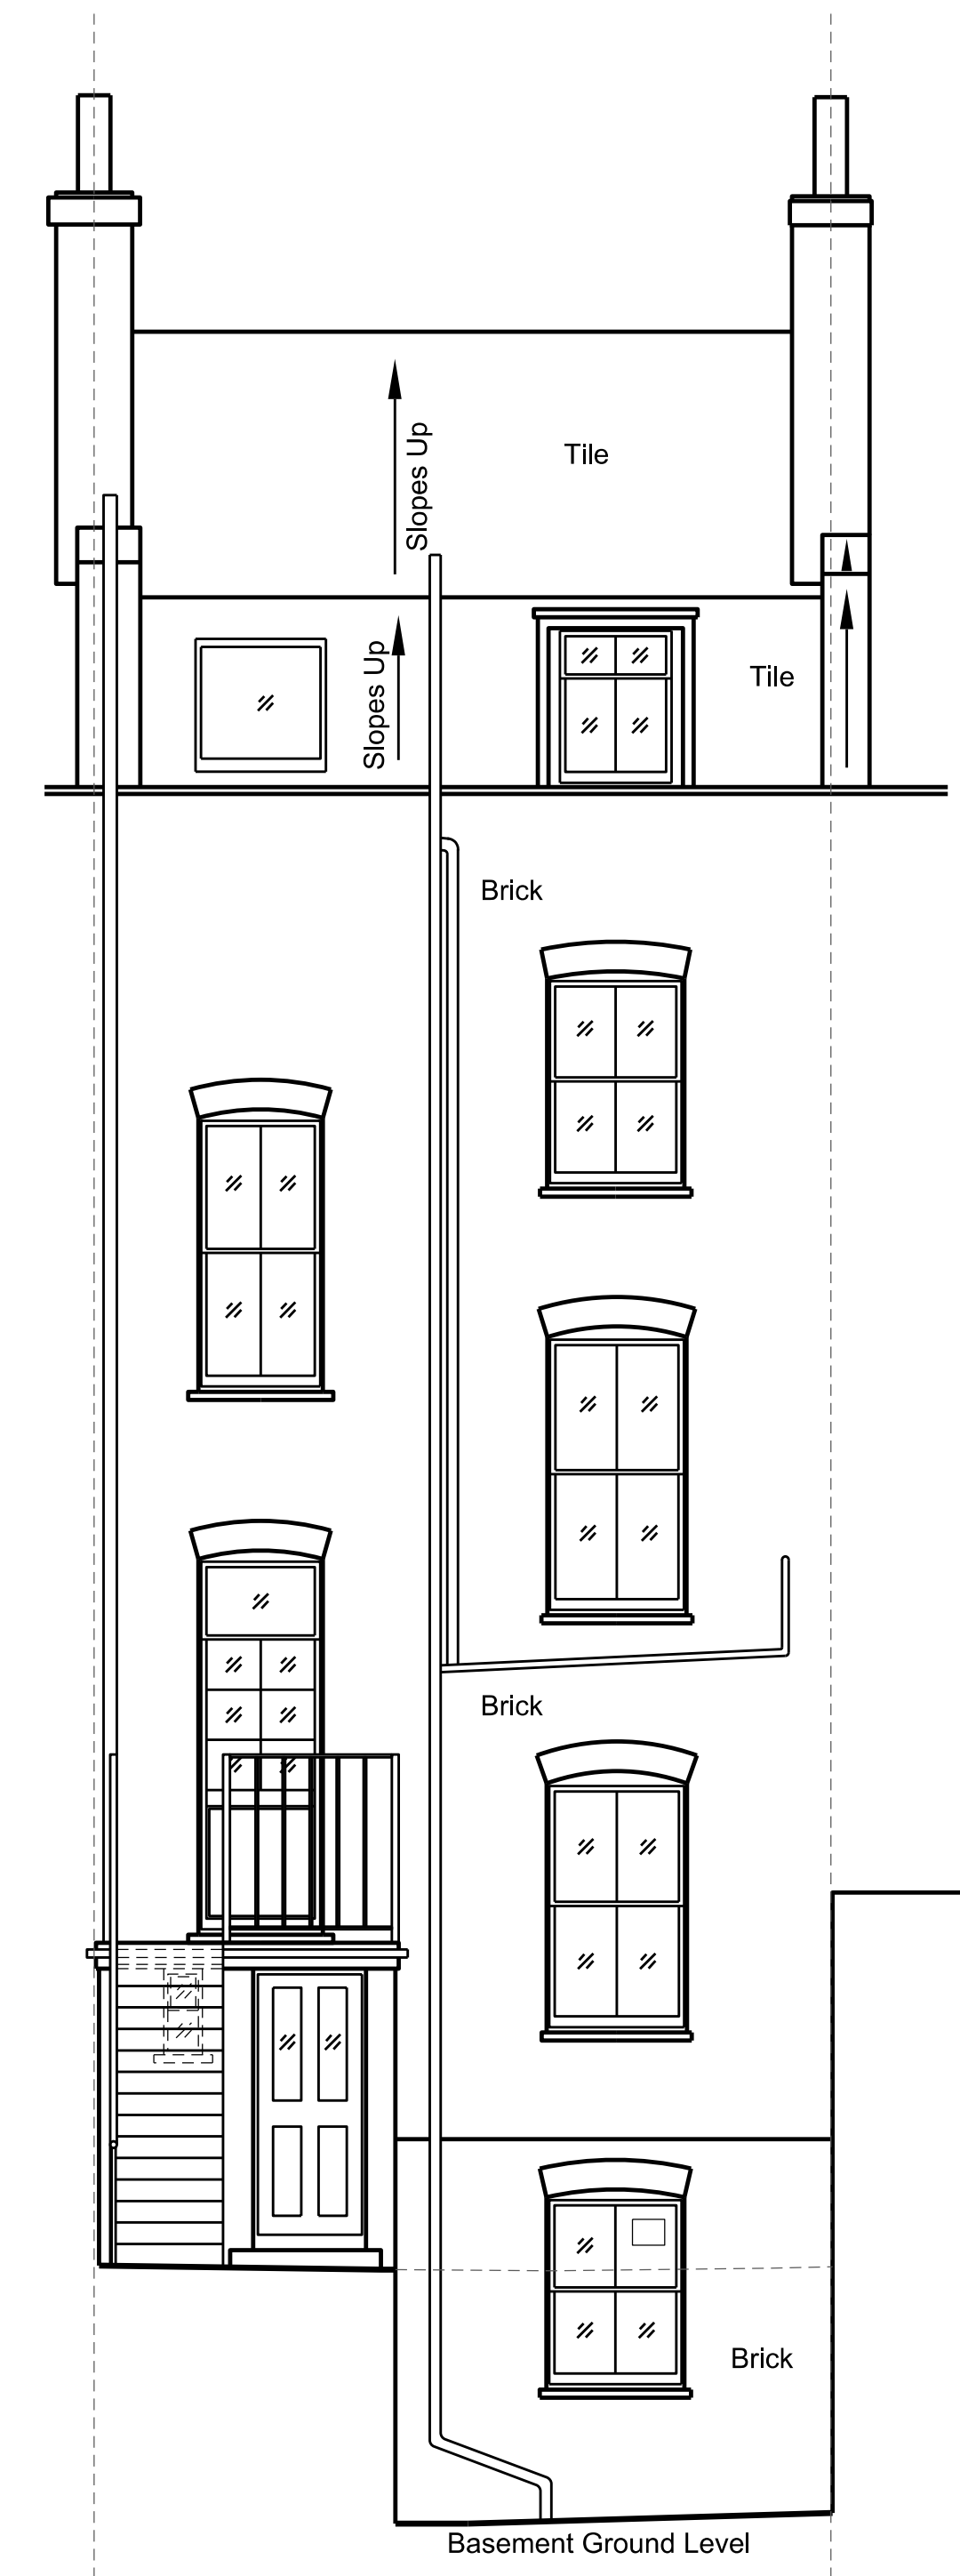

REAR ELEVATION

P1 SUBMISSION TO PLANNERS FOR REVIEW 20.06.14 AMA  
 No. Description Date By  
 Revisions

Structural Consultant Services Consultant  
 Project Manager Cost Consultant

Project Title  
**48 Huntley Street**

Client  
**University College London  
 Hospital Charity**

Drawing Title  
**Elevations and Sections**

Drawing Number Revision  
 LD13010.01 48HS\_EIS\_01 P1

Scale @ A1  
 1:50

Date  
 20.06.2014

Architects

**LLEWELYN  
 DAVIES**