


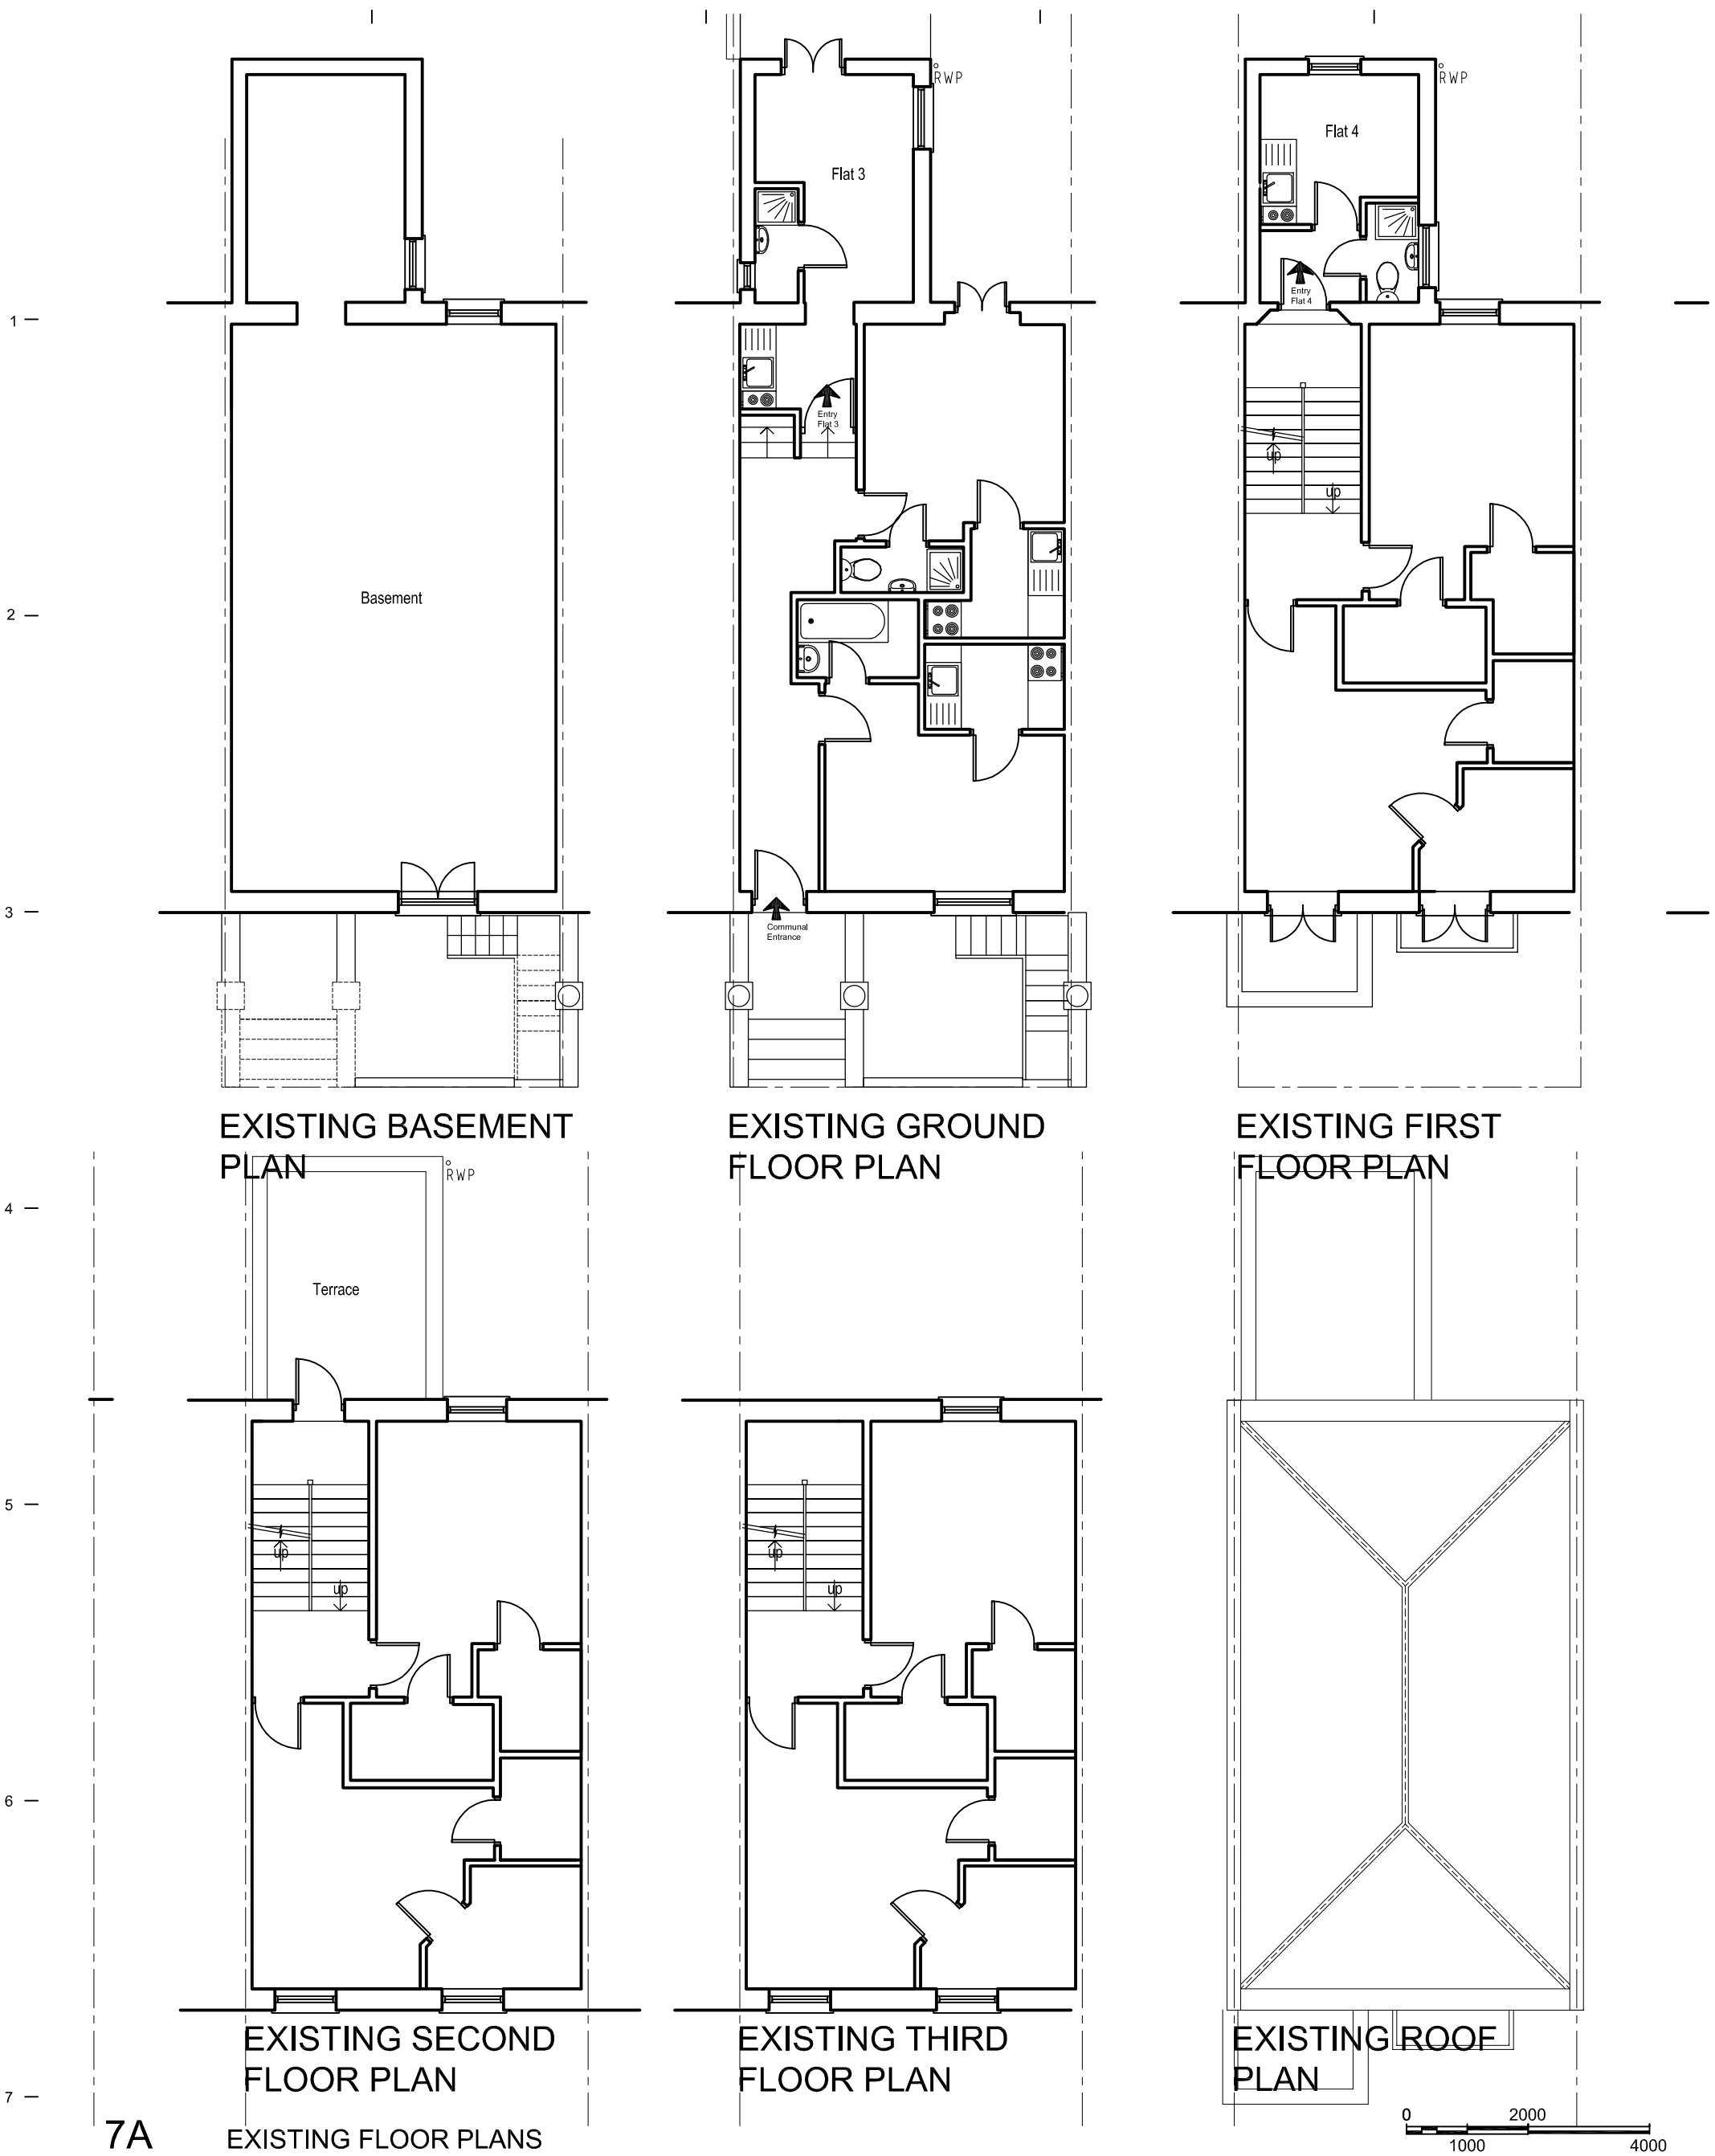

7A EXISTING FLOOR PLANS

SCALE 1:100						
	Client	Drawing Title Existing Floor Plans	Project Number	13-0121	Drawing Number	
	Project Title 23 Harrington Square, London, NW1 2JJ		Scale	1:100 (A3)	Sheet No.	Rev.
			Date	07/11/13	13-121-01	-
			Revised			
			Status	-		
		Rev	Date	Description	Rev By	Ckd By