

1 —

2 —



3 —

4 —

5 —

6 —

7 —

 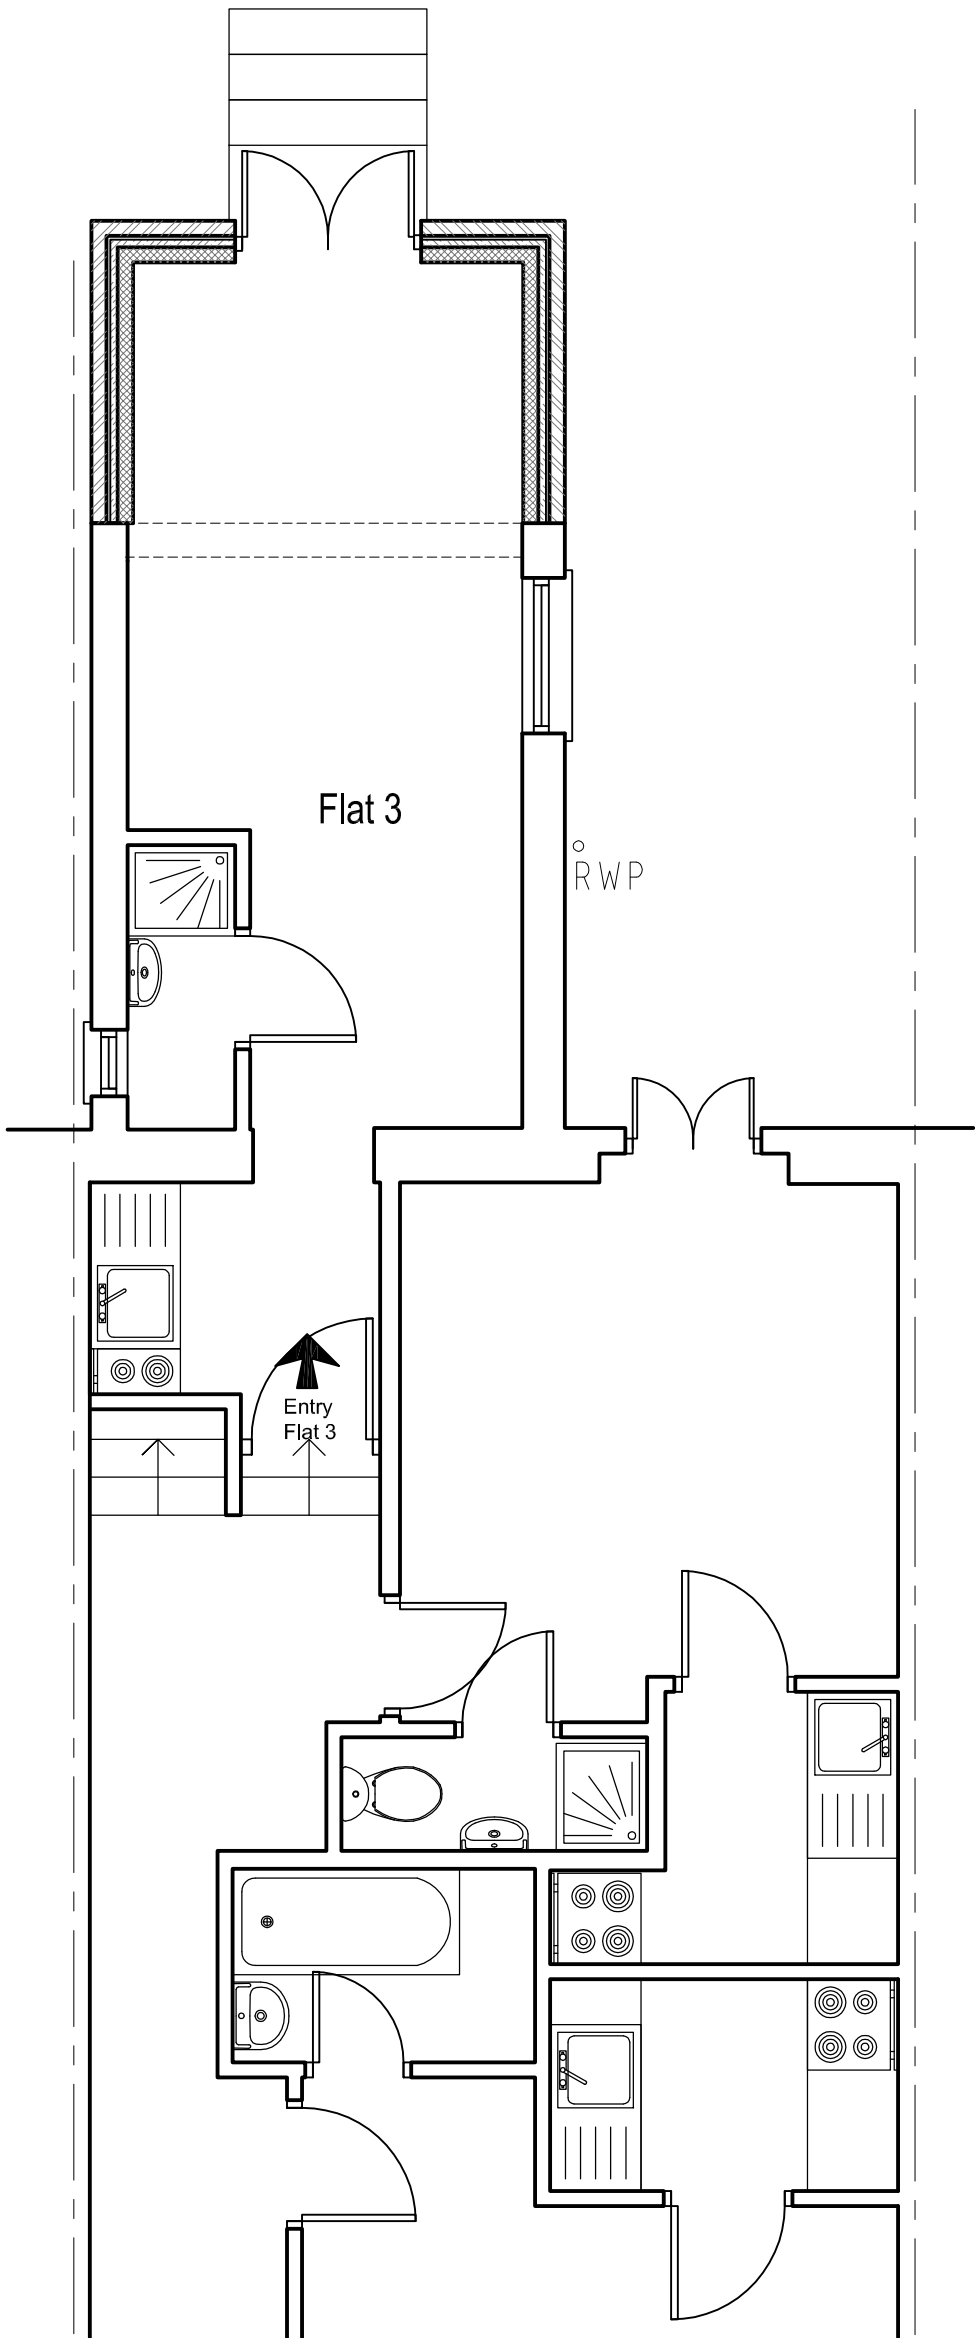

7A

PROPOSED GROUND FLOOR PLAN

SCALE 1:50

<div><div><div></div></div></div>	Client	Drawing Title	Project Number13-0121				Drawing Number	
	-		Scale1:50 (A3)				Sheet No.	Rev.
			Date07/11/13				13-121-02	A
			Revised12/06/14					
	Project Title	23 Harrington Square, London, NW1 2JJ	Rev	Date	Description	Rev By	Ckd By	Status
	A			12/06/14	Amended Scheme for planning	NP	-	-