

1 —

2 —



3 —

4 —

5 —

6 —

7 —

 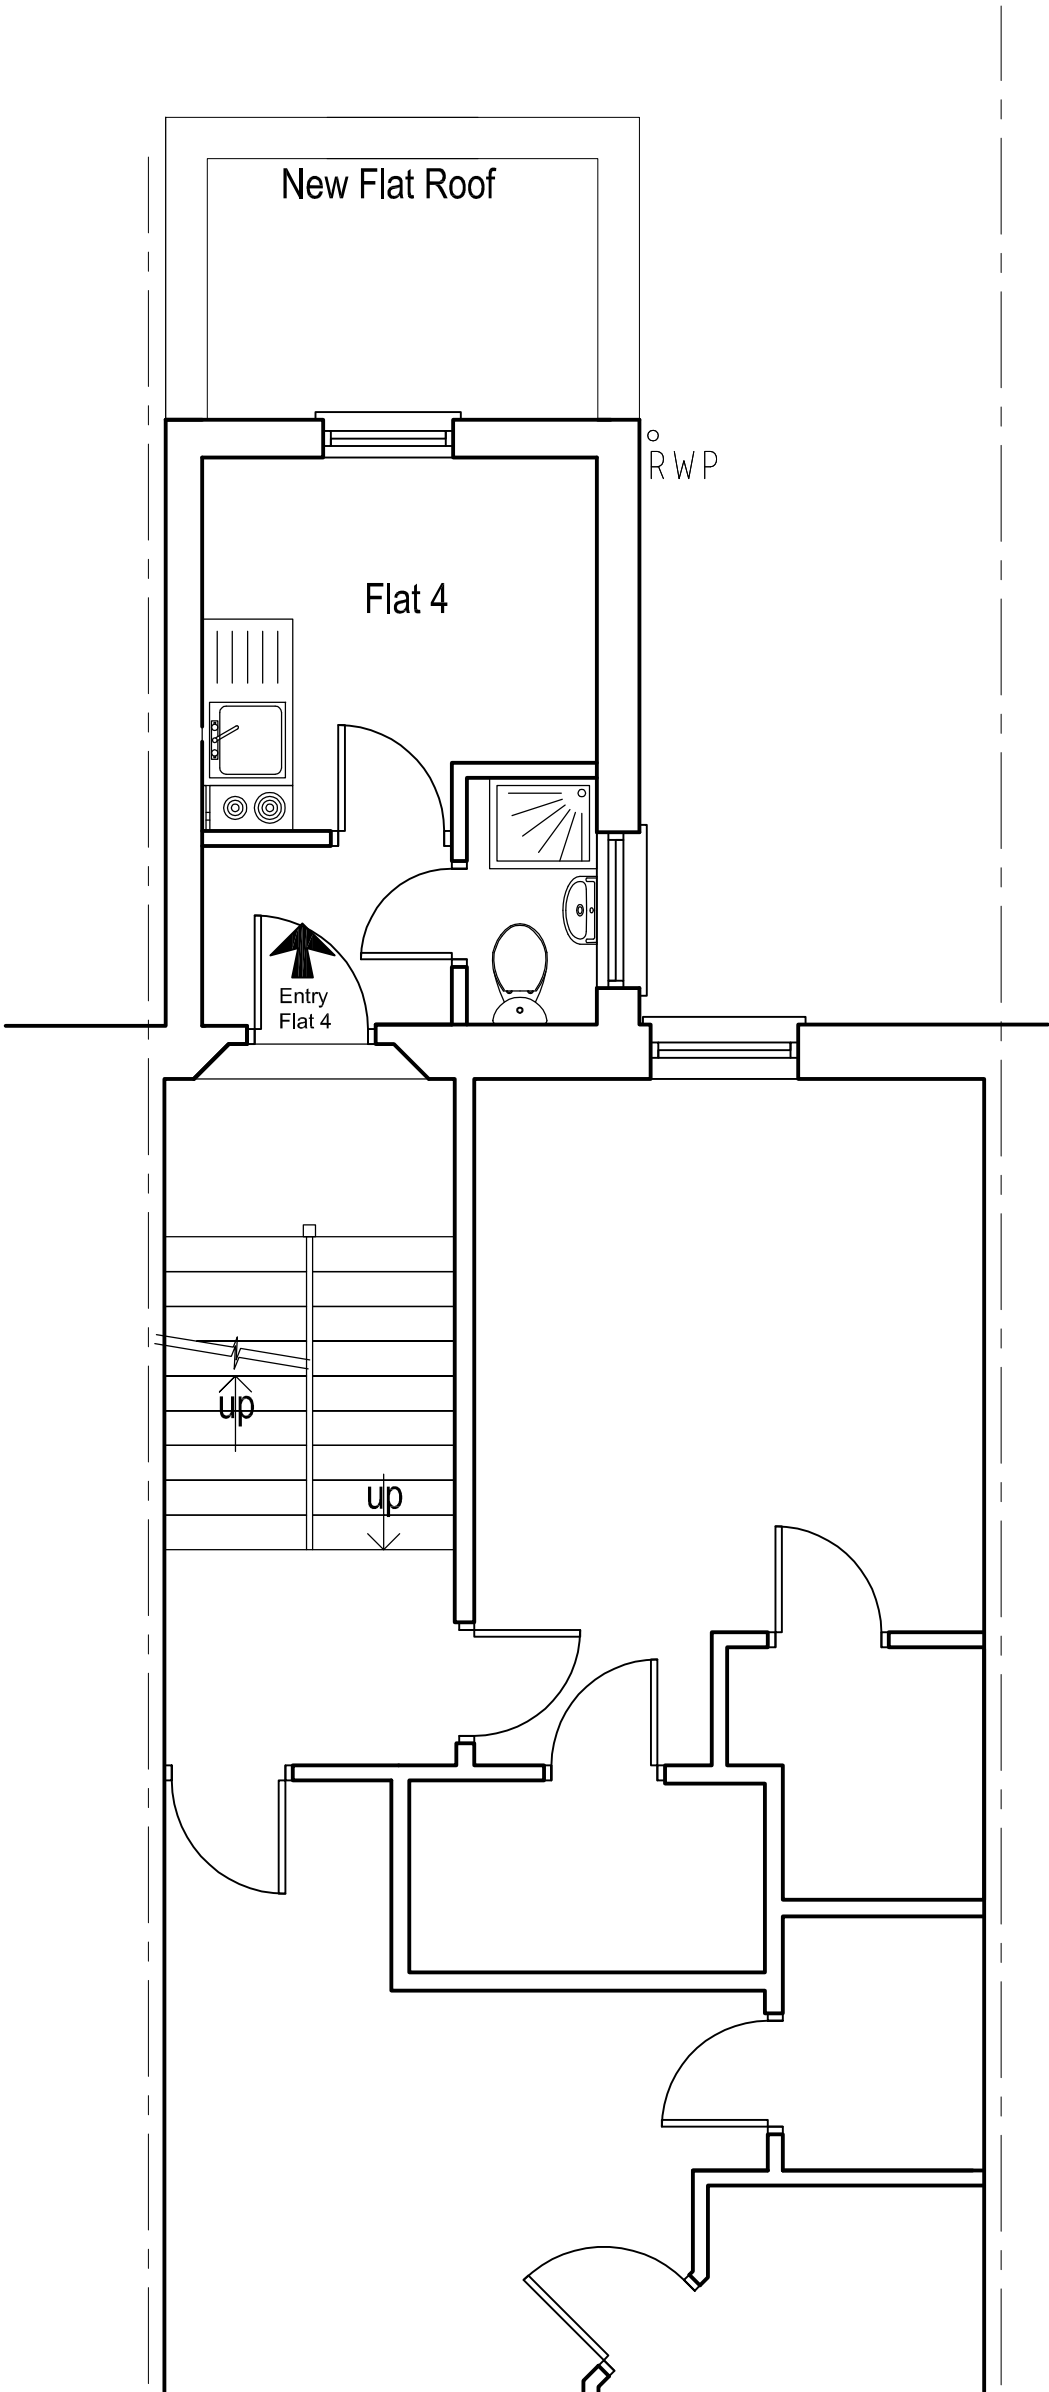

7A PROPOSED FIRST FLOOR PLAN
SCALE 1:50

<div><div></div><div>-</div></div>	Client	Drawing Title Proposed First Floor Plan	Project Number 13-0121		Drawing Number	
	Project Title 23 Harrington Square, London, NW1 2JJ		Scale 1:50 (A3)	Sheet No.	Rev.	
			Date 07/11/13	13-121-03	B	
			Revised 12/06/14			
			Status -			
	Rev	Date	Description	Rev By	Ckd By	
	A	10/02/14	Amended Scheme for planning	NP	-	
	B	12/06/14	Amended Scheme for planning	NP	-	