
 


1 —
2 —
3 —
4 —
5 —
6 —
7 —

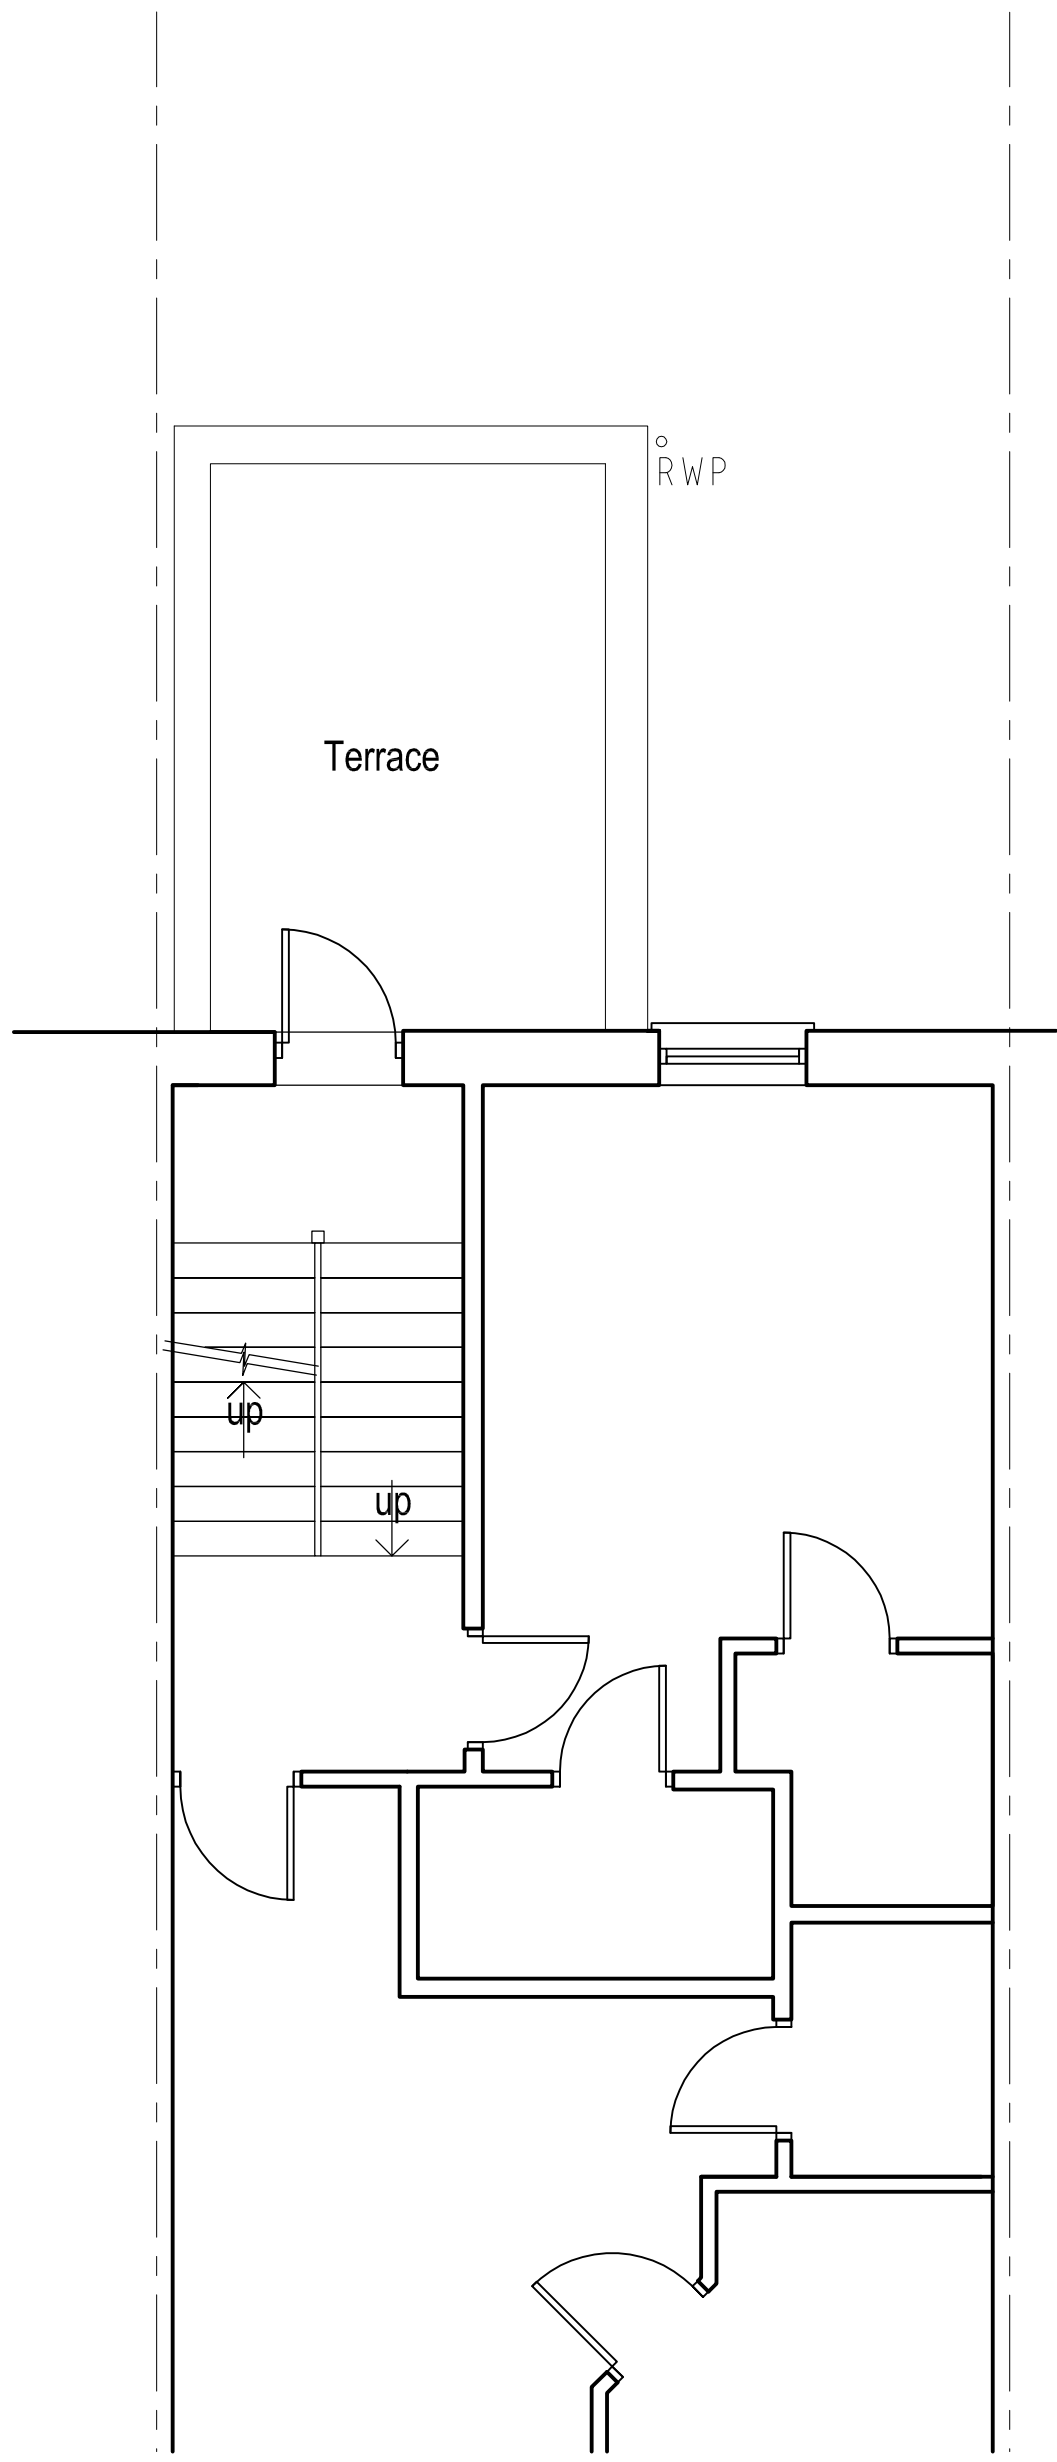

7A PROPOSED SECOND FLOOR PLAN

SCALE 1:50

| | | | | | | |
|--|---------------|--|---|----------|----------------|-----------|
| | Client | Drawing Title Proposed Second Floor Plan | Project Number | 13-0121 | Drawing Number | |
| | Project Title | | 23 Harrington Square, London, NW1 2JJ | Scale | 1:50 (A3) | Sheet No. |
| | | | Date | 07/11/13 | Rev. | A |
| | | | Revised | 10/02/14 | Status | - |
| | | Rev Date | Description | Rev By | Ckd By | |
| | | A 10/02/14 | Amended Scheme for planning | NP | -- | |