

1 —

2 —



3 —

4 —



5 —

6 —

7 —

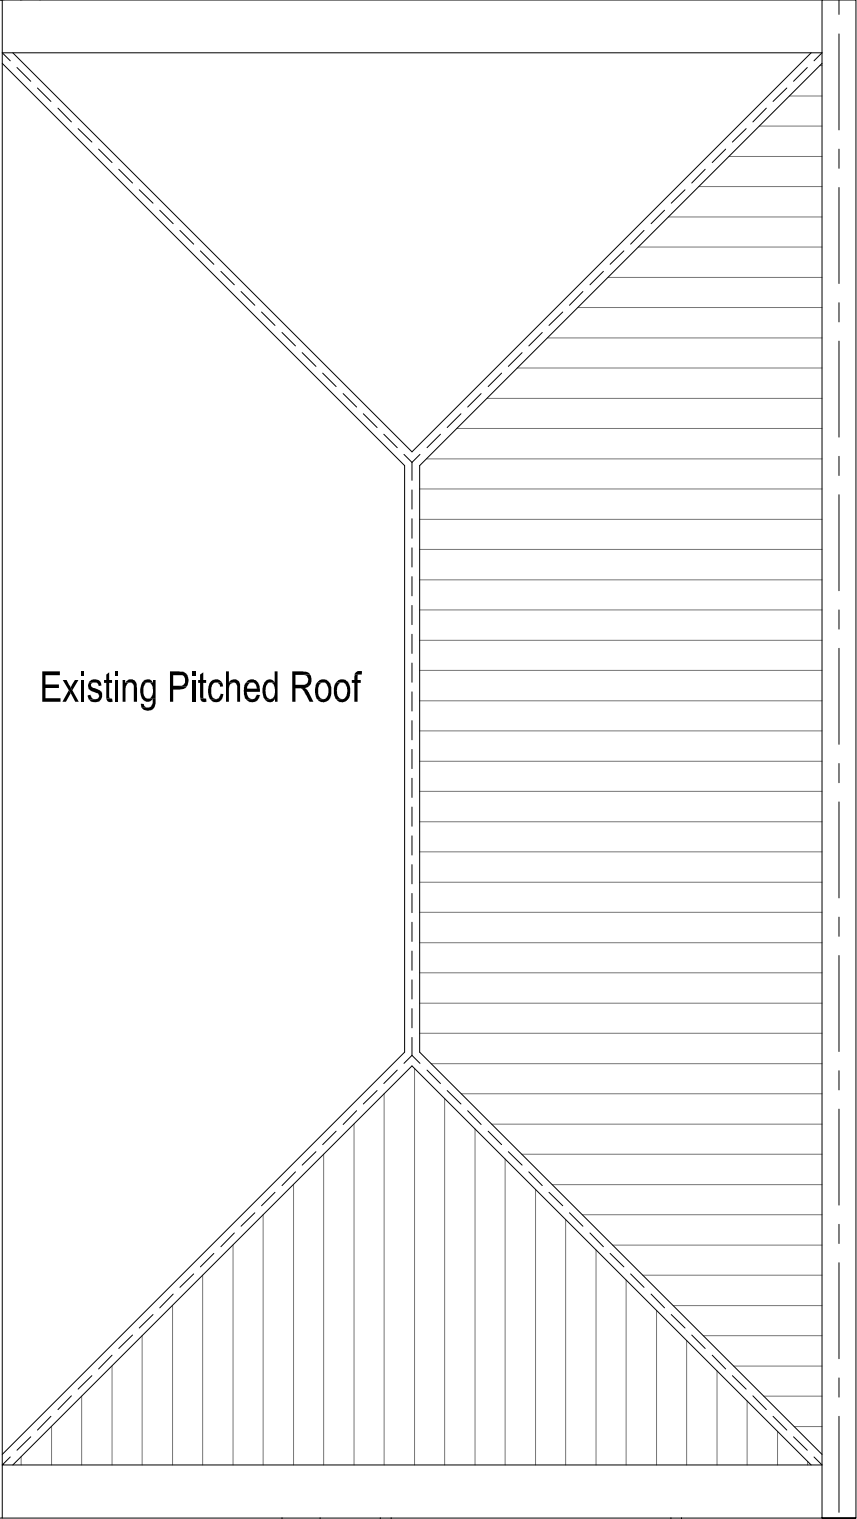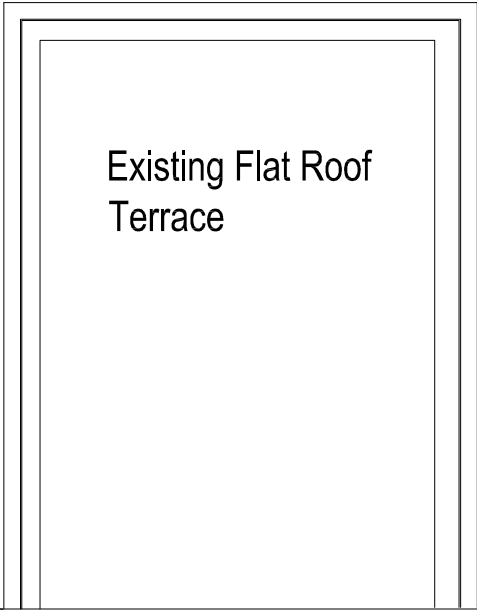

7A PROPOSED ROOF PLAN
SCALE 1:50

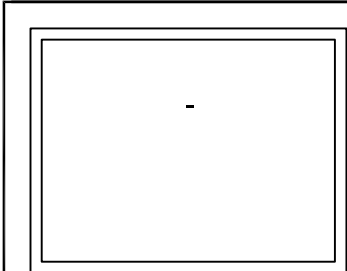 

Client	-
Project Title	23 Harrington Square, London, NW1 2JJ

Drawing Title			Proposed Roof Plan	
Rev	Date	Description	Rev By	Ckd By

Project Number	13-0121	Drawing Number	
Scale	1:50 (A3)	Sheet No.	Rev.
Date	25/11/13	13-121-09	-
Revised		Status	
		-	