


ELEVATION 'A'

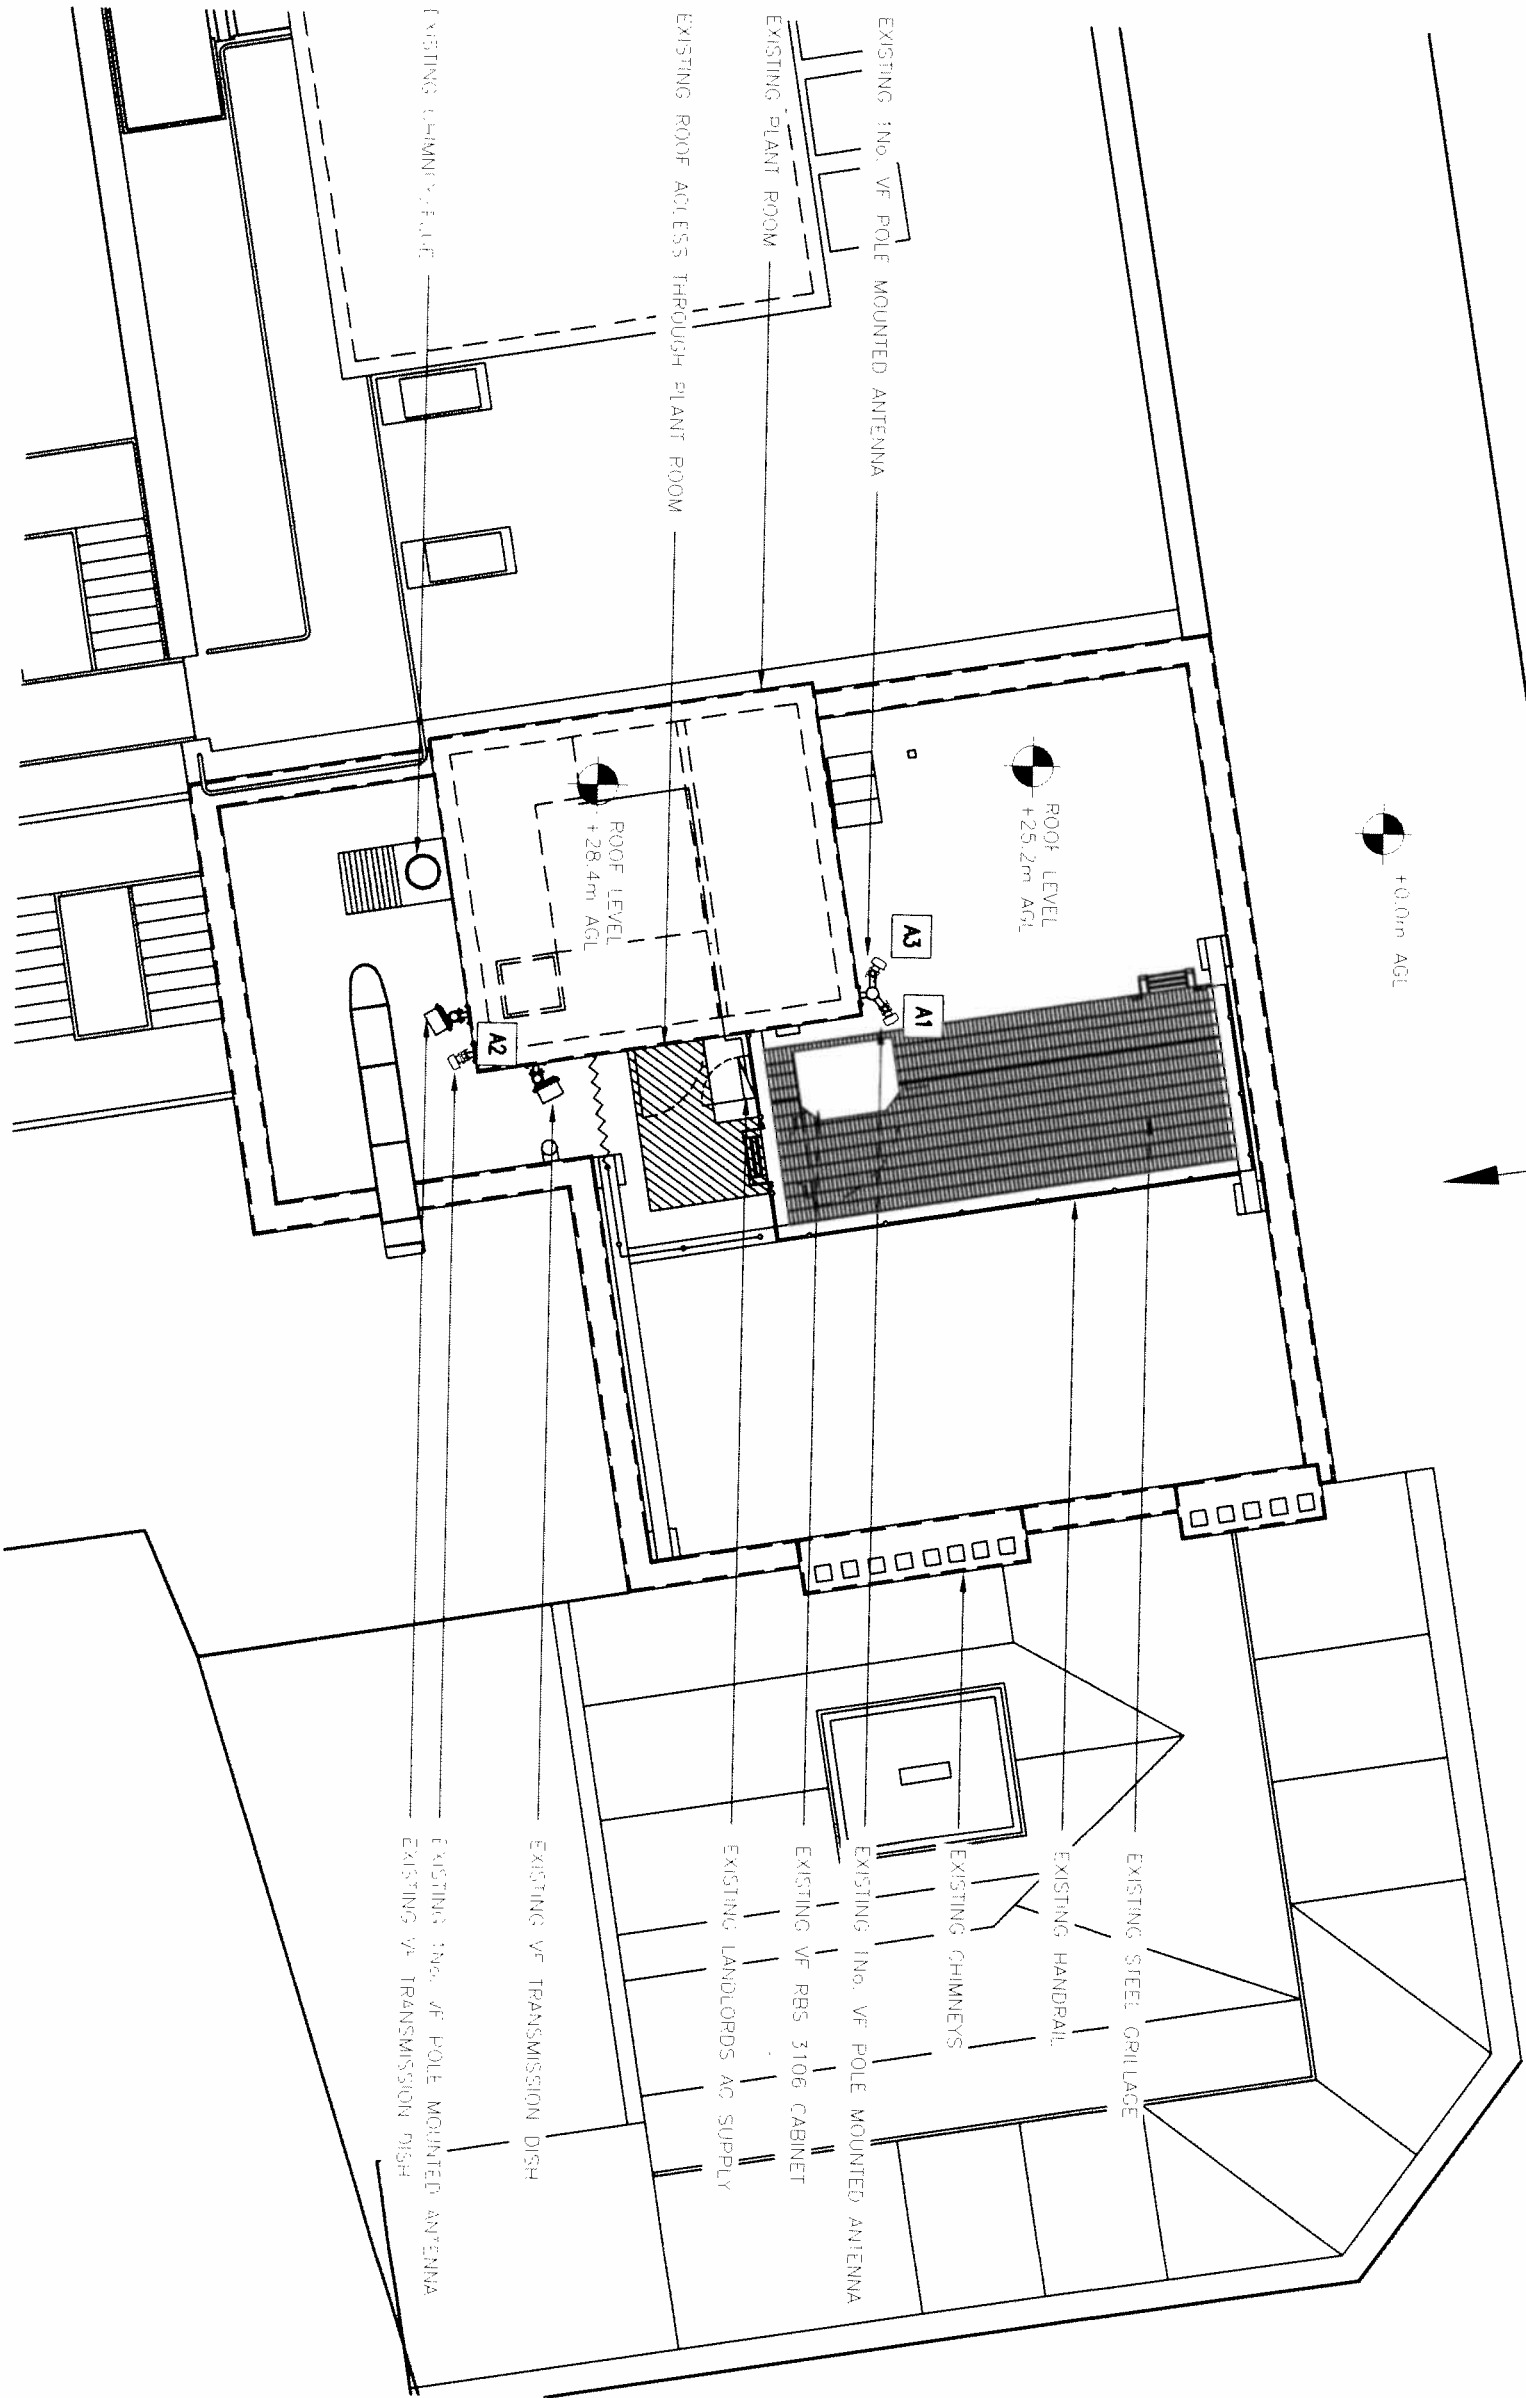

EXISTING SITE PLAN

(1:100)

ALL DIMENSIONS ARE IN mm UNLESS NOTED OTHERWISE

N.G.R | E: 530948 N: 181591

CONCESSION REQUIRED | NO

NOTES:

REV	Issued for Approval	W	RWB	04/01/14
REV	MODIFICATION	BY	CH	DATE



Ericsson Ltd
New House
Chesham Square
Newbury
RG14 5LX



TE Connectivity
Newbury
RG14 5LX



vodafone
CTIL

Cell Name

DUTCH HOUSE

Cell ID No

CTIL

Opt.

-

CTIL	TEF	VF
-	-	36743

Site Address / Contact Details

307 HIGH HOLBORN
HOLBORN
LONDON
WC1V 7LL

Drawing Title: EXISTING SITE PLAN

Purpose of Issue: PLANNING

Drawing Number: 200

Surveyed By: AG

Drawn: W

Date: 04/01/14

A