


ELEVATION 'A'

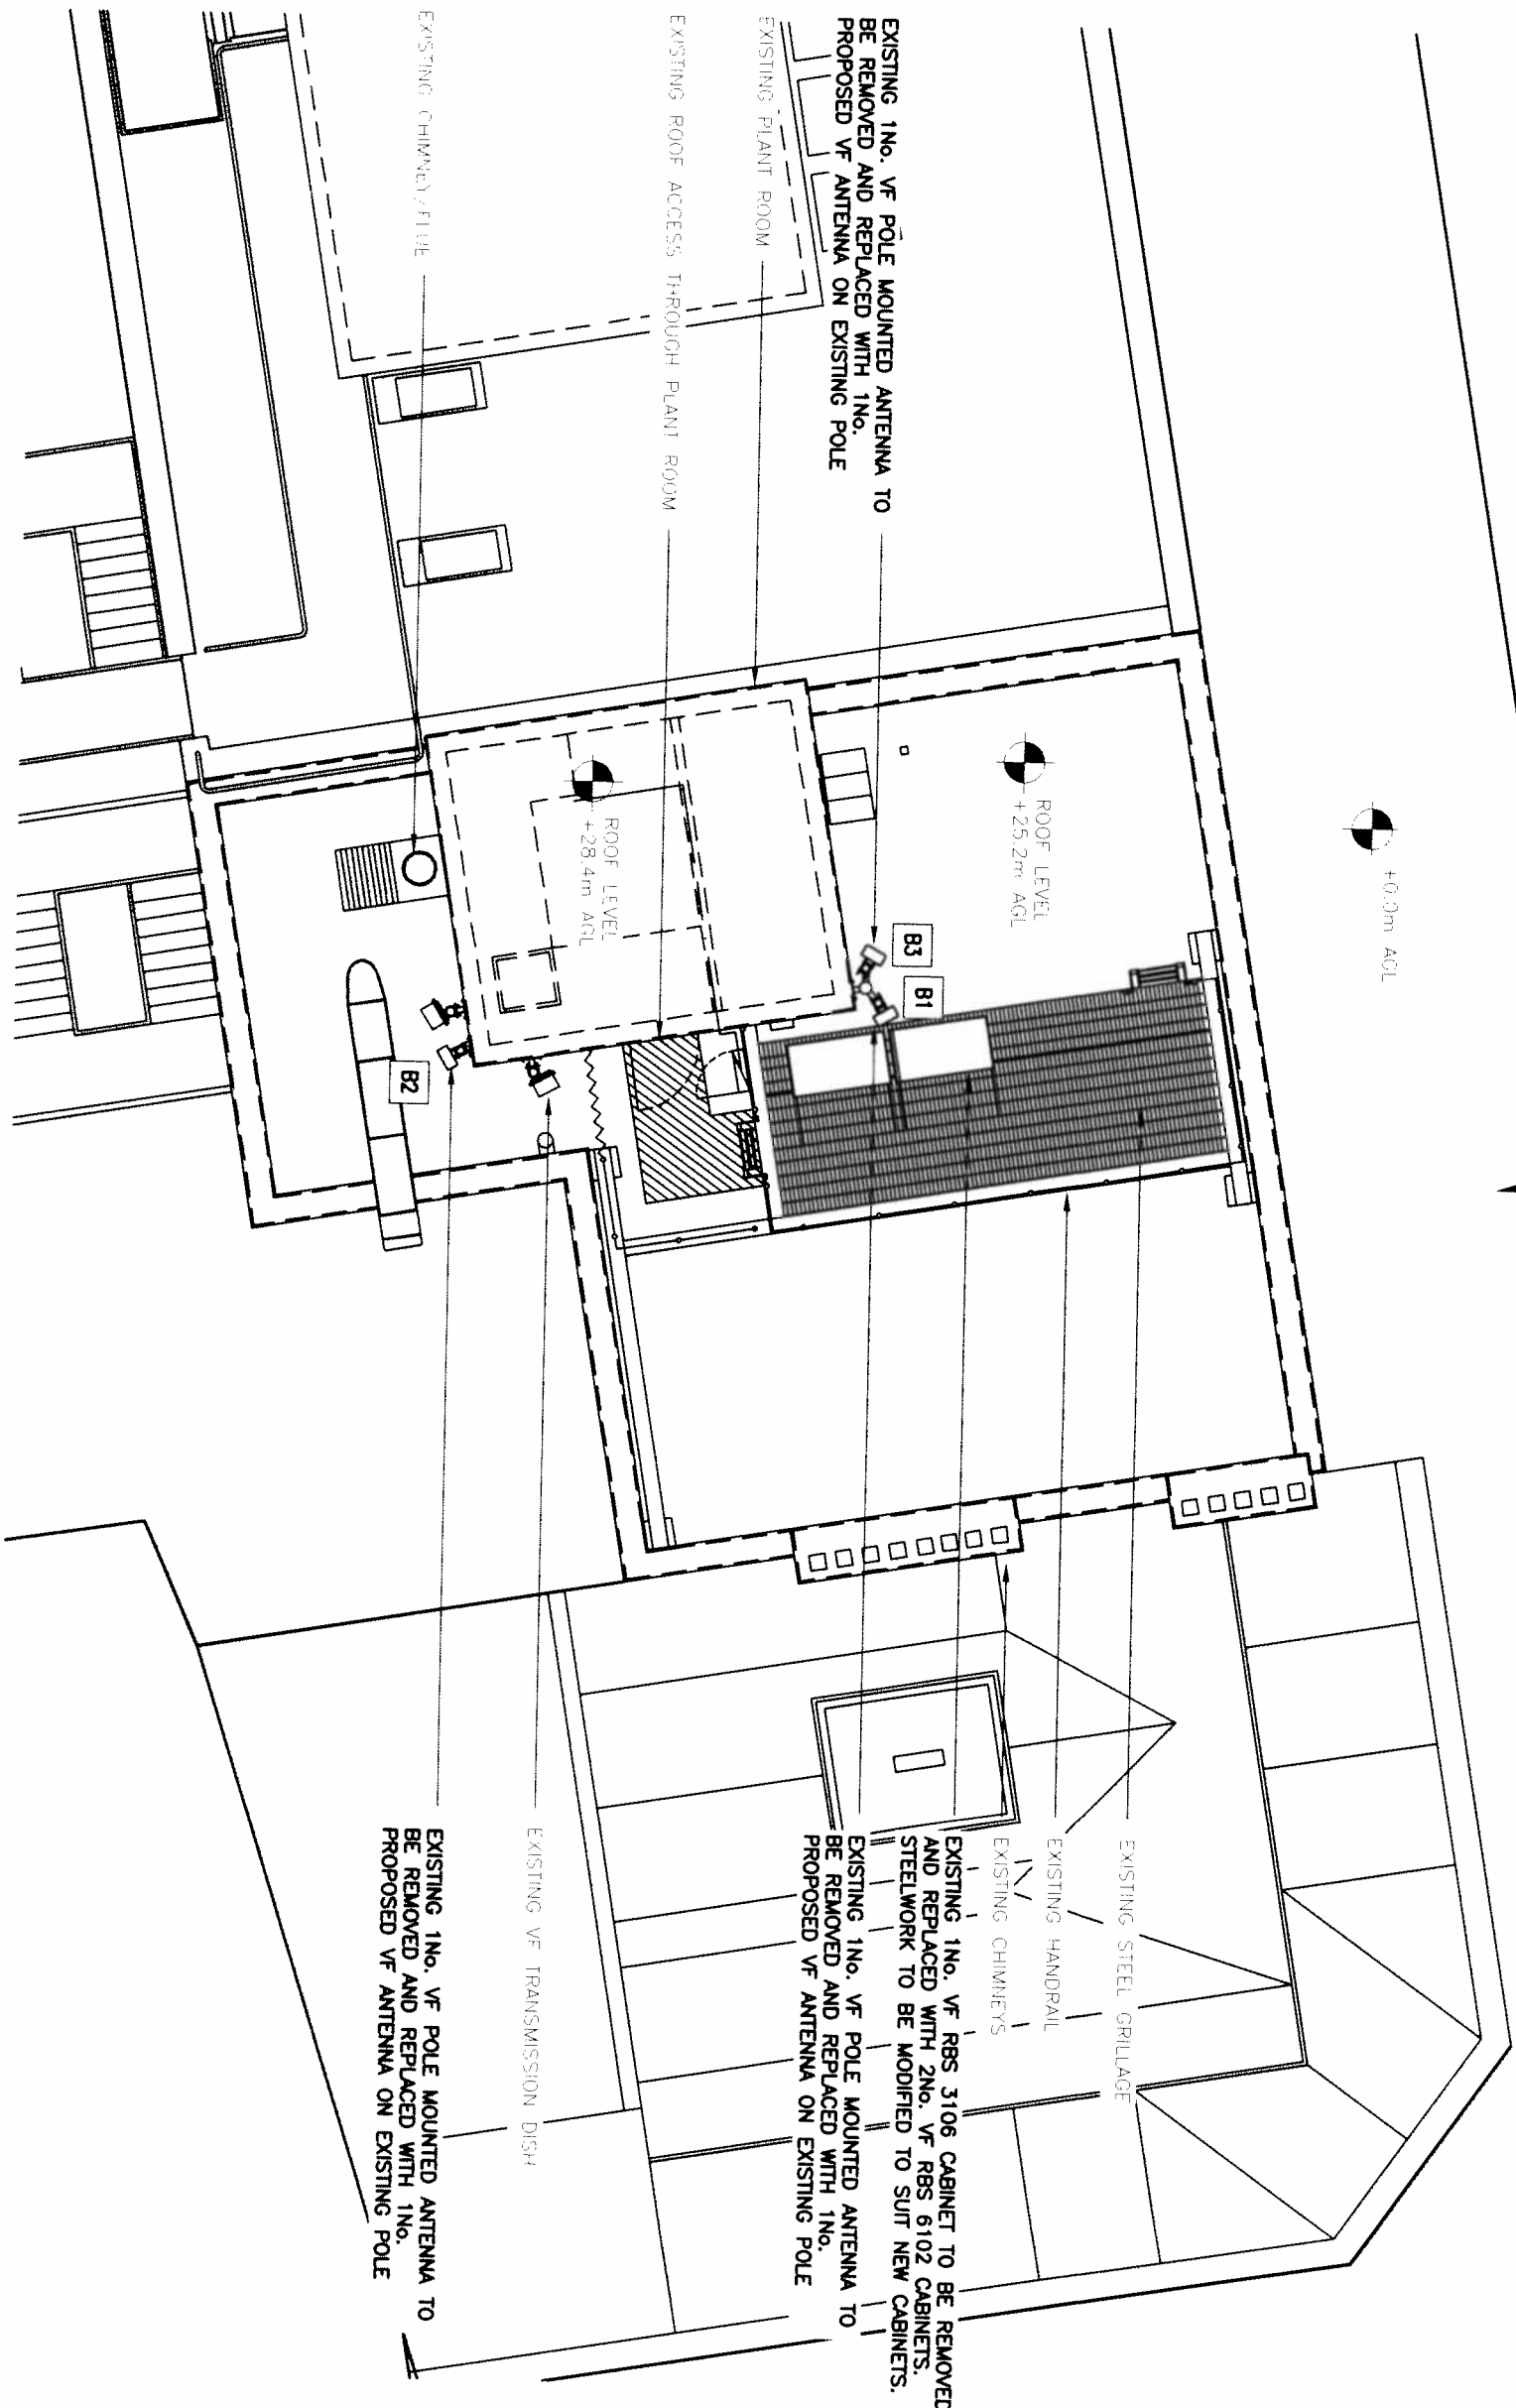

+0.0m AGL

ROOF LEVEL
+25.2m AGL

ROOF LEVEL
+28.4m AGL

EXISTING CHIMNEY FLUE

EXISTING PLANT ROOM

EXISTING ROOF ACCESS THROUGH PLANT ROOM

EXISTING 1No. VF POLE MOUNTED ANTENNA TO BE REMOVED AND REPLACED WITH 1No. PROPOSED VF ANTENNA ON EXISTING POLE

EXISTING 1No. VF RBS 3106 CABINET TO BE REMOVED AND REPLACED WITH 2No. VF RBS 6102 CABINETS. STEELWORK TO BE MODIFIED TO SUIT NEW CABINETS.

EXISTING 1No. VF POLE MOUNTED ANTENNA TO BE REMOVED AND REPLACED WITH 1No. PROPOSED VF ANTENNA ON EXISTING POLE

EXISTING VF TRANSMISSION DISH

EXISTING 1No. VF POLE MOUNTED ANTENNA TO BE REMOVED AND REPLACED WITH 1No. PROPOSED VF ANTENNA ON EXISTING POLE

ALL DIMENSIONS ARE IN mm UNLESS NOTED OTHERWISE

N.G.R E: 530948 N: 181591

CONCESSION REQUIRED NO

NOTES:

REV	Issued for Approval	LF	RMB	04/01/14
REV	MODIFICATION	BY	CH	DATE



Eirconnect Ltd
New House
Overbridge Station
Newbridge Lane
Newbury
RG14 5LX



TE Connectivity
1000 Eastview Drive
1000 Eastview Drive
1000 Eastview Drive
1000 Eastview Drive



vodafone

Cell Name

DUTCH HOUSE

Cell ID No

36743

Cell Name	Opt
DUTCH HOUSE	-
Cell ID No	36743
CTIL	TEF
CTIL	VF
Site Address / Contact Details	
307 HIGH HOLBORN	
HOLBORN	
LONDON	
WC1V 7TL	

Drawing Title	PROPOSED SITE PLAN
Purpose of Issue	PLANNING
Drawing Number	201
Surveyed By	AC
Original Sheet Size	A3
Drawn	LF
Date	04/01/14
Checked	RMB
Date	04/01/14
By	A

The drawings comply with TEF & Vodafone Standard ICNIRP guidelines.
Designed in accordance with Cornerstone document: CORN/09/006

PROPOSED SITE PLAN

(1:100)