


ACCESS CONTROL PROPOSALS TO PERIMETER GATES/DOORS


GENERAL NOTE:
These drawings are indicative only and show relationships between the building elements but are not necessarily complete or correct. Contractors are to satisfy themselves at tender stage that they fully understand the employers requirements and the full context of the project and its constraints and price accordingly. The contractor is to assume all responsibility for the design.

NOTE:
- Refer to WSP drawing for structure elements.
- Refer to Grants drawings for landscape elements.

Refer to landscape architect's drawings for soft surfacing area layout
NSD335-AL-DL-1-001 to 002
NSD335-AL-HD-1-001 to 002
NSD335-AL-DL-1-001 to 002

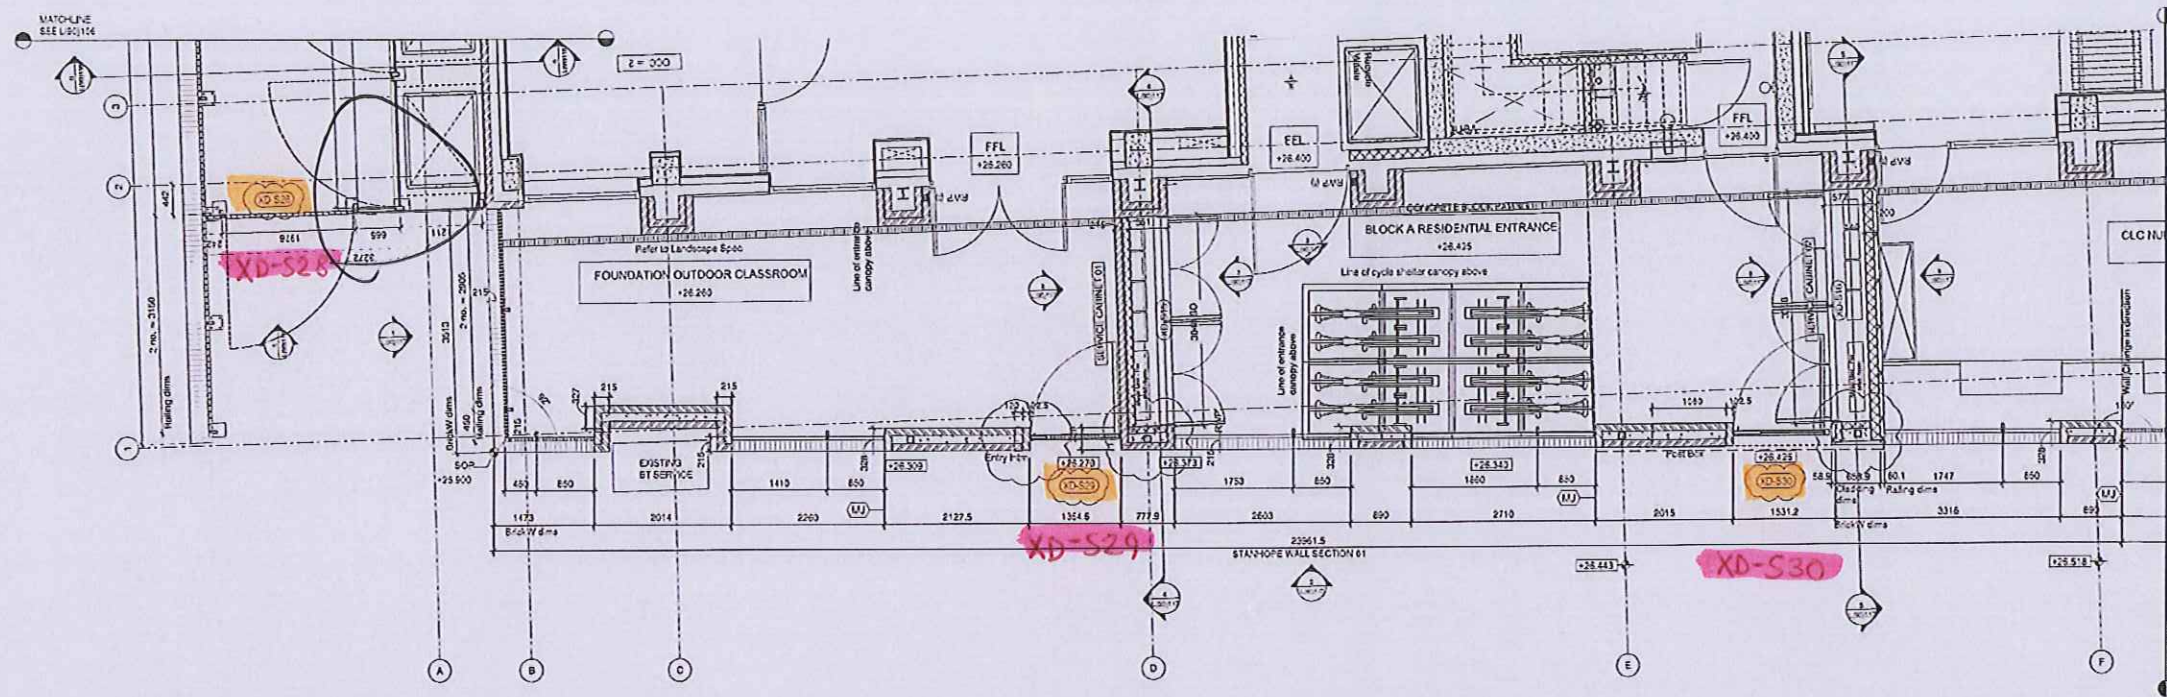

1 Stanhope St Plan - Grid Line N to X
1:50

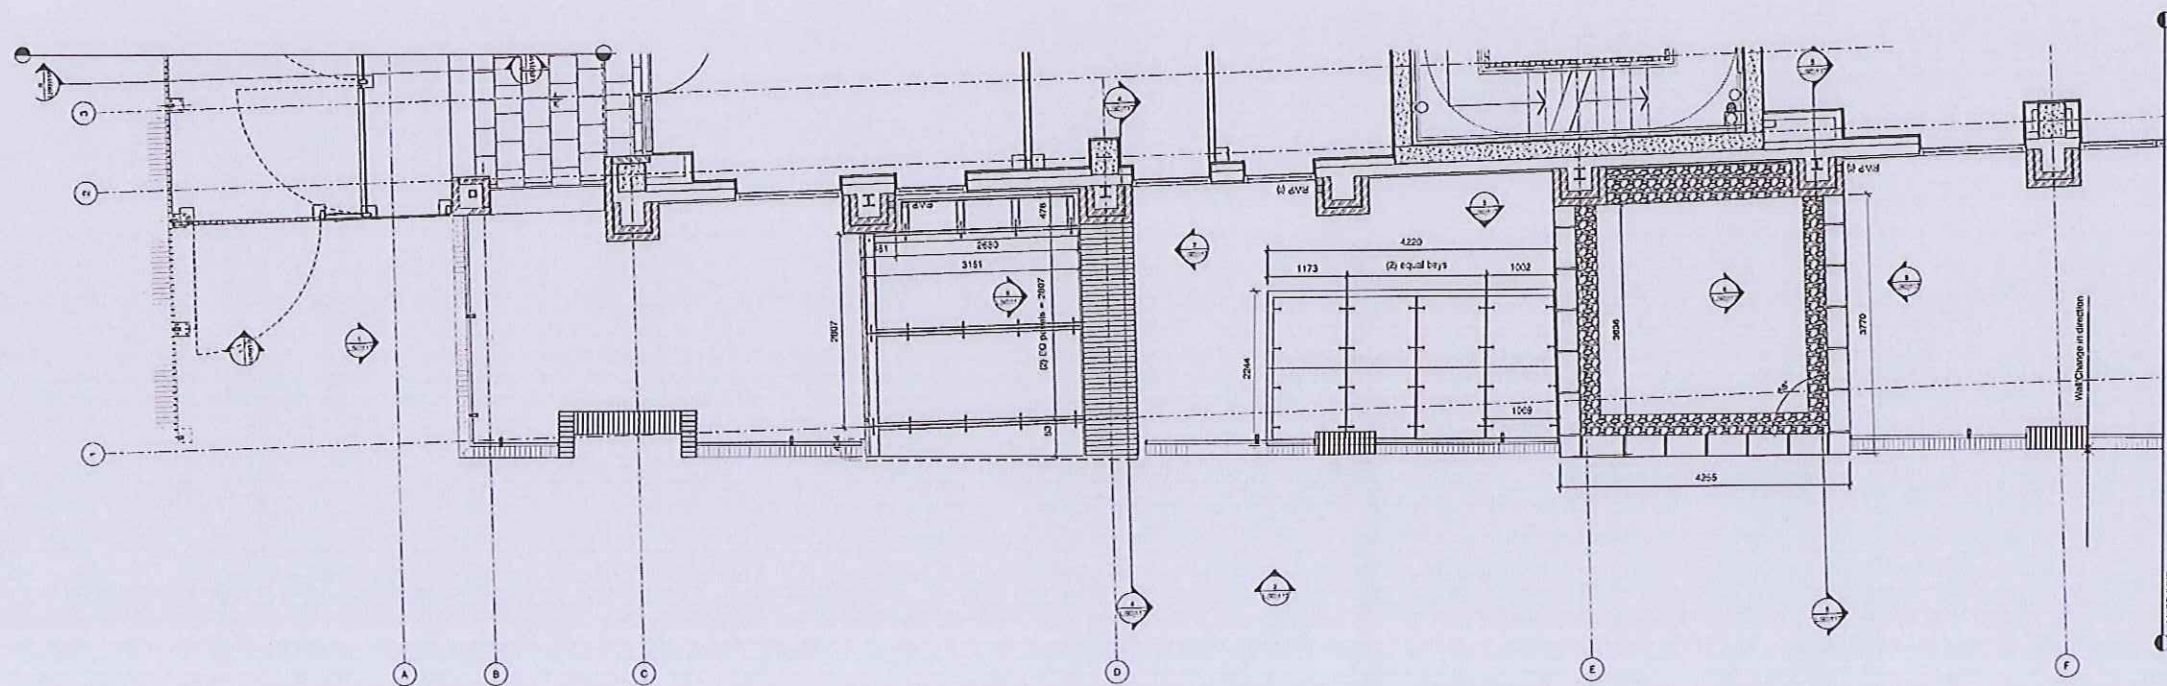

2 Stanhope St Roof Plan - Grid Line A to F
1:50

D	08.04.14	Nursery entrance widened and meter cupboard amended	HJ	CS
C	18.03.14	Nursery entrance and Block A cycle canopies revised	CS	CS
B	18.04.13	Nursery entrance canopy type revised. Drawing ref updated	JW	CS
A	28.11.12	Drawing reference and drawing scale amended	JW	CS
no.	Date	Description	Rev	Aut

FOR CONSTRUCTION

Disperser Wharf
33 Grantham Street
London N1 6JN

T: 020 7335 7777
F: 020 7335 6770

PTEa

POLLARD THOMAS EDWARDS

Project

NEILEY PROJECT

Drawn by

JW CS

External Works

BLOCK A AND NURSERY & CYCLE CANOPIES

Scale


1:50 @ A1

11.12

12_528

L(90)105


D

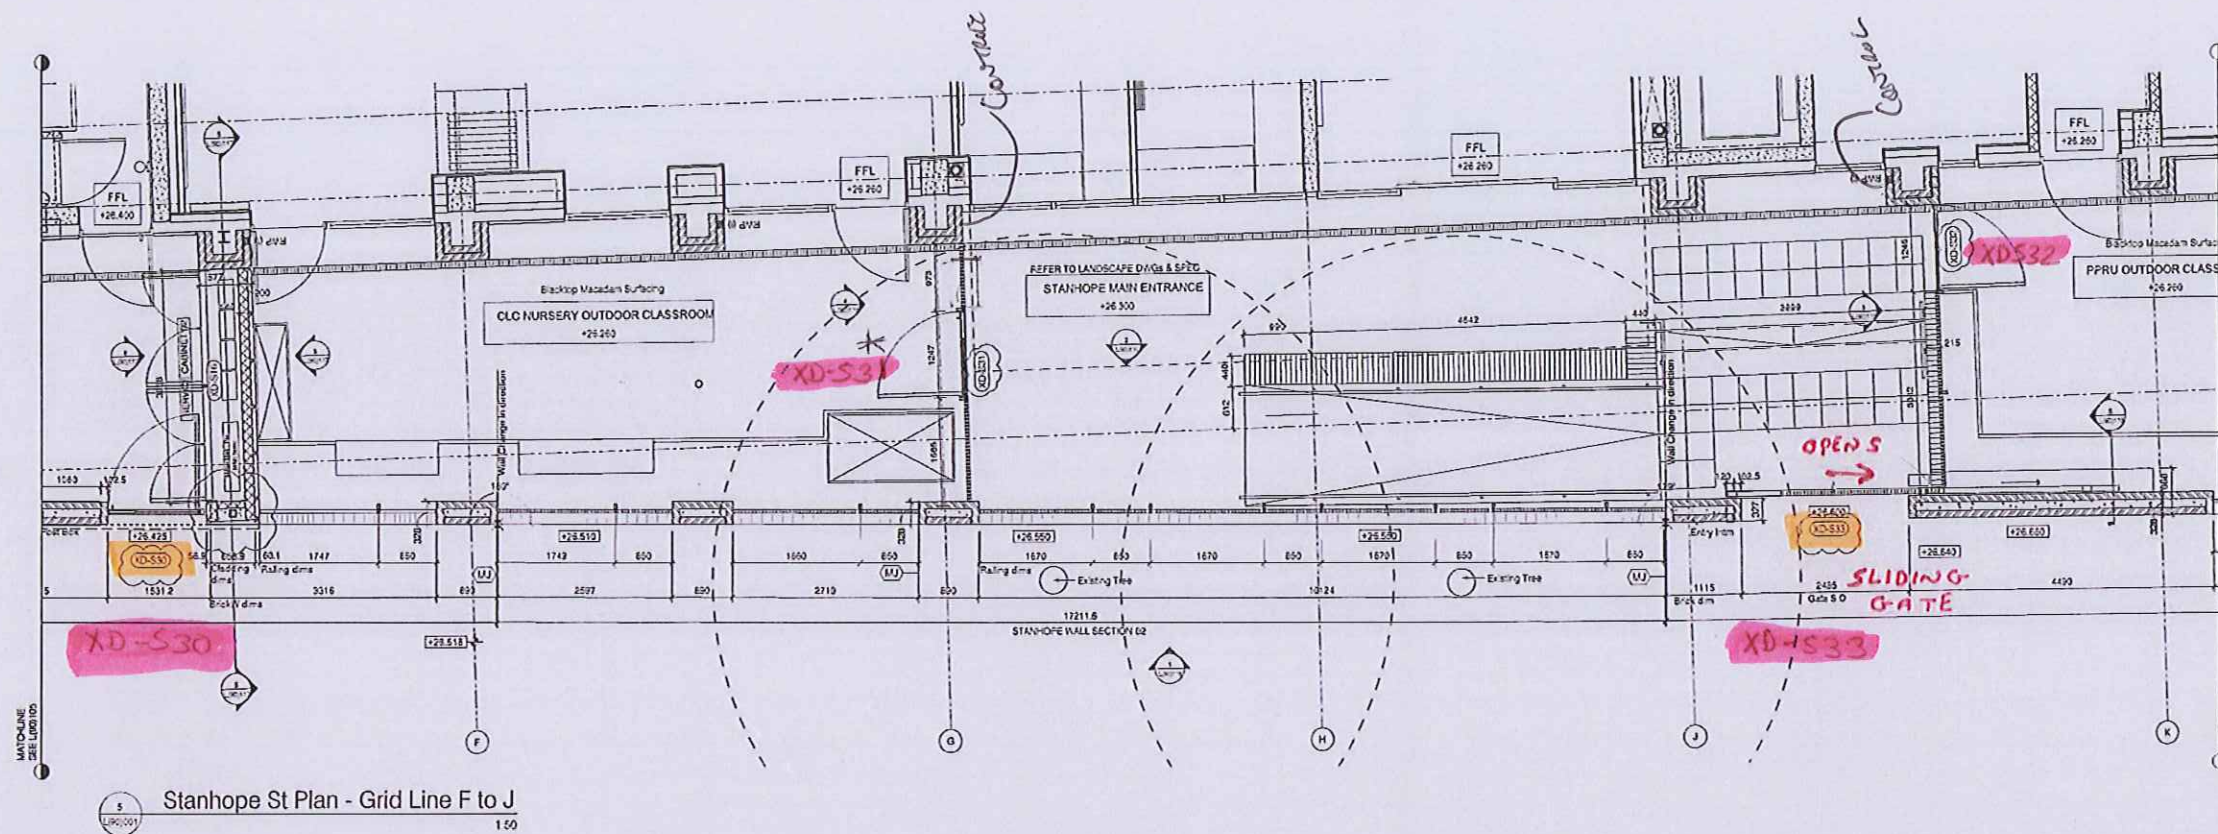


GENERAL NOTE:
These drawings are indicative only and show relationships between the building elements but are not necessarily complete or correct. Contractors are to satisfy themselves at tender stage that they fully understand the employers requirements and the full context of the project and its constraints and price accordingly. The contractor is to assume all responsibility for the design.

NOTE:
- Refer to VSP drawing for structure elements.
- Refer to Grants drawings for landscape elements.


Refer to landscape architect's drawings for soft surfacing area layout
NSD335-AL-DL-1-001 to 002
NSD335-AL-HD-1-001 to 002
NSD335-AL-DL-1-001 to 002

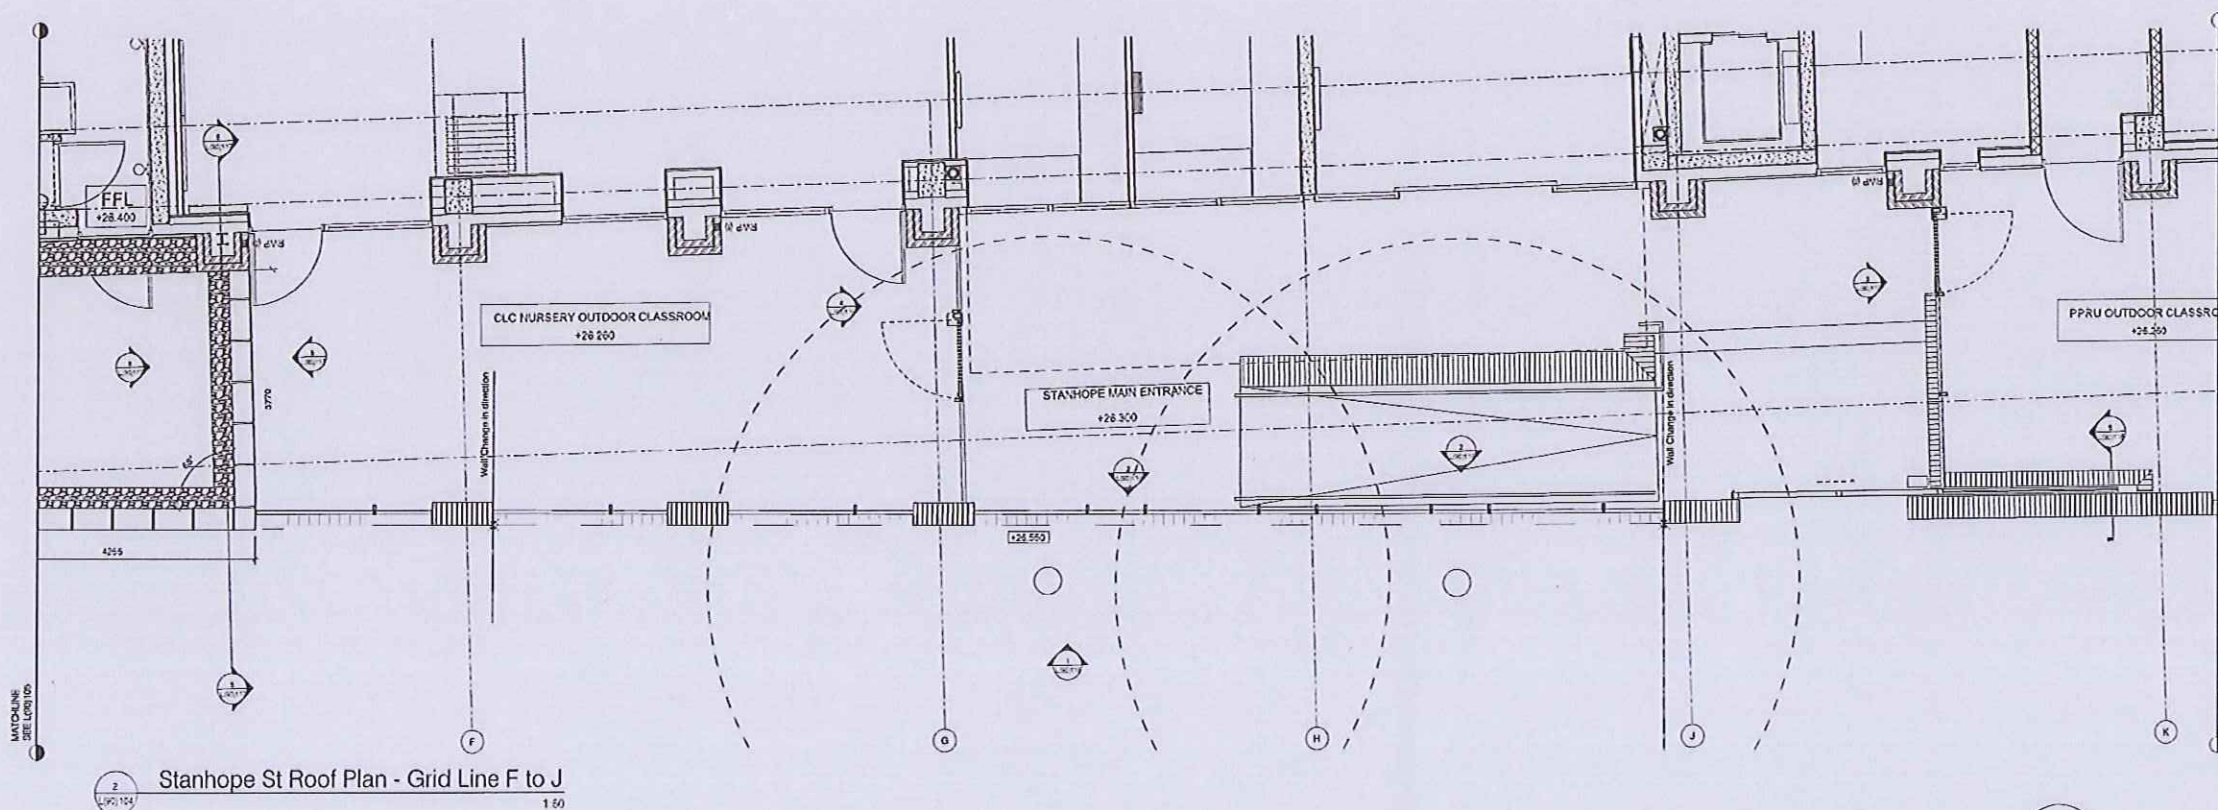

FOR CONSTRUCTION			
PTEa ROLLAND THOMAS EDWARDS			
Drawn: JWA Date: 11.12.12 Description: Drafting references updated	Checked: CS Date: 11.12.12 Description: Drafting references updated	Drawn: JWA Date: 11.12.12 Description: Drafting references updated	Checked: CS Date: 11.12.12 Description: Drafting references updated
Project: NETLEY PROJECT Drawn: JW Date: 12.5.28 Description: EXTERNAL WORK - SCHOOL ENTRANCE	Checked: CS Date: 12.5.28 Description: EXTERNAL WORK - SCHOOL ENTRANCE	Scale: 1:100 @ A1 Sheet: L(90)104 Title: C	Date: 21.11.12

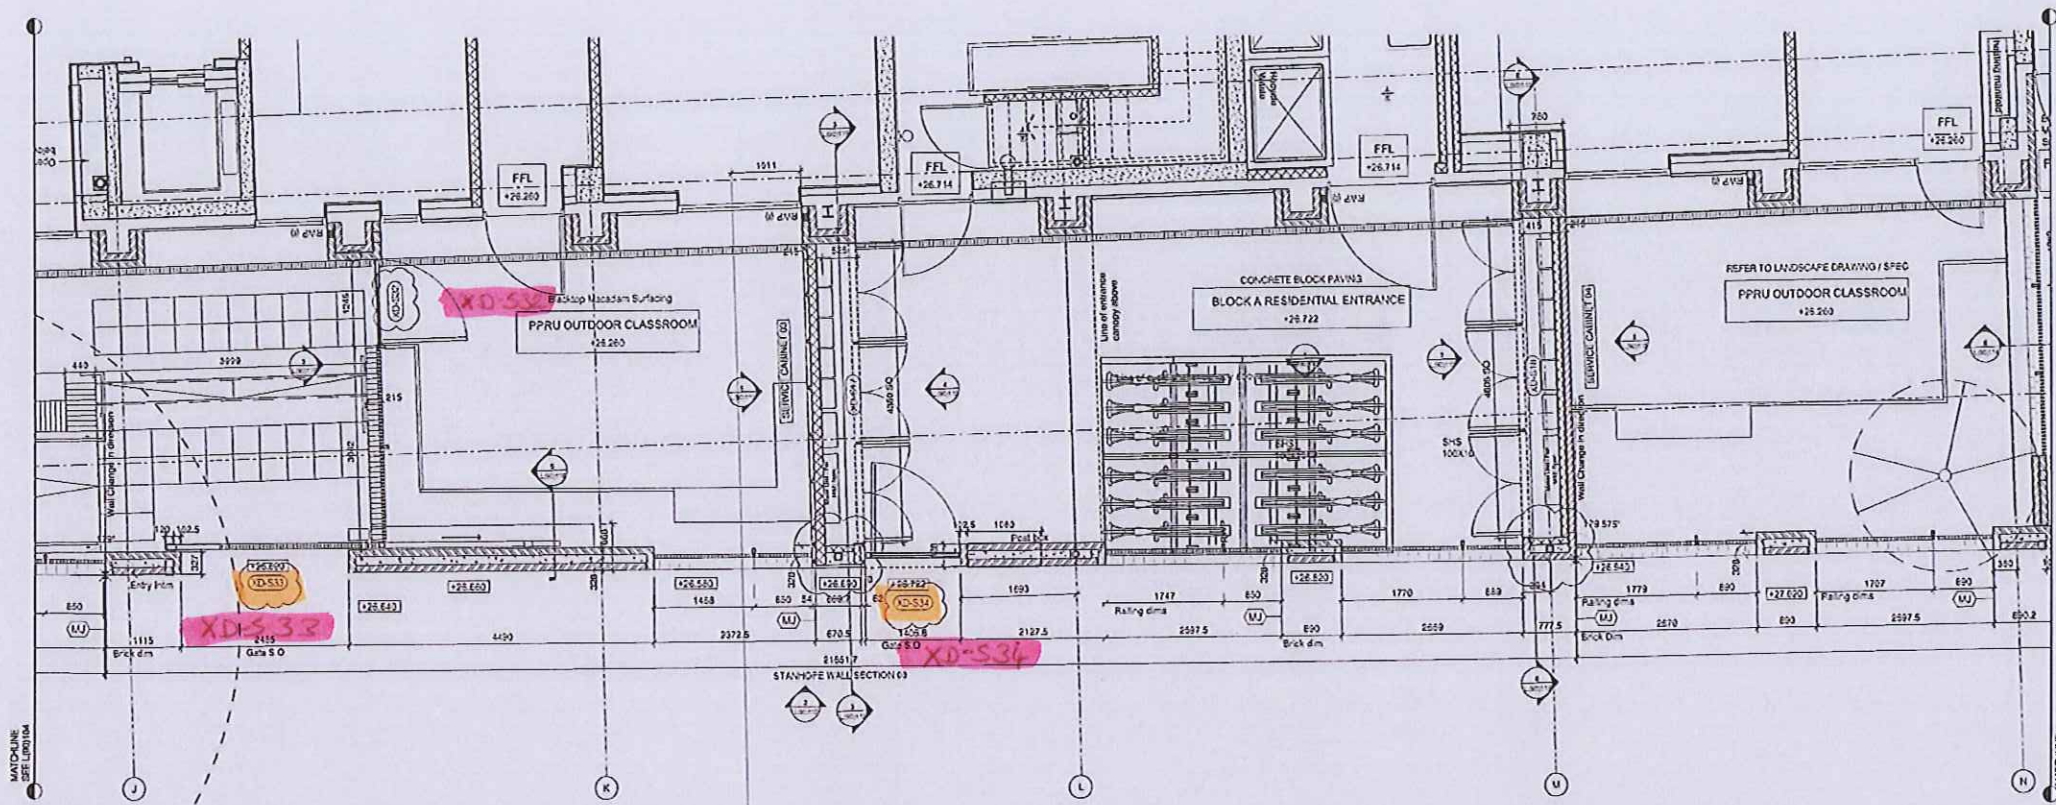

1 Stanhope St Plan - Grid Line J to M
1:50

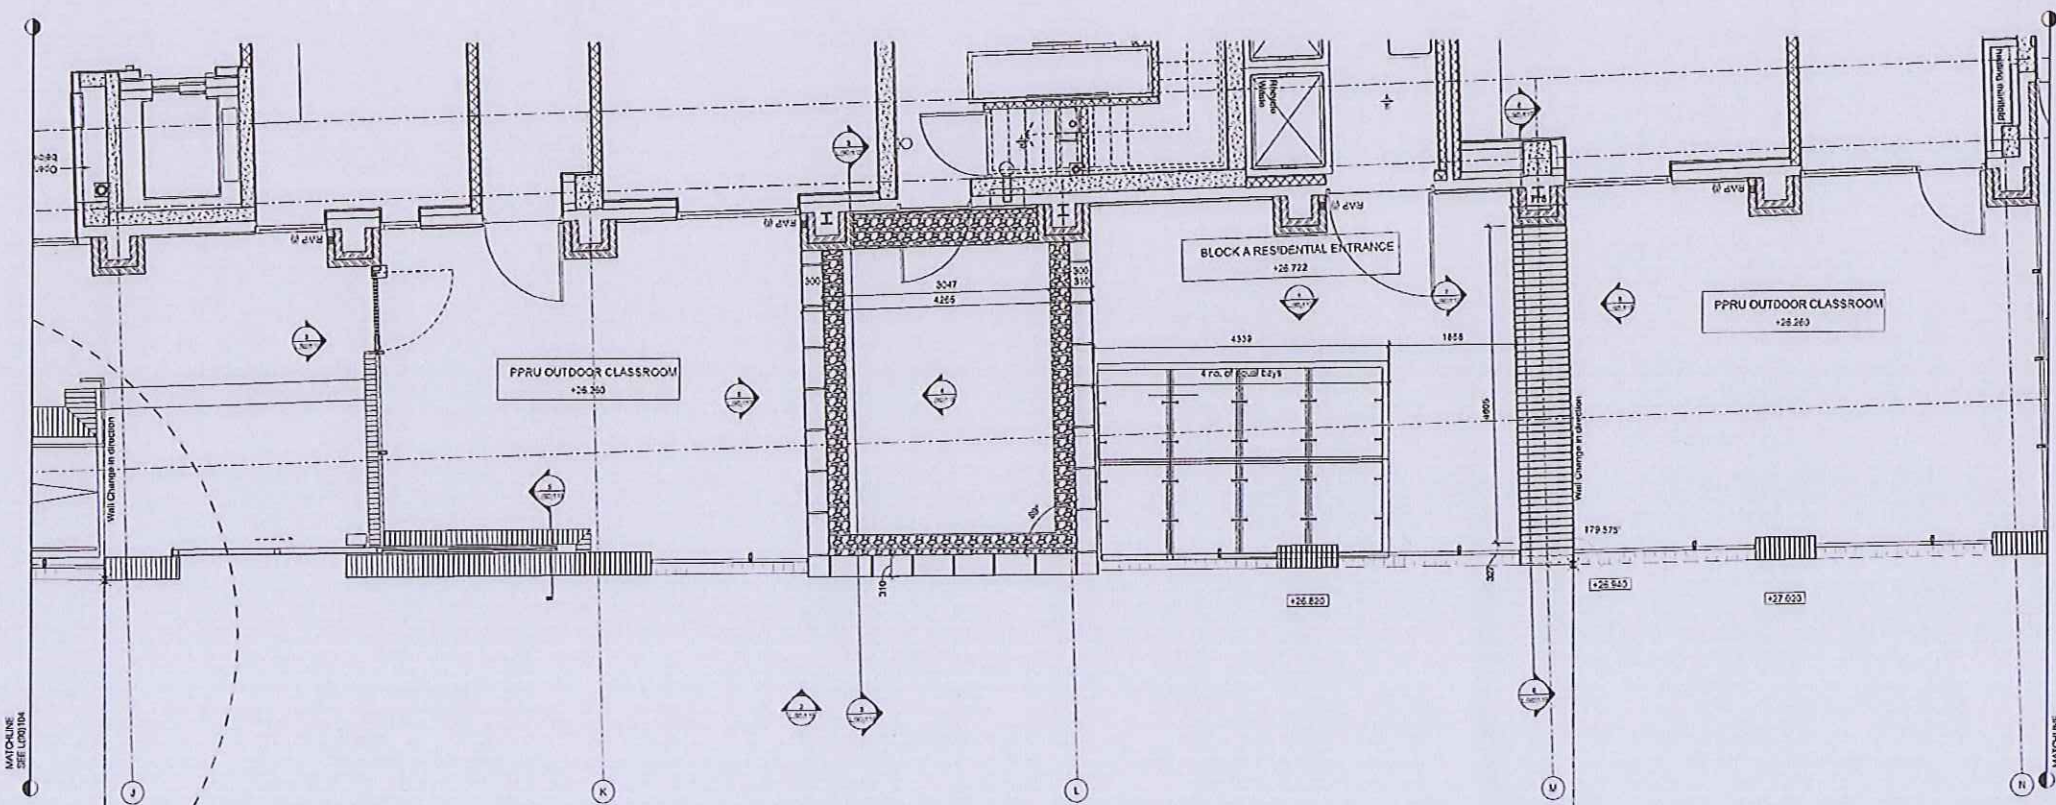

2 Stanhope St Plan - Grid Line J to M
1:50

GENERAL NOTE:
These drawings are indicative only and show relationships between the building elements but are not necessarily complete or correct. Contractors are to satisfy themselves at tender stage that they fully understand the employers requirements and the full context of the project and its constraints and price accordingly. The contractor is to assume all responsibility for the design.

NOTE:
- Refer to WSP drawing for structure elements.
- Refer to Grants drawings for landscape elements.

Refer to landscape architects drawings for soft surfacing area layouts
NS0335-AL-DL-1-001 to 002
NS0335-AL-HD-1-001 to 002
NS0335-AL-DL-1-001 to 002


D	08.04.14	Meter cabinets amended and door references added	HU	CS
C	11.04.13	Cycle shelters layout amended. Meters added to the cabinet	JW	CS
B	11.12.12	Drawing reference amended	JW	CS
A	25.11.12	Drawing reference and drawing scale amended	JW	CS

FOR CONSTRUCTION				
Diego de la Haza 38 Graham Street London N1 8JX T: 020 7336 7777 L/P: www.ptea.co.uk F: 020 7336 0770 E: to:ptea@ptea.co.uk PTEa POLIARD THOMAS EDWARDS				
Project	NETLEY PROJECT	Rev	MR	CS
Scale	1:50 @ A1	Date	21.11.12	
File No.	12_528	Rev	L(90)103	D
EXTERNAL WORKS BLOCK A (3) CANOPY AND CYCLE STORE				

GENERAL NOTE:
These drawings are indicative only and show relationships between the building elements but are not necessarily complete or correct. Contractors are to satisfy themselves at tender stage that they fully understand the employers requirements and the full context of the project and its constraints and price accordingly. The contractor is to assume all responsibility for the design.

NOTE:
- Refer to WSP drawing for structure elements.
- Refer to Grants drawings for landscape elements.

Refer to landscape architect's drawings for soft surfacing area layouts
NSD335-AL-DL-1-001 to 002
NSD335-AL-HD-1-001 to 002
NSD335-AL-DL-1-001 to 002

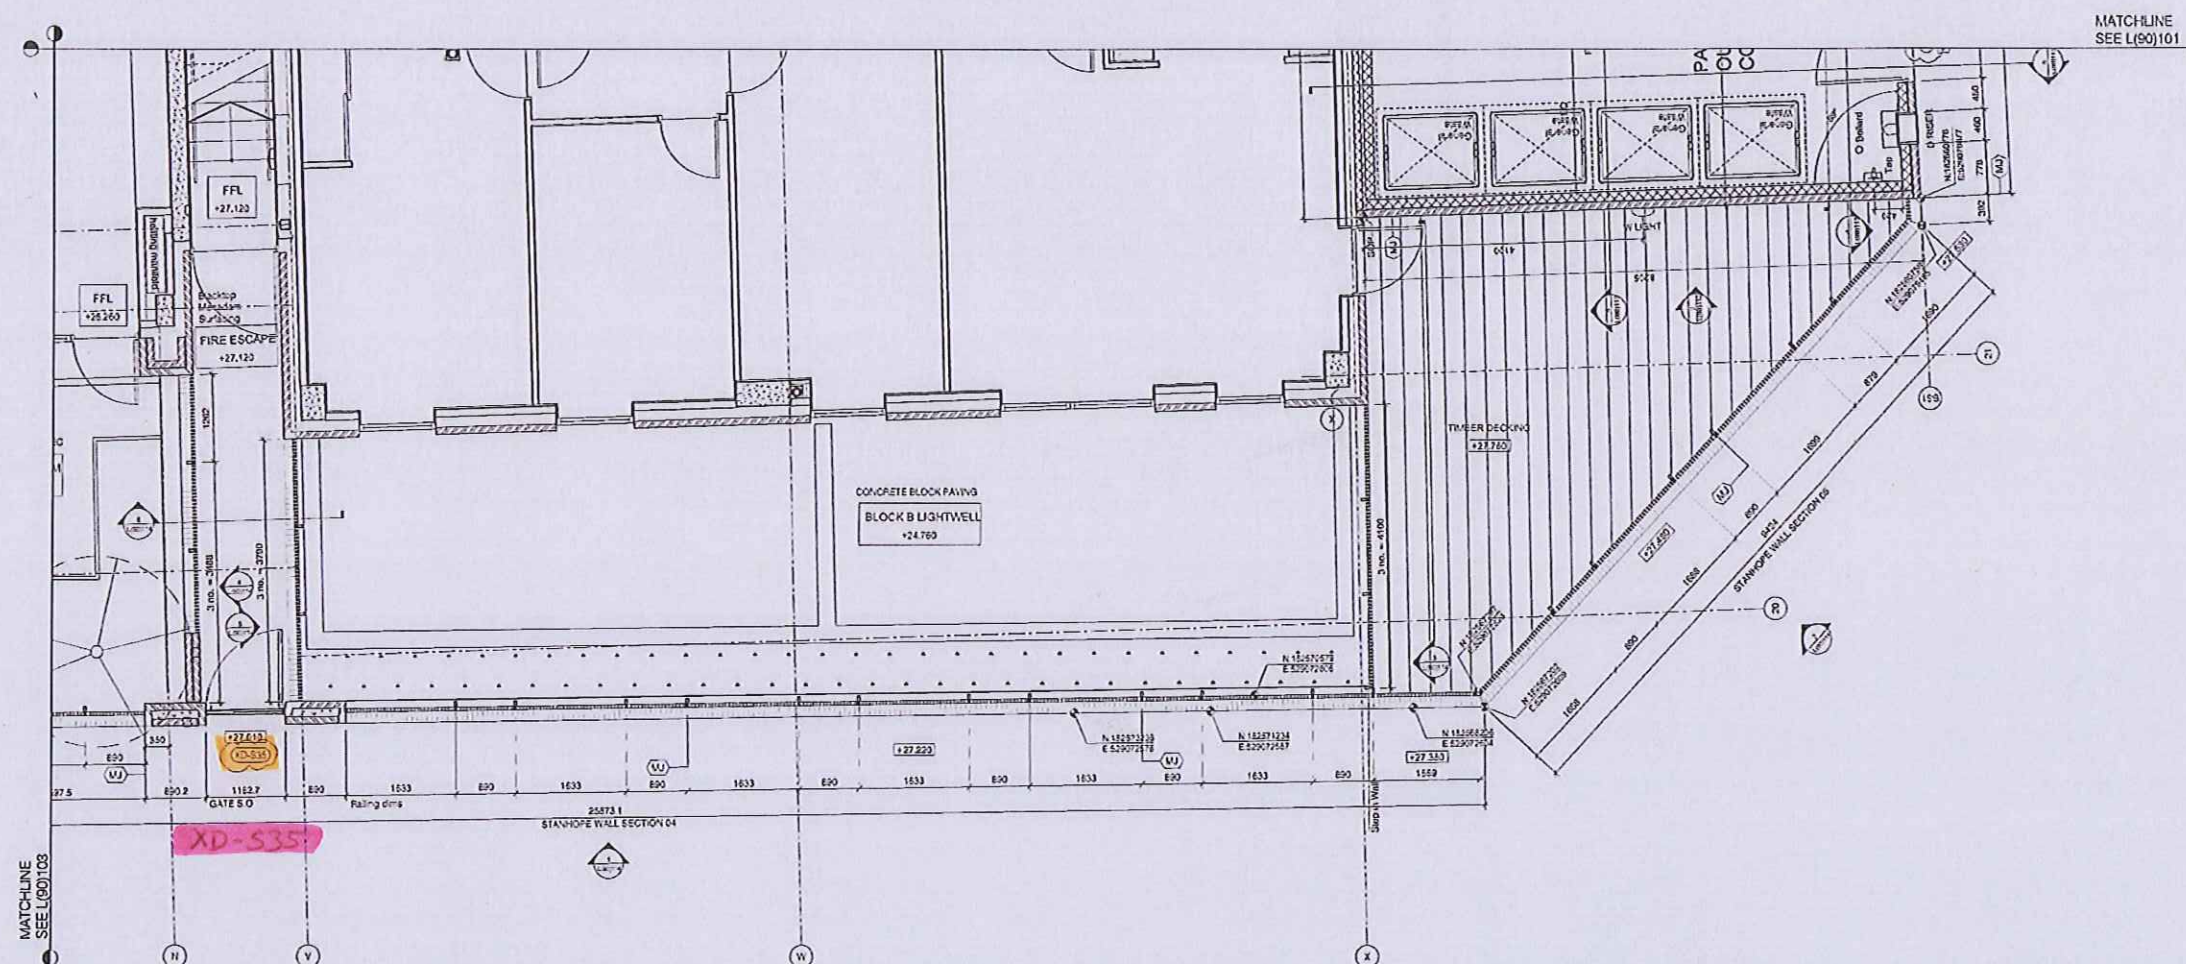


01 Stanhope St Plan - Grid Line N to X & 20 to 21
1/50


D	08.04.14	Door Finishes Updated	HJ	CS
C	23.01.14	Fire Escape Updated	JW	CS
B	19.04.13	Boundary wall setting out coordinates added	JW	CS
A	11.12.12	Drawing references amended	JW	CS

FOR CONSTRUCTION				
Drawing title Designer or Ward 31 Graham Street London N1 6JY T 020 7336 7777 F 020 7336 0779 LURL www.ptea.co.uk E to name.surname@ptea.co.uk PTea POLLARD THOMAS EDWARDS				
Project	NETLEY PROJECT	Drawn	JW	CS
Scale	1:100 @ A1	Date	21.11.12	
Drawn by	EXTERNAL WORK BLOCK A & B SW CORNER	Sheet no.	12.528	L(90)102
				D



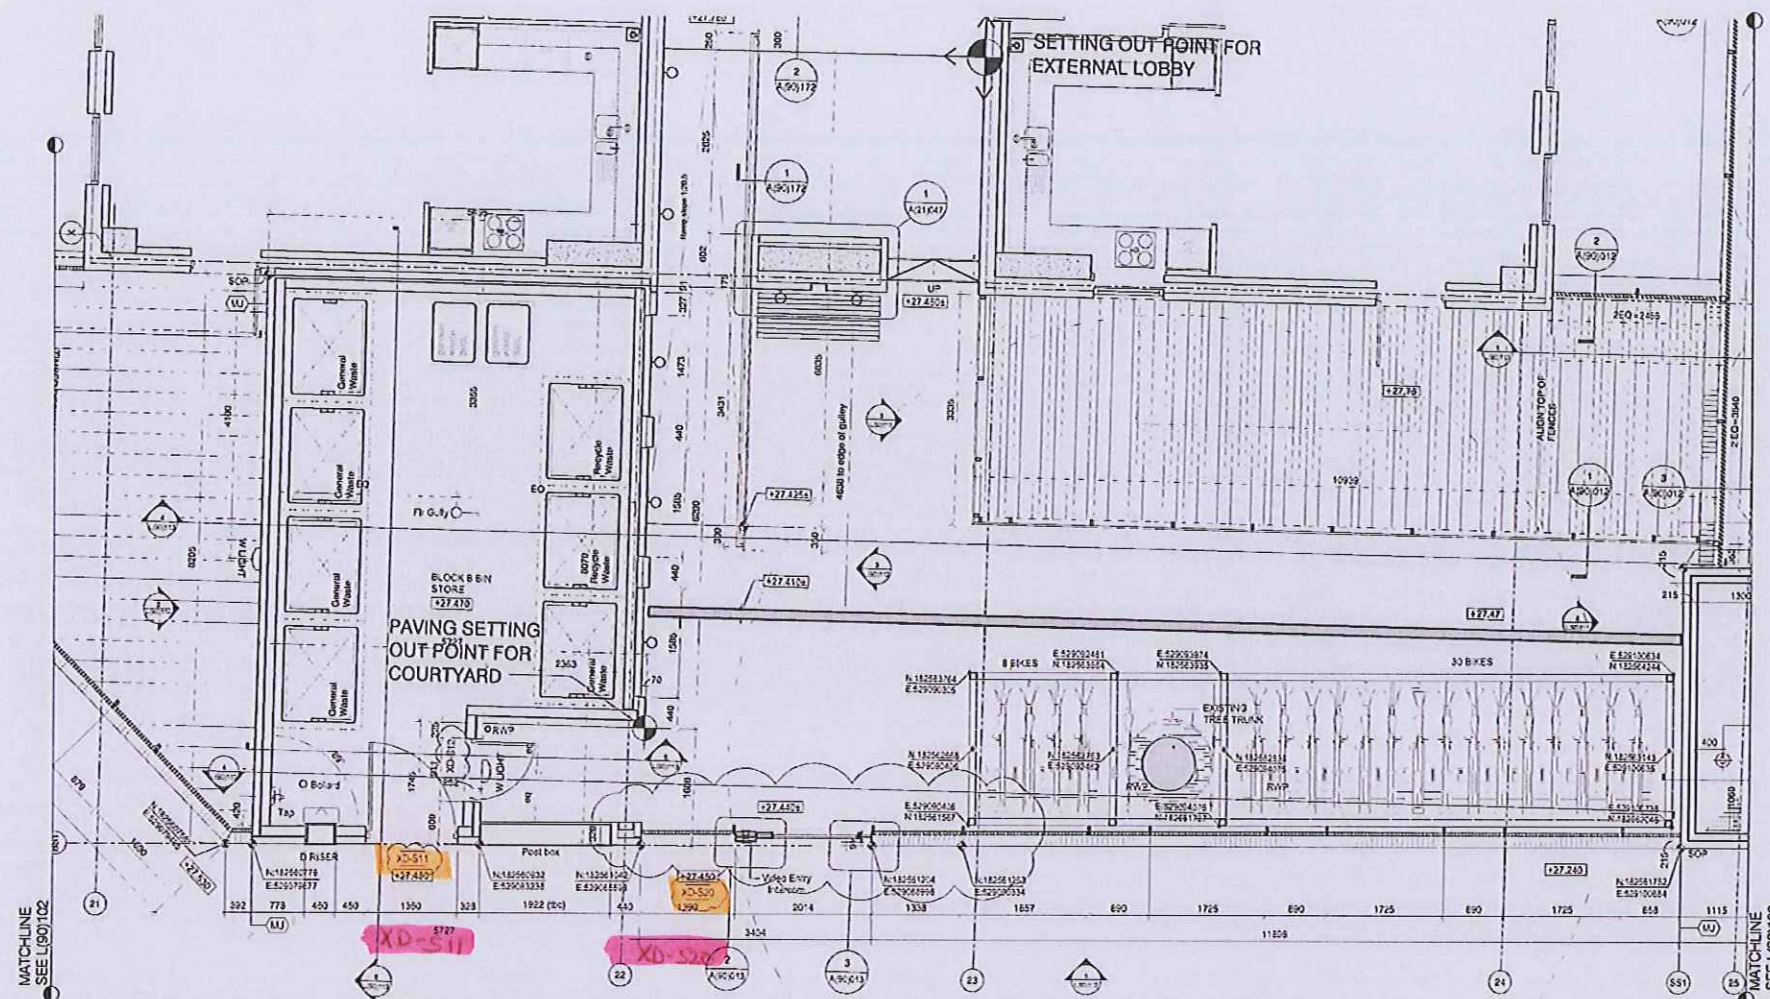

1 Block B Bin & Cycle Store Street Level Plan
1:50

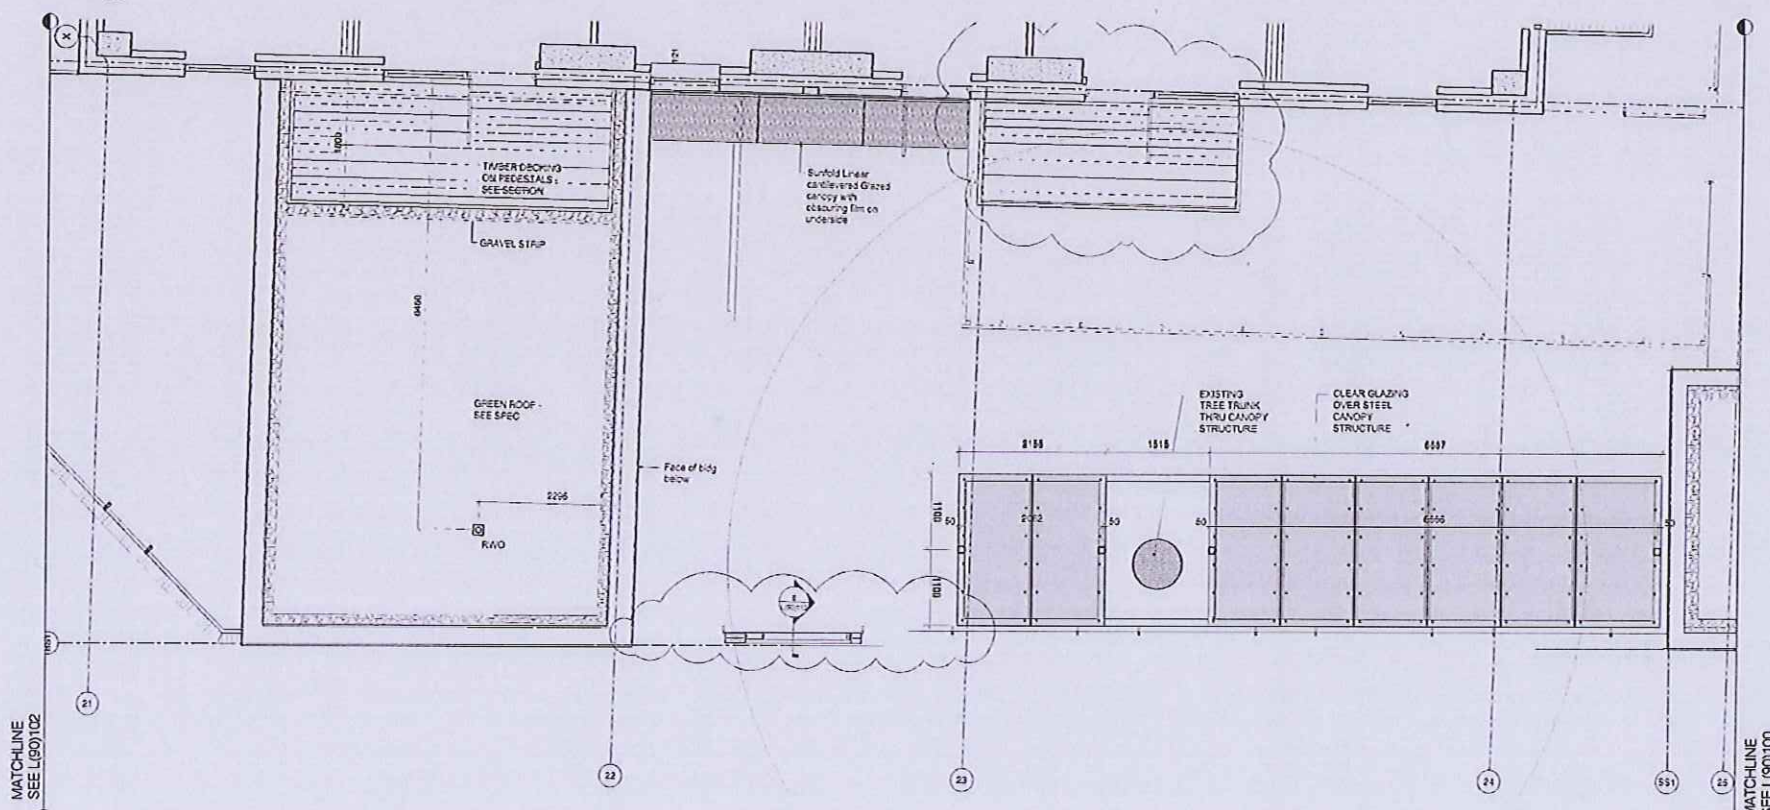

2 Block B Bin & Cycle Store Roof Plan
1:50

GENERAL NOTE:
These drawings are indicative only and show relationships between the building elements but are not necessarily complete or correct. Contractors are to satisfy themselves at tender stage that they fully understand the employers requirements and the full context of the project and its constraints and price accordingly. The contractor is to assume all responsibility for the design.

NOTE:
- Refer to WSP drawing for structure elements.
- Refer to Grants drawings for landscape elements.

Refer to landscape architects drawings for soft surfacing area layouts
HSD335-AL-DL-1-001 to 002
HSD335-AL-DL-1-001 to 002
HSD335-AL-DL-1-001 to 002

WILLIAM ROAD








1	22.04.14	Block B Entry gate amended- dims and rft's amended	HJ	CS
H	18.04.14	Door references added	HJ	CS
G	27.03.14	Ramp length and External levels clarified	CS	-
F	12.03.14	Cycle canopy Amended per Re-design of Block B entry	CS	-
E	22.10.13	Amended per Re-design of Block B entry	CS	-
D	16.07.13	Amended per Re-design of Block B entry	JW	CS
C	19.04.13	Paved planter build up amended. Bin Store roof access size and location aligned with floor access. Cycle shelters replaced with Palms Span.	JW	CS
B	11.12.12	Drawing references amended.	JW	CS
A	29.11.12	Drawing references amended.	JW	CS
Rev	Rev	Description	Rev	Rev

FOR CONSTRUCTION

Drawn by: JH 38 Graham Street London N1 8JX T: 020 7335 7777 F: 020 7335 0770		URL: www.ptea.co.uk E: forname.surname@ptea.co.uk		PTEa FOLKLAND THOMAS EDWARDS	
Project: NETLEY PROJECT		Rev: JW	CS	Scale: 1:50 @ A1	Date: 21.11.12
Rev: External Works - Block B Bin & Cycle Store		Rev: 12 528	Rev: L(90)101	Rev: I	



WILLIAM ROAD

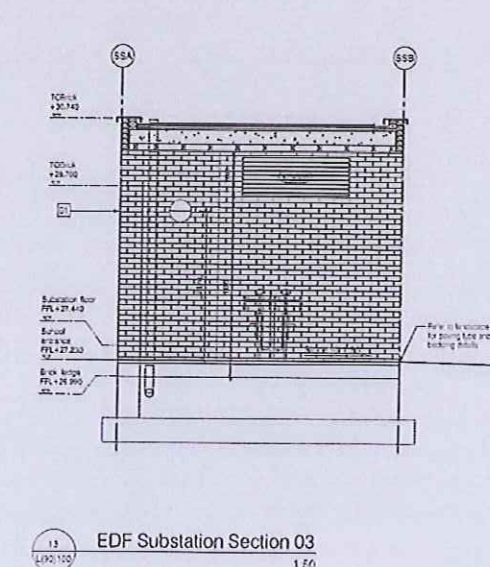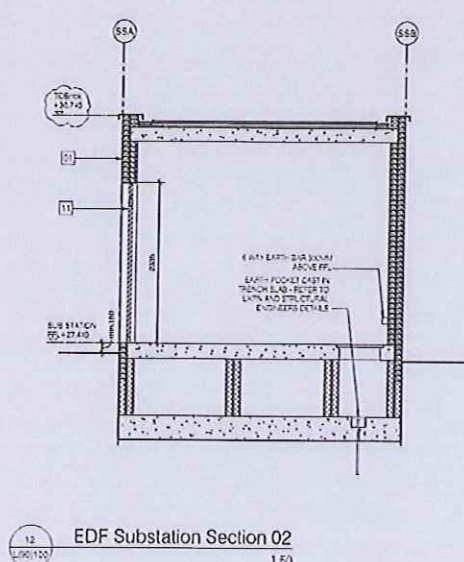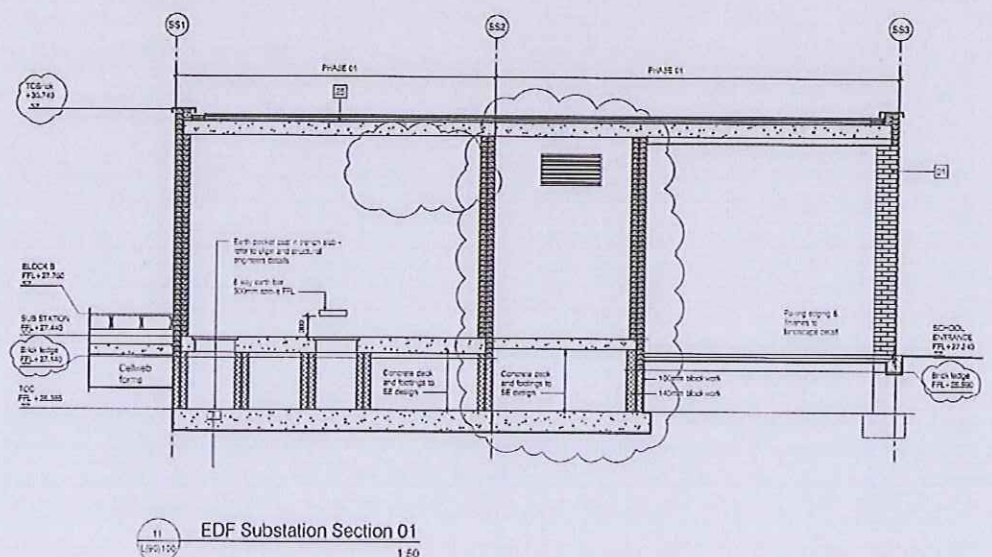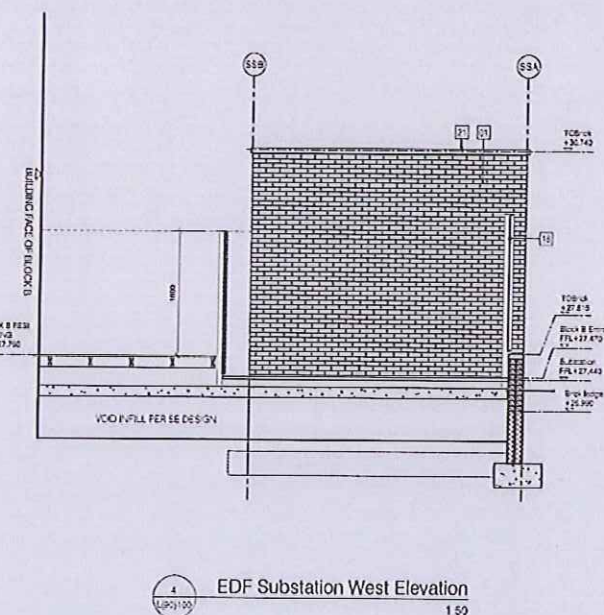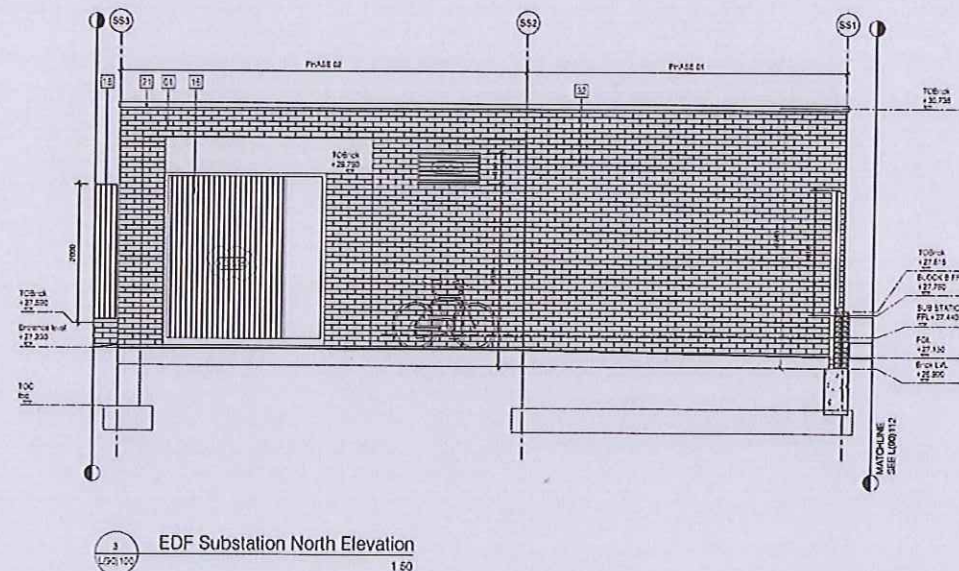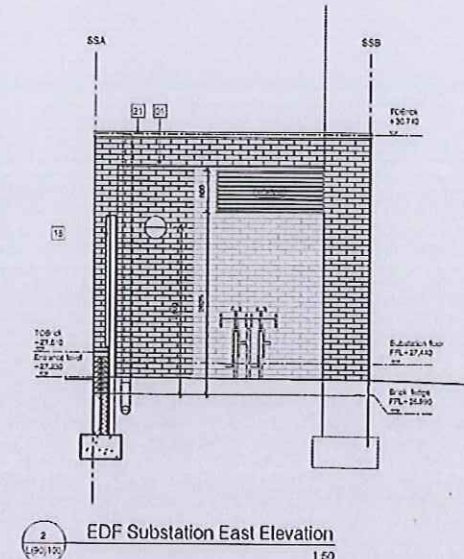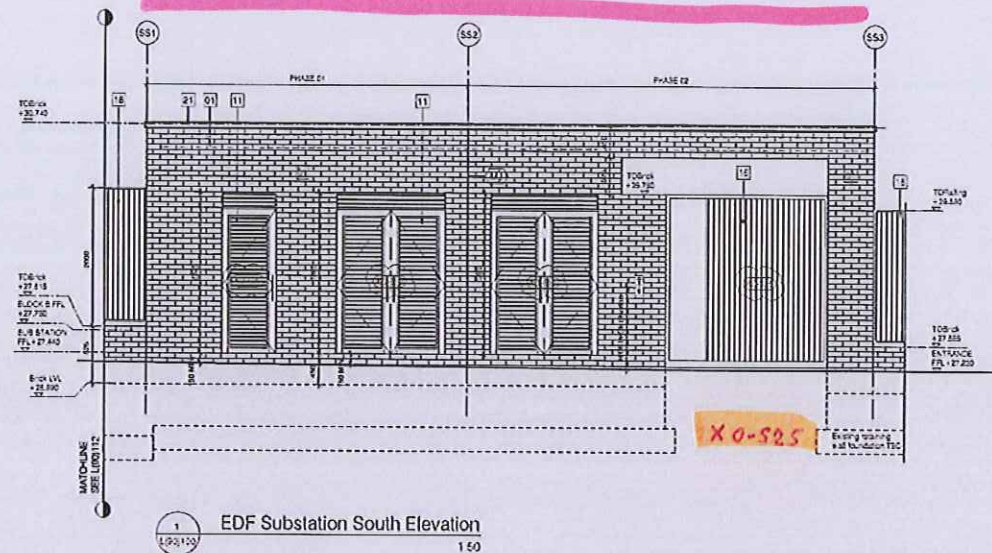

GENERAL NOTE:
These drawings are indicative only and show relationships between the building elements but are not necessarily complete or correct. Contractors are to satisfy themselves at tender stage that they fully understand the employers requirements and the full context of the project and its constraints and price accordingly. The contractor is to assume all responsibility for the design.

NOTE:

- All substation drawings to be read in conjunction with UK power network drawing number EI 07-0102.05
- Substation foundations to structural engineers design
- Drawing to be read in conjunction with UK power network drawing number EI 07-0102.06

MATERIALS KEY

01. Red brick F10/111
02. PPC steel handrail and balustrade RAL 8040 (balc) L30/551
03. Yellow Multi brick F10/112
04. PPC composite window/door RAL 8040 L10/401
05. Canopy - PPC steel frame and clear glazing
06. Reclaimed red stock brick
07. Red brick - recessed soldier bond F10/111
08. Aluminium glazed door RAL 8040 L20/290
09. Timber cladding / stained finish hardwood boarding (main hall) H21/110A & N60/160
10. Regl H13/116
11. PCC Metal panels / Metal panel door (Sub Sta) RAL 8040
12. Yellow Multi brick soldier course F10/112
13. GRP Grey finish RAL 7021 H11/130
14. Timber cladding / hardwood boarding H21/110B & N60/161
15. Curtain walling RAL 7021 H11/111
16. PPC steel / timber gate
17. RVP (block A) RAL 7021 R10/372
18. PPC fencing
19. PPC steel stair L30/250
20. PPC Metal louvers RAL 8040 L10/650
21. PPC parapet coping RAL 8040 H72 / 471
22. Privacy barrier PPC frame with timber boarding (balc) L30/551
23. Privacy screen PPC frame with timber boarding (tar) L30/553
24. Privacy screen PPC (Plant) L30/554
25. Green roof (blocks A & B) Q37/131
26. Green Roof (block E) Q37/132
27. Roof light (block E) L10/461
28. Roof light (block A) L10/462
29. PPC composite window/door RAL 8040 L10/402
30. Ventilation air brick F30/101
31. Ventilation panel timber
32. Ventilation Louvers L10/650
33. Steel Planter Box

Rev	Rev	Description	Rev	Rev
F	08.04.14	Door references added	HJ	CS
E	28.07.13	Additional UFTN equipment room added	CS	-
D	19.04.2013	Earth pockets on the pavement removed. Entrance gate reconfigured. Pulling gate & wall light added.	JW	CS
C	29.11.2012	Earth inspection pit and 6 way earth bar added. Drawing not amended.	JW	CS
B	21.11.2012	Additional foundation info - levels added.	JW	CS
A	09.11.2012	Substation wall build up revised with additional notes added.	JW	CS
01	08.11.2012	Substation	JW	CS

FOR CONSTRUCTION

Designer: What 38 Graham Street London N1 6JN				PTEa POLLARD THOMAS EDWARDS	
T: 020 7330 7777 F: 020 7330 0170		URL: www.ptea.co.uk E: enquiries@ptea.co.uk		Date: 11.2012	
Project: NETLEY PRO/ECT		Rev: JW CS		Scale: 1:50 @ A1	
Drawing: EDF & School Entry Elevations & Sections		No: 12 528		Rev: L(90)111	
				Rev: F	