

Rev	Date
D	stage C: outline proposals -issued for information -council: planning application -client
C	stage C: outline proposals -issued for information -council: planning application -client
B	stage C: outline proposals -issued for information -client
A	stage C: outline proposals -issued for information -client
-	stage C: outline proposals -issued for information -client

**For Information**

Issued only for purpose indicated

This drawing to be read in conjunction with all  
Consultants information.  
All dimensions to be checked on site.  
Do not scale, except for planning purposes.

This drawing is protected by copyright.

JOB NUMBER 151

JOB TITLE  
**Tatton Brown**  
107A Gaisford Street, London NW5 2EG

DRAWING TITLE  
**floor plan**  
proposed


SCALE: 1:50 @ A1 1:100 @ A3

DATE: April 2014

DRAWING NO. REV


**A/02/101**

**D**

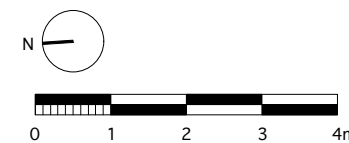



FRONT ELEVATION

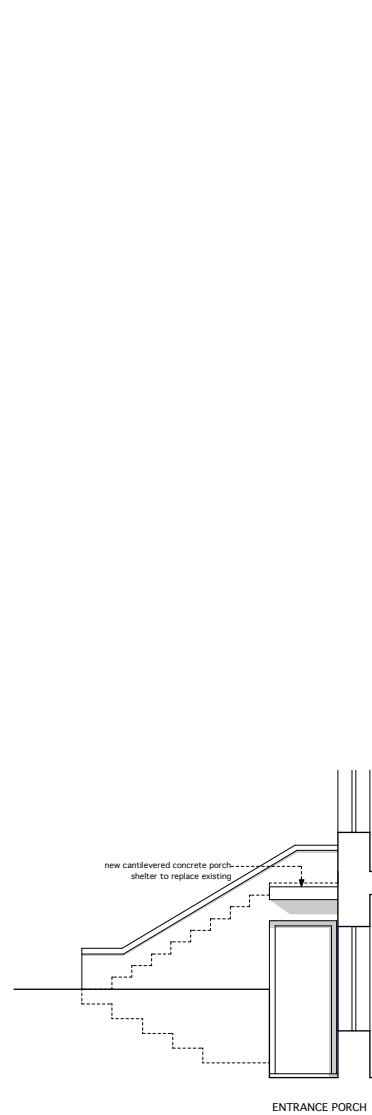

SIDE ELEVATION



REAR ELEVATION

Adjoining property indicative

Rev	Date
B	stage C: outline proposals -issued for information -council: planning application -client
A	stage C: outline proposals -issued for information -council: planning application -client
-	stage C: outline proposals -issued for information -client
-	stage C: outline proposals -issued for information -client
-	stage C: outline proposals -issued for information -client

**DRAWING STATUS For Information**

Issued only for purpose indicated

This drawing to be read in conjunction with all Consultants information.  
All dimensions to be checked on site.  
Do not scale, except for planning purposes.

This drawing is protected by copyright.

JOB NUMBER 151

JOB TITLE  
**Tatton Brown**  
107 Gaisford Street, London NW5 2EG

DRAWING TITLE  
**external elevation**  
proposed


SCALE: 1:50 @ A1 1:100 @ A3



DATE: April 2014

DRAWING NO. REV

**A/02/102**

**B**

 

 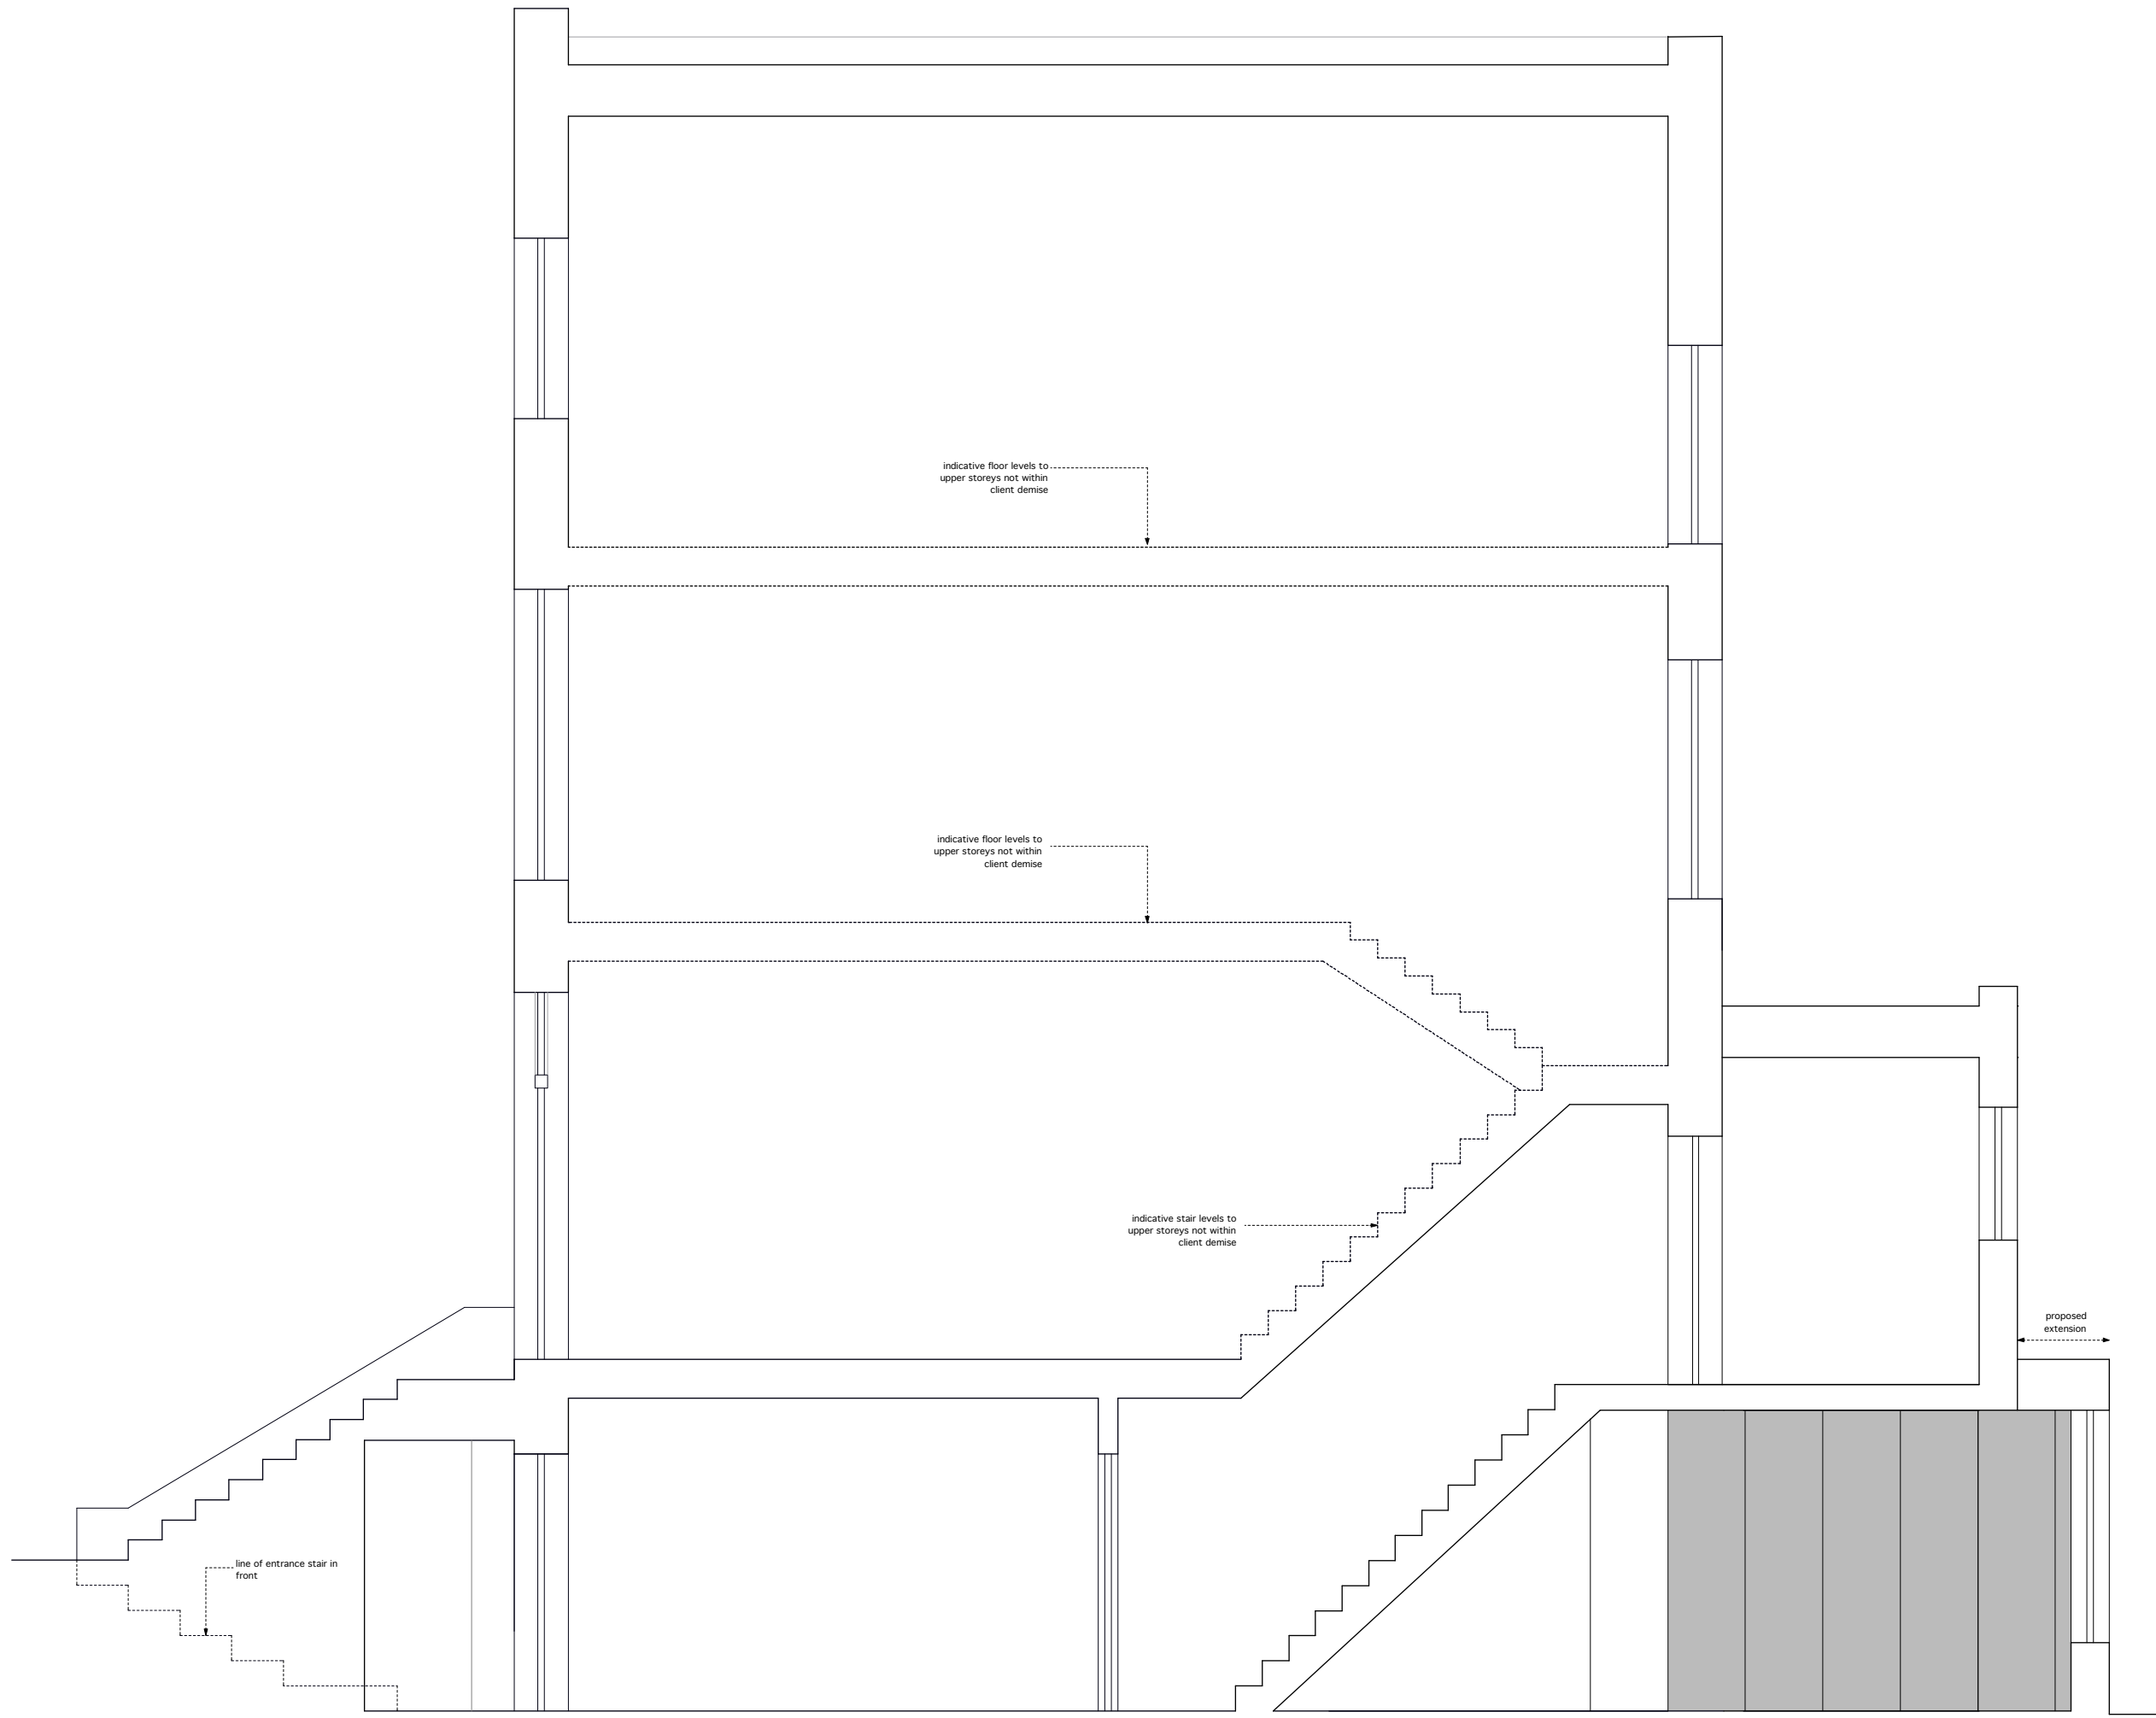

Rev	stage C: outline proposals -issued for information -council: planning application -client	11.06.14 Date
-----	--	------------------

**DRAWING STATUS** **For Information**  
Issued only for purpose indicated

This drawing to be read in conjunction with all Consultants information.  
All dimensions to be checked on site.  
Do not scale, except for planning purposes.  
This drawing is protected by copyright.

**JOB NUMBER** 151

**JOB TITLE**  
**Tatton Brown**  
107 Gaisford Street, London NW5 2EG

**DRAWING TITLE**  
**section proposed**

**SCALE:** 1:25 @ A1 1:50 @ A3

**DATE:** June 2014

<b>DRAWING NO.</b> <b>A/02/103</b>	<b>REV</b> -
---------------------------------------	-----------------