


DO NOT SCALE FROM THIS DRAWING. CHECK ALL DIMENSIONS ON SITE.
IF INFORMATION IS NOT CLEAR OR CONSISTANT CONSULT ARCHITECT.
THIS DRAWING IS COPYRIGHT.




Front Elevation



Rear Elevation

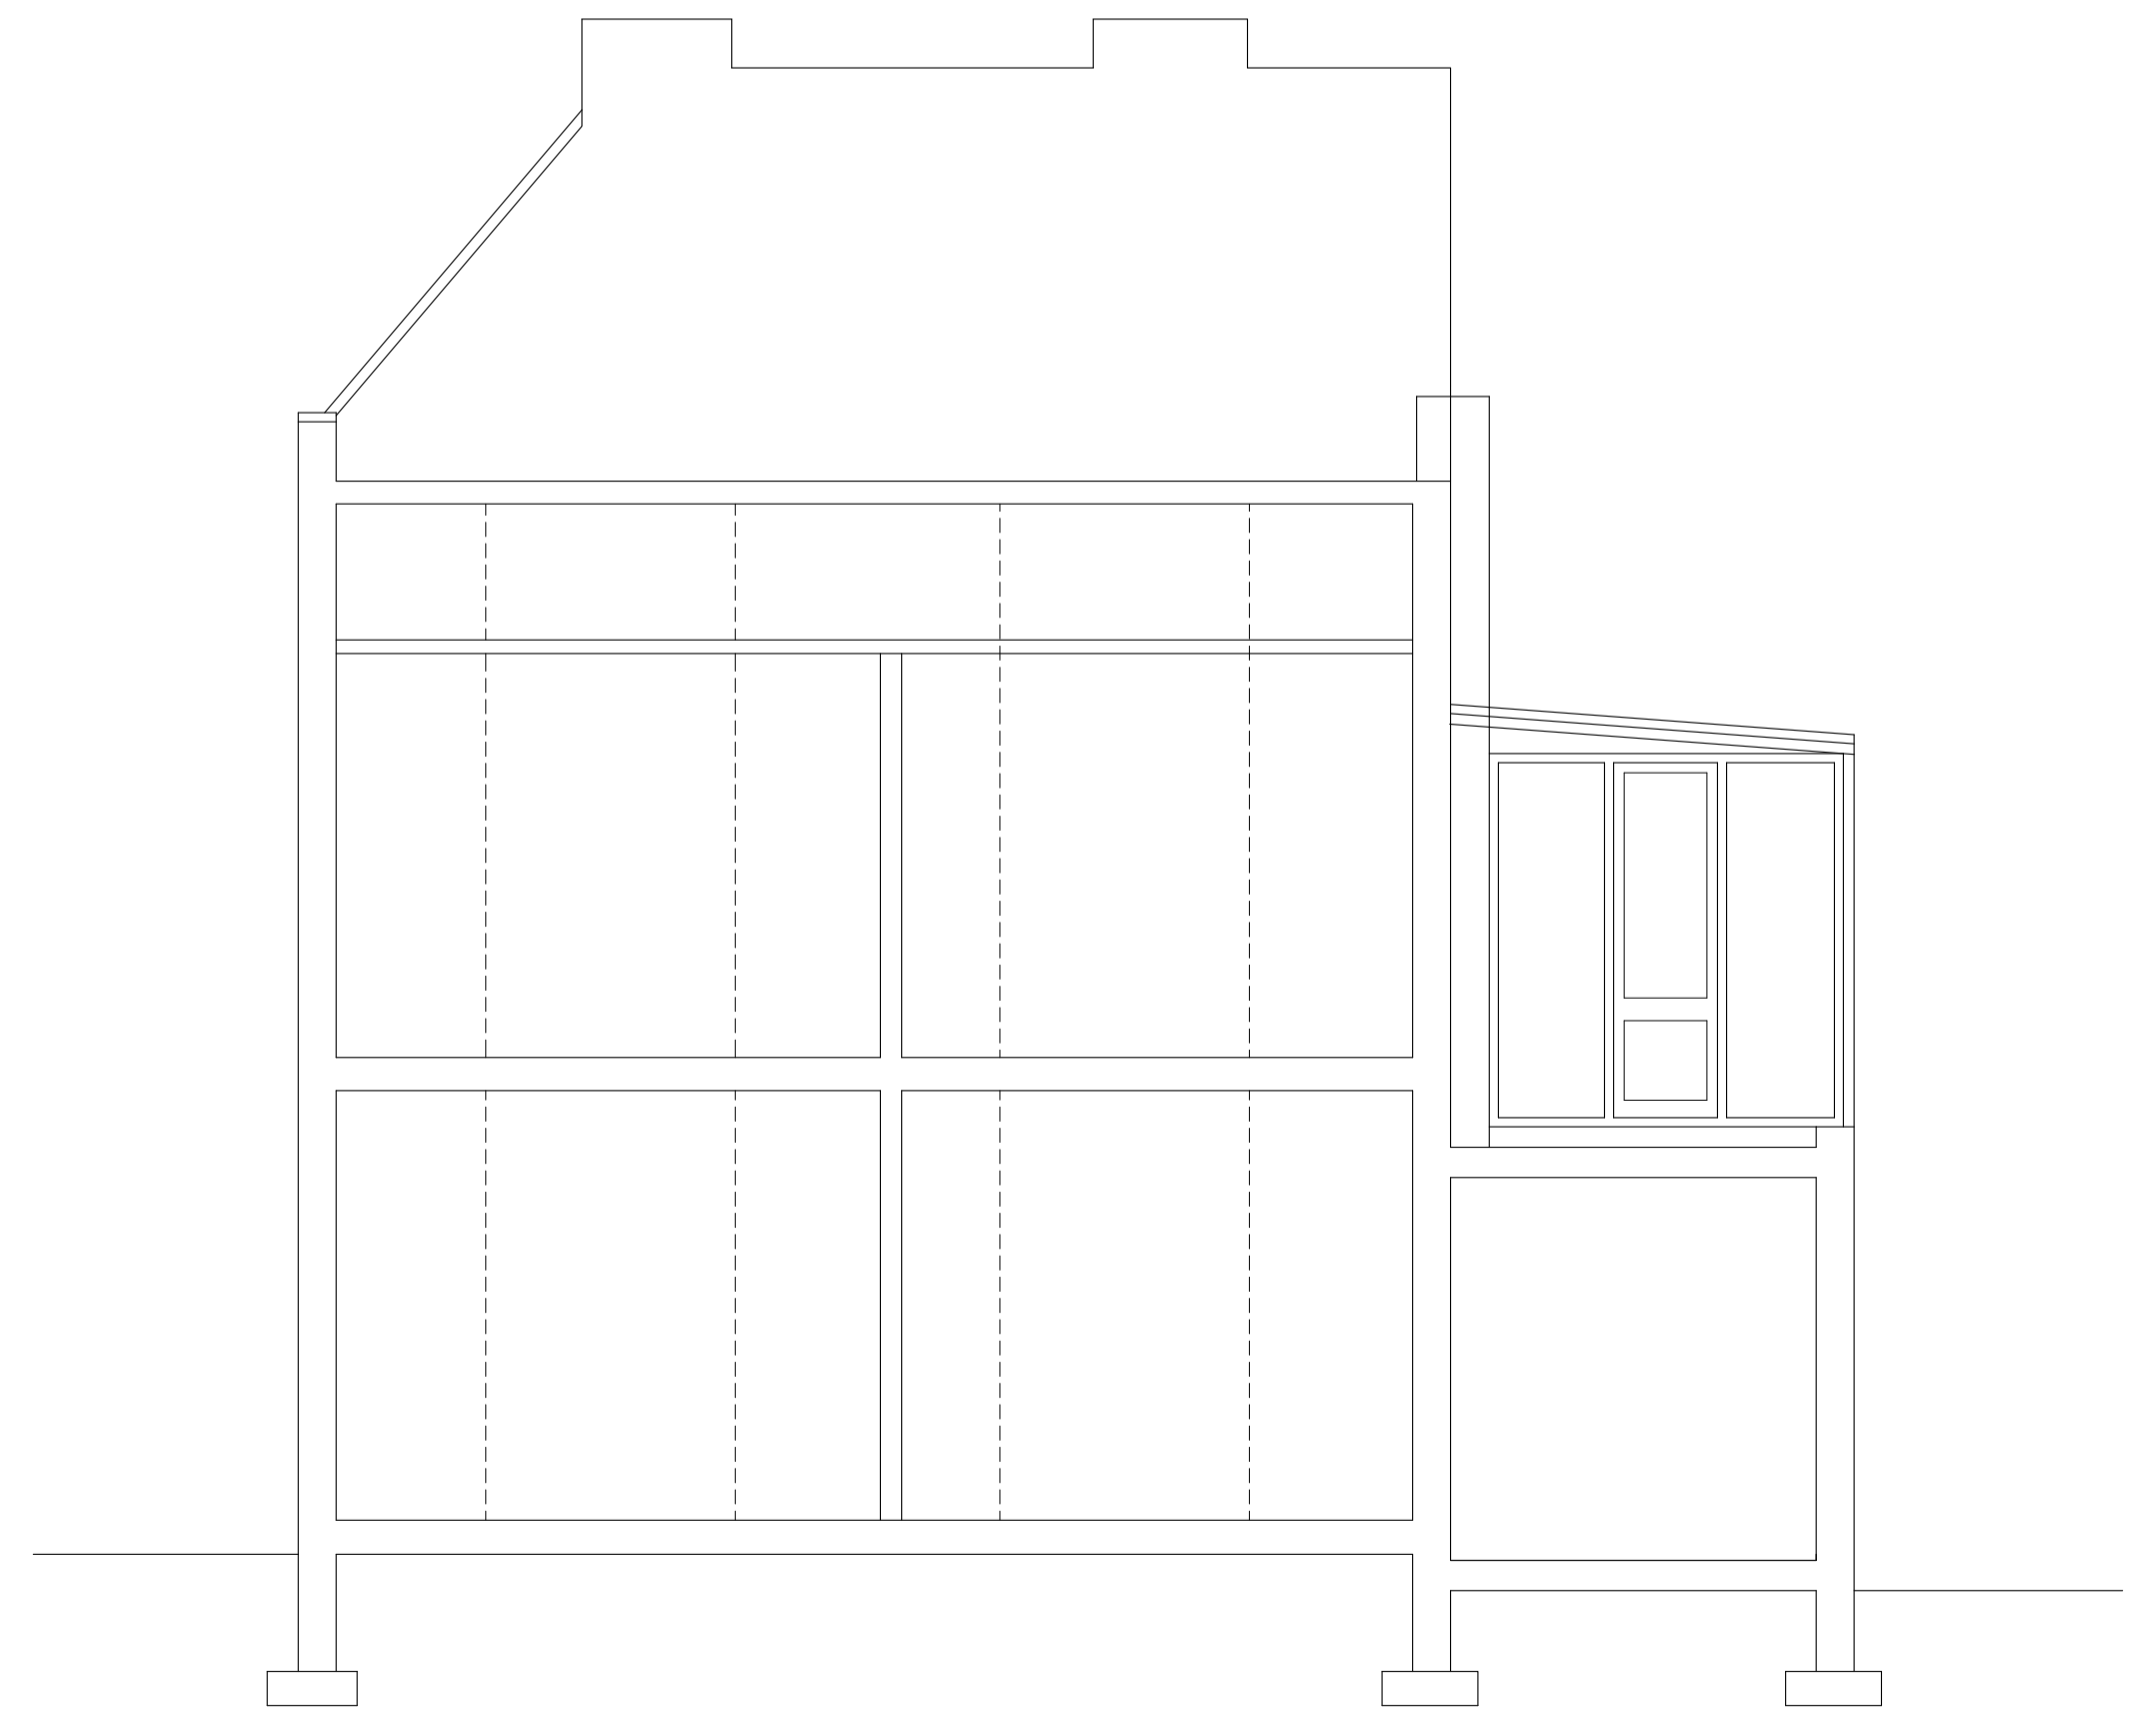

SECTION A - A

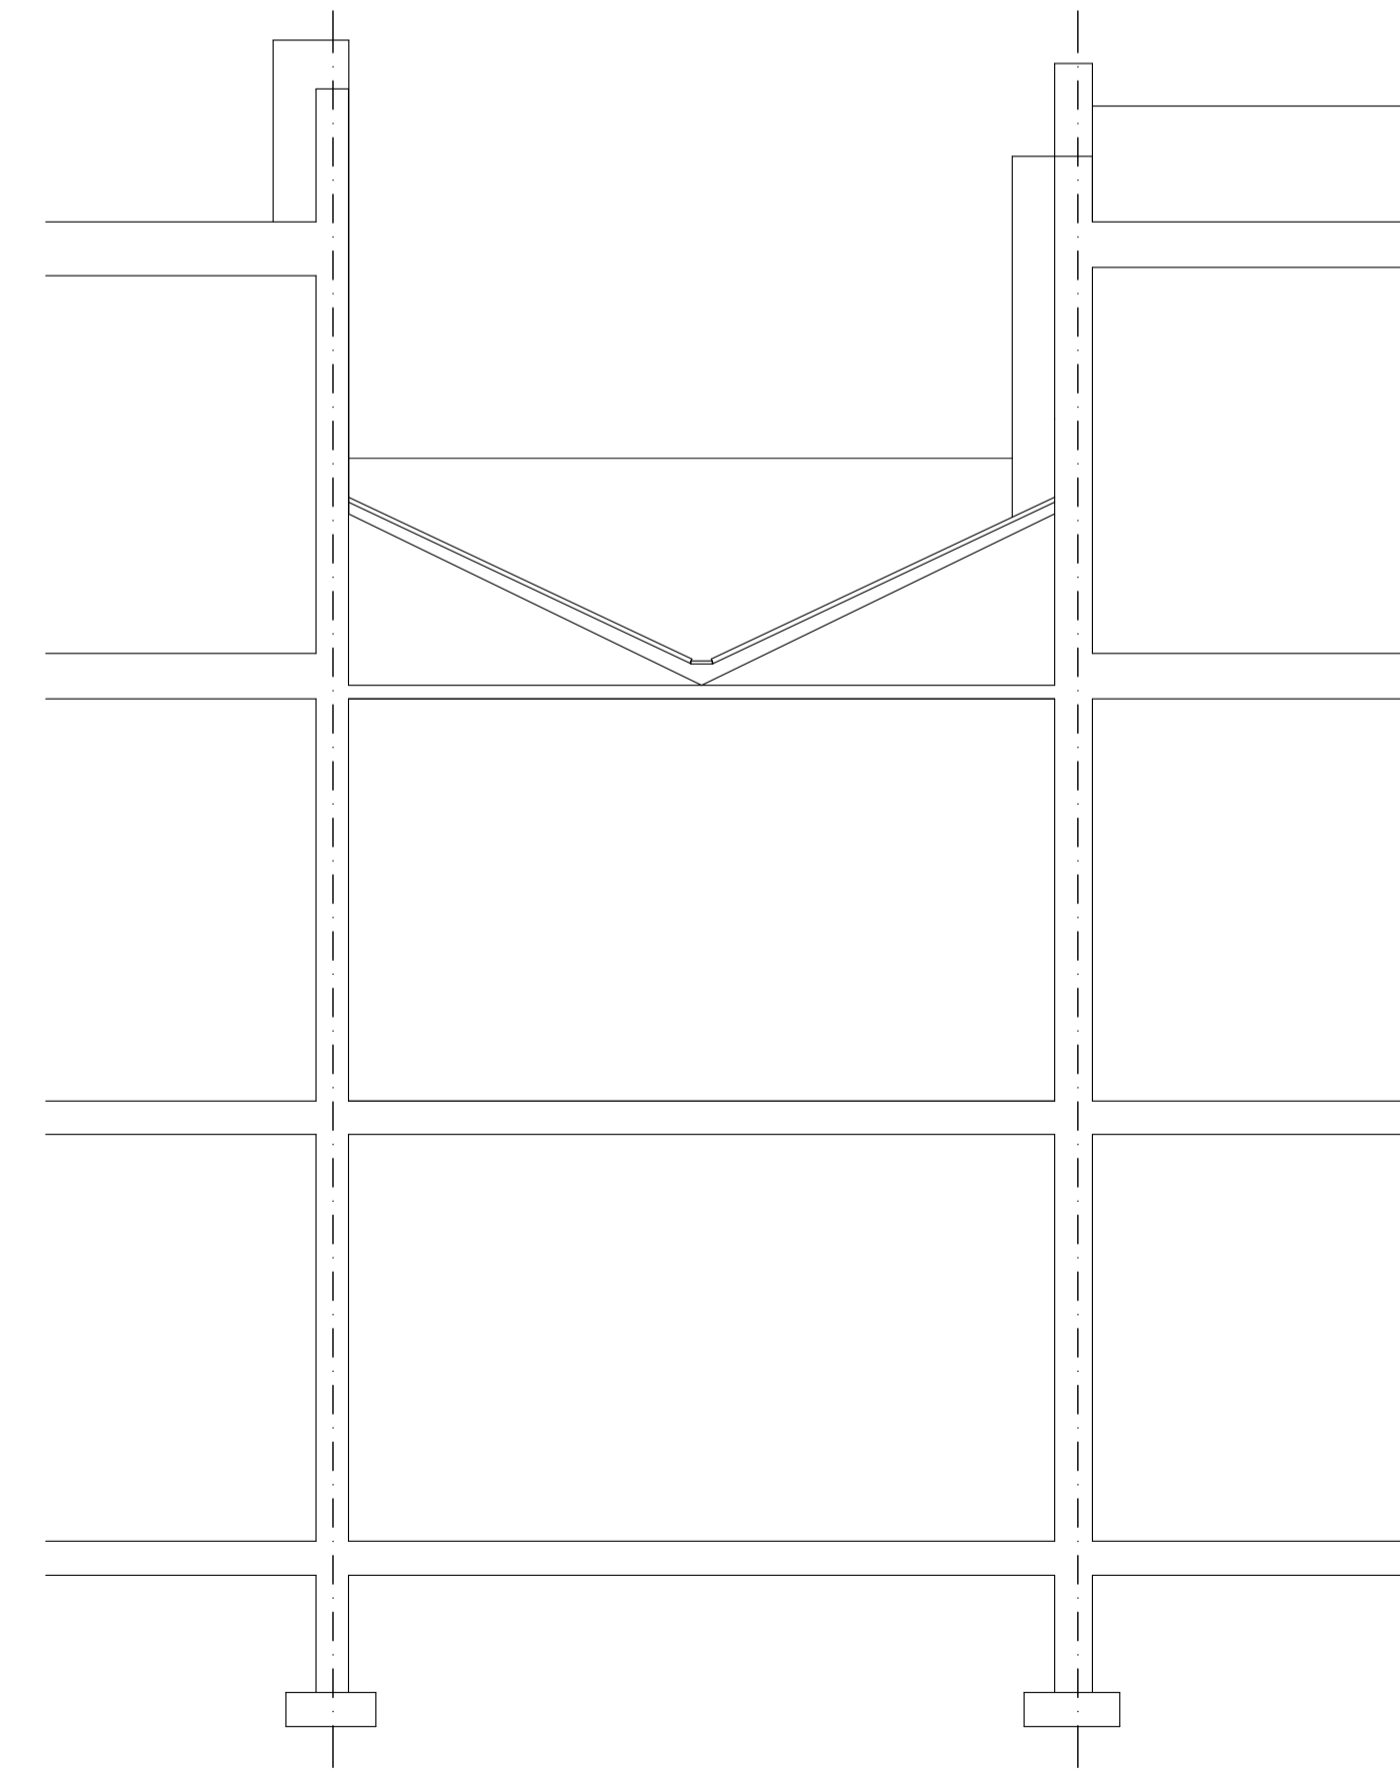

SECTION B - B

Client:
Ms Savill
Project Title:
9 Reeds Place
Camden
London NW1

Drawing Title:
Existing Elevations & Sections

Drawn: _____ Date: 17.03.2006
Scale: 1:50
Dwg.No.: **RP/01/02**