




GROUND FLOOR

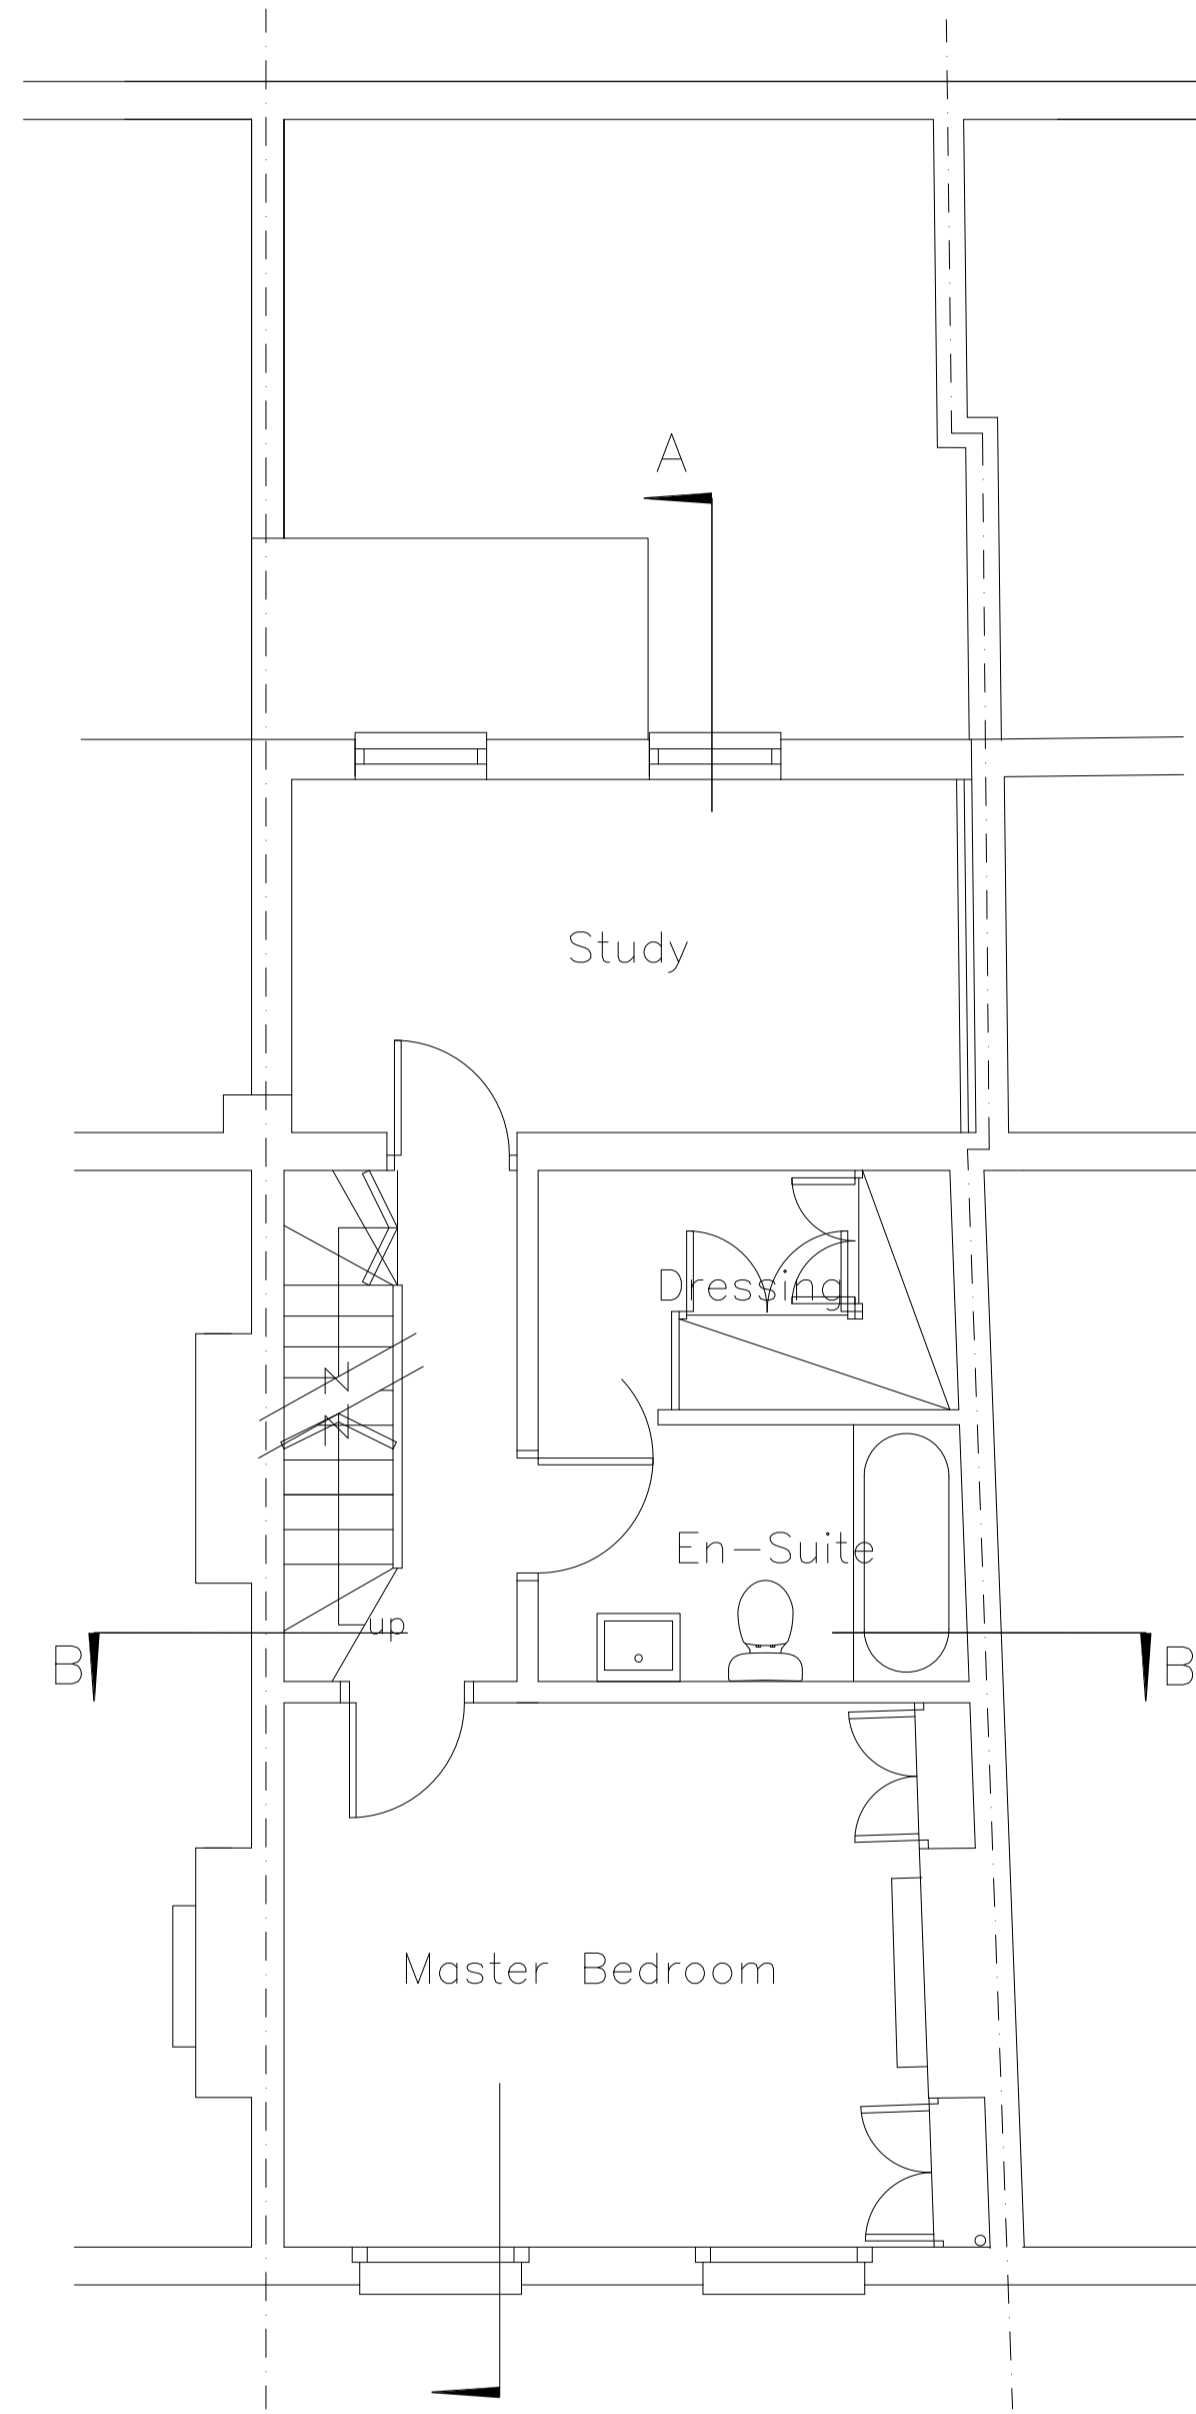

FIRST FLOOR

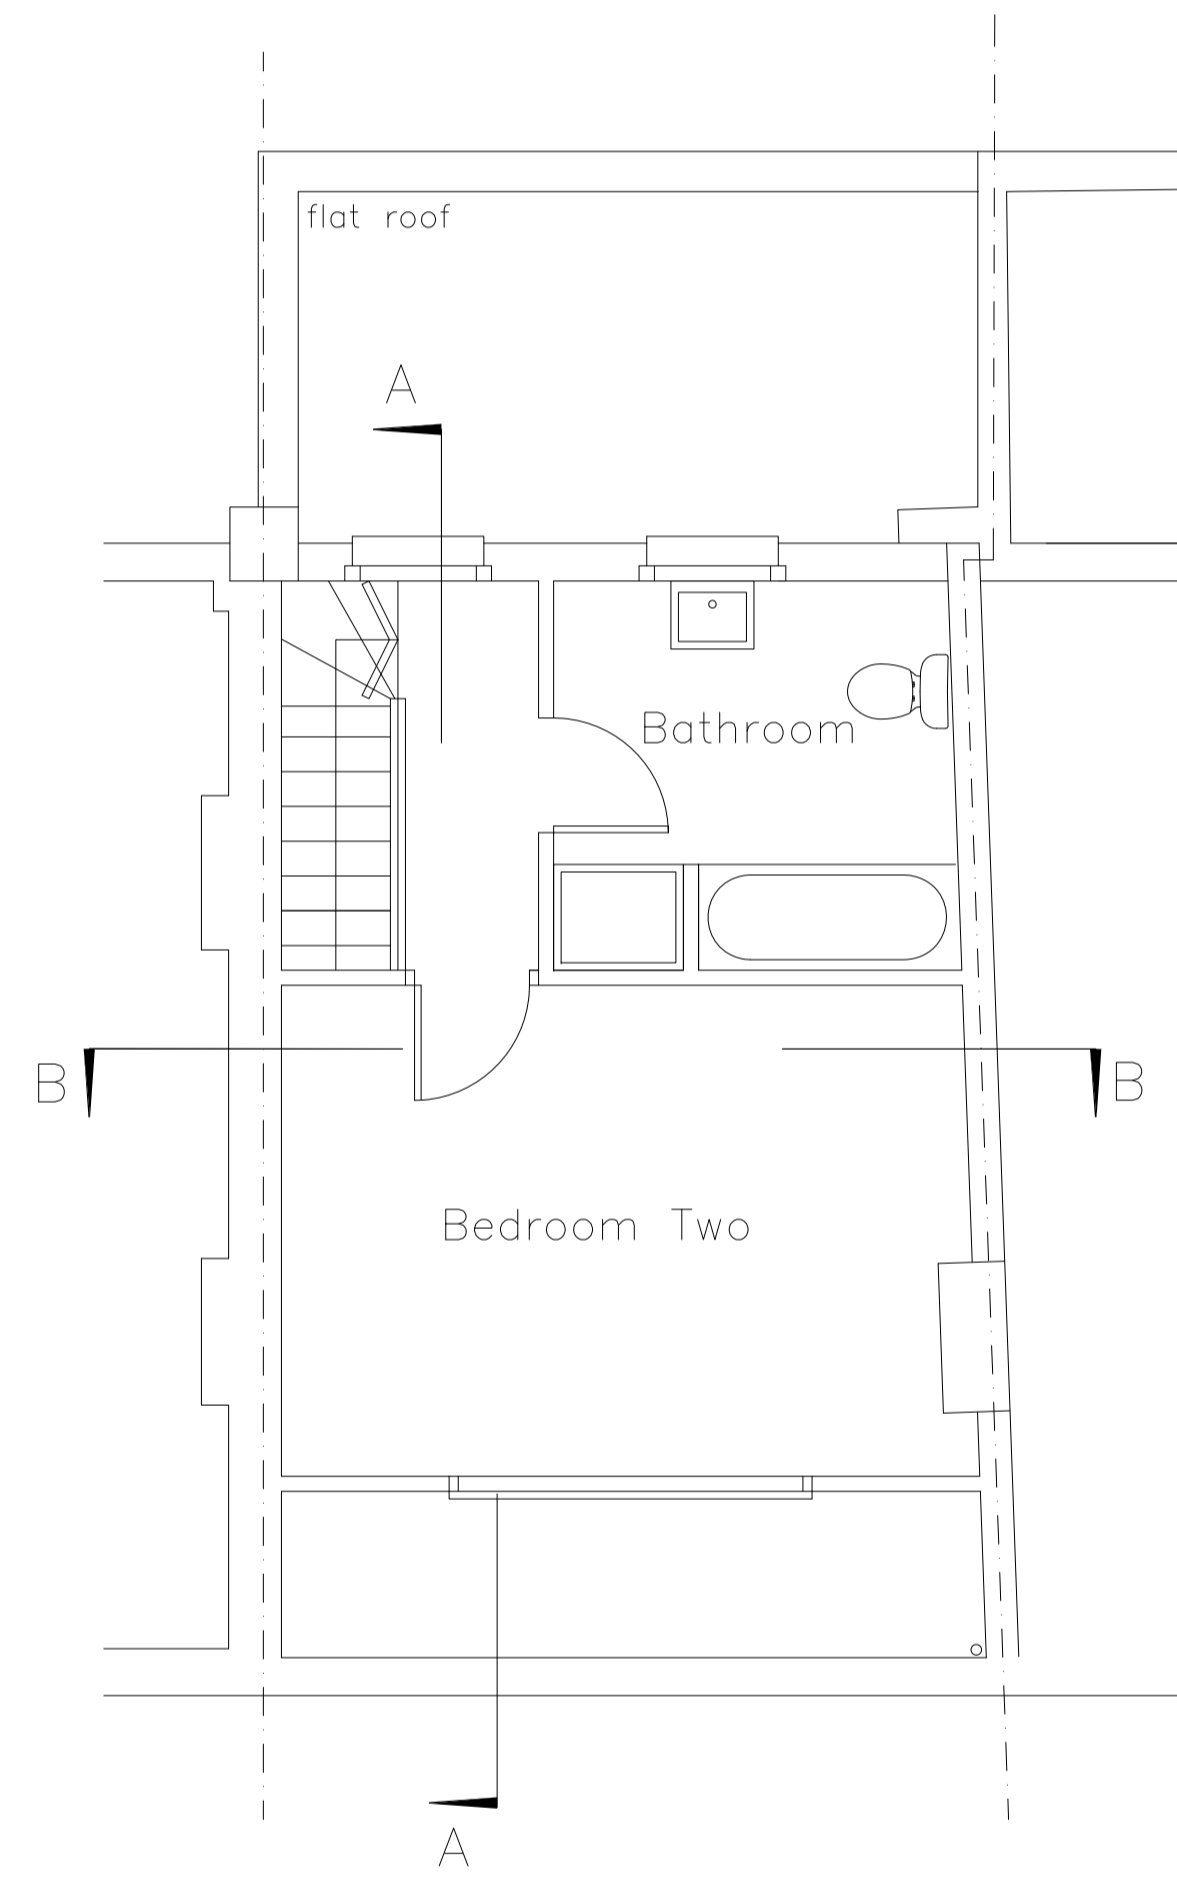

SECOND FLOOR

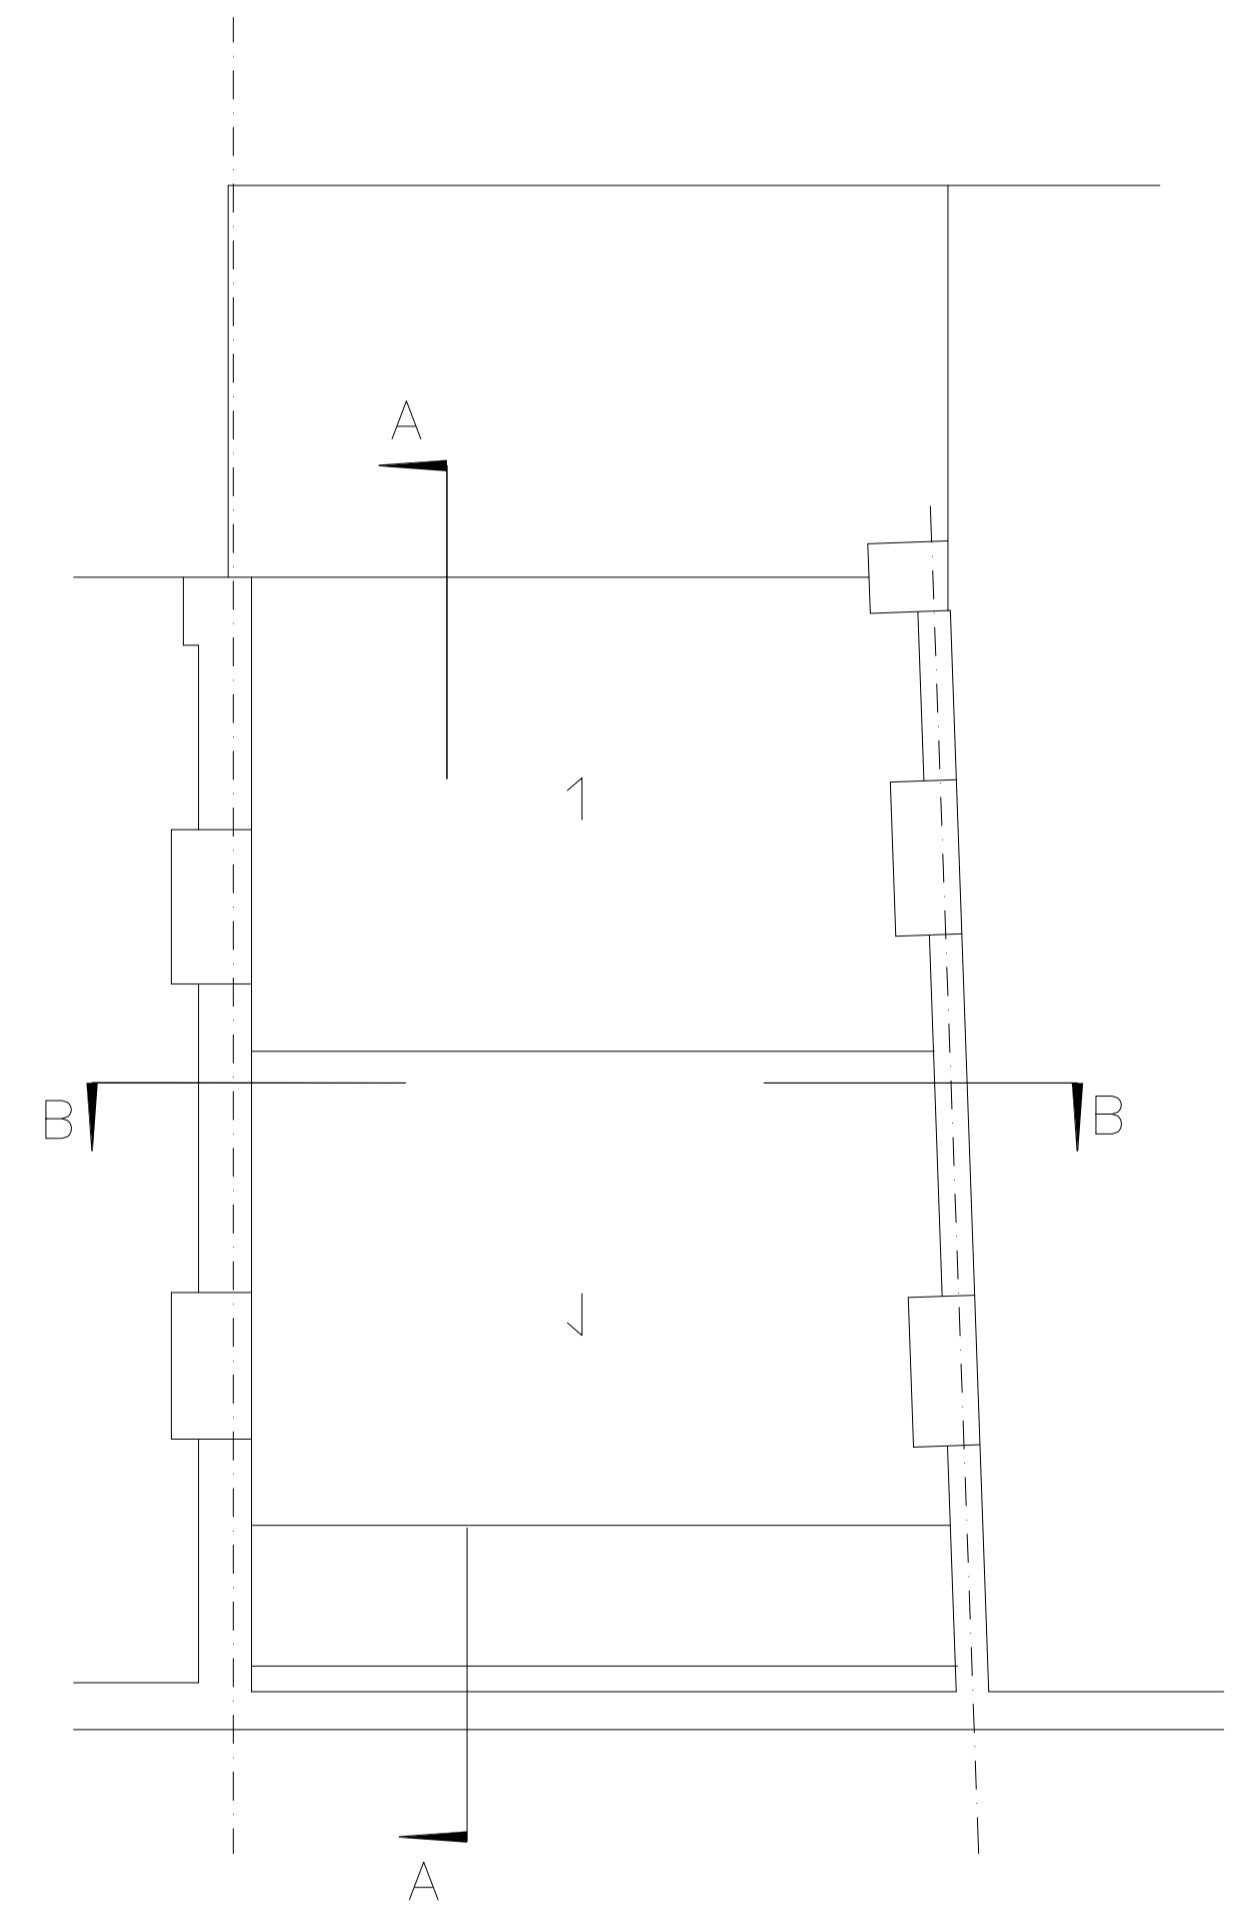

ROOF LAYOUT

A | 15.05.14 | First floor updated.

Client:
Ms Savill
Project Title:
9 Reeds Place
Camden
London NW1

Drawing Title:
Proposed Floor Plans

Drawn: Date: 05.05.2014

Scale: 1:50 @ A1

Dwg.No.: **RP/01/103 A**