
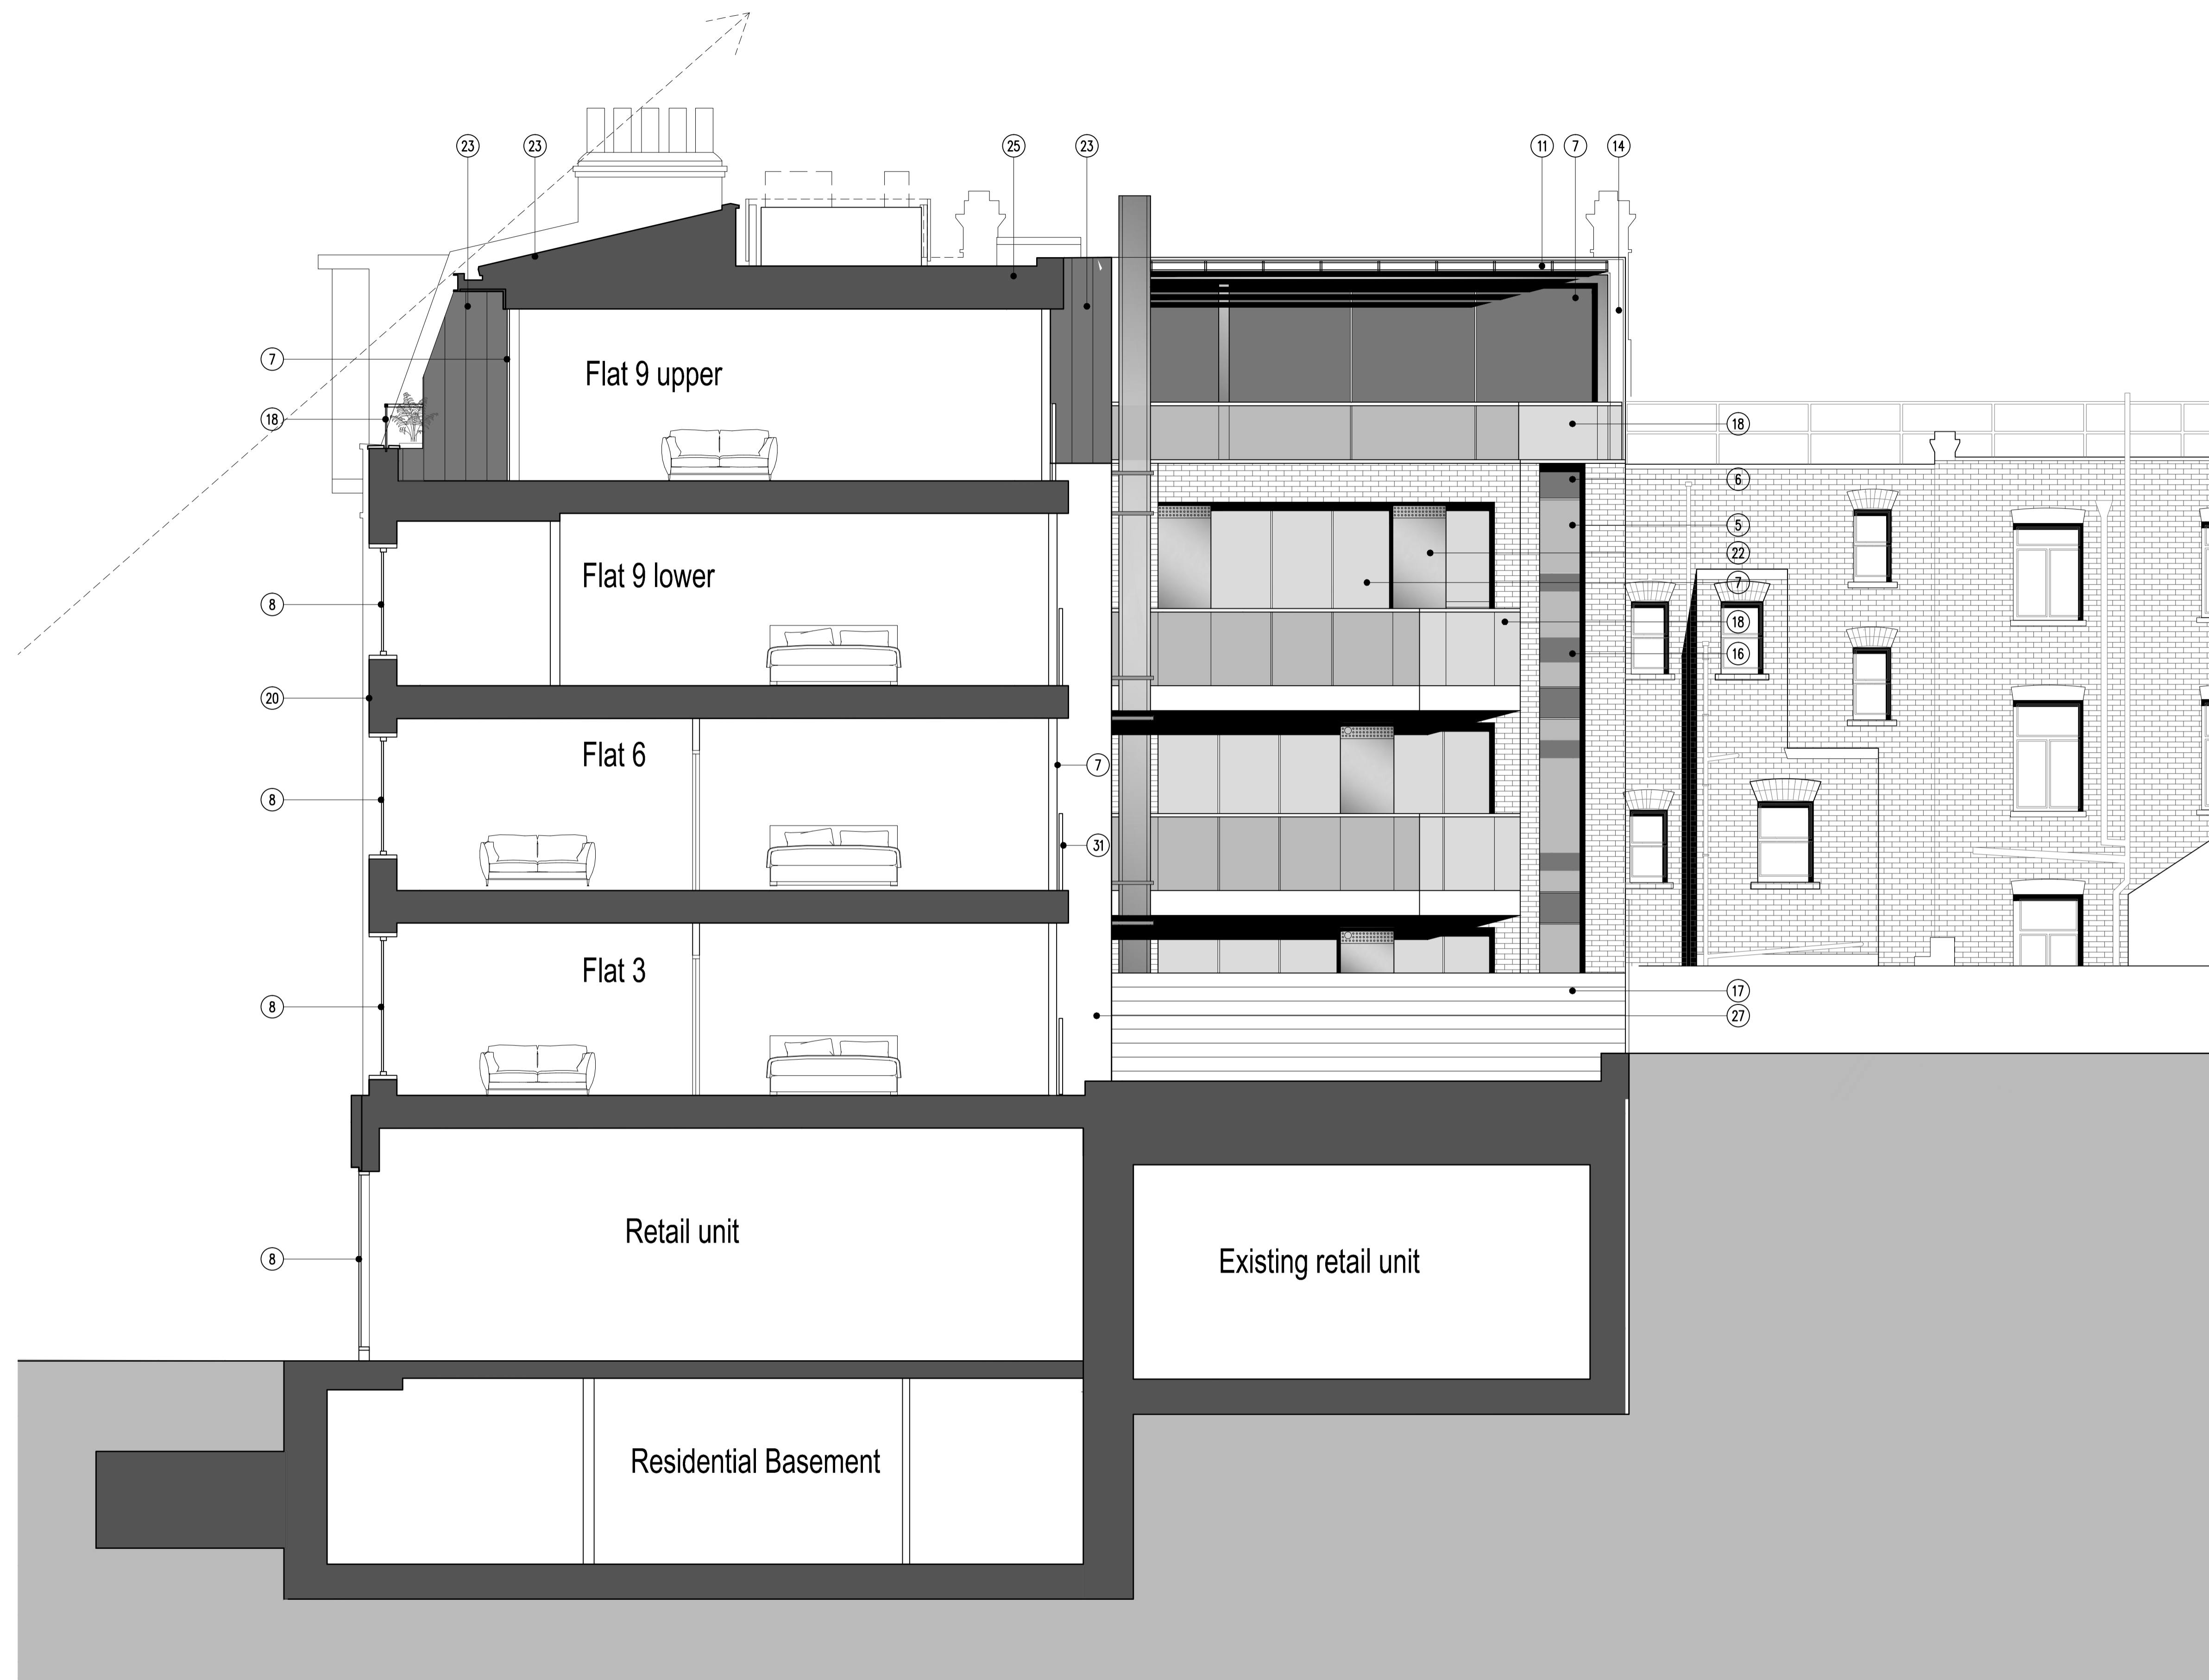


- Copyright Rolfe Judd Ltd
- NOTES
- 1 The Contractor must check and confirm all dimensions
 - 2 All discrepancies must be reported and resolved by the Architect before works commence
 - 3 This drawing is not to be scaled
 - 4 All work and materials to be in accordance with current applicable Statutory Legislation and to comply with all relevant Codes of Practice and British Standards

KEY PLAN LEVEL 2

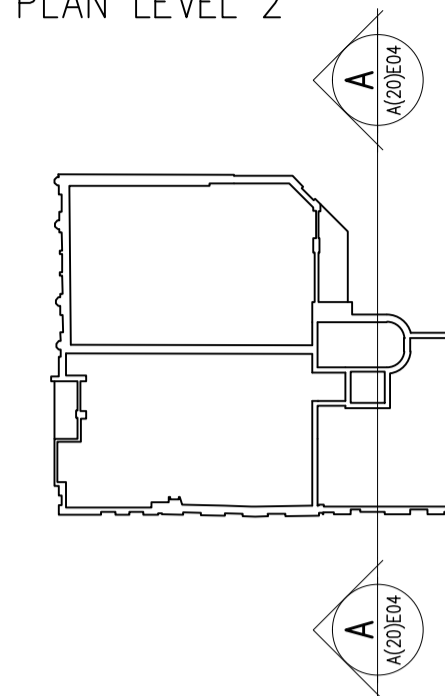

FACADE MATERIAL LEGEND
To be read in conjunction with External Finishes Schedule Rev.P1

1. Stone cladding
2. Terracotta rainscreen cladding -Type 1
3. Terracotta rainscreen cladding, Type 2
4. Terracotta protruding fixed shutter. Finish to match terracotta rainscreen.
5. Curtain walling system FW 50+S6
6. Shadow box spandrel panel in SSG curtain walling system.
7. Sliding / fixed aluminium doors
8. Aluminium windows
9. 1-3 Goodge Street Dormers: Timber Sash
10. Dormer: Timber french doors.
11. Aluminium brise soleil
12. Replacement windows 62 TCR: Timber Sash.
13. Lead Flashing.
14. Horizontal and vertical shadow gap:aluminium rainscreen cladding.
15. Back painted sandblasted spandrel panel
16. Etched / Fritted Glazing
17. Timber fence
18. Frameless glass balustrade
19. Anti-slip composite decking
20. Facing Brick
21. Aluminium window cill
22. Aluminium rainscreen cladding
23. Zinc standing seam roofing and walling
24. Slate mansard roof
25. Inverted roof system
26. Decorative metal panel
27. Through coloured insulated render
28. Rooflight Type 1
29. Rooflight Type 2
30. Rooflight/sliding doors
31. Metal Balustrade

For details refer to drawings:

T(20)DE09

Rev _____ Date _____

Rolfe Judd

Architecture Planning Interiors
Old Church Court, Claylands Road, The Oval, London SW8 1NZ
T 020 7556 1500
www.rolfe-judd.co.uk

Client
Goodge Street (Tottenham Court Rd)
LLP

Project
62-63 Tottenham Court Road
1-7 Goodge Street

Drawing
Tottenham Court Road Rear Elevation
Section A-A

Scale Date Status
1:50 (A1) May 14 Planning

Job Number Drawing Number Revision
5315 T(20) E104 P1

G:\5315\T_Series\T20\T20E104

This scale is 10cm in length when printed at the size indicated in the title block

