





1 FRONT ELEVATION
1:50

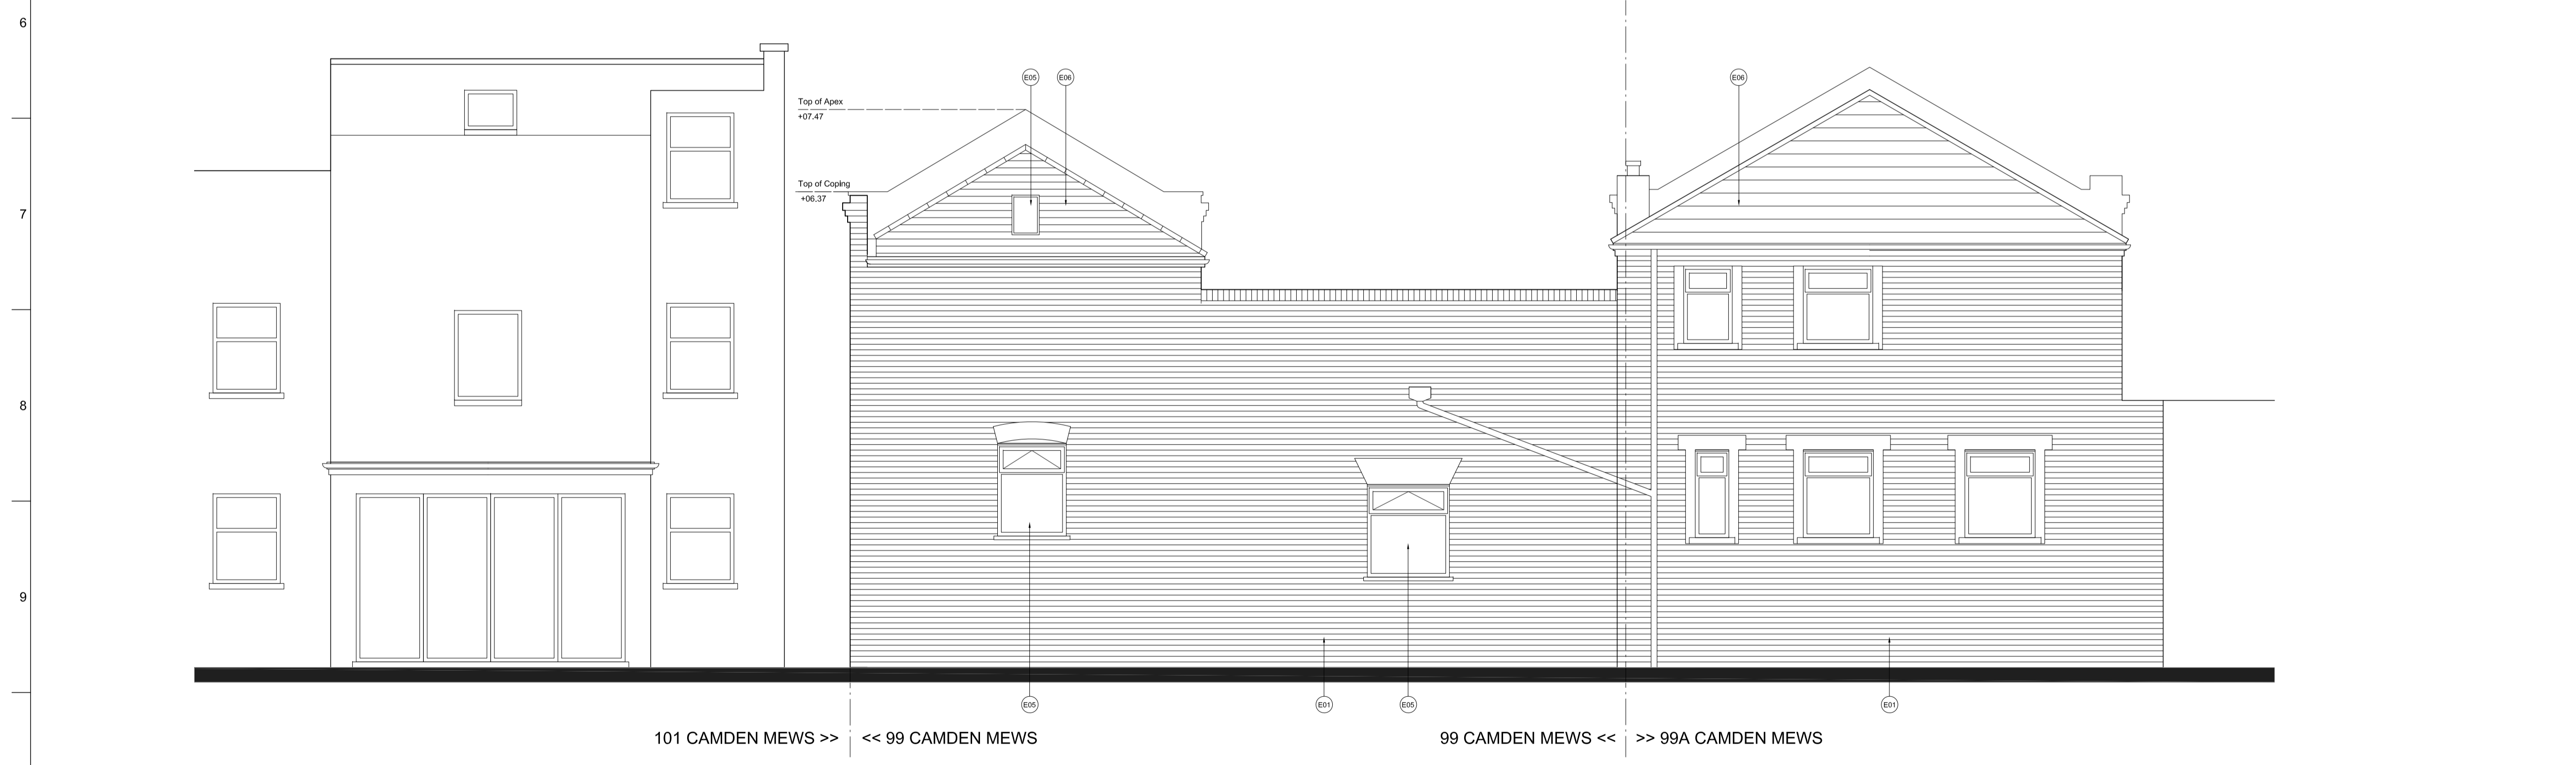

2 REAR ELEVATION
1:50

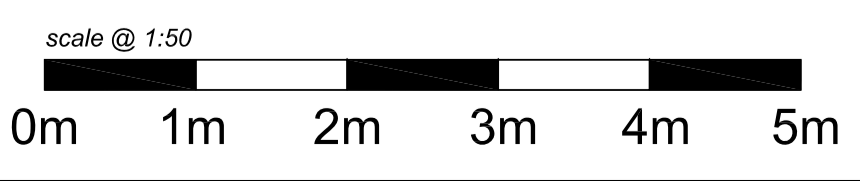

FIGURED DIMENSIONS ONLY TO BE USED

All noted dimensions and levels to be checked on site prior to construction.

- KEY
- E01 London stock brick
 - E02 Timber fence
 - E03 Obscured glass window
 - E04 Timber side gate to 101 Camden Mews
 - E05 Clear glass window
 - E06 Slate tiled roof
 - E07 Clear glass door

A	12/06/14	Issued for Planning
Issue	Date	

MIBRA
ARCHITECTS

tel: +44(0)7770 684750
email: mick.brundie@mibra.co.uk
Client
Ms Lilian Lijn

Job Title
**99 CAMDEN MEWS
LONDON**

Drawing Title
**ELEVATIONS
EXISTING**

Scale at A1
1:50

Discipline
Architecture

Job No
0010

Drawing Status
PLANNING

Drawing No
P-10-002

Issue
A