




1 SITE PLAN
1:200

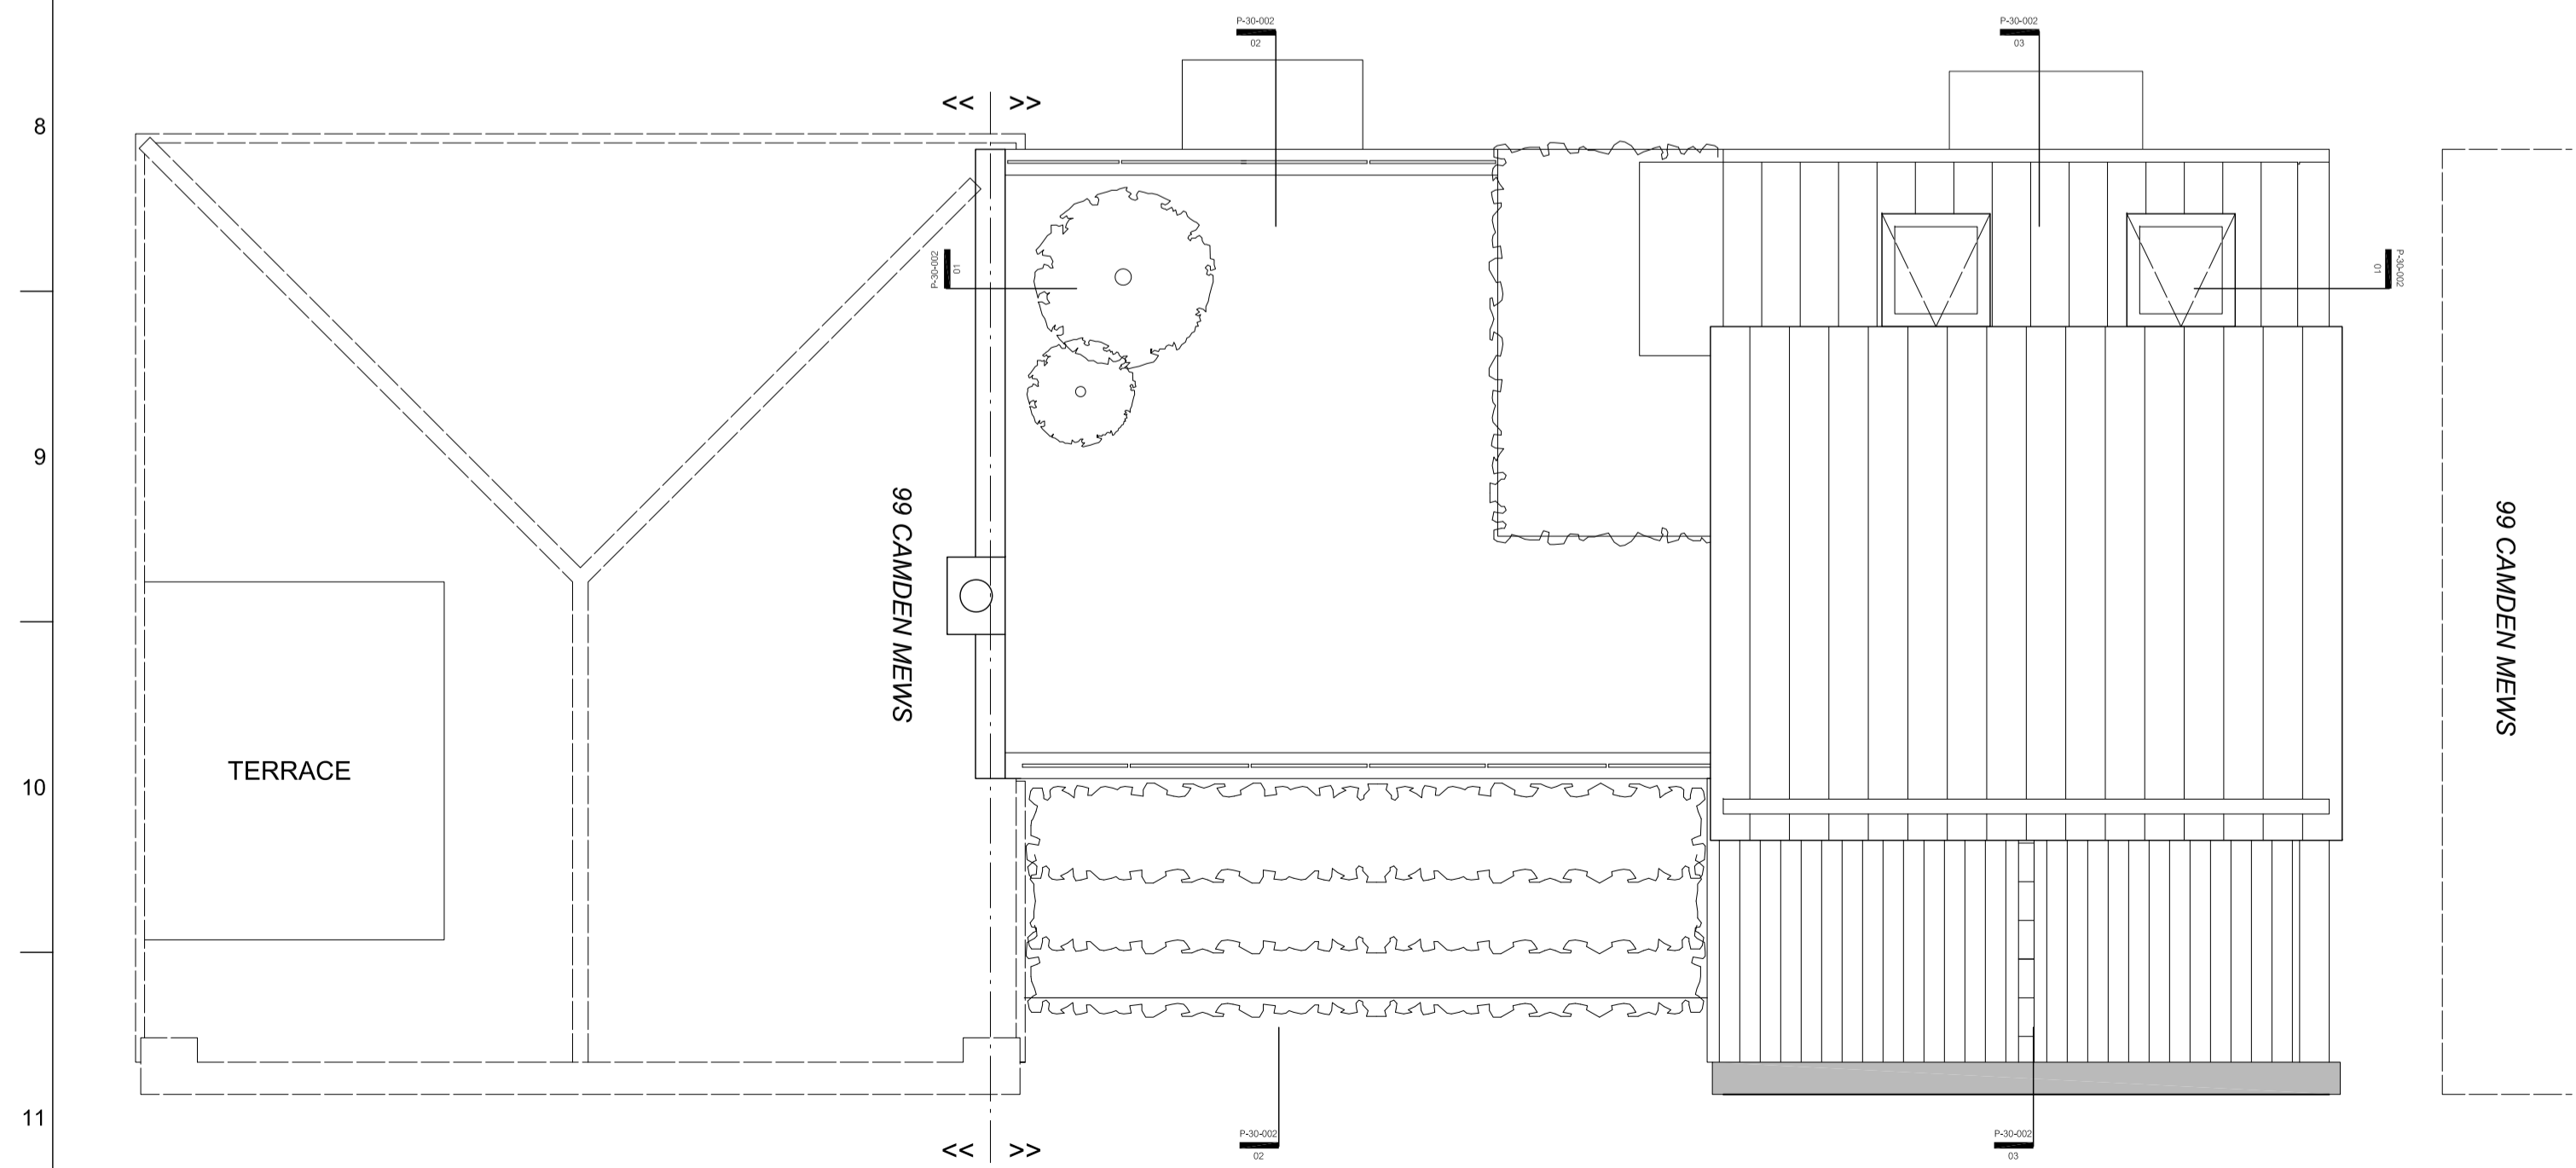


5 ROOF PLAN
1:50

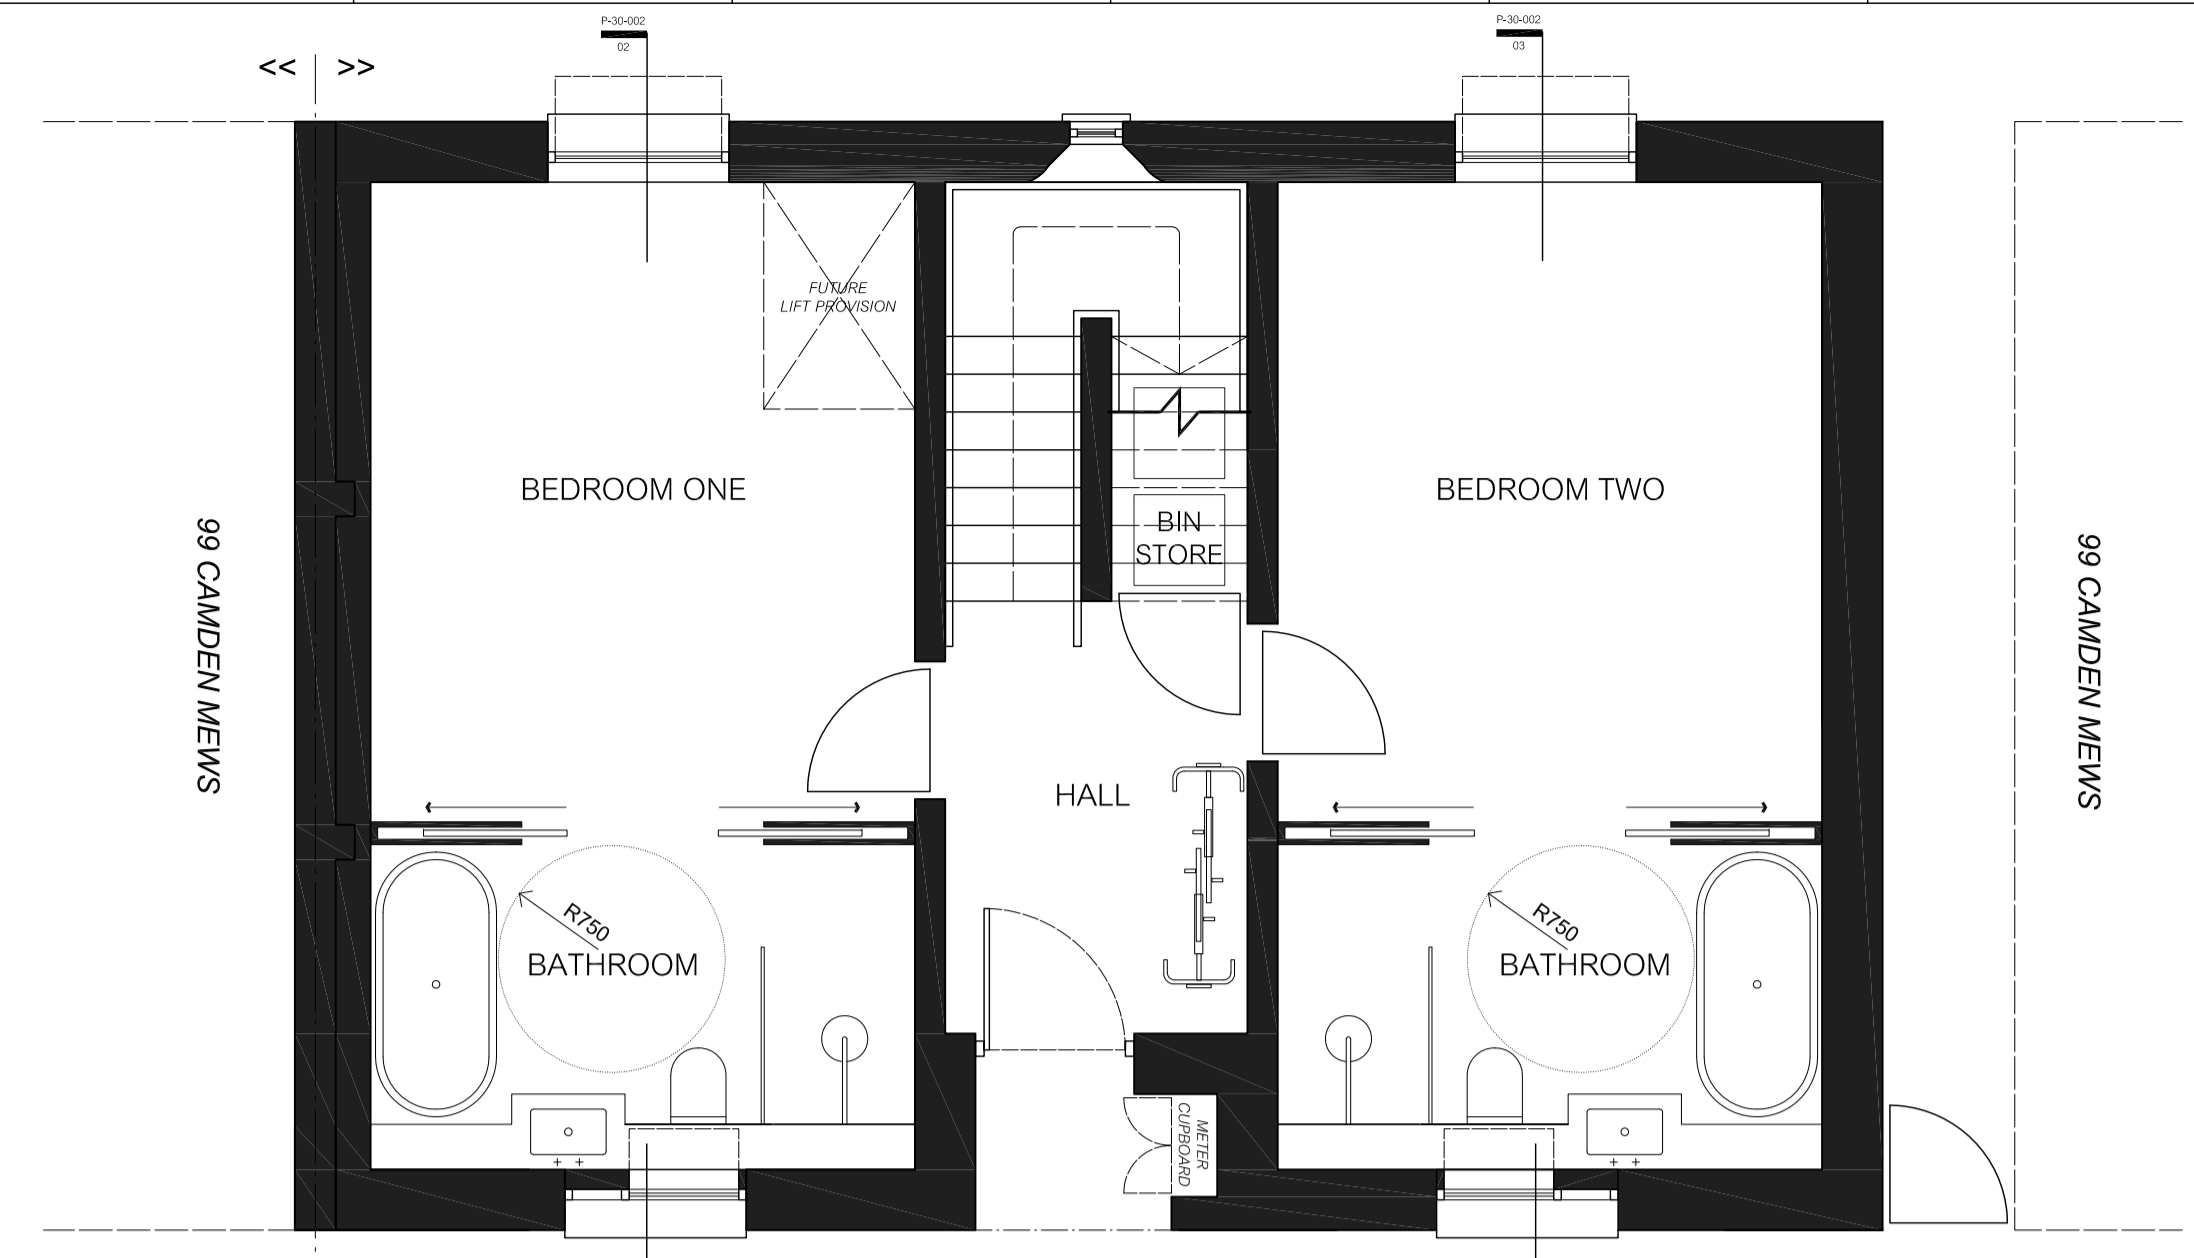

2 GROUND FLOOR PLAN
1:50

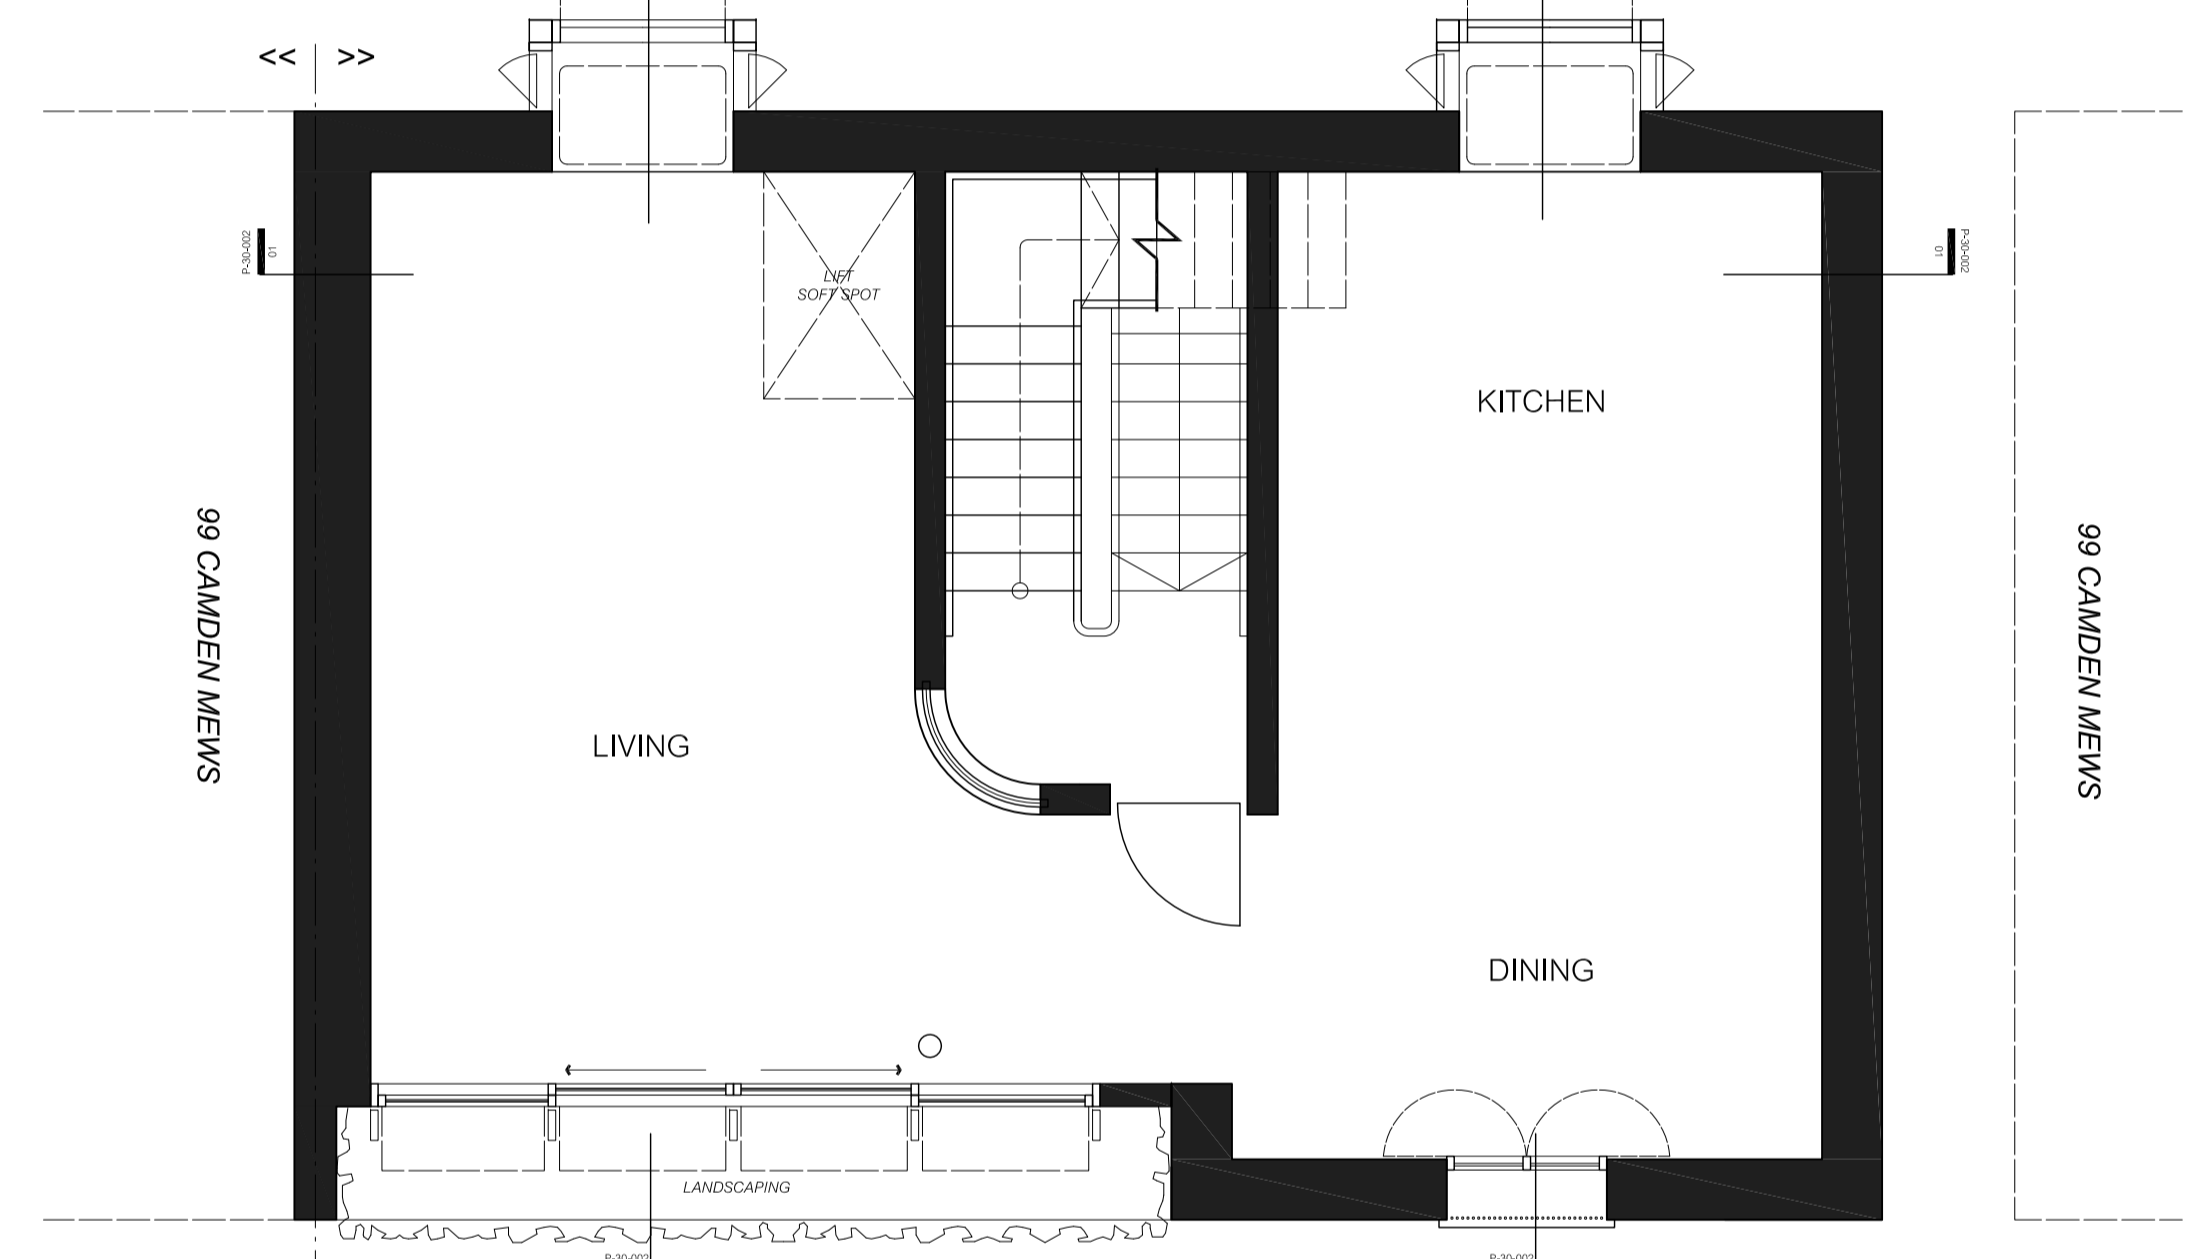

3 FIRST FLOOR PLAN
1:50

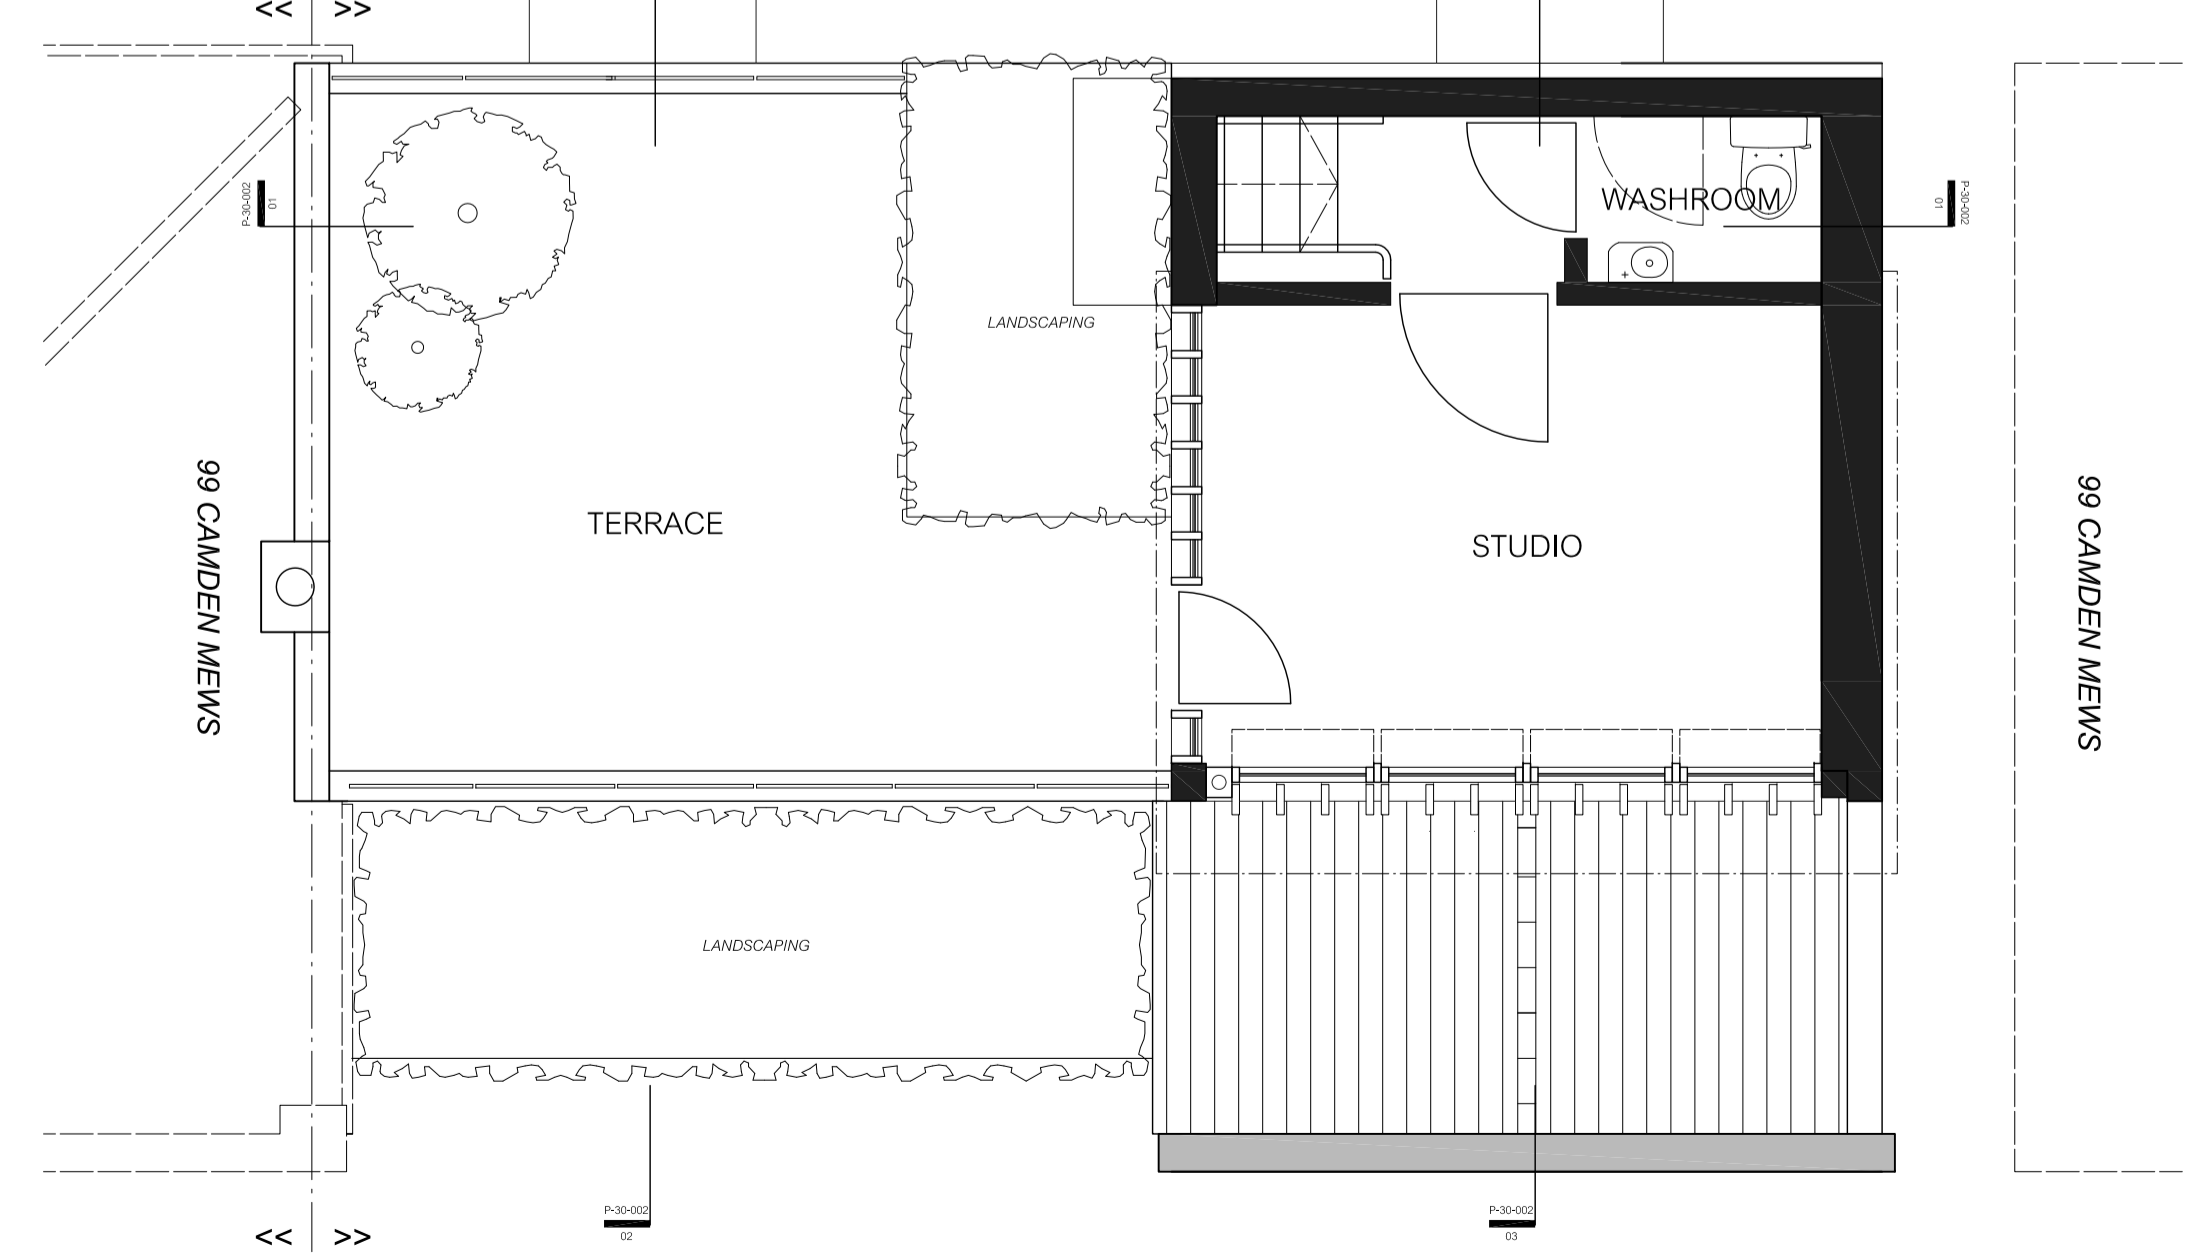

4 TERRACE & SECOND FLOOR PLAN
1:50

FIGURED DIMENSIONS ONLY TO BE USED

All noted dimensions and levels to be checked on site prior to construction.

A 12/06/14 Issued for Planning
Issue Date

MIBRA
ARCHITECTS

tel: +44(0)7770 684750
email: mick.brundie@mibra.co.uk
Client
Ms Lilian Lijn

Job Title
99 CAMDEN MEWS
LONDON

Drawing Title
FLOOR PLANS & SITE PLAN
PROPOSED

Scale at A1 1:50

Discipline Architecture

Job No 0010 Drawing Status

Drawing No P-30-001 Issue
A