

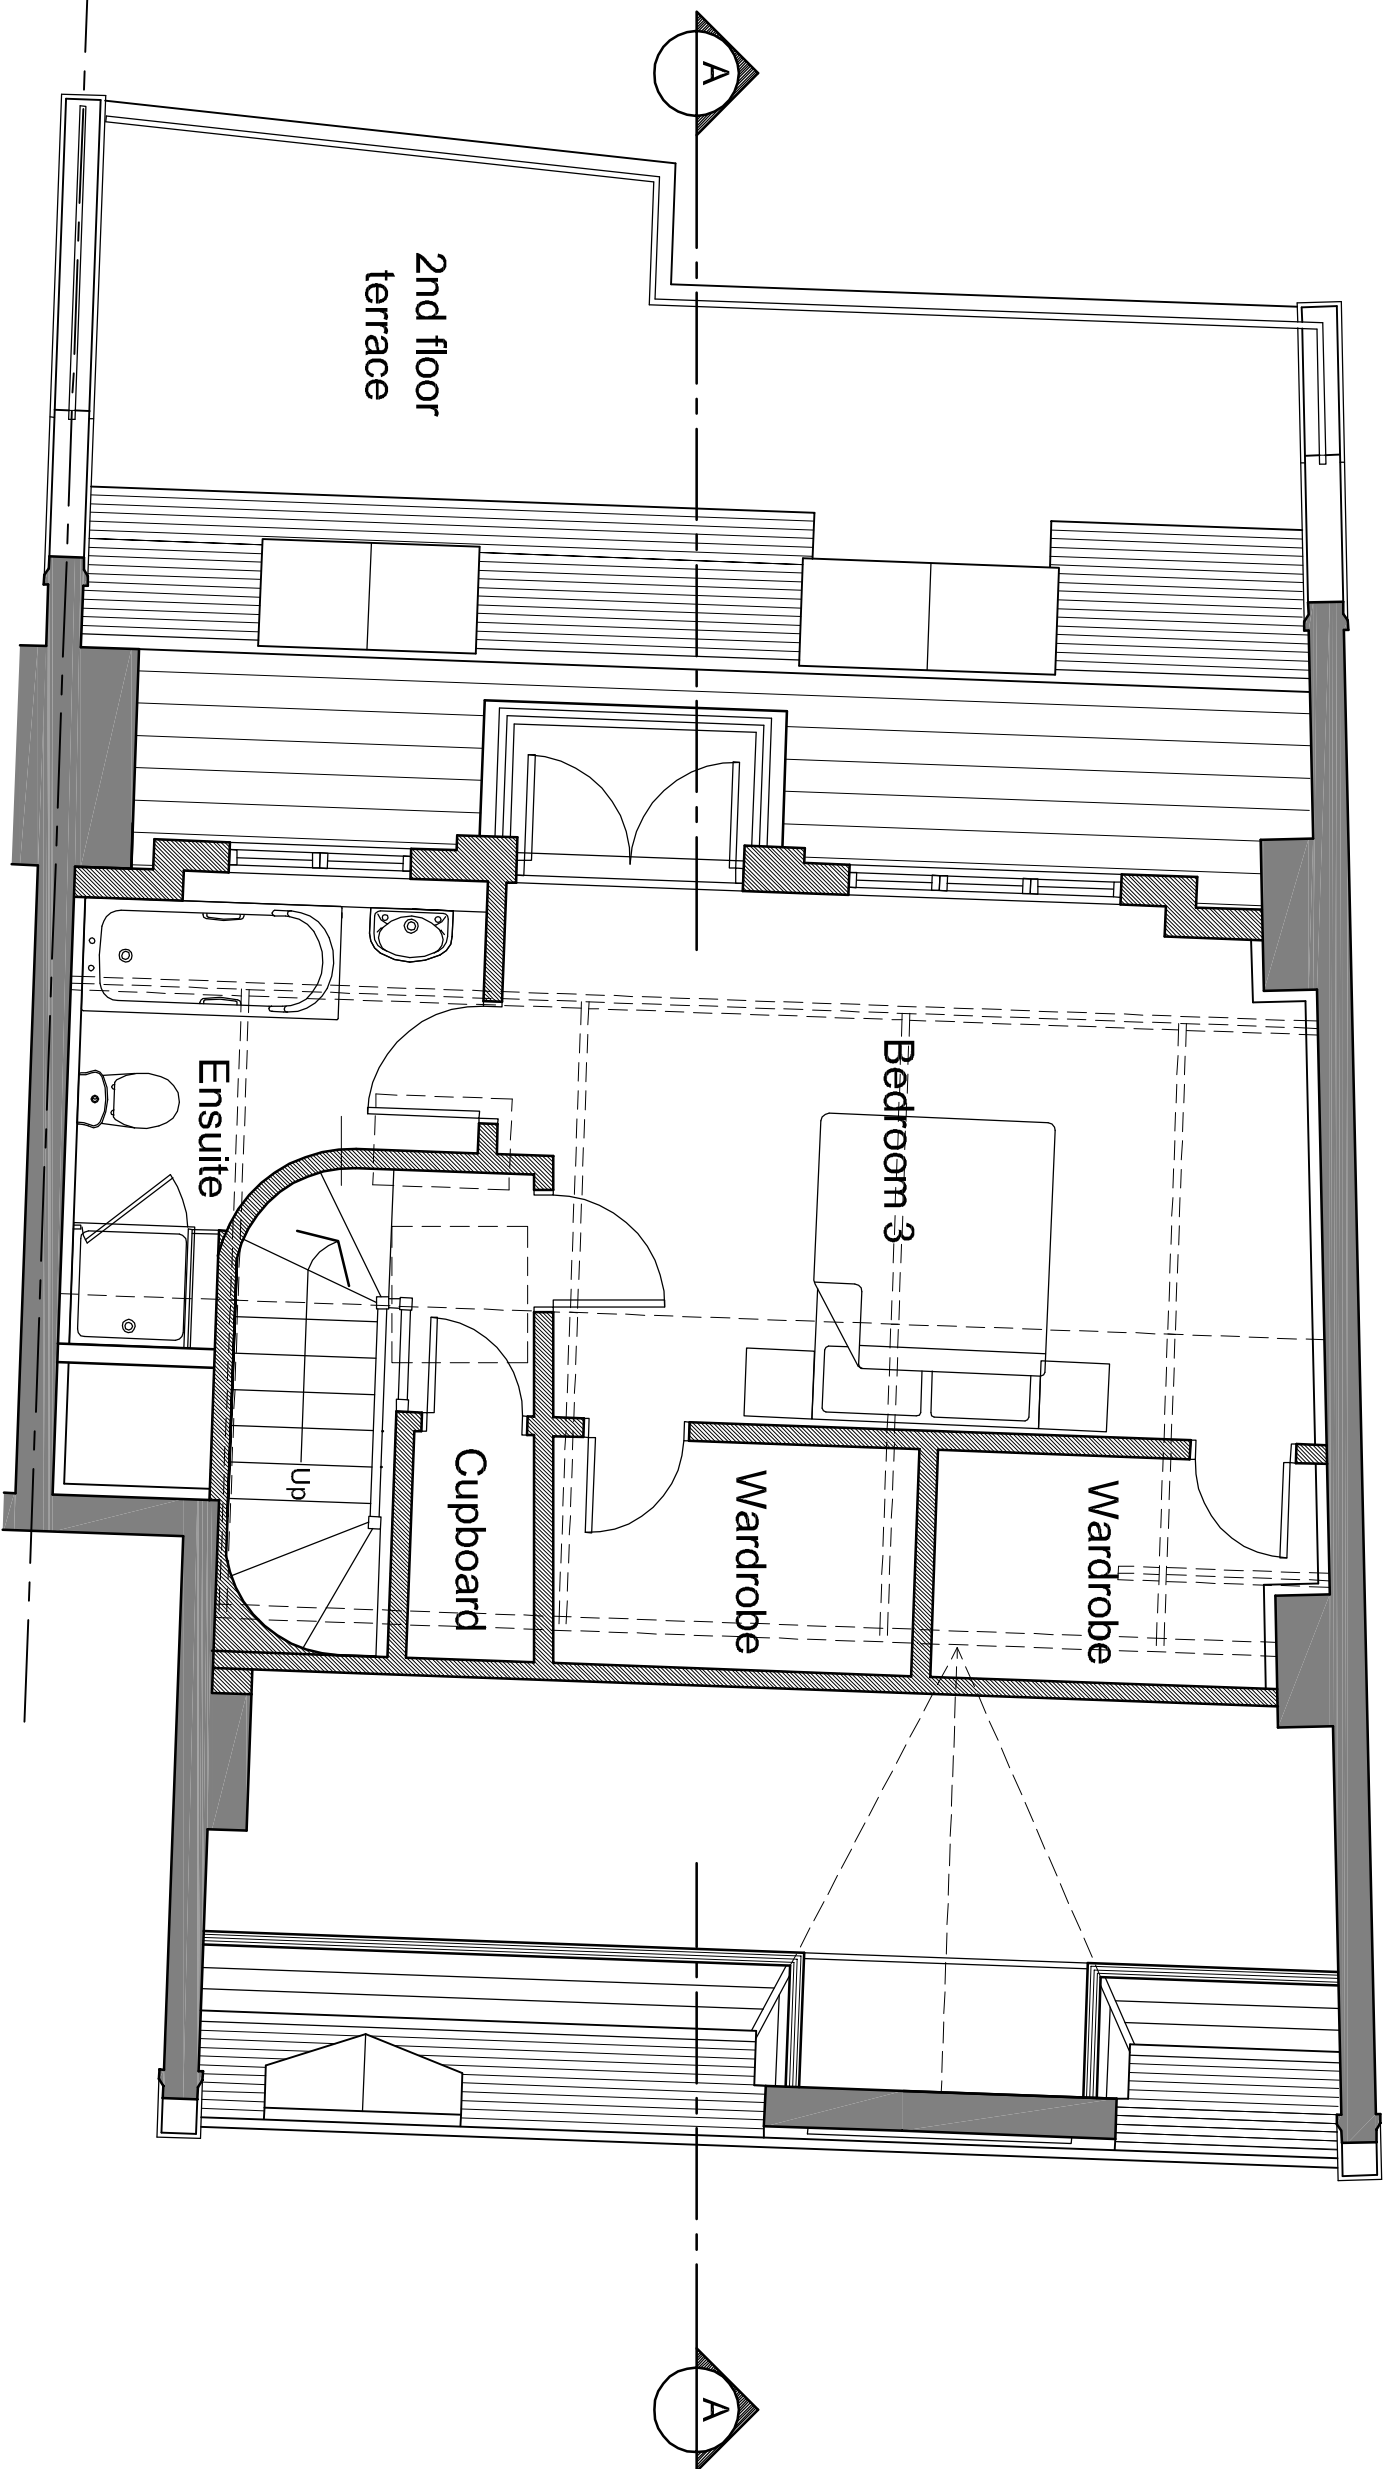


PROPOSED THIRD FLOOR PLAN

IAN HUNT ASSOCIATES

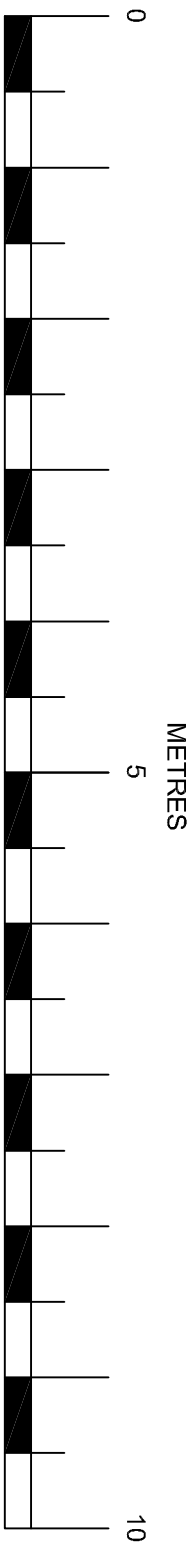

A3

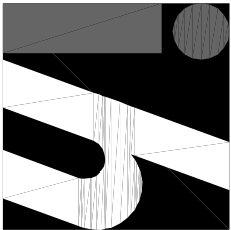

Oakwood House
14 High Tree Drive Earley
Reading Berkshire RG6 1EU
0118 935 3655
info@ihaltld.co.uk

Project
Proposed Extension & Alterations
at Flat 3, 140 Goldhurst Terrace,
London, NW6 3HP

Client
The William Pears Group

Title
Proposed Third Floor Plan

Revision

Drawn	Scale	Date
IRH	1:50	May 2014
Drawing No	Rev	

1188.07

All dimensions to be checked on site prior to the commencement of any construction. This drawing may not be reproduced in any part or form without the written consent of Ian Hunt Associates Ltd.

ALL COPYRIGHTS RESERVED