


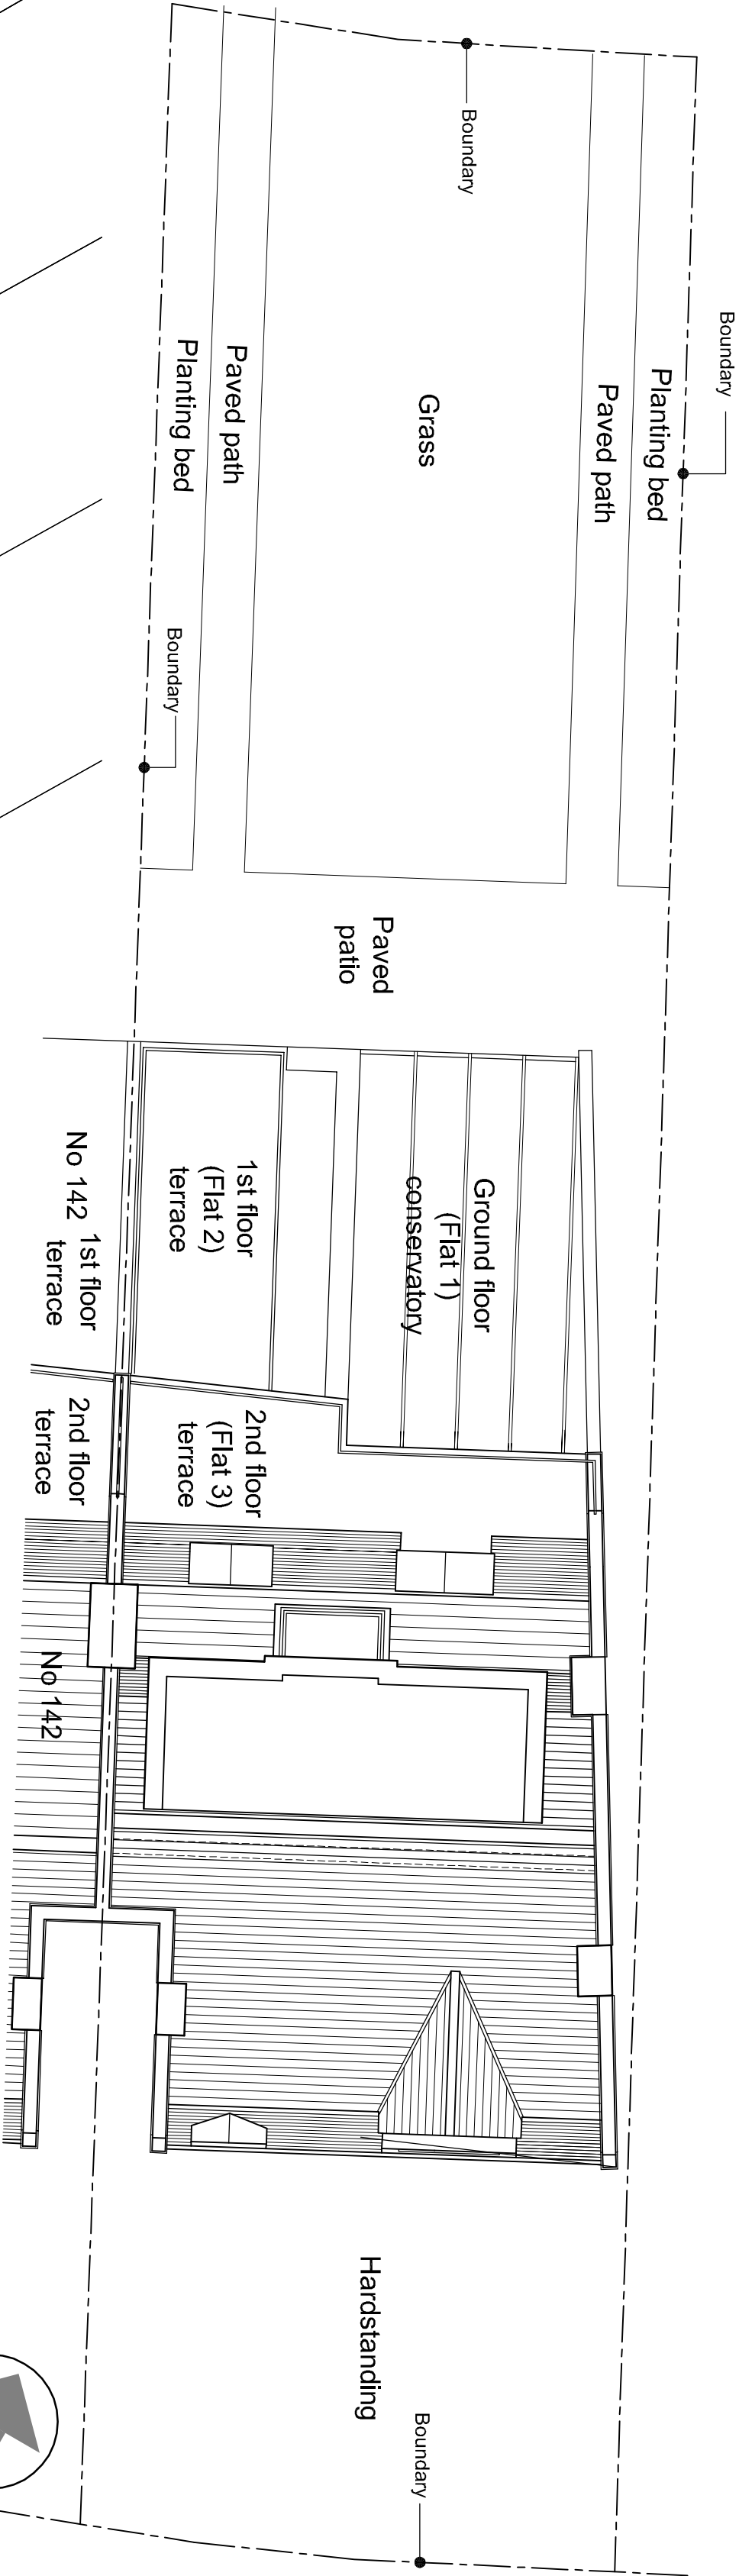


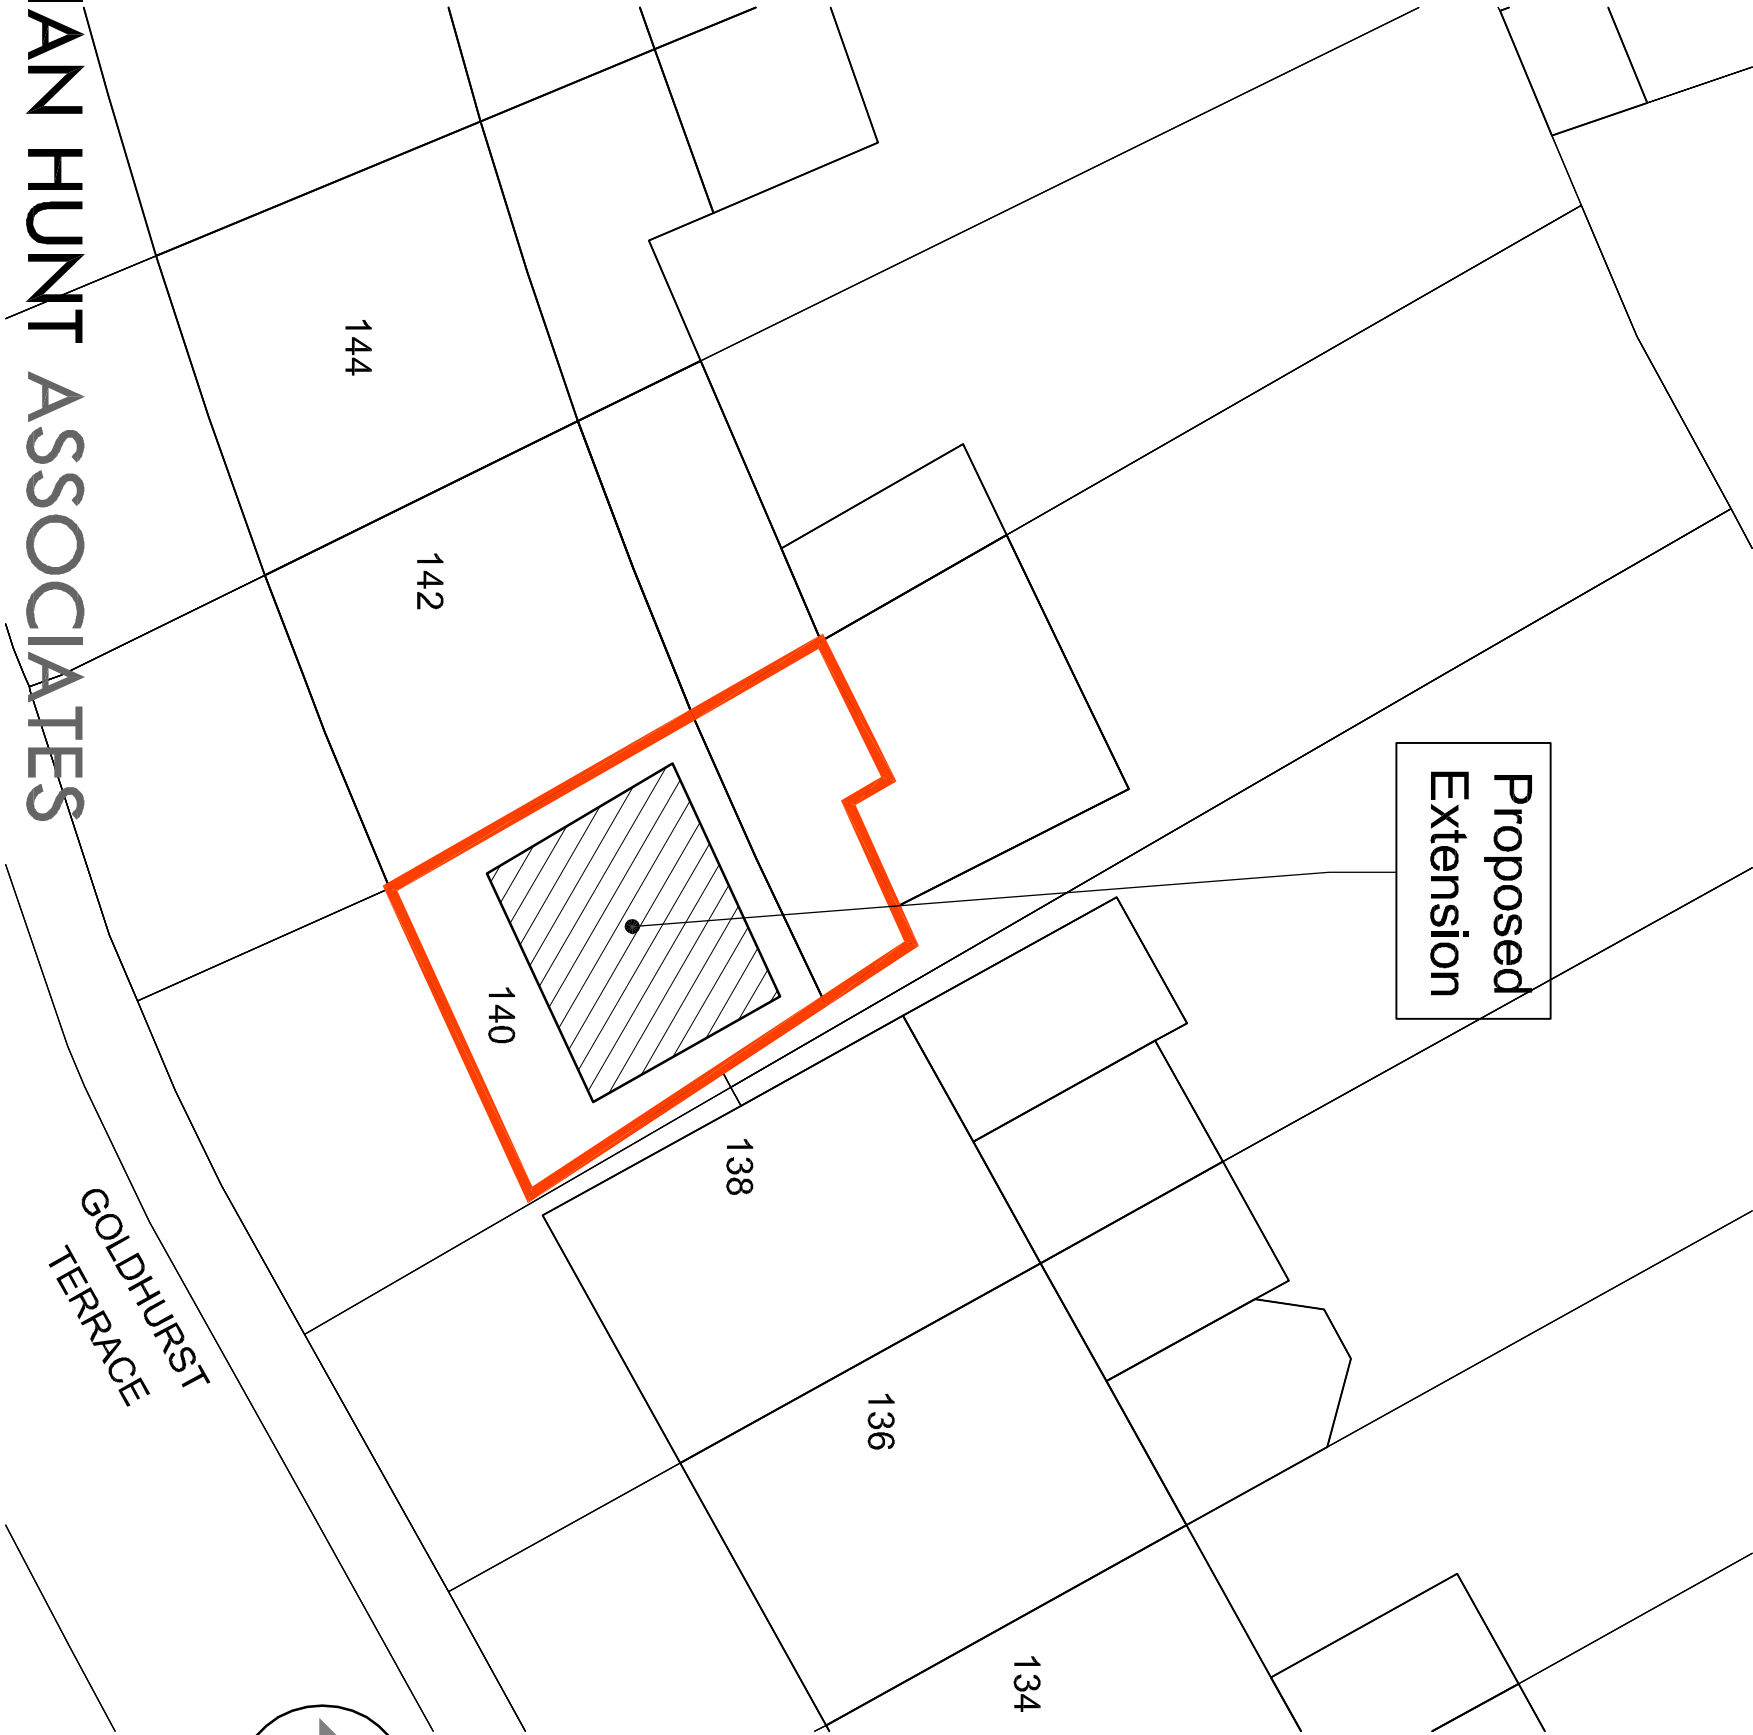


PROPOSED SITE PLAN 1:100

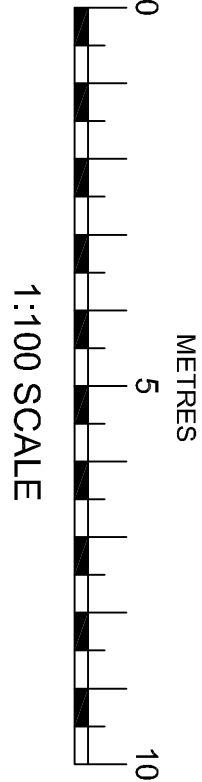

(c) UKMap Copyright. The GeoInformation Group 2014 Licence No. LANDMLON100003121118

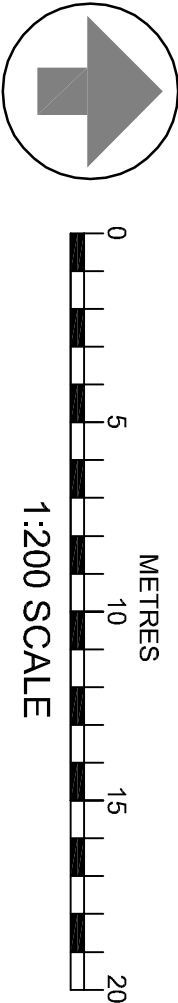

IAN HUNT ASSOCIATES

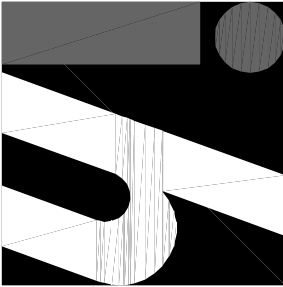

Oakwood House
14 High Tree Drive Earley
Reading Berkshire RG6 1EU
0118 935 3655
info@ihaid.co.uk

Project
Proposed Extension & Alterations
at Flat 3, 140 Goldhurst Terrace,
London, NW6 3HP
Client
The William Pears Group

Title
Proposed Site Plan and Block Plan
Revision

Drawn
TM
Scale
1:100 & 1:200 @ A2
Date
May 2014
Drawing No
1188.12
Rev

All dimensions to be checked on site prior
to the commencement of any construction.
This drawing may not be reproduced in
any part or form without the written
consent of Ian Hunt Associates Ltd.

ALL COPYRIGHTS RESERVED