


RIBA

notes:

All dimensions to be checked on site and any discrepancies reported to the Architect/Contract Administrator before proceeding with the works on site, or off-site fabrication

Do not scale from this drawing

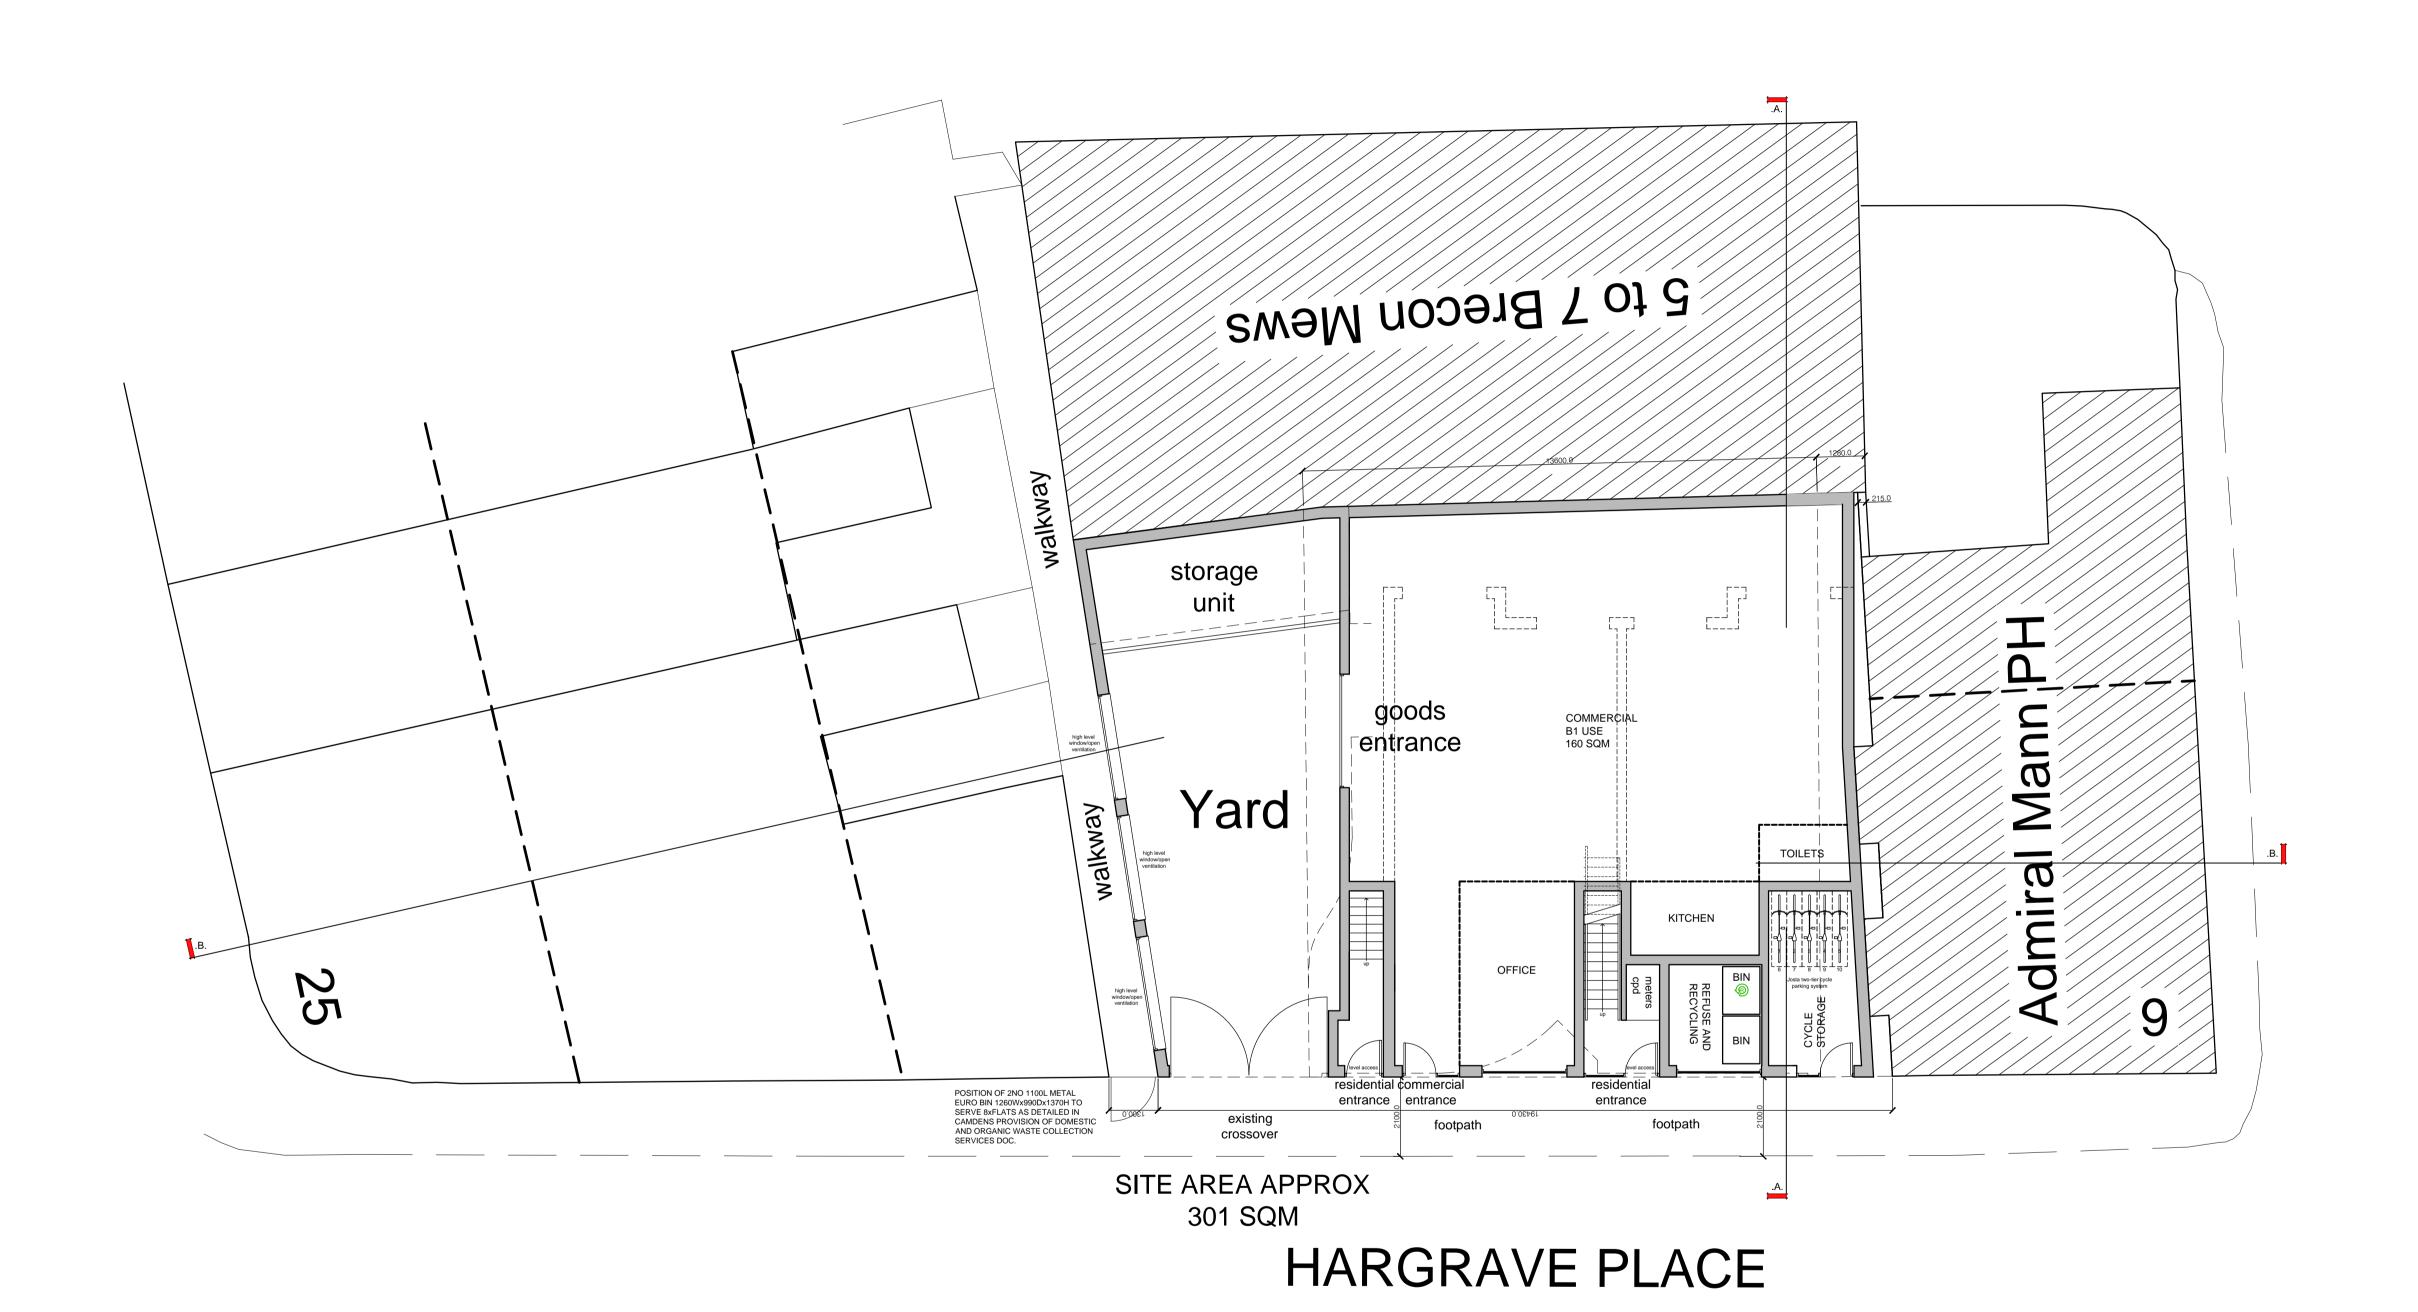

SITE/GROUND FLOOR PLAN 1:100



JUNE 14 scale AS SHOWN drawn IRMB

GAL 200 (PC) 003