


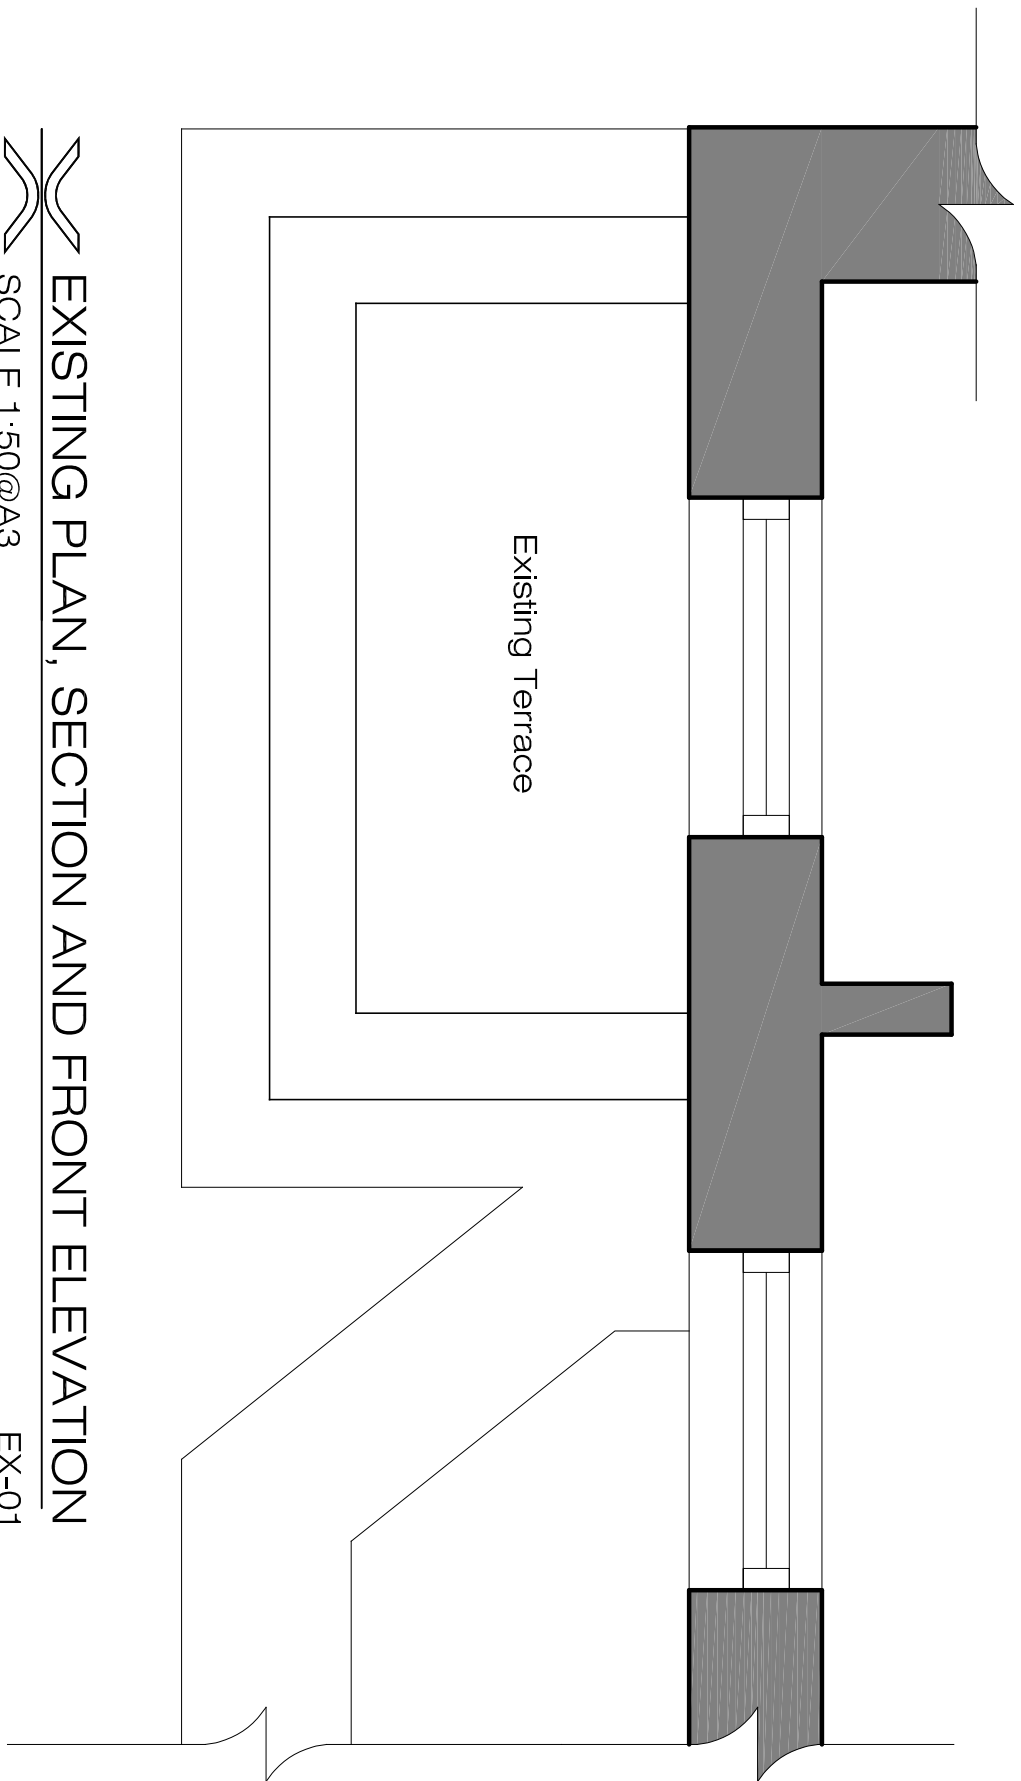
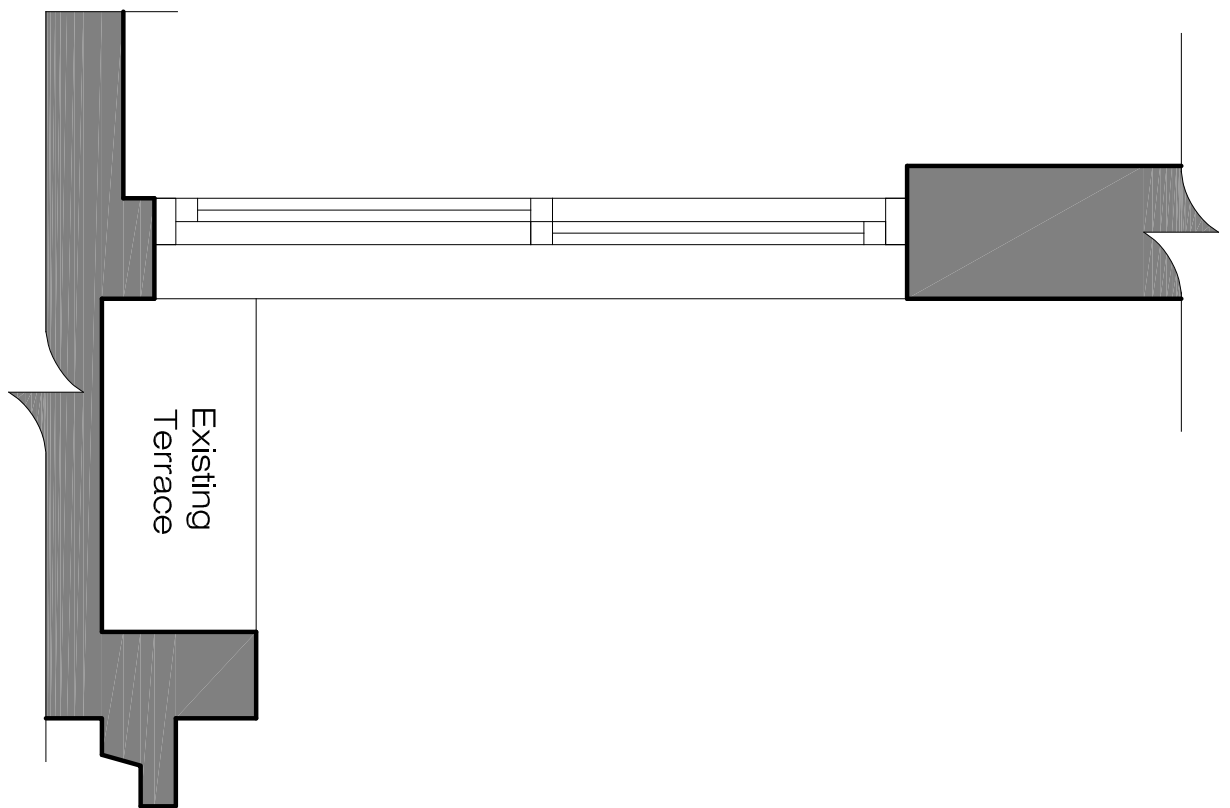


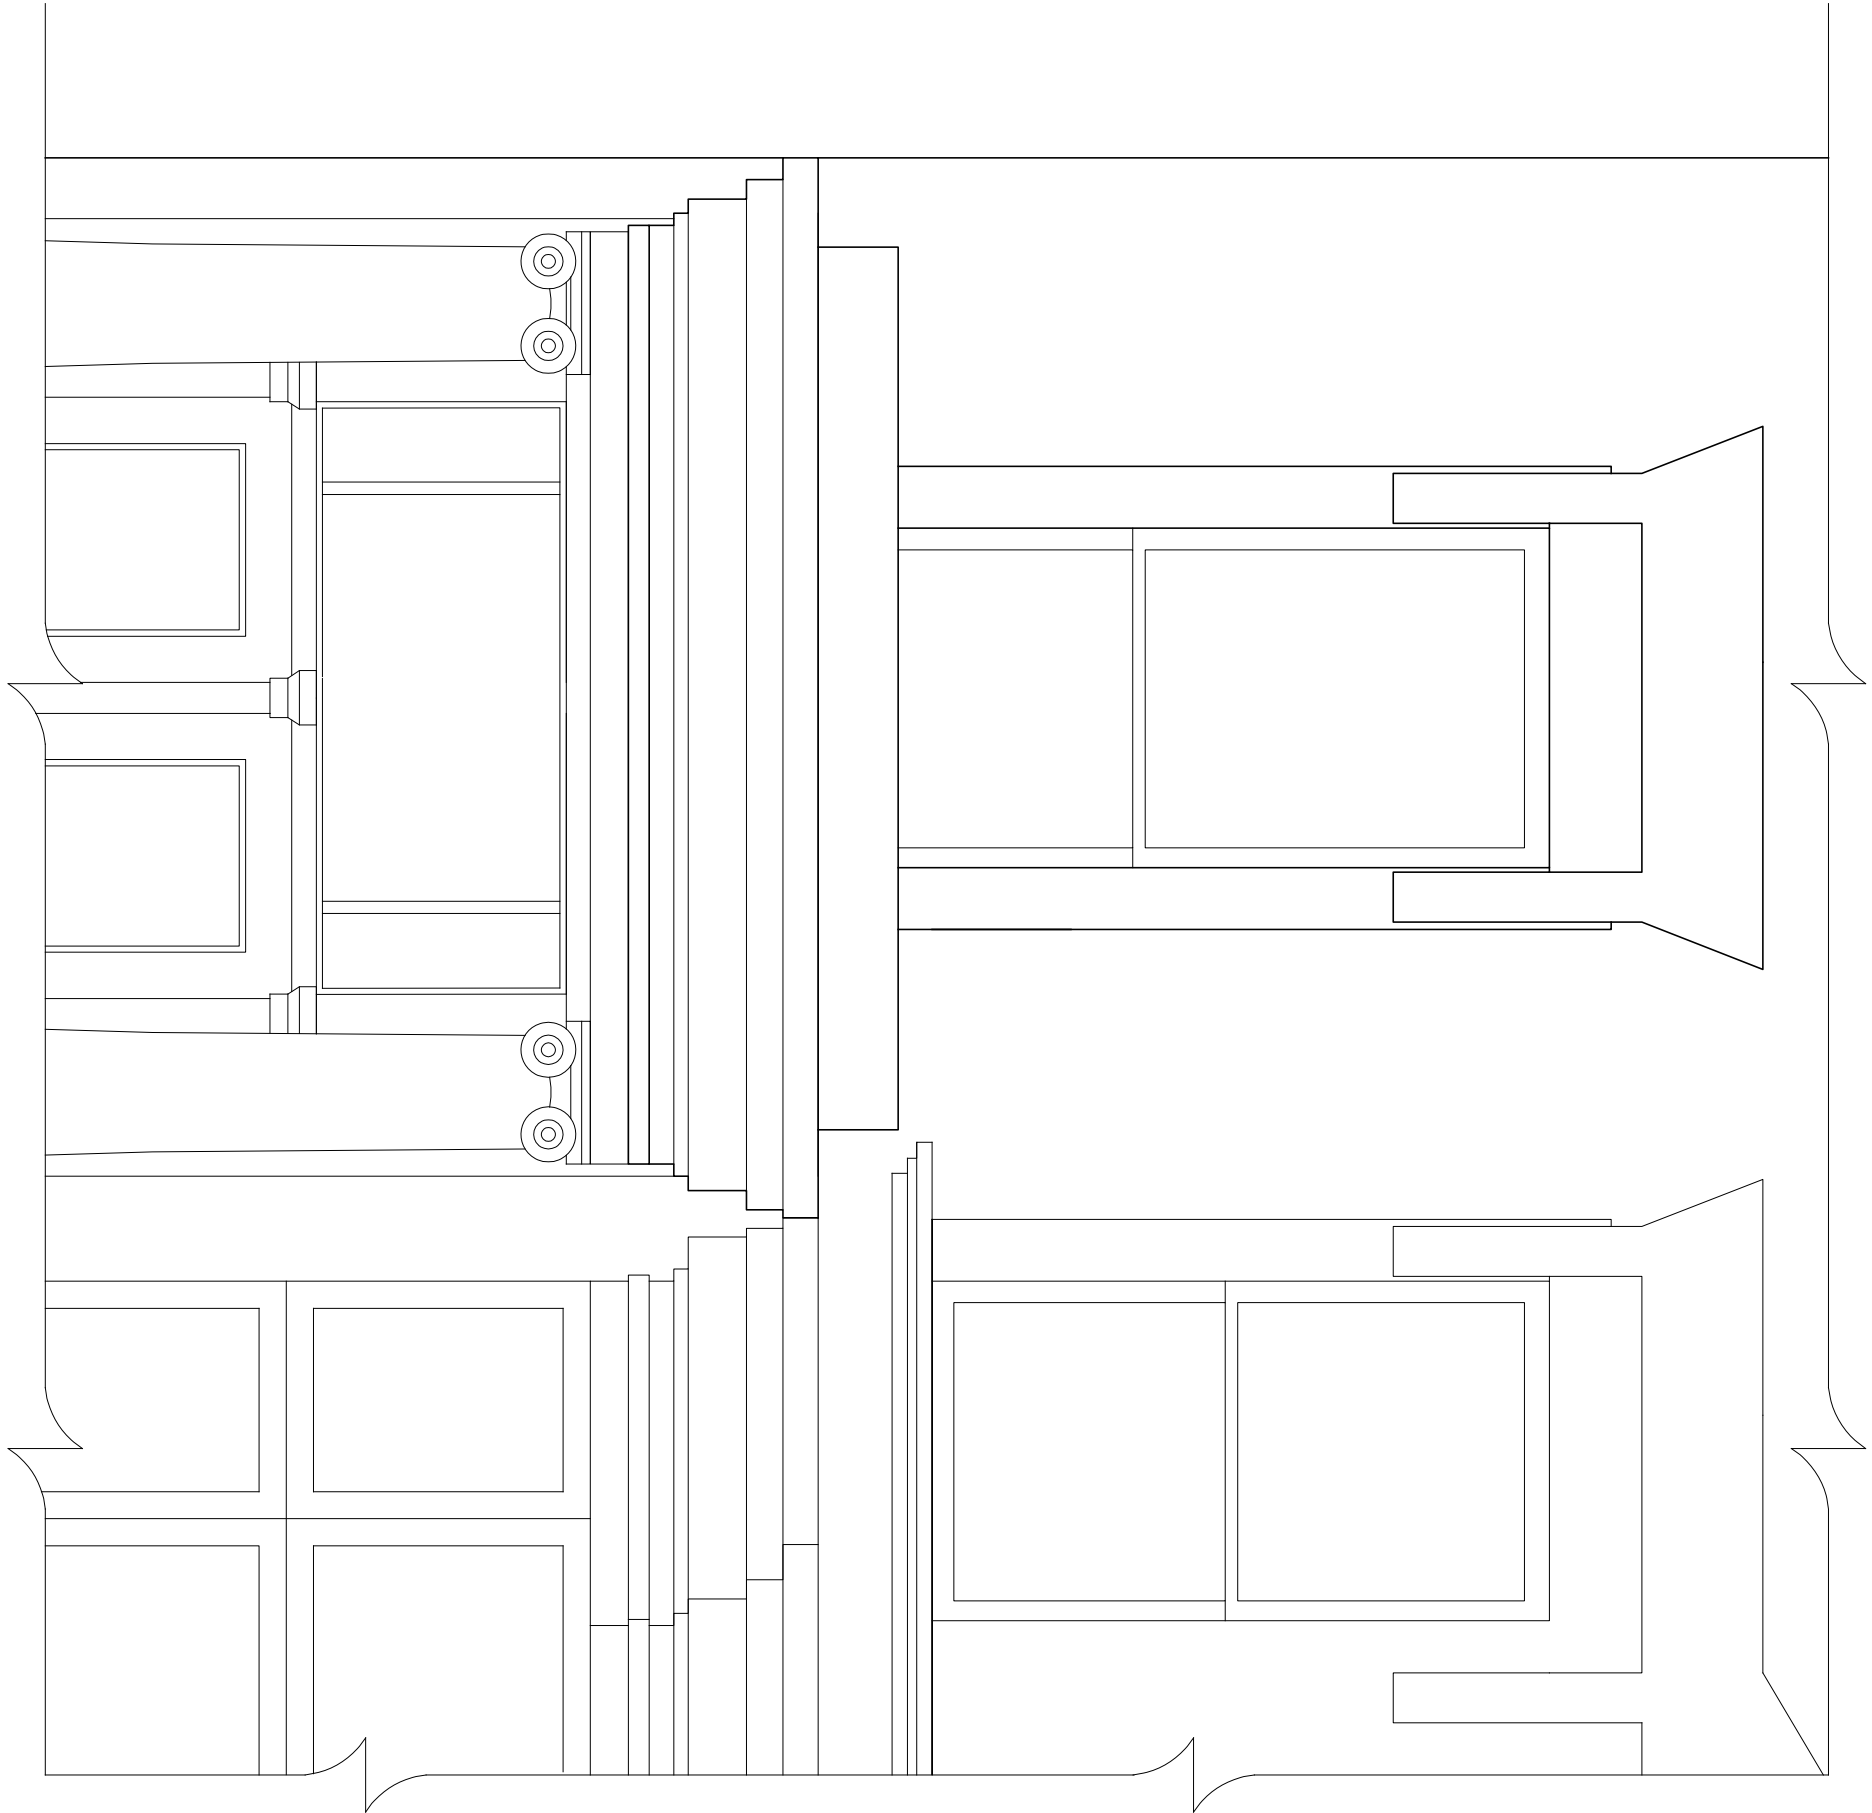

EXISTING PLAN, SECTION AND FRONT ELEVATION
SCALE 1:50@A3
EX-01

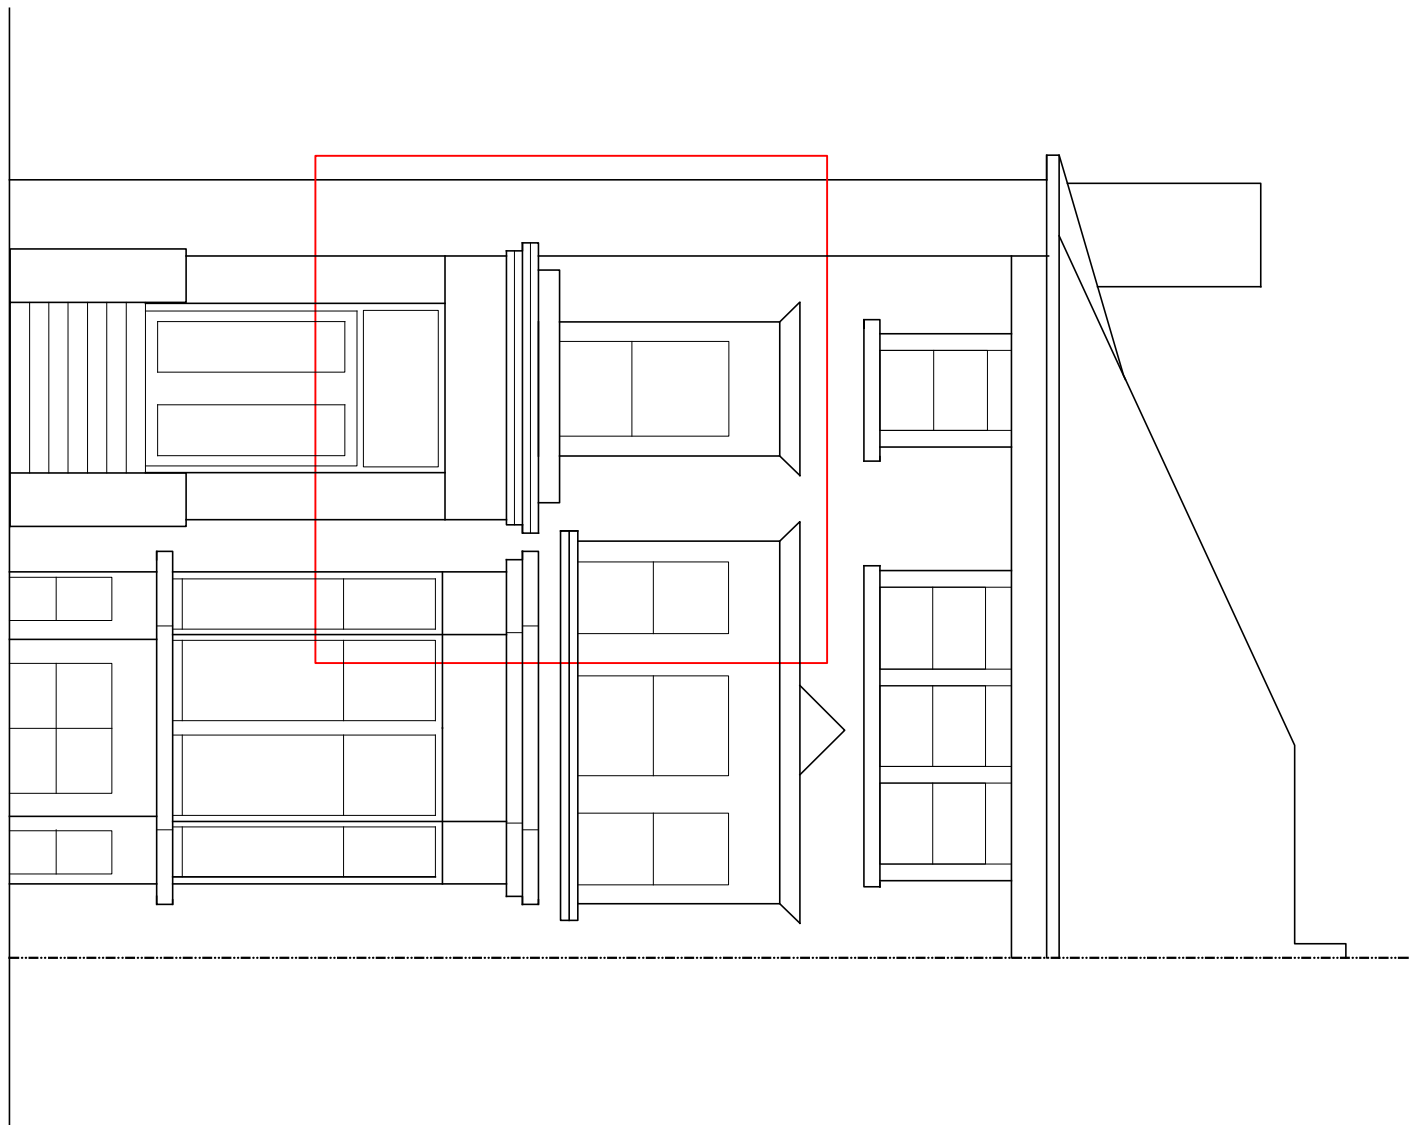

KEY ELEVATION
SCALE NTS@A3
EX-01

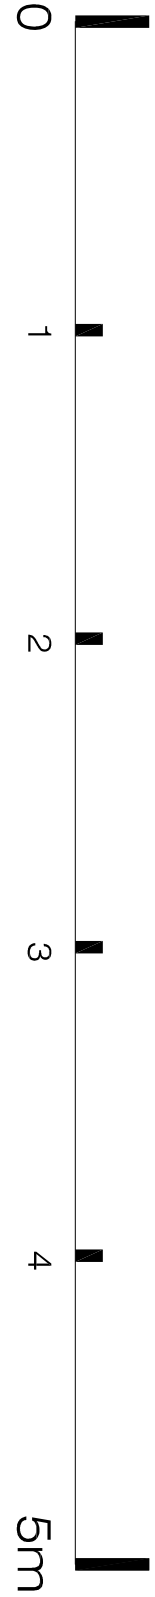

ARCHITECTURE Ground Floor Office 33 Belsize Lane London NW3 5AS Office: +44 (0) 207 431 9014 s.sandle@xularchitecture.co.uk www.xularchitecture.co.uk		PLEASE NOTE:	ADDITIONAL NOTES:		REVISIONS		Client PRIVATE CLIENT	
1. ALL DIMENSIONS TO BE CHECKED ON SITE BEFORE FABRICATION. 2. CONTRACTOR TO REFER TO ENGINEERS DRAWINGS BEFORE PROCEEDING WITH WORKS. 3. ALL DRAWINGS AND DESIGNS ARE COVERED BY DESIGN RIGHT (INTELLECTUAL PROPERTY), AND MAY NOT BE DISTRIBUTED, COPIED OR ISSUED WITHOUT WRITTEN PERMISSION OF THE ARCHITECT. 4. ALL DESIGN CONCEPTS ARE THE SOLE PROPERTY OF THE ARCHITECT AND NO ADAPTATIONS, REPRODUCTIONS OR COPIES MAY BE MADE WITHOUT WRITTEN PERMISSION OF THE ARCHITECT. 5. THESE DRAWINGS ARE SUBJECT TO ANY VARIATION REQUIRED OR RECOMMENDATION BY ANY STATUTORY AUTHORITY, OR FOR THE BETTER CARRYING OUT OF THE WORKS. 6. SAMPLES TO BE PROVIDED BY CONTRACTOR FOR THE ARCHITECT APPROVAL. 7. ALL FINISHES TO ARCHITECT SATISFACTION. 8. ALL DRAWINGS TO BE APPROVED BY THE ARCHITECT BEFORE CONSTRUCTION.				NoDateDescriptionIssue 0006/06/14PLANNINGRW		Project		
						6 Belsize Park Gardens		
						NW3 4LD		
						Title		
						EXISTING		
PLAN SECTION AND ELEVATION		Scale 1/50@A3		Dwg. No.		Rev.		
Date 04/06/14		EX-01		00				
Drawn RW		Project Number		14_15				
Checked SS								