



FIRST FLOOR

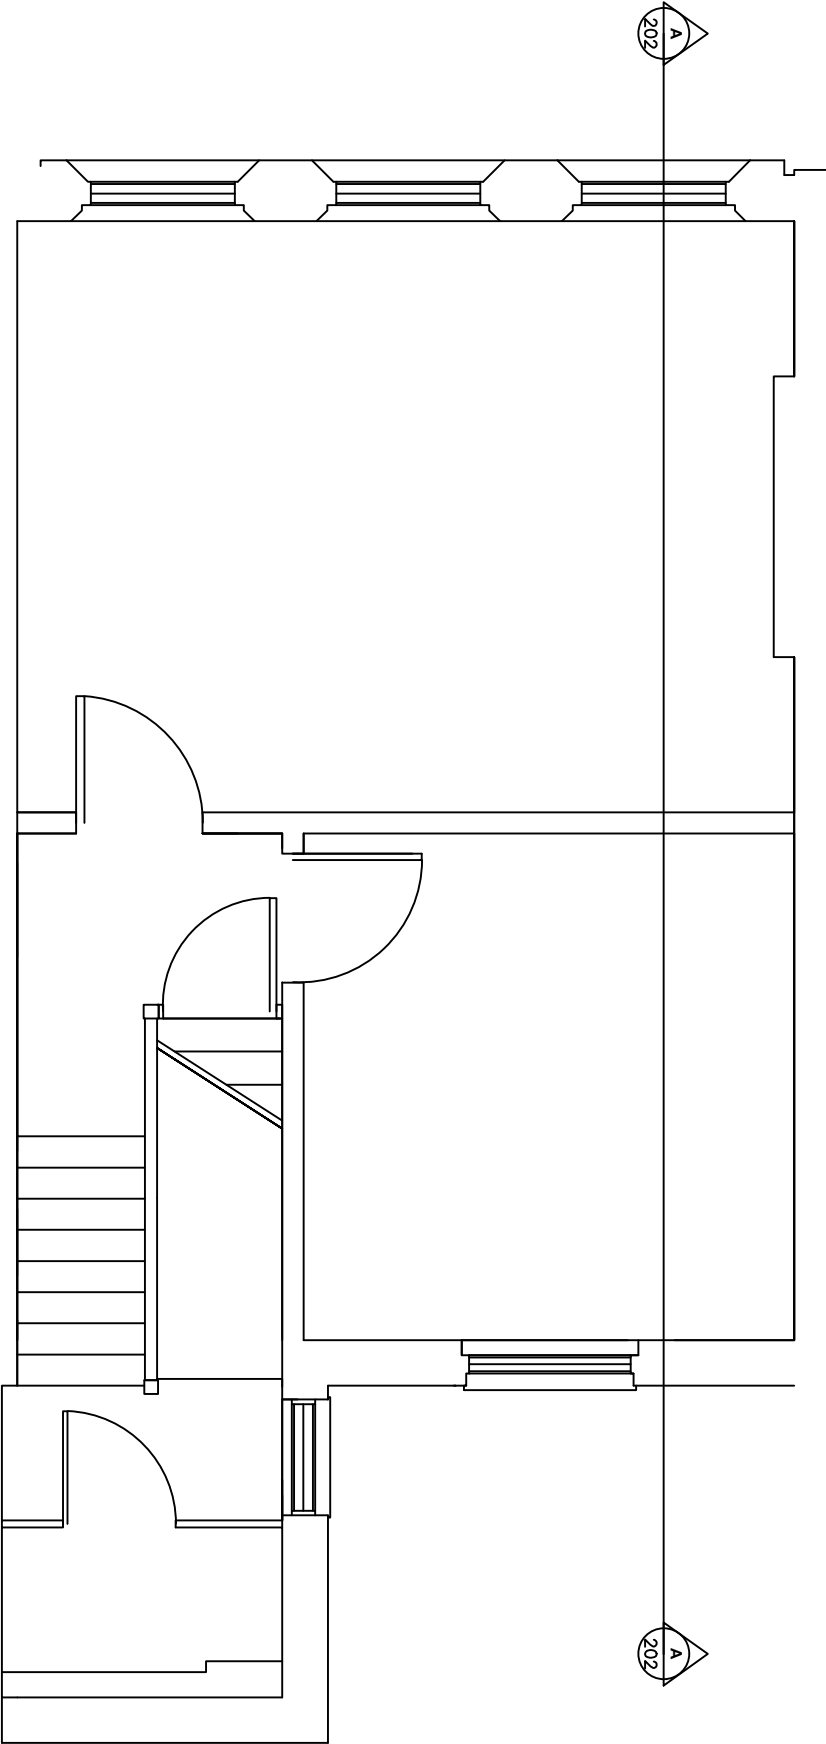

GROUND FLOOR

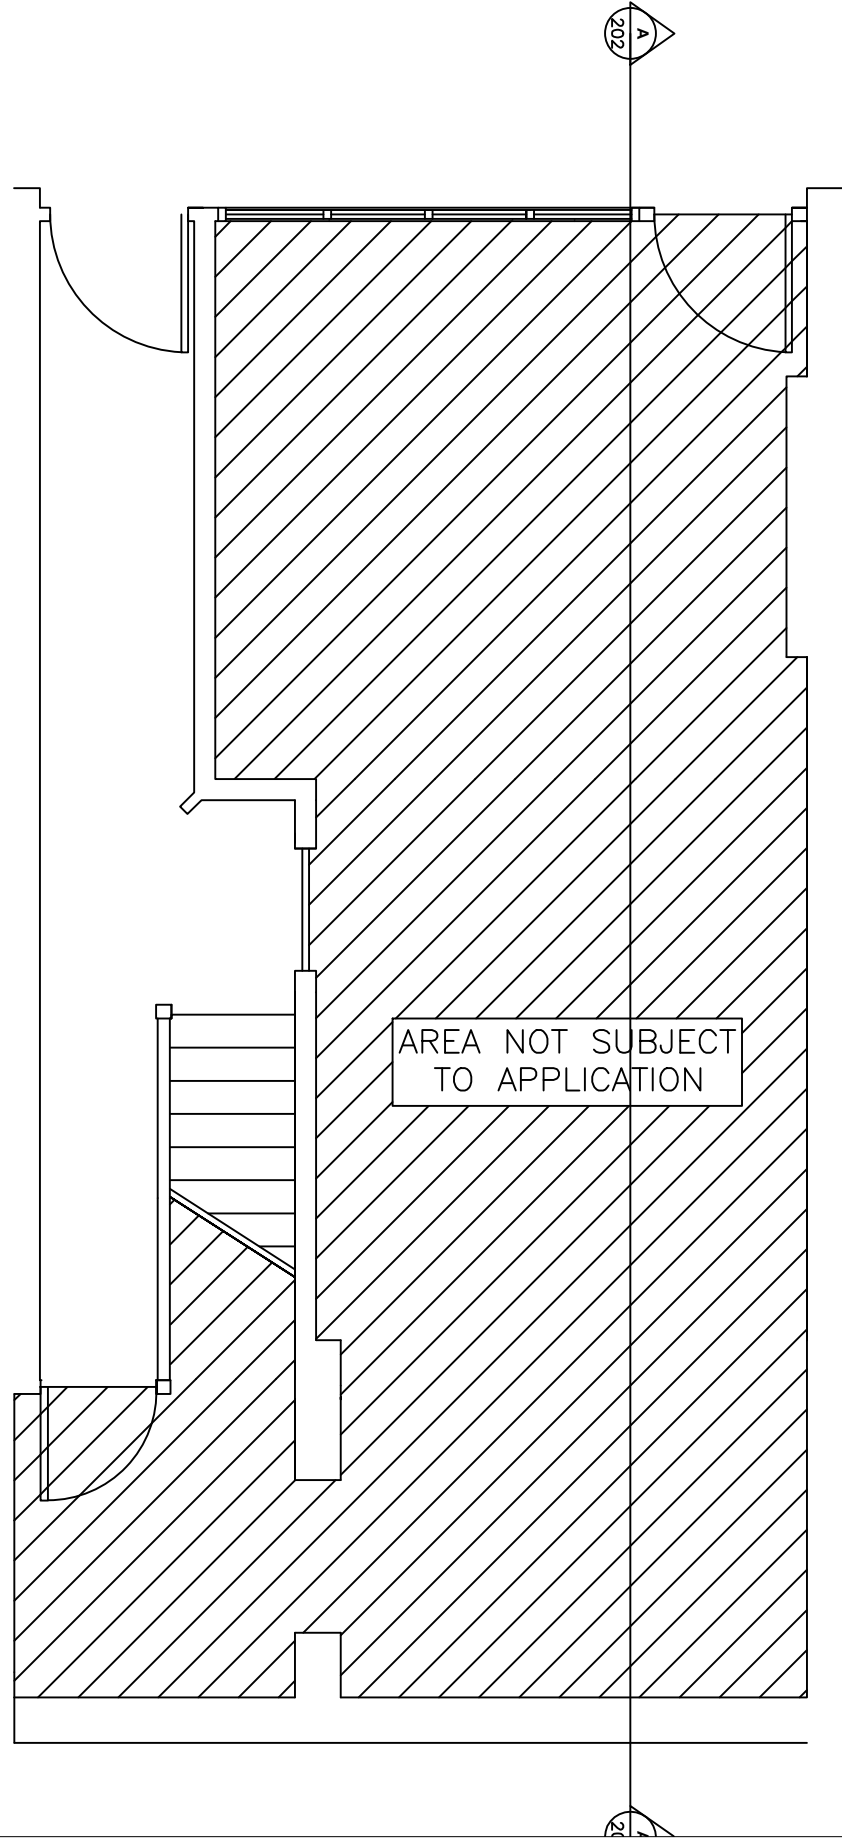

Notes:

All dimensions to be checked on site.
Any discrepancies are to be reported to the Contract Administrator before work commences. Figured dimensions only are to be taken from this drawing.

This drawing is to be read in conjunction with all relevant consultants and/or specialists' drawings/documents and any discrepancies or variations are to be notified to the Contract Administrator.



surveyors & valuers

Portland House
4 Great Portland Street
London W1W 8QJ
t: 020 7907 4500
f: 020 7907 4501
www.hbsv.com

Client: G MOLINARI

Property: 38
MUSEUM STREET
LONDON WC1

Drawing: FLOOR PLANS
AS EXISTING

| | |
|-------------------------------|-------------------|
| Scale: 1:50@A3 | Drawn: GW |
| Date: 09.06.14 | Job No. A17809 |
| Drawing Number: A17809:101 | Rev: |