



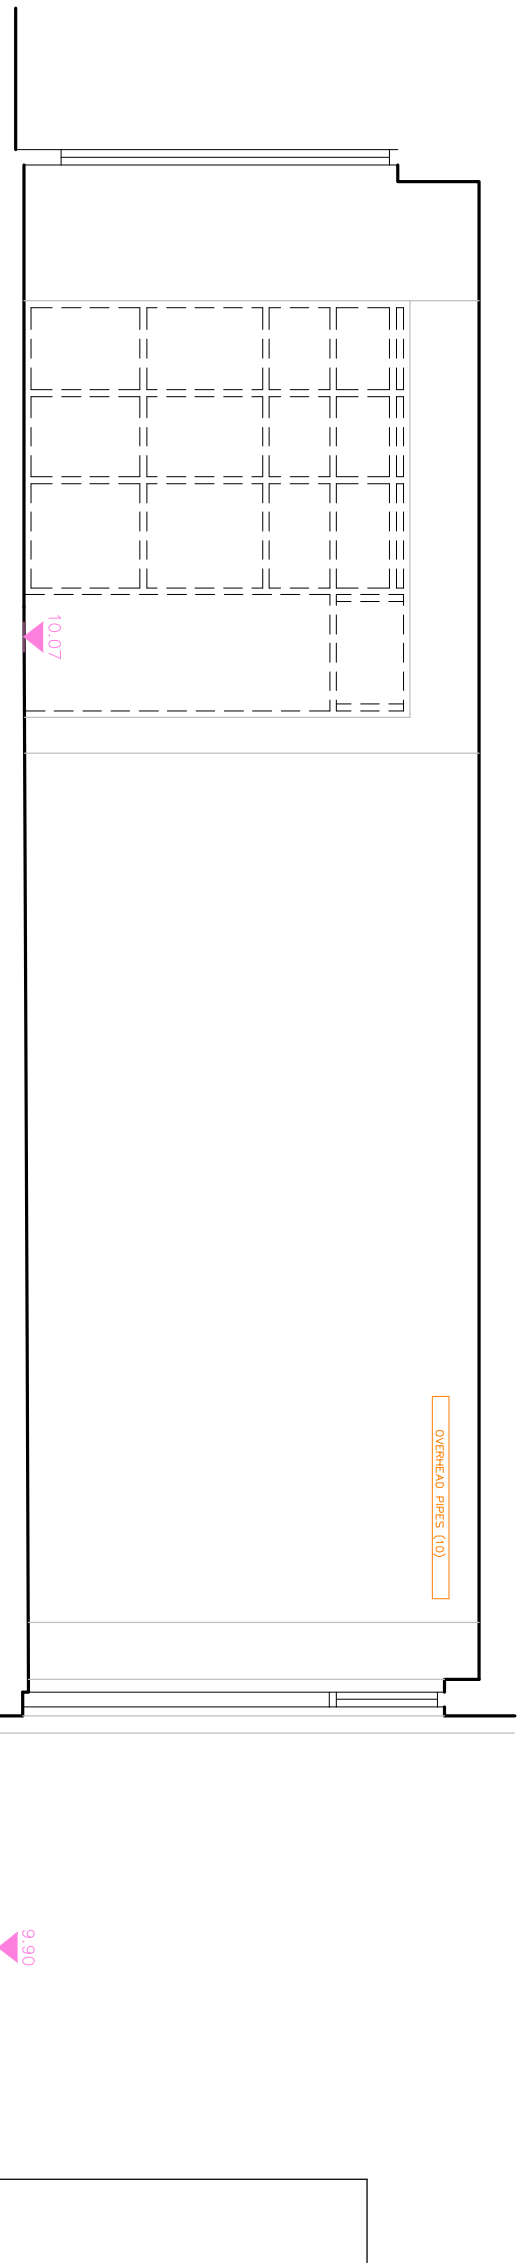

SECTION A-A

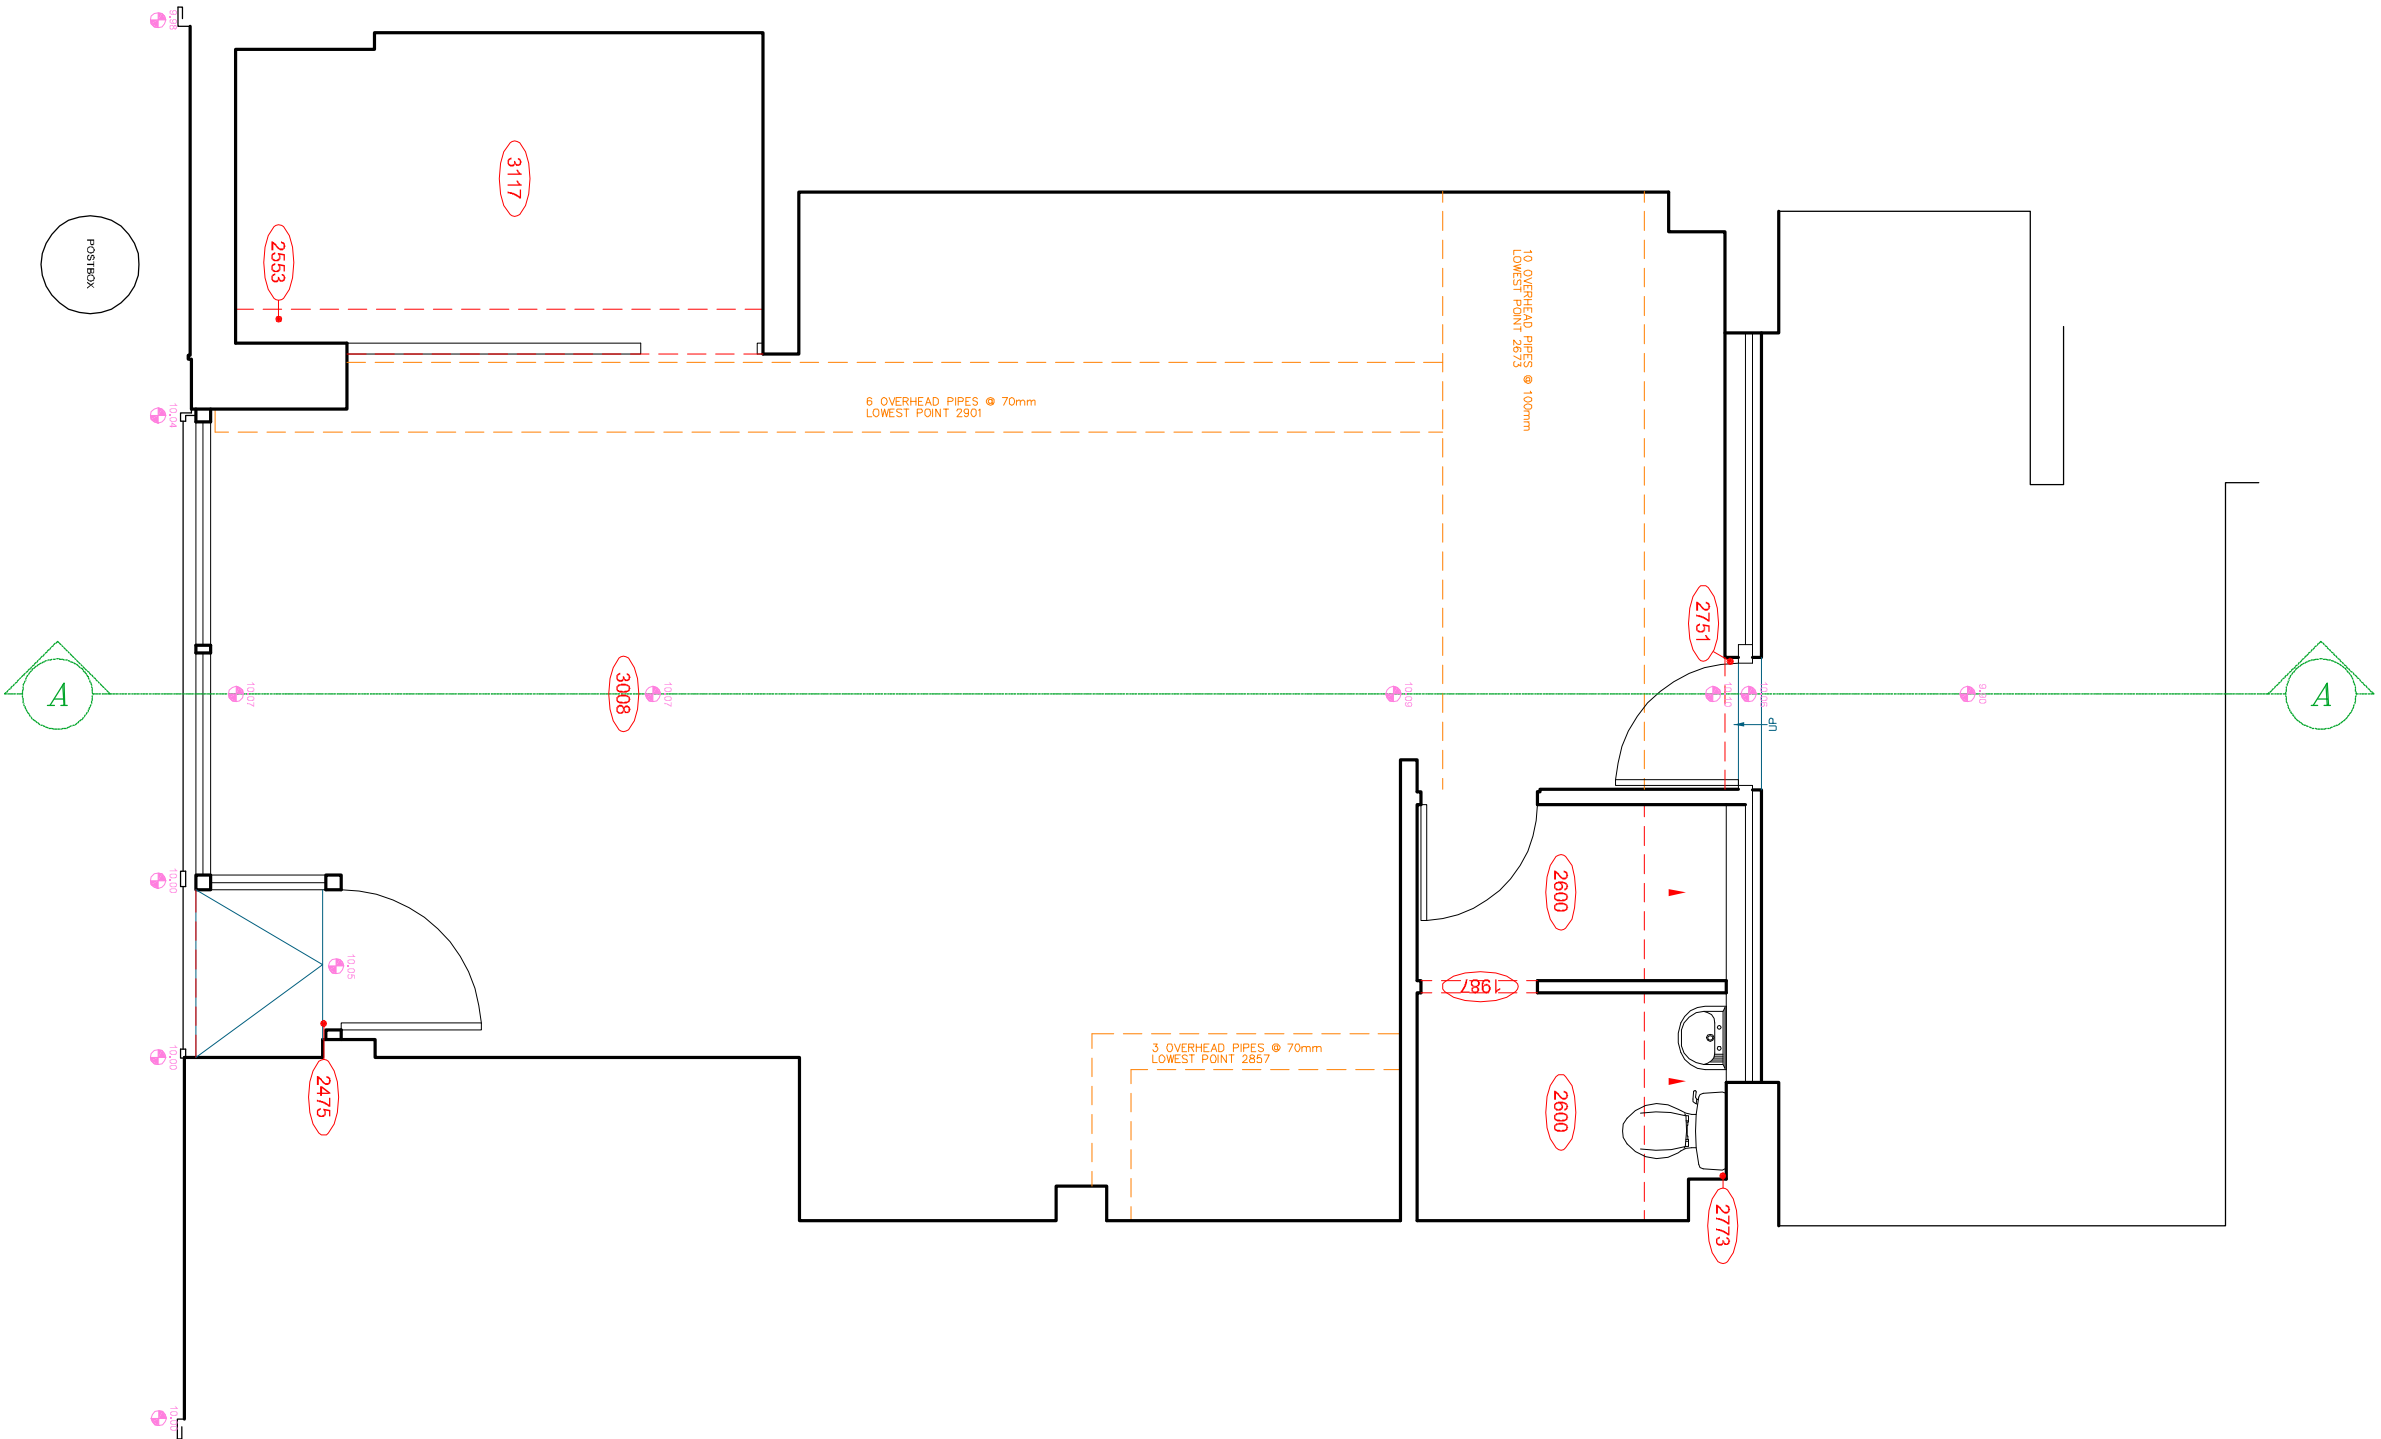

GROUND FLOOR PLAN



FRONT ELEVATION

Dwg. no	: Malden Road - Existing Survey
Revision	:
Cad ref	: Malden Road - Existing Survey
Created	: D G & S
Drawn	: D G & S
Date	: FEB 2014
Scale	: 1:50 @ A1