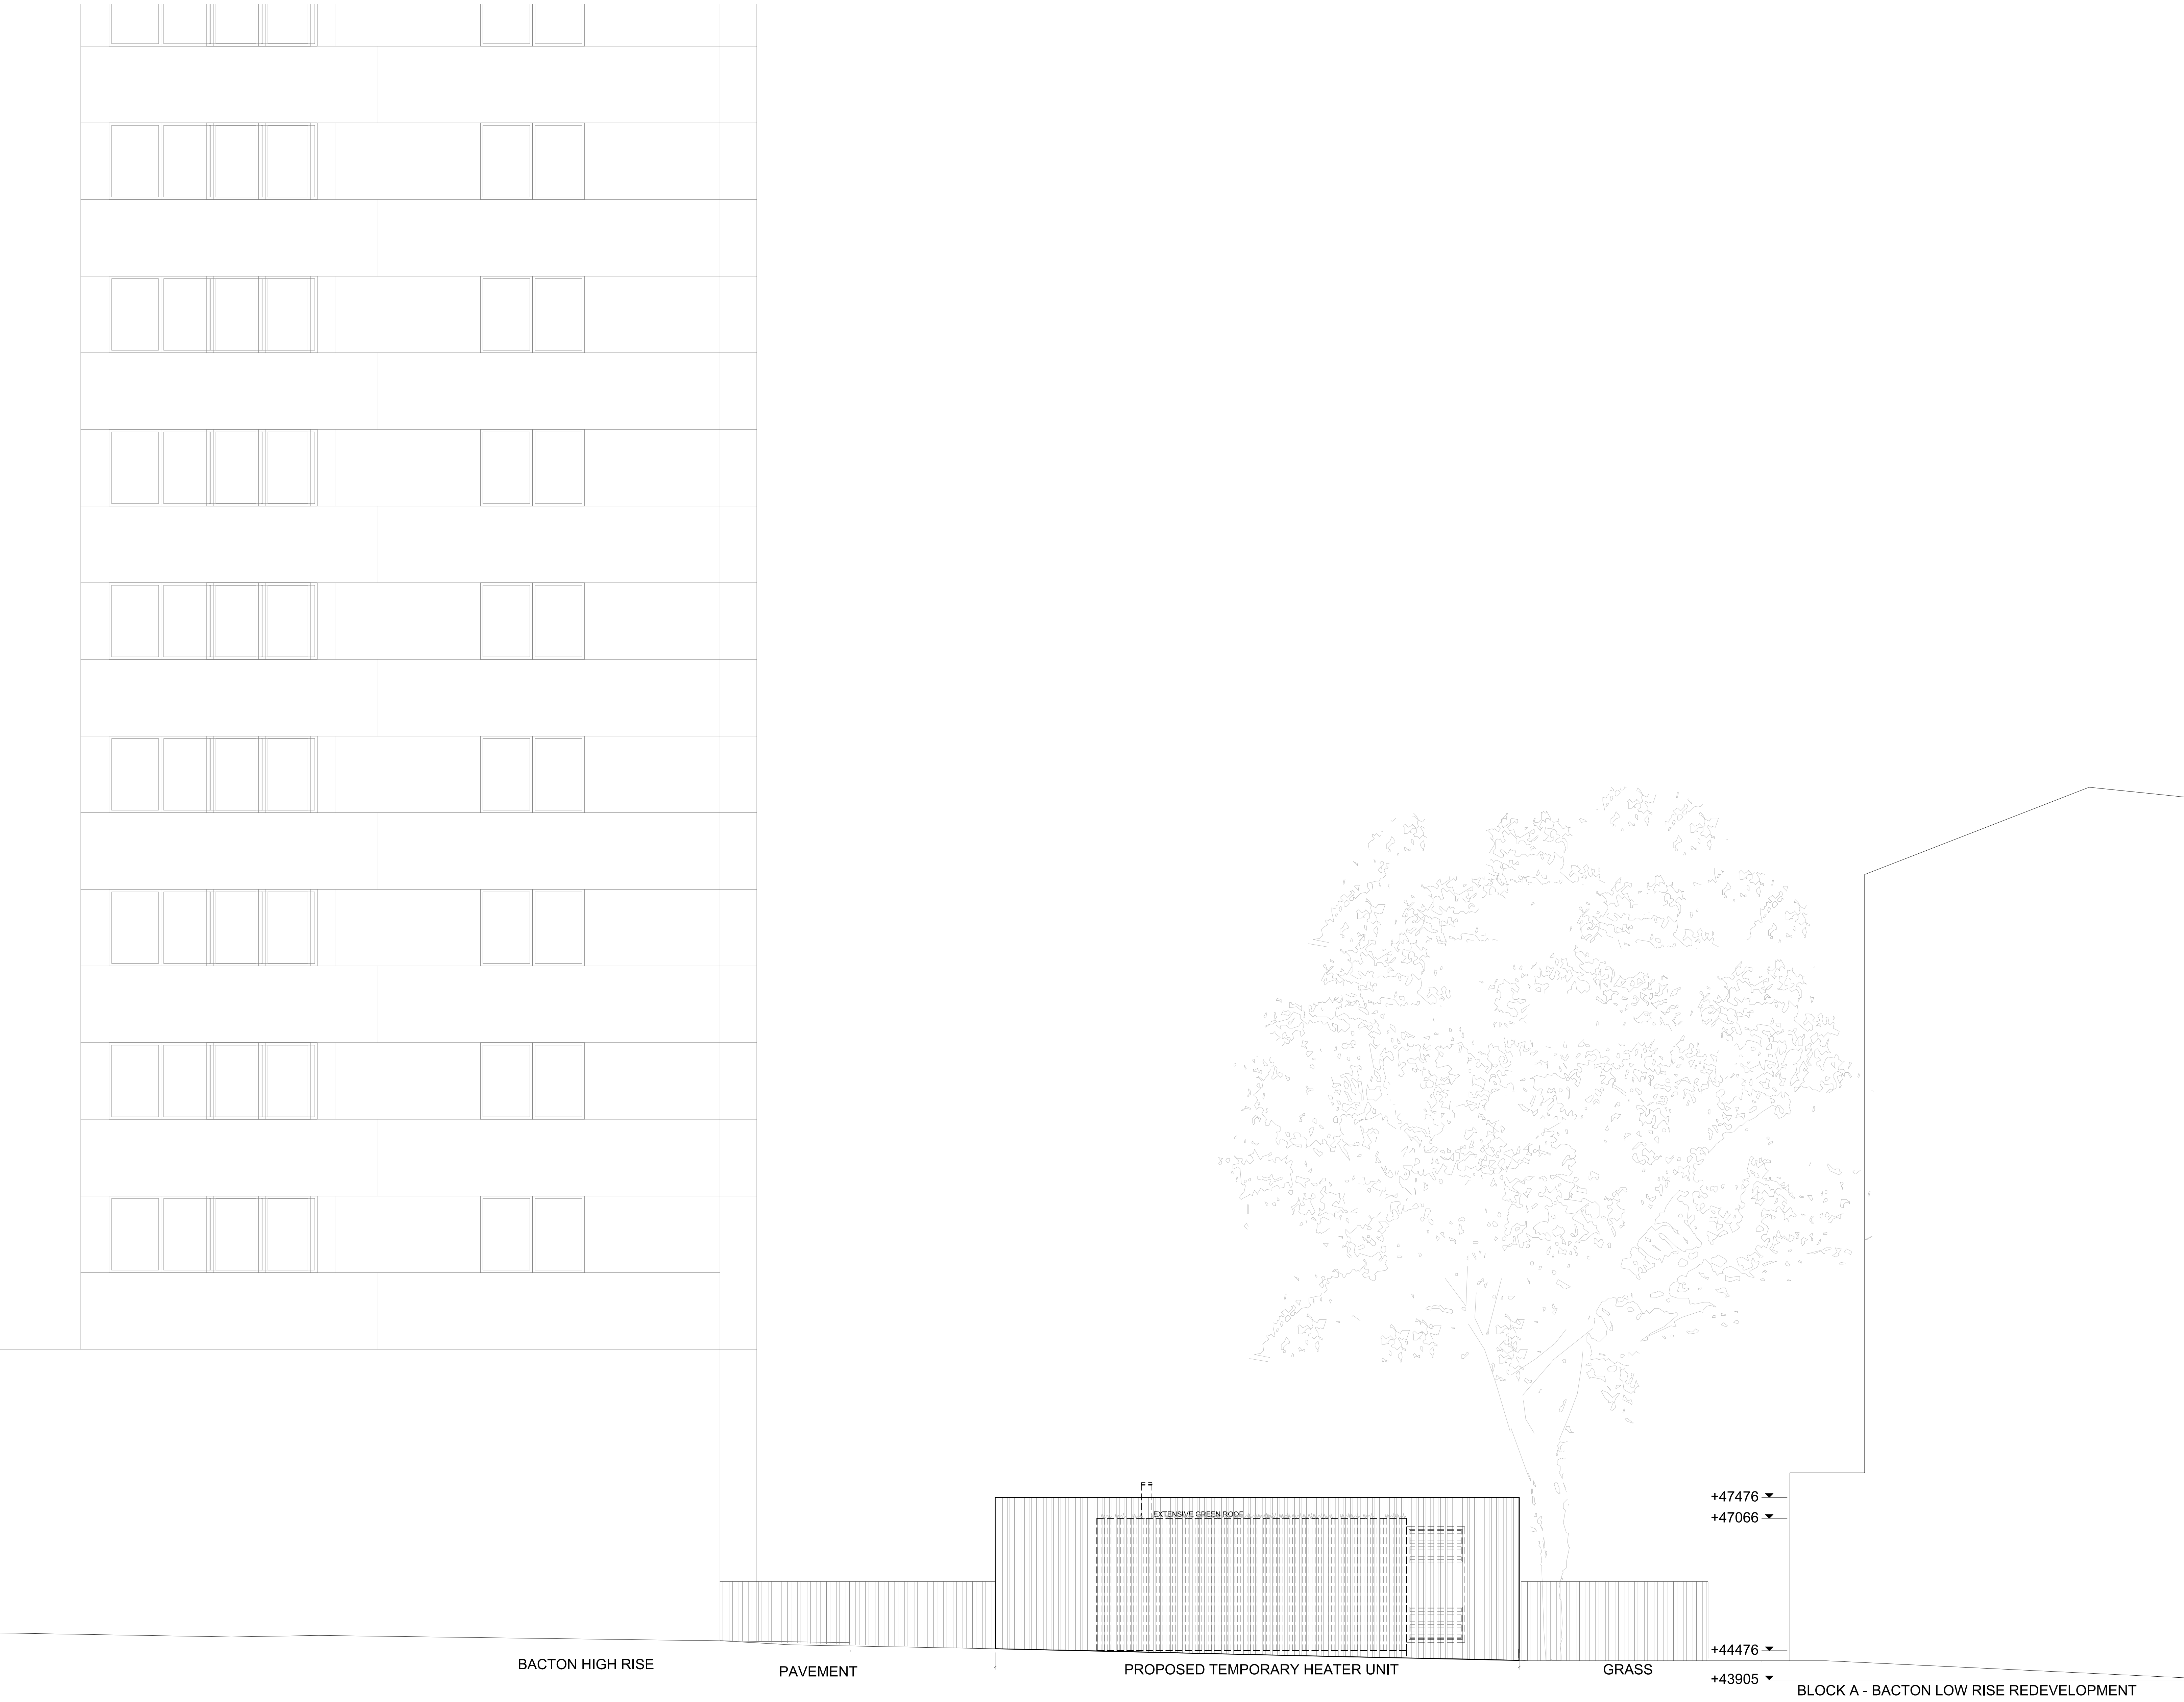


TEMPORARY HEATER UNIT LOCATION SOUTH ELEVATION


Alan Camp Architects LLP, 88 Union Street, London, SE1 0NW
tel. 020 7593 1000, fax 020 7593 1001, mail@alancamp.com

job BACTON LOW RISE REGENERATION LONDON BOROUGH OF CAMDEN	drawn: GW	date: 05.14
	scale: 1:50 @ A0 1:100 @ A2	job no: 1952
drawing TEMPORARY HEATER UNIT LOCATION SOUTH ELEVATION	drawing no. SK-19	rev. as below

note: all dimensions to be checked on site prior to commencement of the work. if this drawing exceeds the quantities in any way, the client must be informed before the work is commenced. for all other purposes other than planning application purposes do not scale. use dimensions. this drawing is copyright.

revisions

rev.	date	description	issued by	checked by
P1	09.05.14	For Planning	GW	CA
P2	23.05.14	For Planning	DC	GW

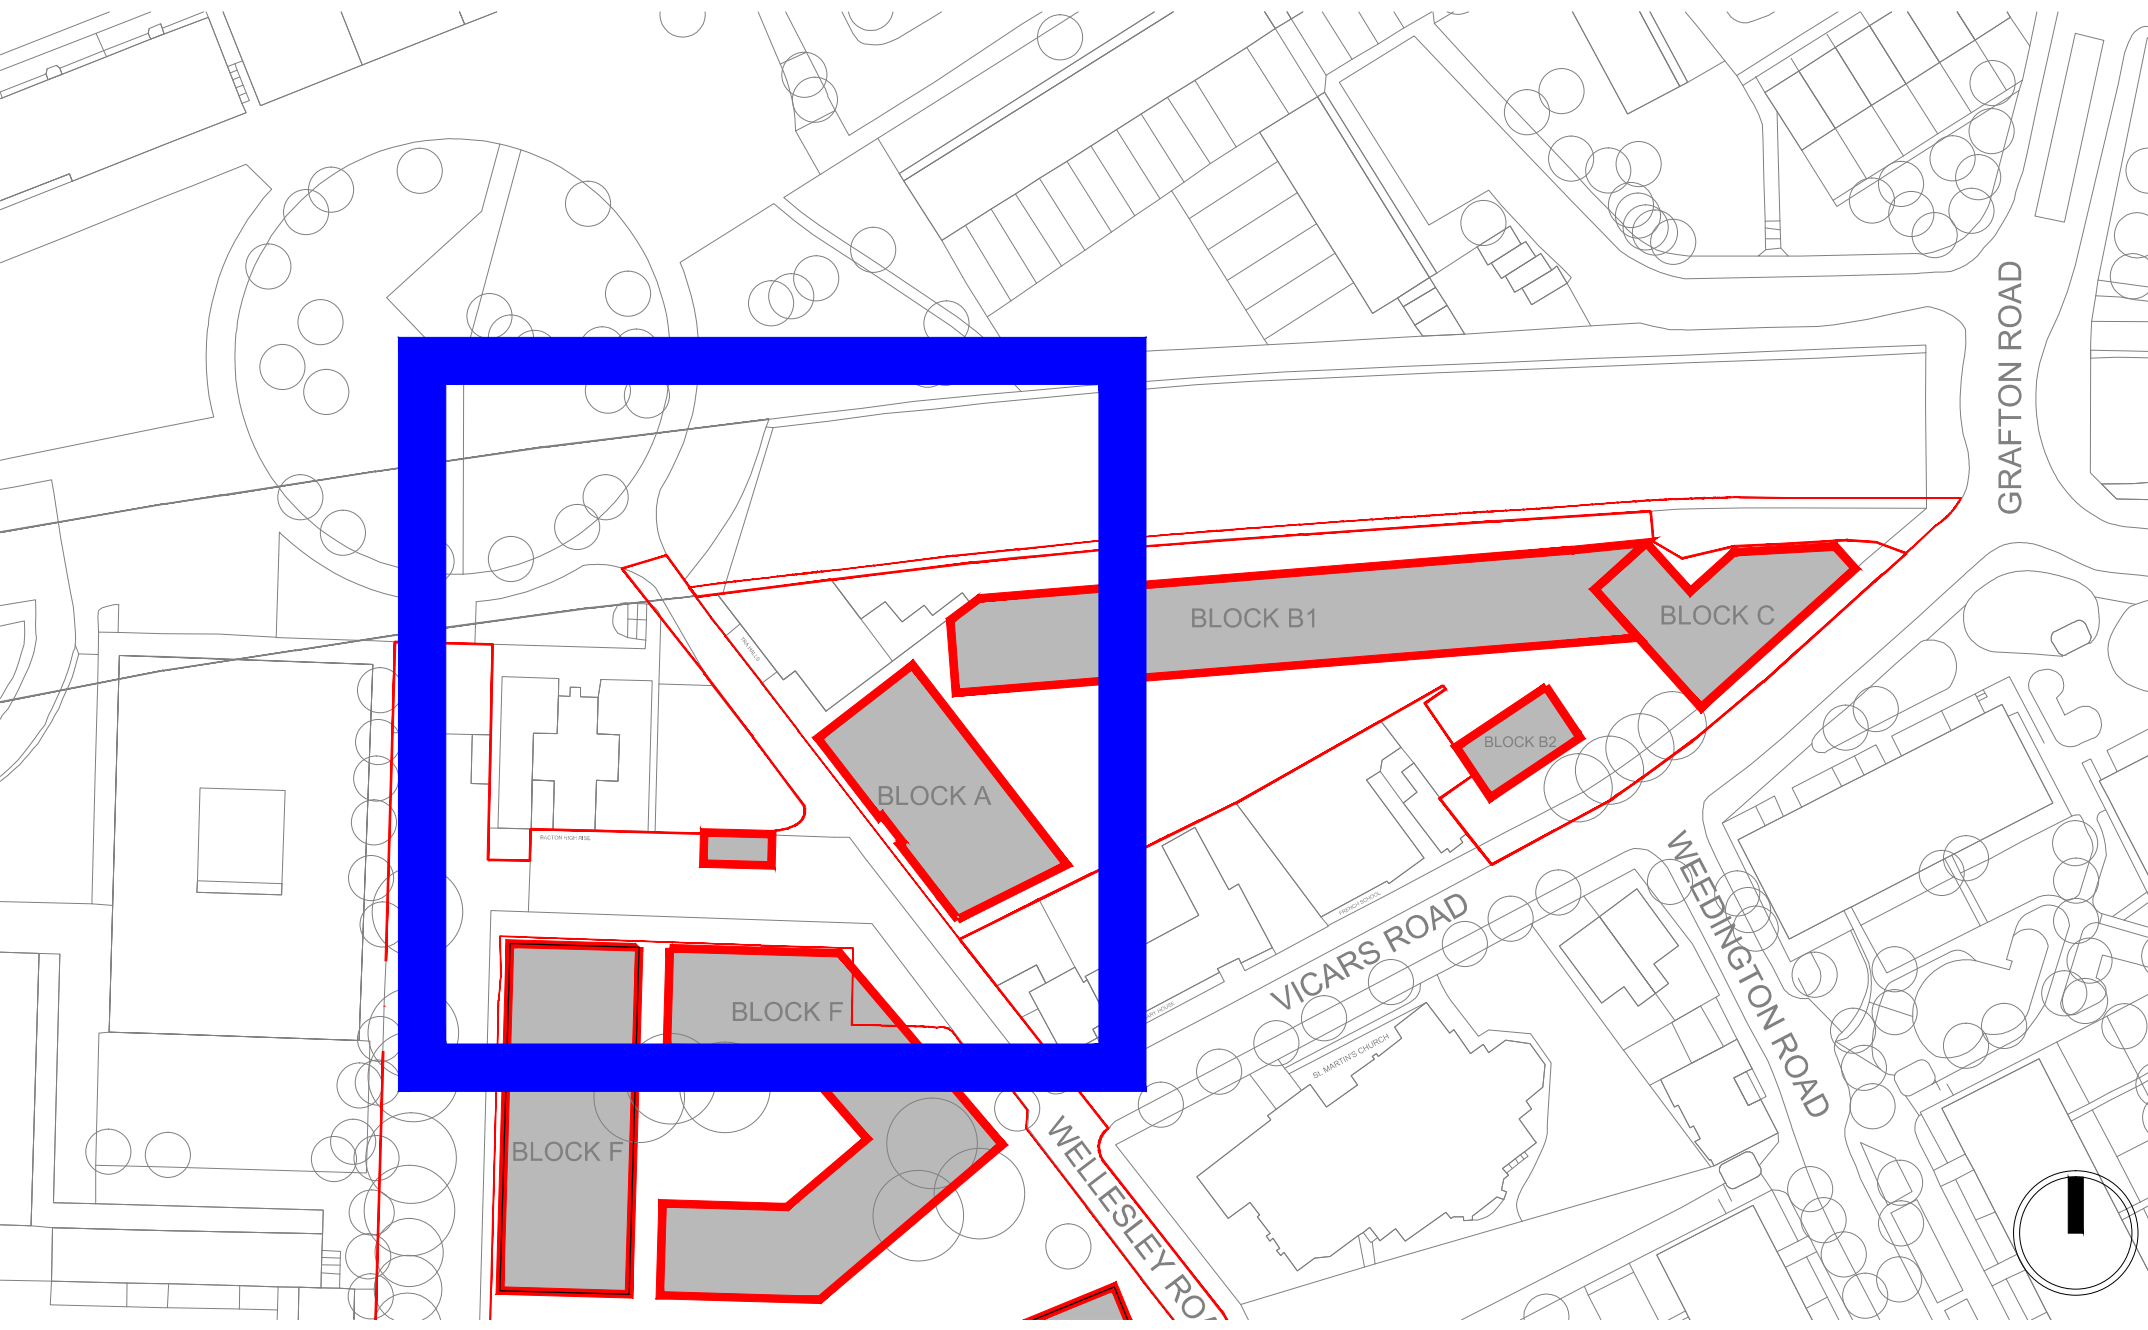

LOCATION PLAN 1:1000

NOT FOR CONSTRUCTION