


job BACTON LOW RISE REGENERATION LONDON BOROUGH OF CAMDEN	drawn: GW	date: 05.14
drawing TEMPORARY HEATER UNIT LOCATION EAST ELEVATION	scale: 1:50 @ A0 1:100 @ A2	job no: 1952
note: all dimensions to be checked on site. If the commencement of the work, if this drawing exceeds the quantities in any way, the client must be informed before the work is commenced. for all other purposes other than planning application purposes do not scale. use dimensions. this drawing is copyright.		drawing no. SK-20
revisions		rev. as below

rev.	date	description	issued by	checked by
P1	09.05.14	For Planning	GW	
P2	23.05.14	For Planning	DC	GW



TEMPORARY HEATER UNIT LOCATION EAST ELEVATION

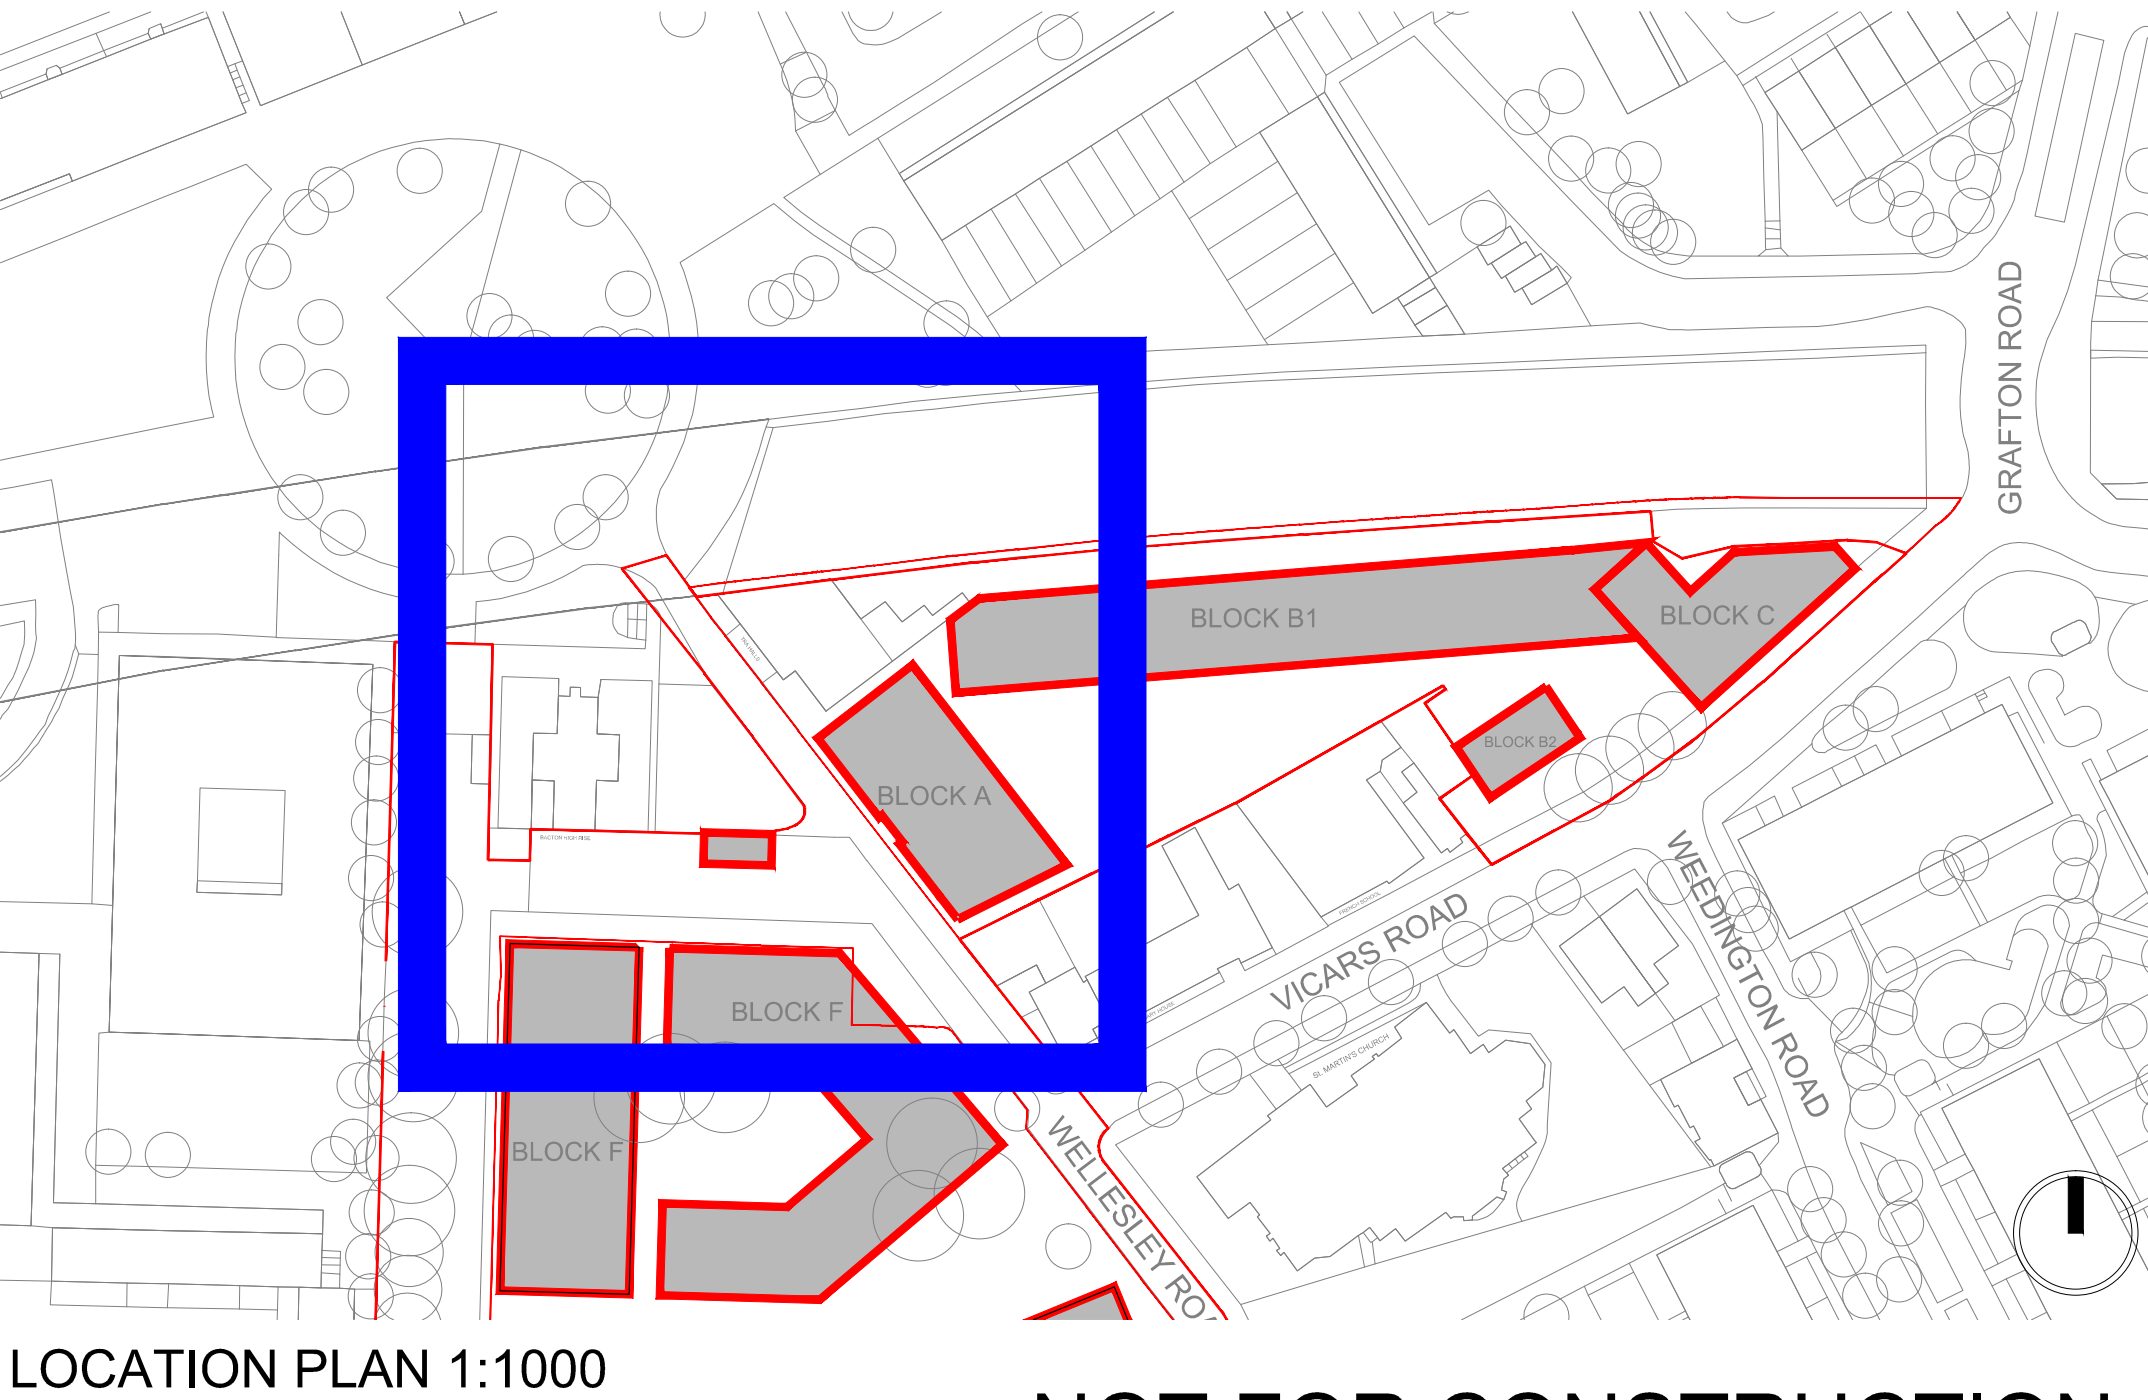

LOCATION PLAN 1:1000

NOT FOR CONSTRUCTION